


existing drawing
SOUTH ELEVATION

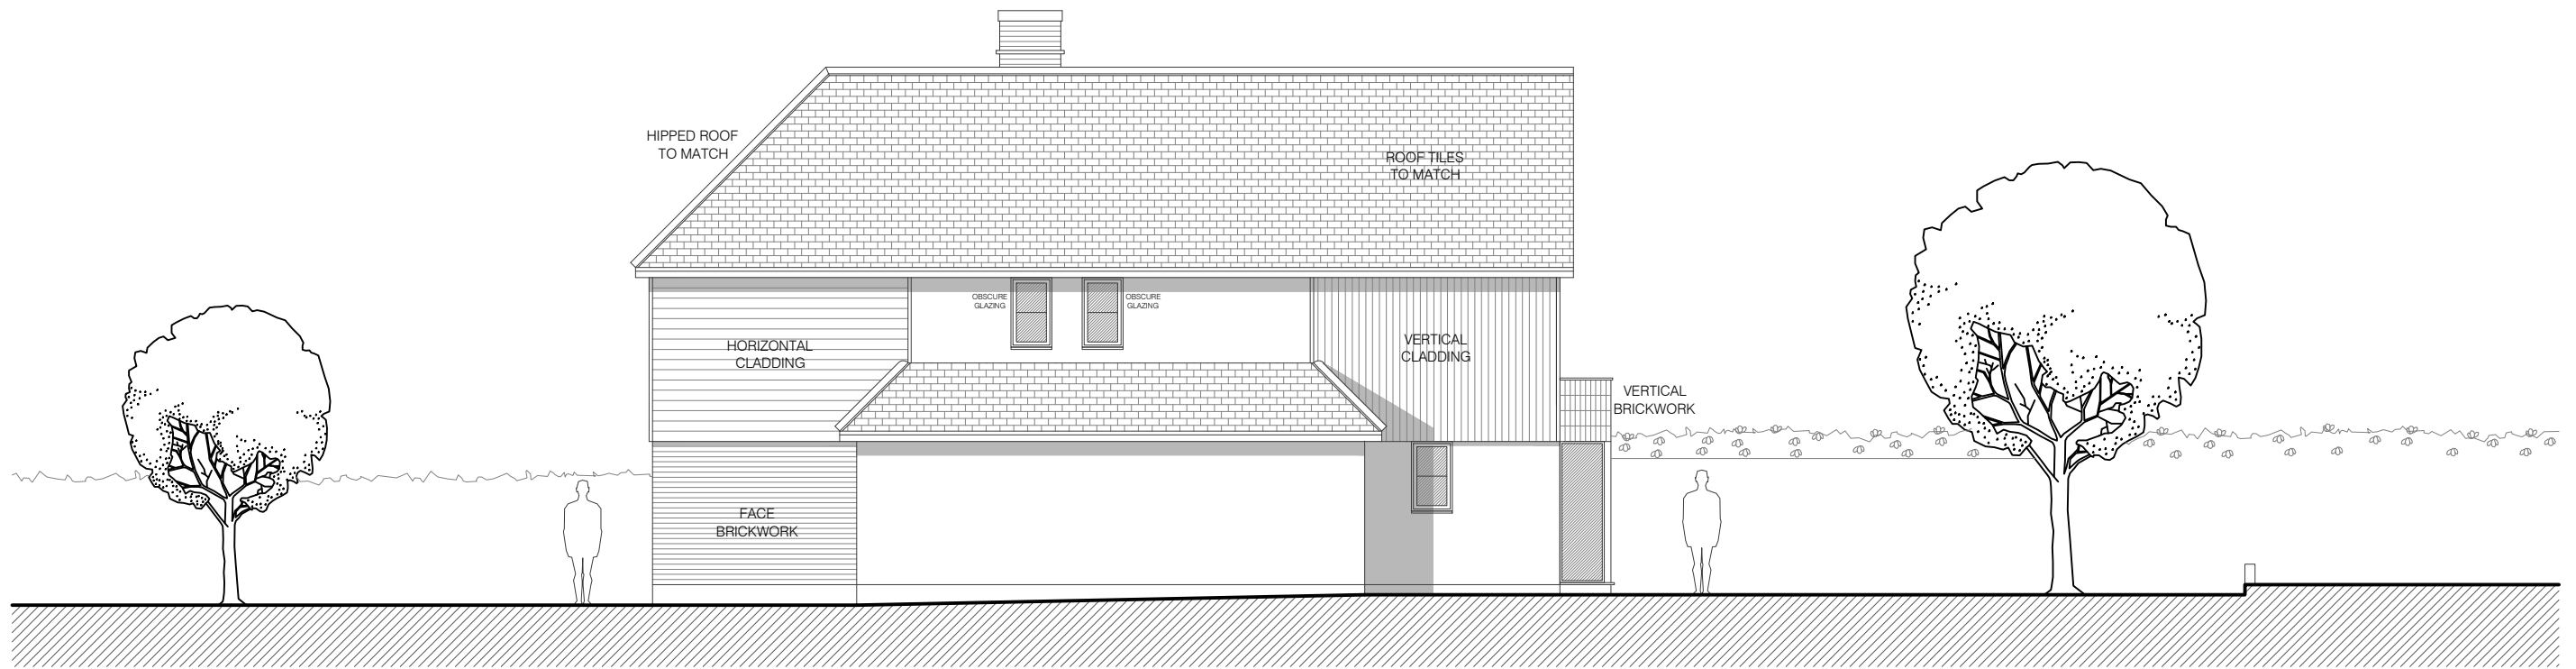

proposed drawing
SOUTH ELEVATION

1:2500	0	50m	100m	200m
1:1250	0	25m	50m	100m
1:500	0	10m	20m	40m
1:200	0	4m	8m	16m
1:100	0	2m	4m	8m
1:50	0	1m	2m	4m

PROJECT TITLE:
1 BARNCROFT
ALBURY, WARE,
HERTS, SG11 2LQ

DRAWING TITLE:
PLANNING DRAWINGS
EXISTING & PROPOSED
ELEVATIONS 2 OF 3

DATE:
AUG 2023

SCALES:
1:100

PAPER:
A3 - L

DRAWING REF:
1089-23.PL.004

REV:

