



existing drawing  
EAST ELEVATION

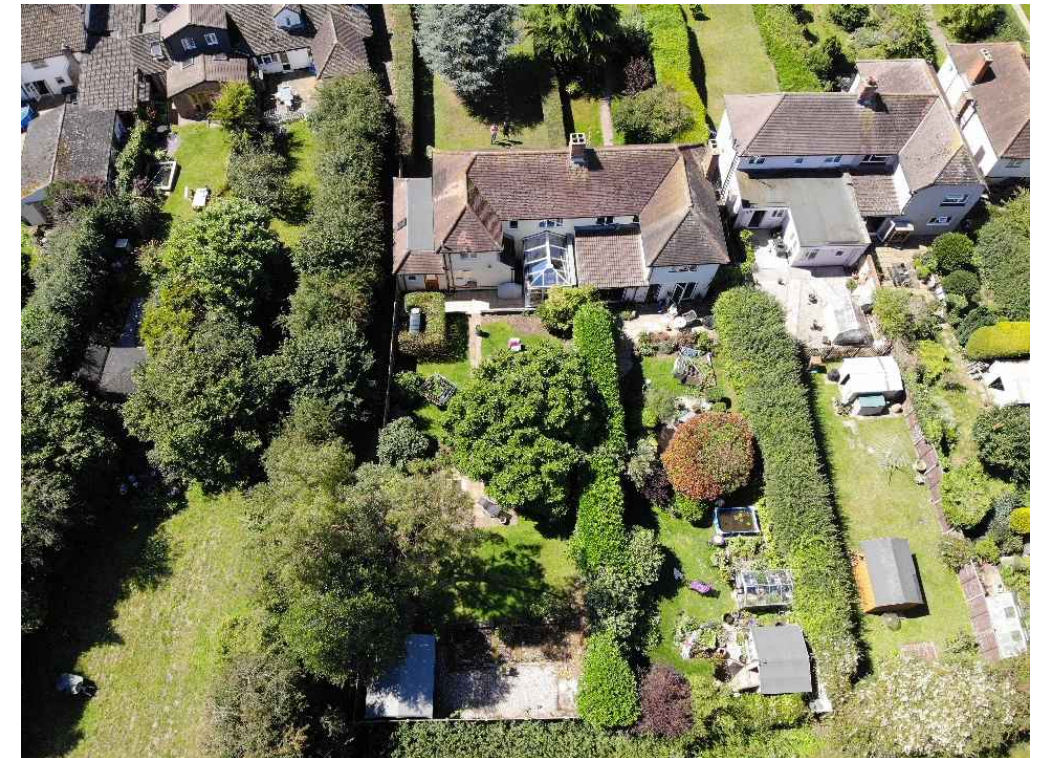

EXISTING SITE PHOTO 003:  
AERIAL VIEW OF REAR ELEVATION

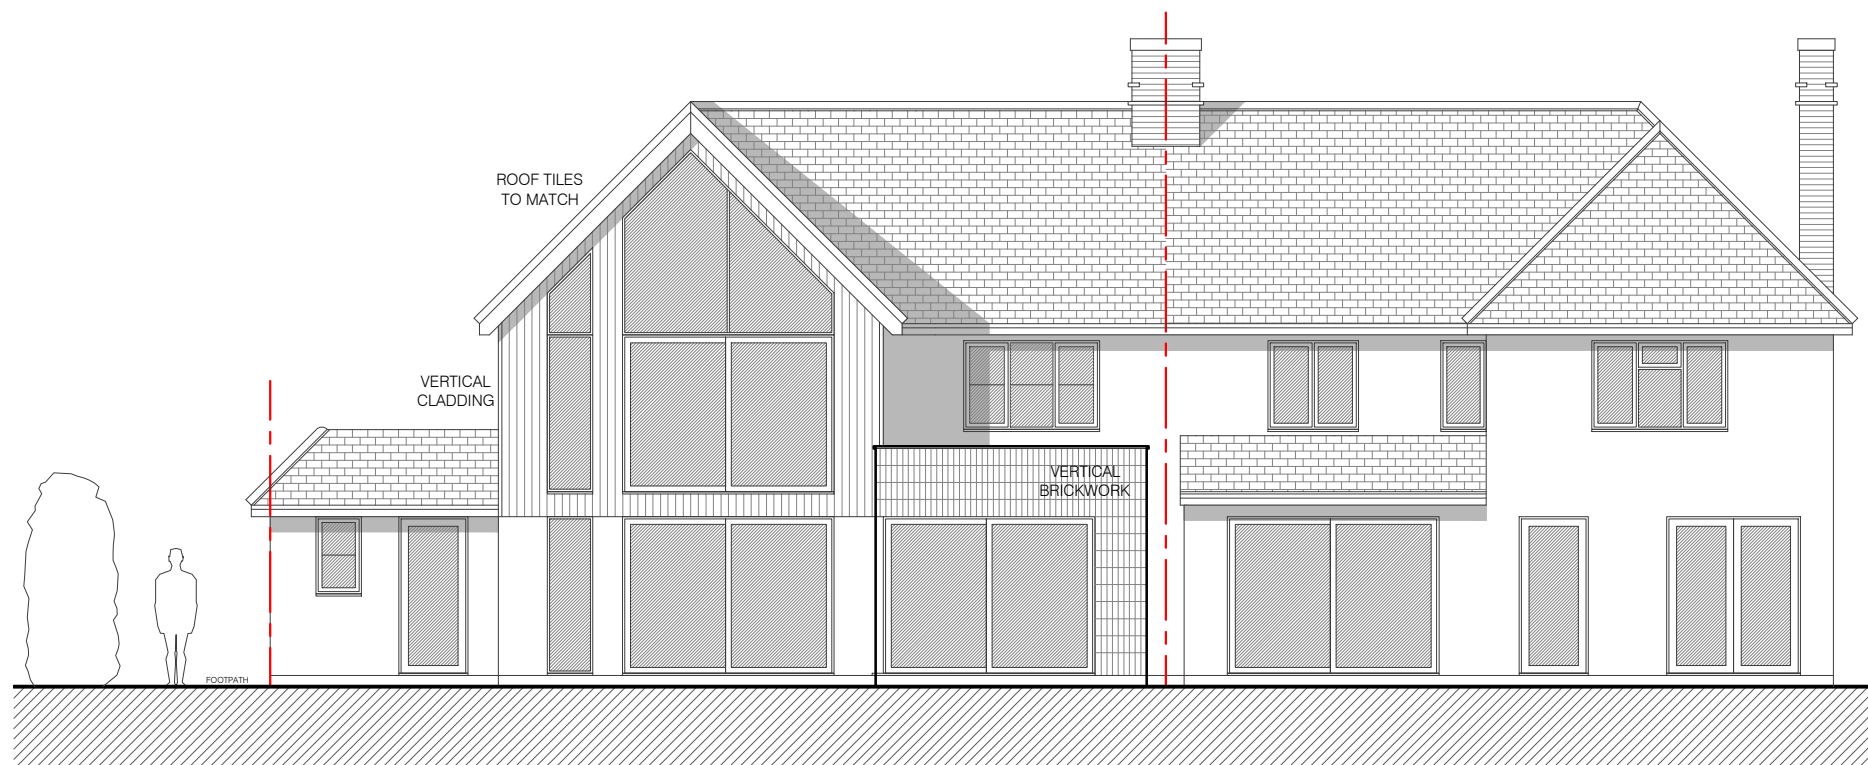

proposed drawing  
EAST ELEVATION



EXISTING SITE PHOTO 004:  
REAR ELEVATION

1:2500	0	50m	100m	200m
1:1250	0	25m	50m	100m
1:500	0	10m	20m	40m
1:200	0	4m	8m	16m
1:100	0	2m	4m	8m
1:50	0	1m	2m	4m

PROJECT TITLE:  
1 BARNCROFT  
ALBURY, WARE,  
HERTS, SG11 2LQ

DRAWING TITLE:  
PLANNING DRAWINGS  
EXISTING & PROPOSED  
ELEVATIONS 3 OF 3

DATE:  
AUG 2023

SCALES:  
1:100

PAPER:  
A3 - L

DRAWING REF:  
1089-23.PL.005

REV:

