



North Elevation

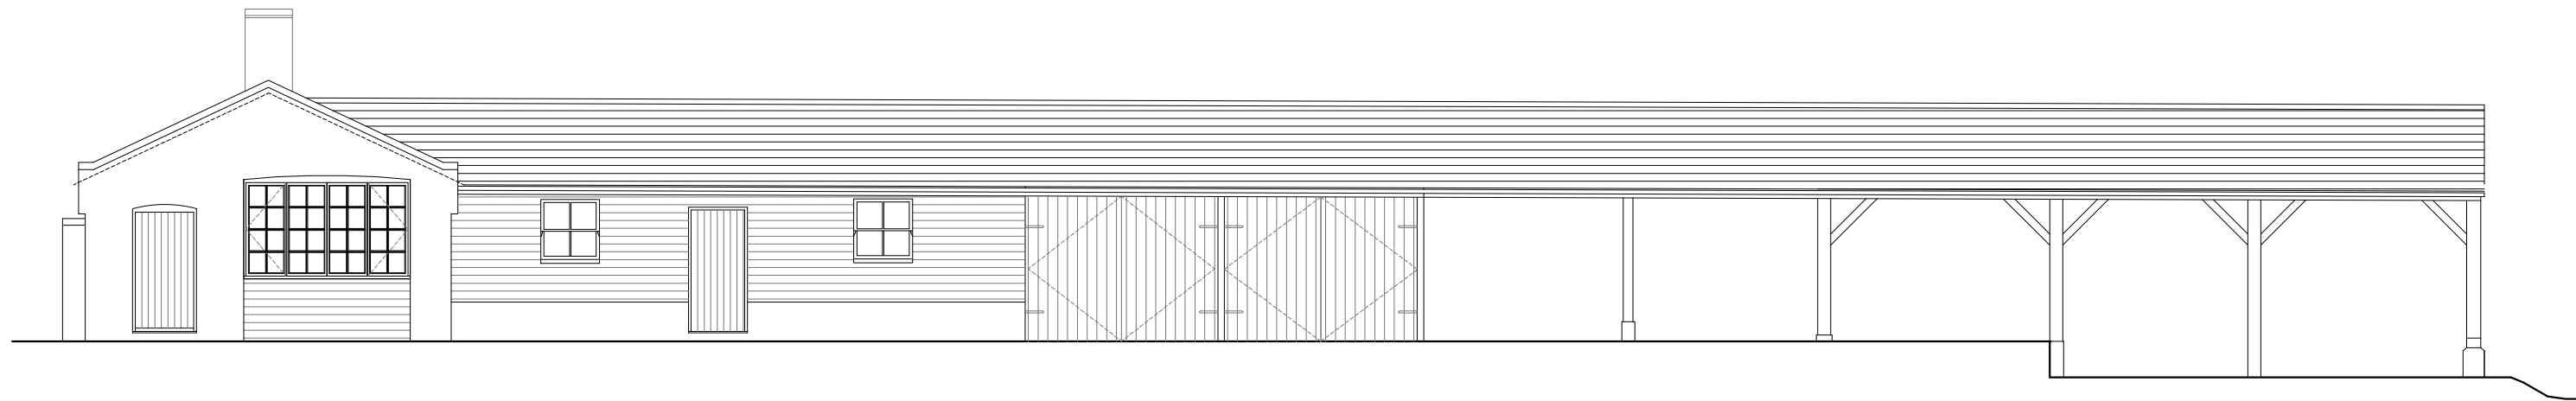



South Elevation

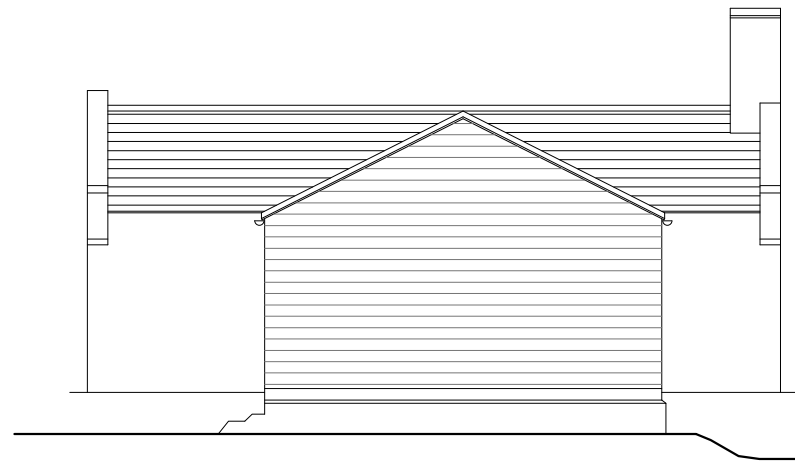

East Elevation



West Elevation

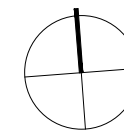 

Notes/
Report all errors and omissions to the architect.
Dimensions to be checked on site prior to fabrication.
~~No dimensions to be scaled from this drawing.~~

© Copyright
hox
design
architects
Unit 2
5 Drysdale Street
London N1 6ND
020 7739 2050
hoxdesign.co.uk

Rev	Description	Date	Initials

Scale 1:100	Drawing No. 734 /
Date May 2023	1-03
Drawn By PM	Rev. PA