



West Elevation

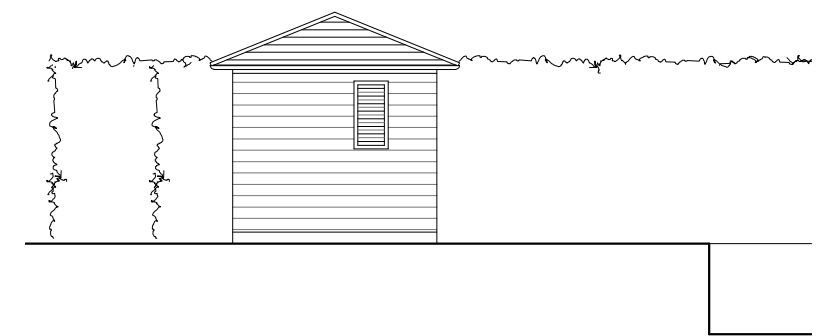



North Elevation



East Elevation

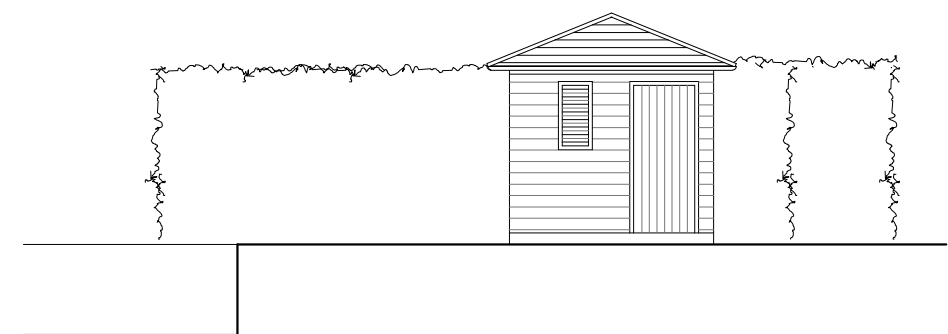

South Elevation

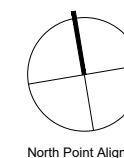 

Notes/  
Report all errors and omissions to the architect.  
Dimensions to be checked on site prior to fabrication.  
~~No dimensions to be scaled from this drawing.~~

© Copyright		Rev	Description	Date	Initials
<b>hox</b> design architects Unit 2 5 Drysdale Street London N1 6ND 020 7739 2050 hoxdesign.co.uk	New Street Farm, SG11 1PJ		Scale 1:100	Drawing No. <b>734 /</b>	
	New Swimming Pool		Date Sep 2023	<b>2P-04</b>	
	Proposed Pool House Elevations		Drawn By PM	Rev. <b>PA</b>	