



Ground Floor Plan

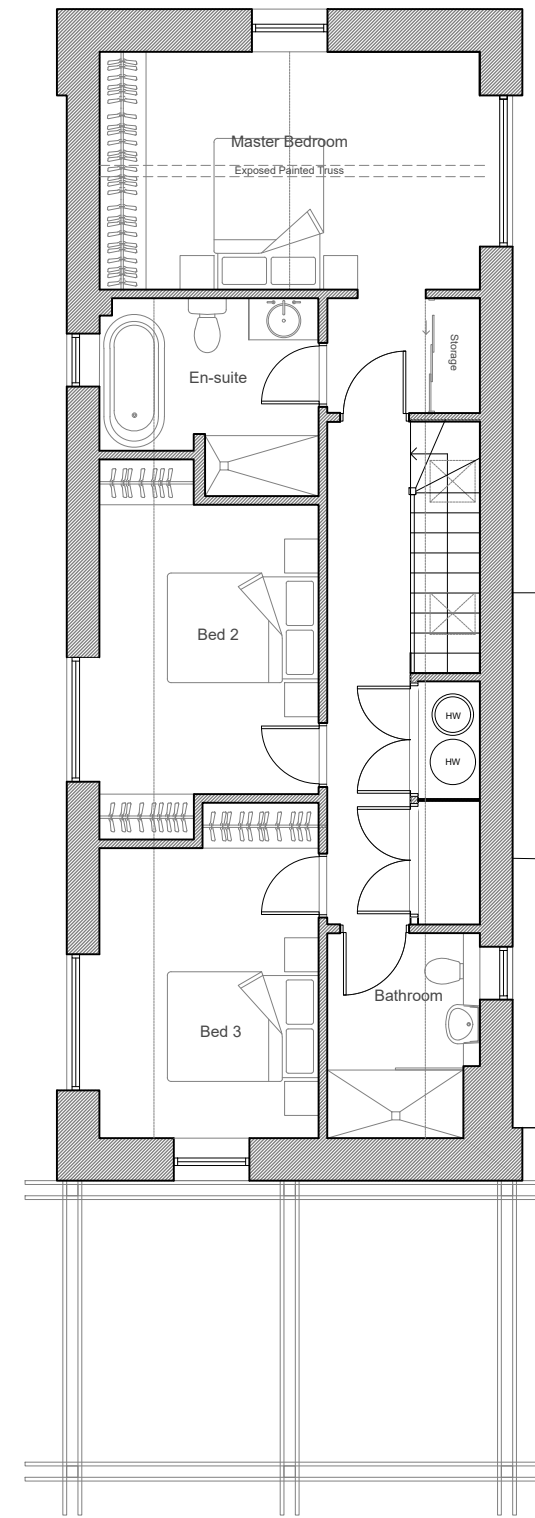

First Floor Plan

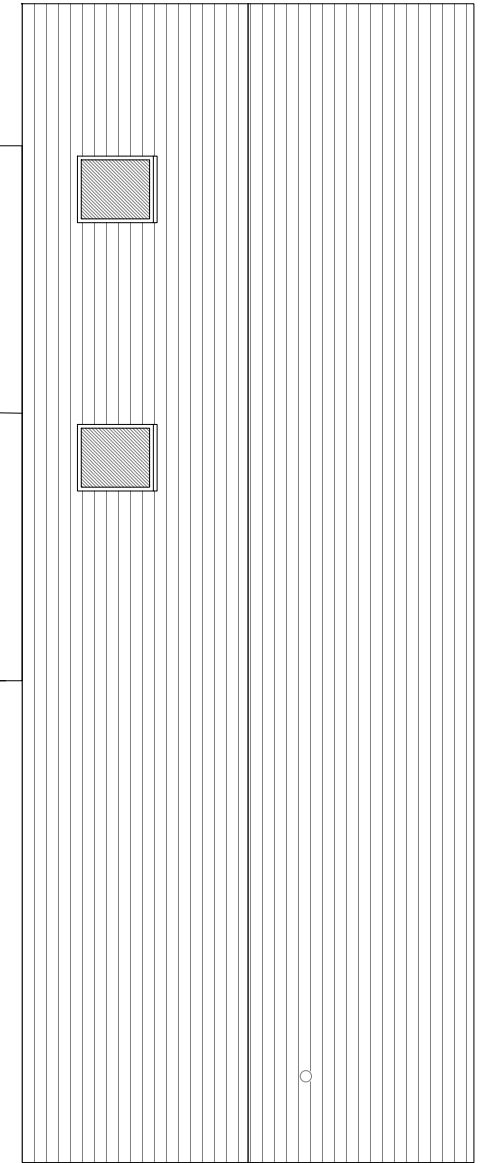

orme

Batchbrook Cottage

| | | | | |
|--|---------------|----------|-------|----------------|
| revision | drawn/check | date | title | Proposed Plans |
| A - Amended for planning | RR/TP | 02.03.23 | date | 16.01.2023 |
| B - Amended for variation of condition | RR/TP | 20.10.23 | scale | 1:100@A3 |
| | drawn/checked | | RR/TP | |
| | drg | 1763/030 | rev | B |

Planning

The title, copyright and confidential information in this document belongs to Orme Limited, all rights reserved. All dimensions to be checked on site before work commences and any discrepancies reported to the Architect immediately. This drawing is to be read in conjunction with other documents issued by the Architect.