


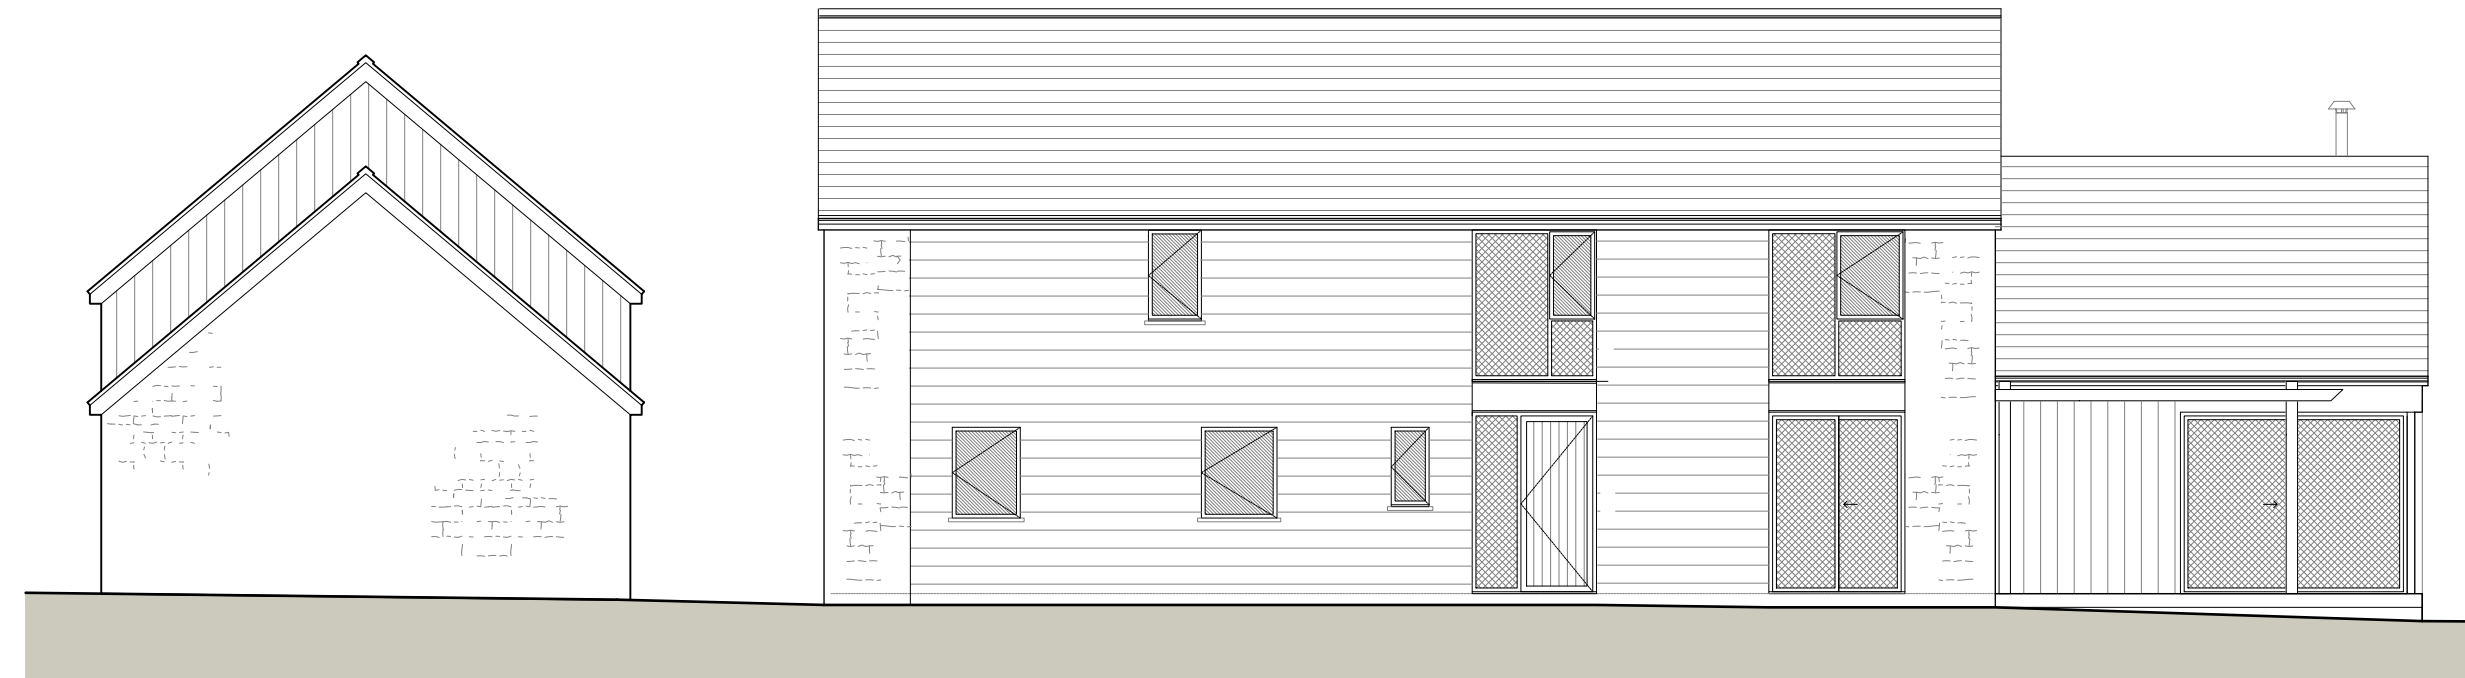

East Elevation



West Elevation



orme

Batchbrook Cottage

revision	drawn/check	date	title	Proposed Elevations
A - Amended for planning	RR/TP	02.03.23	date	16.01.23
B - Amended for variation of condition	RR/TP	20.10.23	scale	1:100 @ A3
	drawn/checked		drawn/checked	RR/TP
	drg	1763/041	drg	1763/041 ^{rev} B

Planning

The title, copyright and confidential information in this document belongs to Orme Limited, all rights reserved. All dimensions to be checked on site before work commences and any discrepancies reported to the Architect immediately. This drawing is to be read in conjunction with other documents issued by the Architect.