


First Floor Plan



Ground Floor Plan

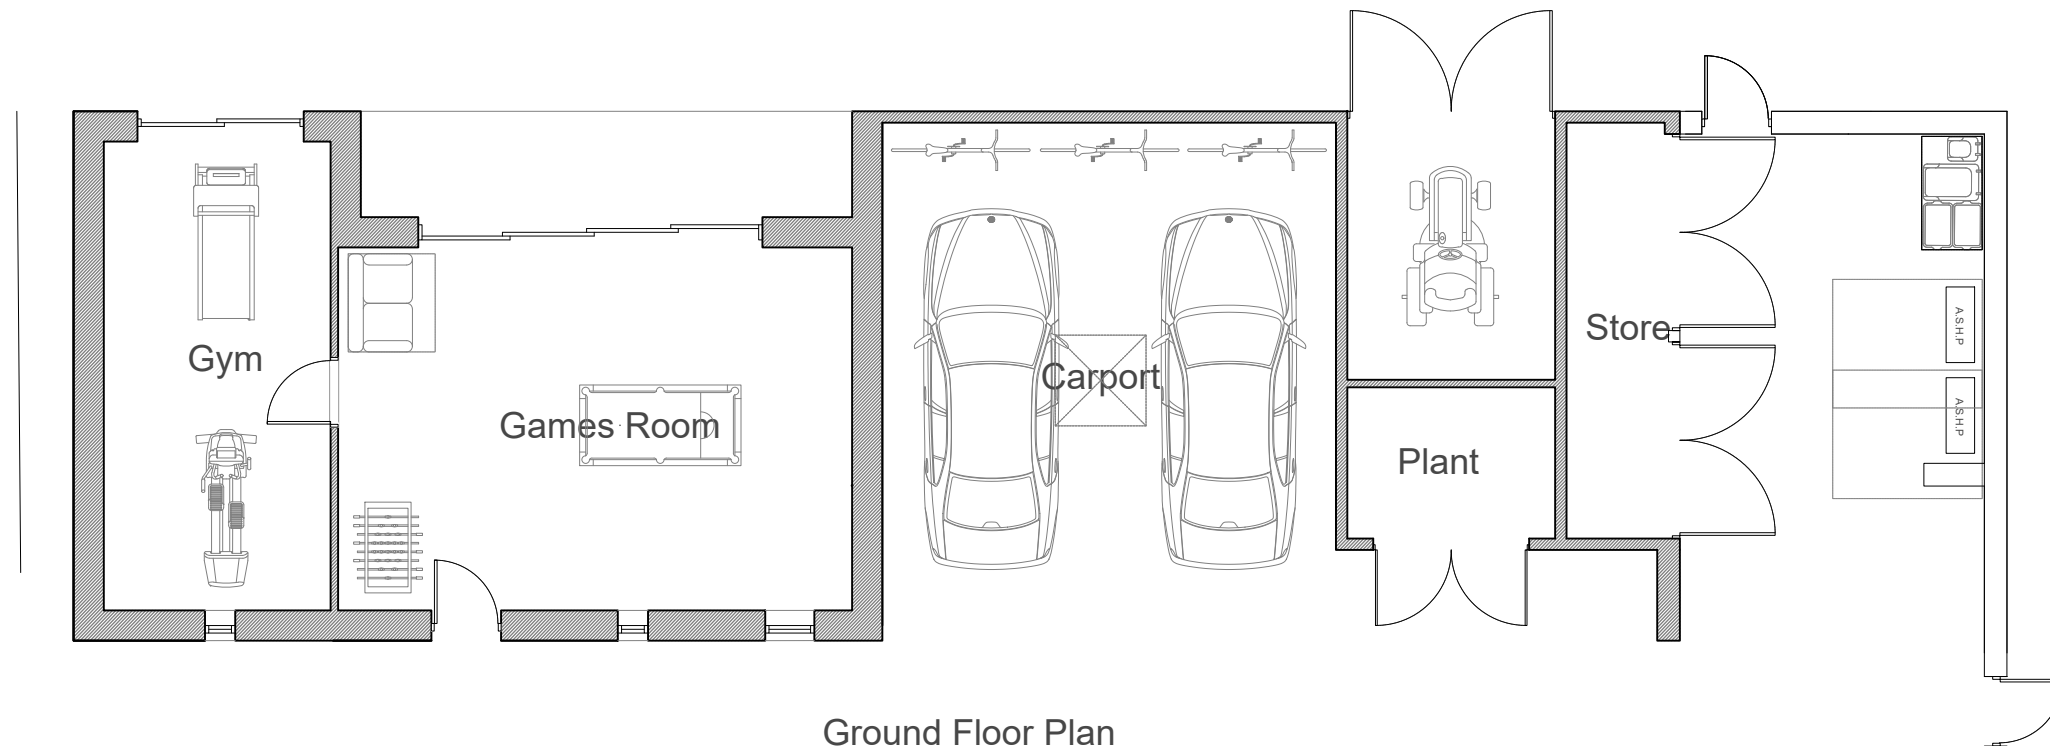

orme

Batchbrook Cottage

revision
 A - Amended for planning
 B - Amended for variation of condition

drawn/check date
 RR/TP 25.05.23
 RR/TP 20.10.23

title Proposed Garage Plans
 date 18.01.23
 scale 1:100 @ A3
 drawn/checked RR/TP
 drg 1763/031 rev B

Planning

The title, copyright and confidential information in this document belongs to Orme Limited, all rights reserved. All dimensions to be checked on site before work commences and any discrepancies reported to the Architect immediately. This drawing is to be read in conjunction with other documents issued by the Architect.