




SW House South West Elevation
1:100

NOTES

ALL DRAWINGS TO BE PRINTED AT 100% SCALE. DO NOT FIT TO PRINTER MARGINS WHEN PRINTING. DO NOT SCALE DIMENSIONS FROM THE DRAWING. USE FIGURED DIMENSIONS ONLY.

1. This drawing is copyright of HollandGreen Ltd. Reproduction is only to take place with written authority.
2. These plans are subject to Planning & Building Regulation Approval or any other statute in law before building work commences.
3. Any structural work where mentioned on this drawing is subject to a qualified structural and civil engineer calculations before building work commences.
4. All boundaries are assumed. To be confirmed on site before building work commences.
5. Any discrepancies are to be brought to the attention of HollandGreen Ltd for rectification. If in doubt, ASK.
6. Only drawings marked as CONSTRUCTION status can be used to build or manufacture from.
7. All windows and doors shown on schedules and drawings are indicative only and no manufacturing should be carried out until a site survey has been conducted by manufacturer.
8. The survey information shown on this drawing is based on a survey prepared by a third party. HollandGreen accept no responsibility for the accuracy or completeness of the survey.

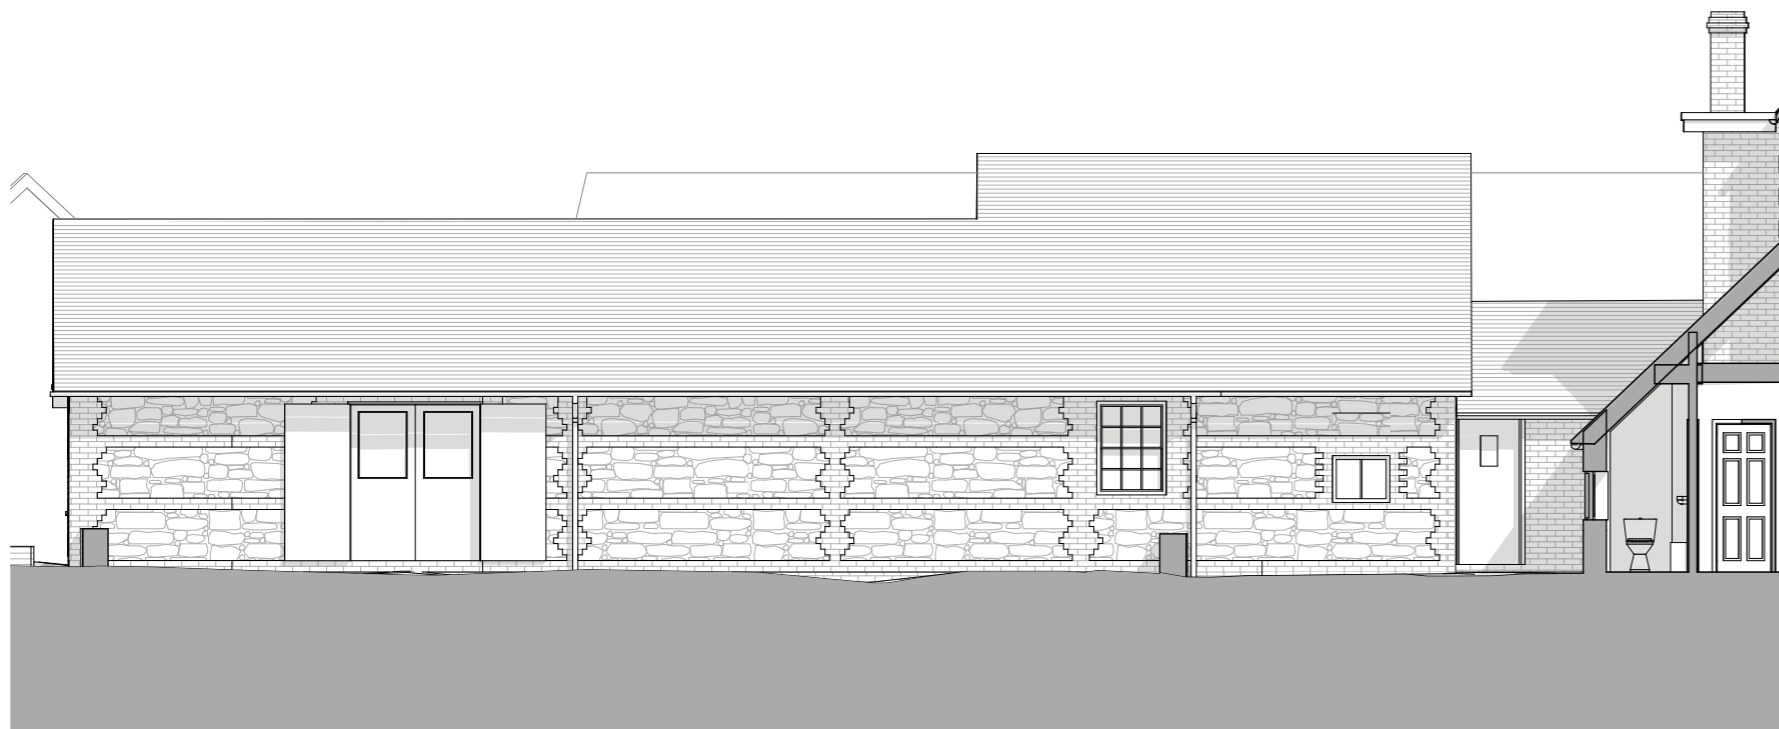

SW1 House South West Elevation
1:100

PLANNING

Stage:

Drawing: Existing South West Elevations

Revision	Date	Details
PL-1	18/08/2023	Issued to client

Project
Beck - Rookery Farmhouse

Project Number
1423

Project Address
Rookery Farmhouse, The Hill, Hurstbourne Tarrant, Andover

Project Leader
GH

Scale
1:100 @ A3

Date
01 September 2023

Drawing Number

032-100

Revision

PL-1

Masters Court
1st Floor
Church Road
Thame
OX9 3FA
info@hollandgreen.co.uk
hollandgreen.co.uk

