


EXISTING - FIRST FLOOR PLAN
1 : 100




PROPOSED - FIRST FLOOR PLAN
1 : 100

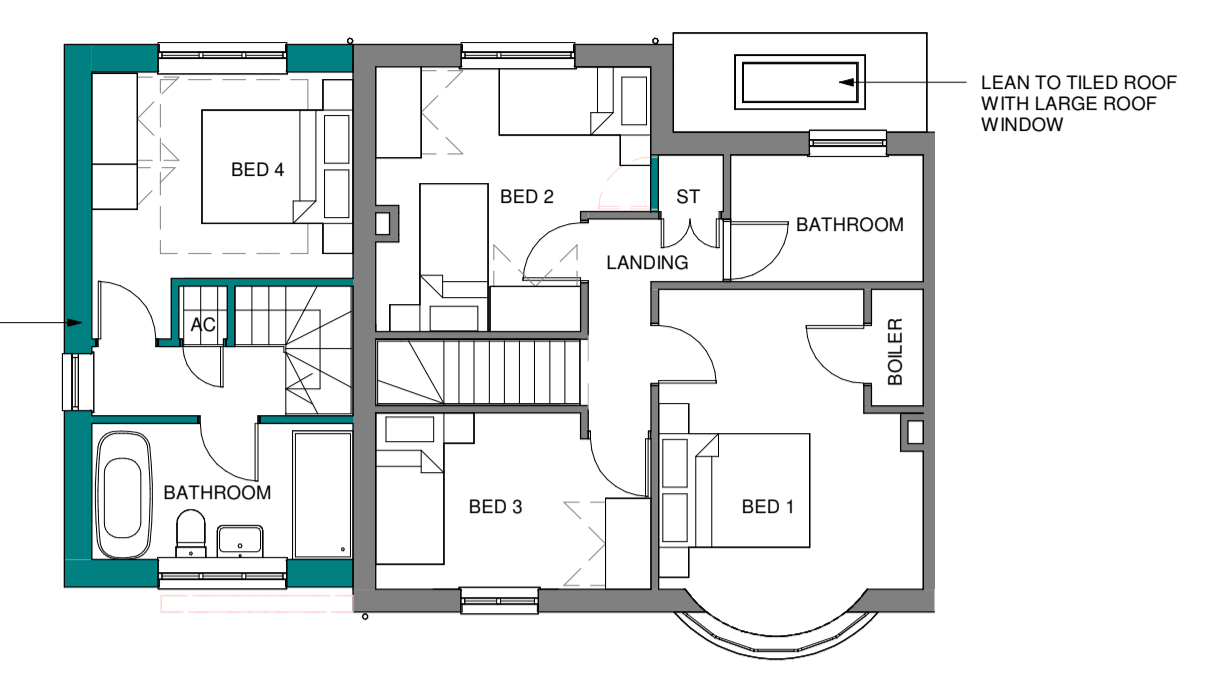


EXISTING - SIDE ELEVATION
1 : 100




PROPOSED - SIDE ELEVATION
1 : 100

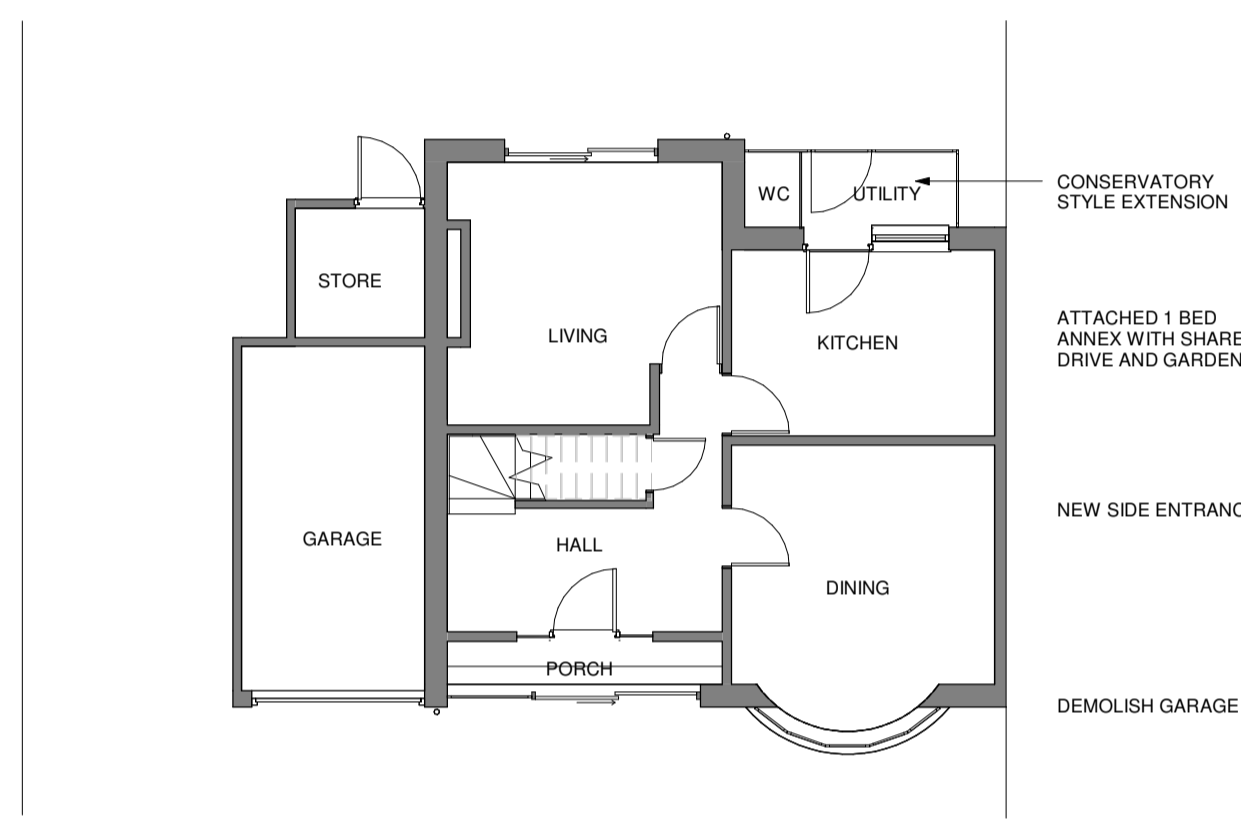


EXISTING - GROUND FLOOR PLAN
1 : 100

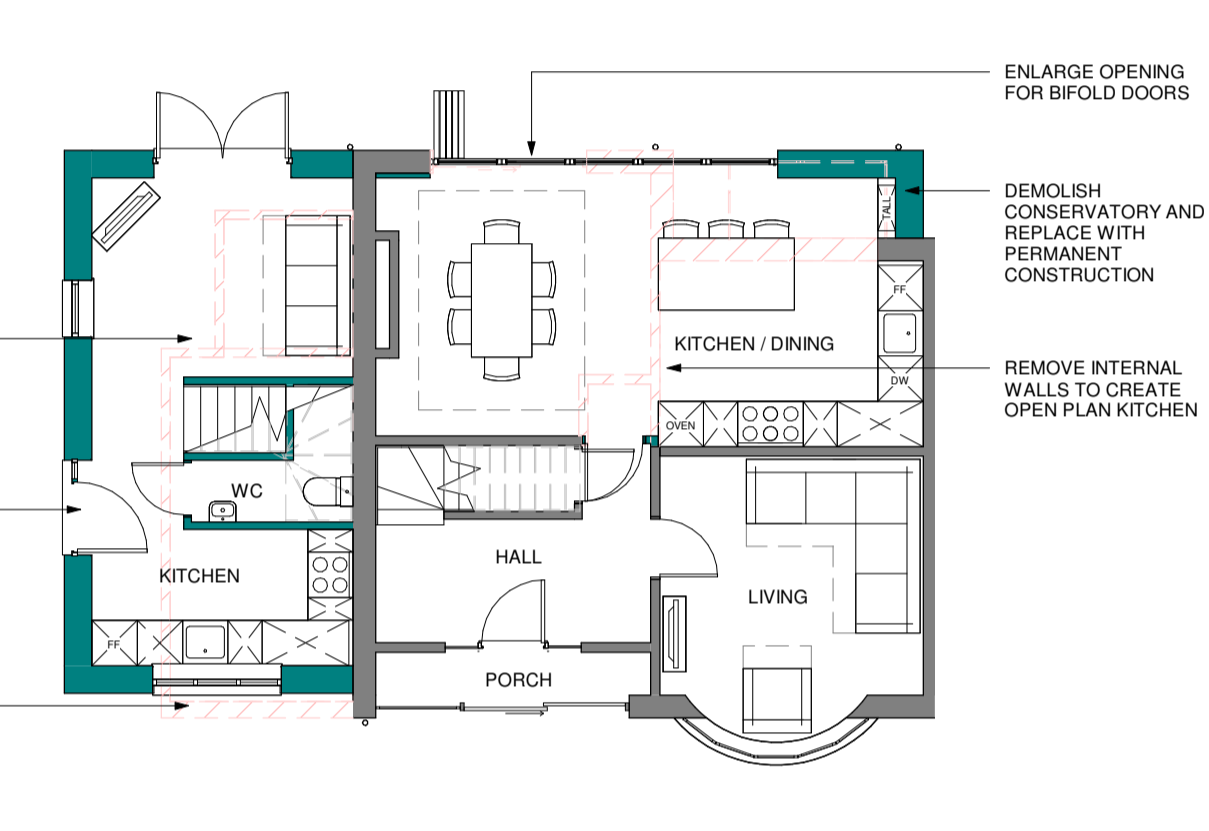


PROPOSED - GROUND FLOOR PLAN
1 : 100

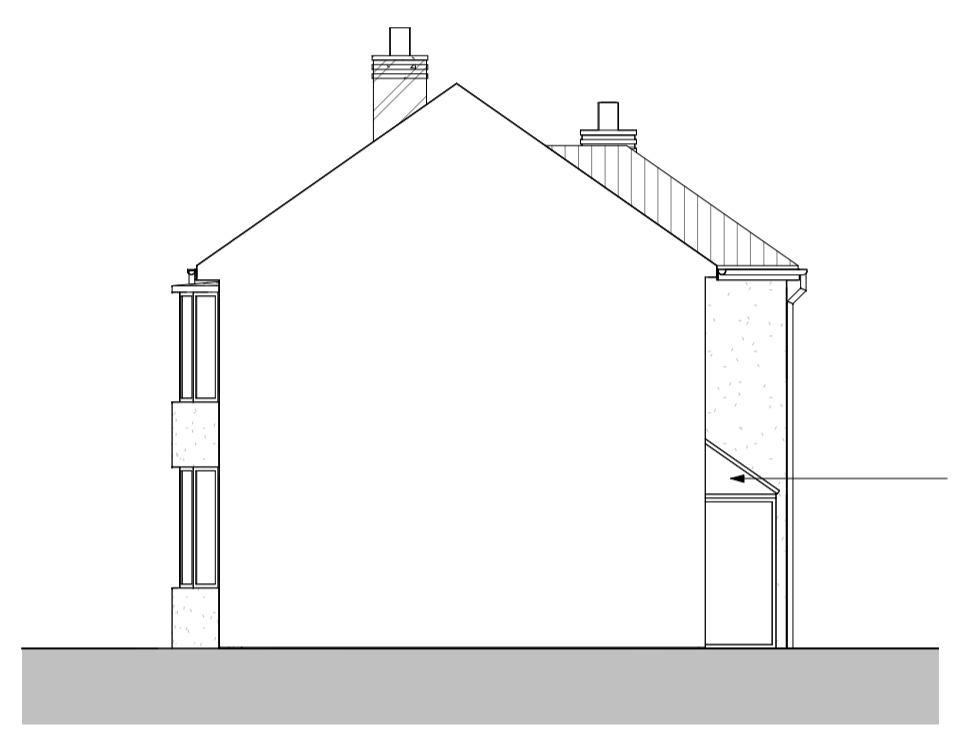


EXISTING - PARTY WALL ELEVATION
1 : 100

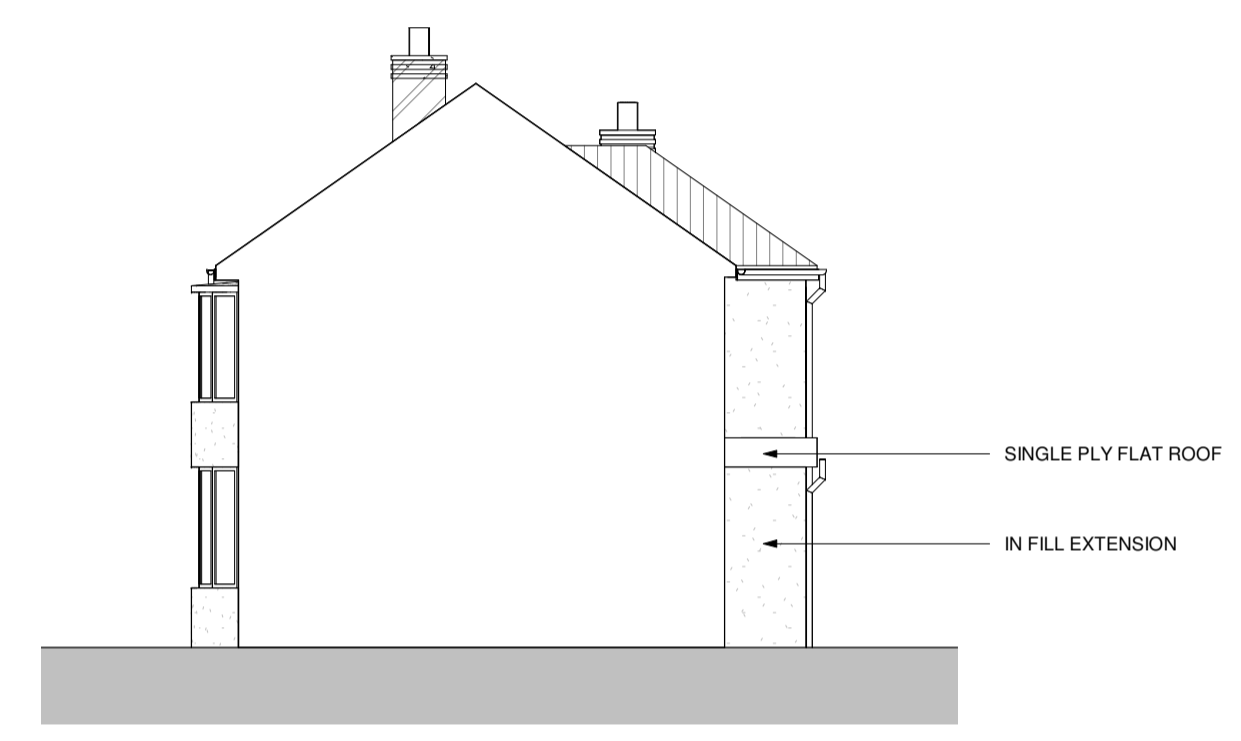

PROPOSED - PARTY WALL ELEVATION
1 : 100

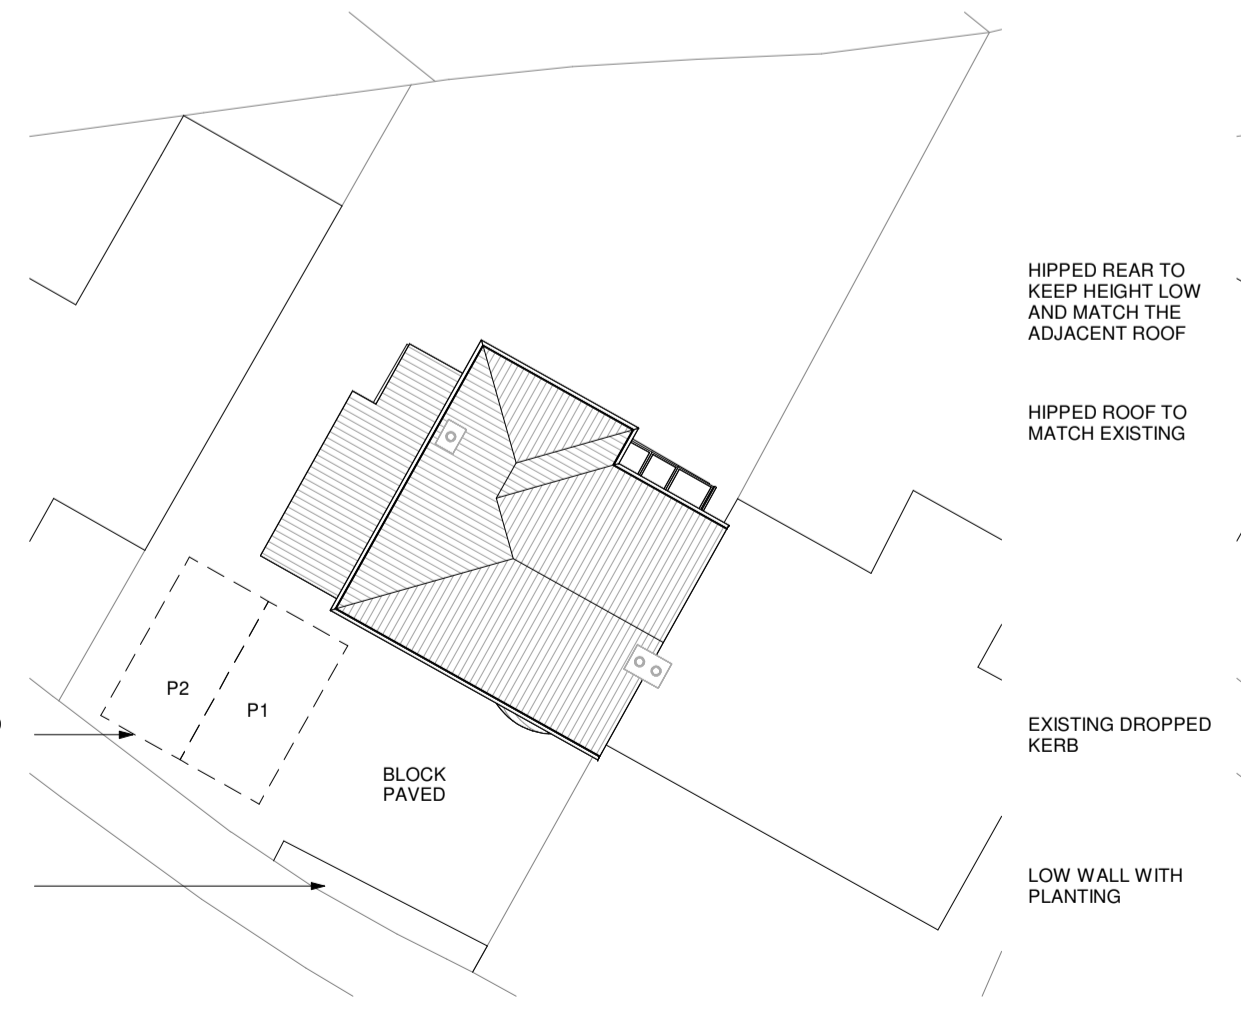

EXISTING - BLOCK PLAN
1 : 200

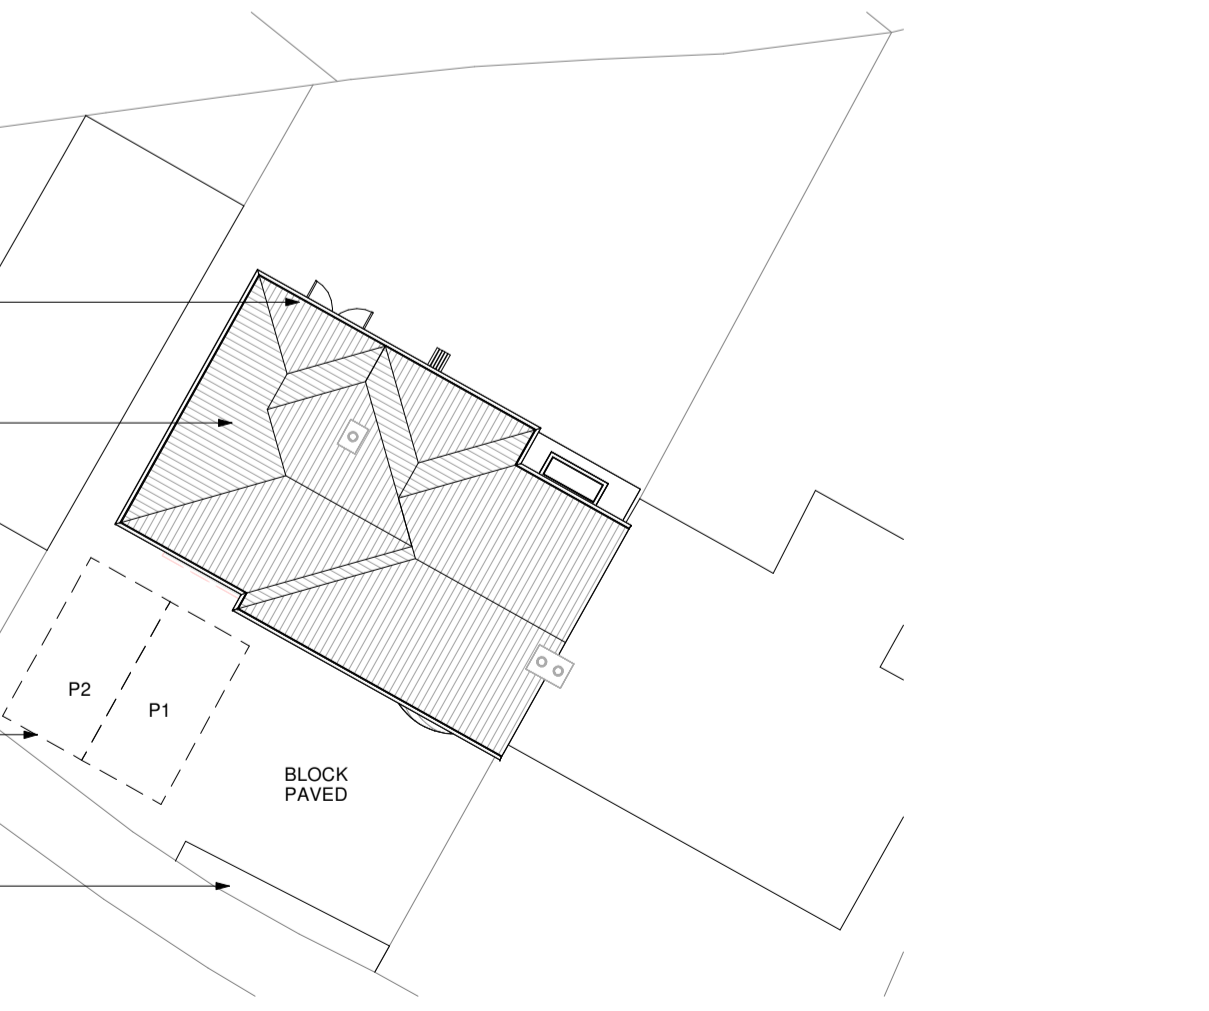

PROPOSED - BLOCK PLAN
1 : 200



EXISTING - FRONT ELEVATION
1 : 100




PROPOSED - FRONT ELEVATION
1 : 100



EXISTING - REAR ELEVATION
1 : 100



PROPOSED - REAR ELEVATION
1 : 100

 

Rev	Description	Rev	Date
P4	Planning Issue	EB	22.10.2023
P3	Planning Issue	EB	19.10.2023
P2	Dimensions added	EB	05.10.2023
P1	First Issue	EB	04.10.2023

My Village Architect
32 Junction Way
BS16 9LA
07510137964
info@myvillagearchitect.co.uk

Project Title:
1 Parkside Avenue, Winterbourne

Drawing Title:
Combined Plans

Drawn By: EB Date: SEP 2023

Checked By: - Scale: As indicated@A1

Drawing No: 2327 / 02 Rev: P4

Status: **PLANNING**