

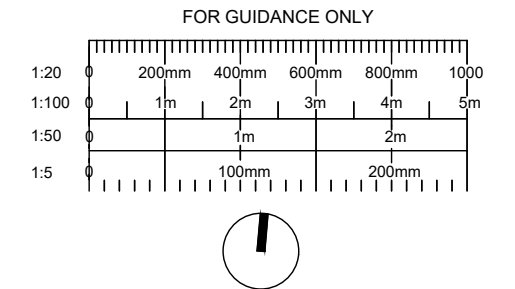


It is assumed that all work will be carried out by a competent contractor working, where appropriate, to an approved method statement

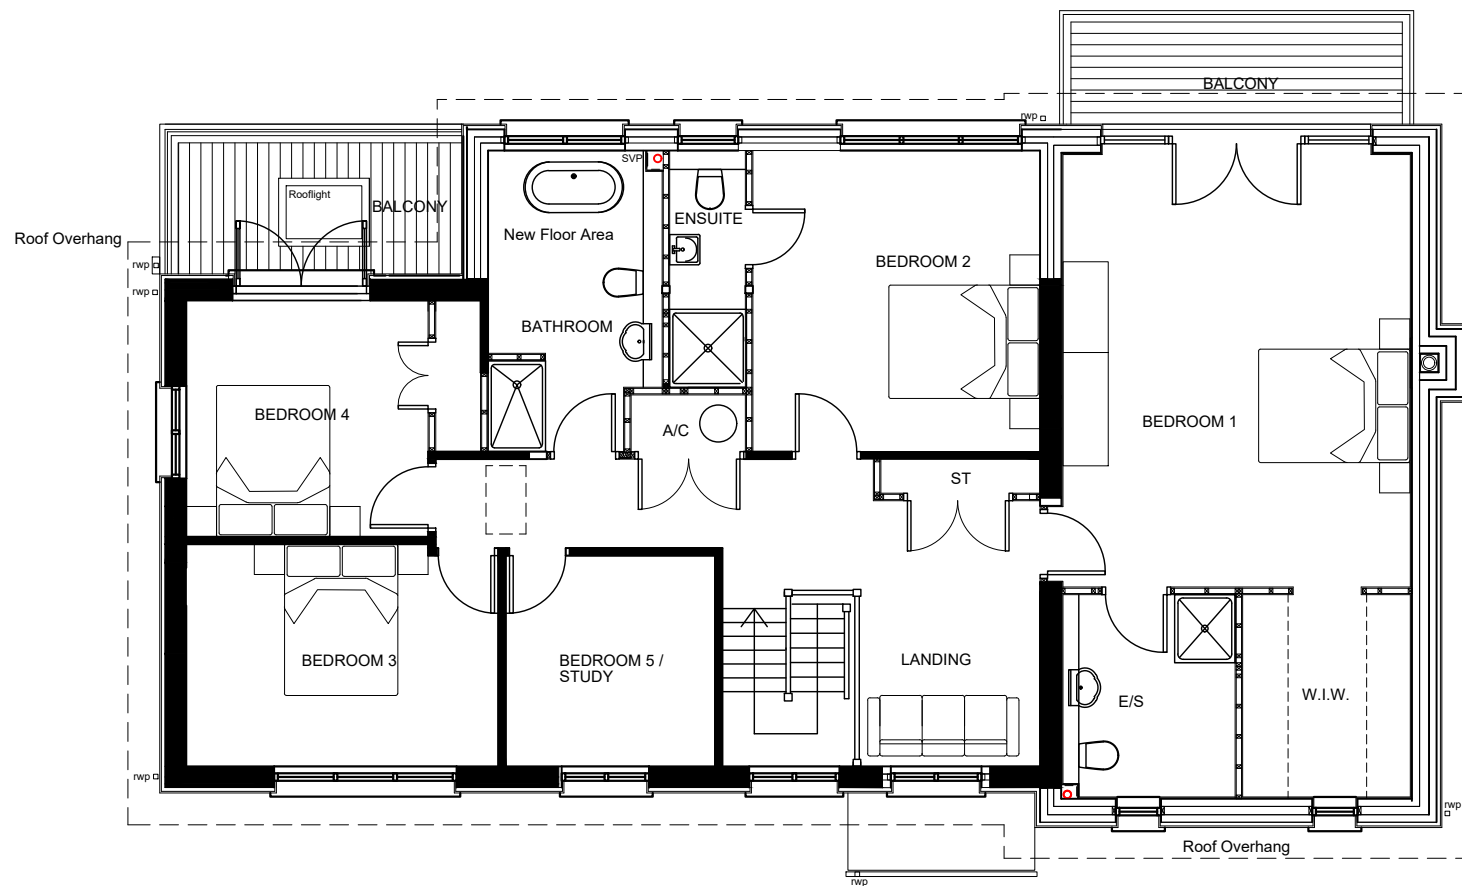

All dimensions given are to be verified on site by the responsible contractor. Do not scale dimensions from this drawing.

Notes:

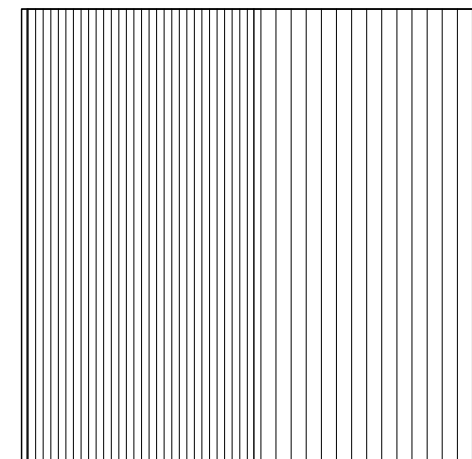

| REV | DETAILS | DATE | CHECKED |
|-----|---------|------|---------|
| | | | |



chartered architects

01242 521608 - admin@clivepetcharchitects.co.uk

| | | | |
|---|--|---------------------------|---------|
| Cub's Lawn, Ashley Rd, Battledown, Cheltenham | | DRAWING NO. 22255-2 PL 08 | |
| Proposed First Floor Plan | | REV | DATE |
| Mr & Mrs Taylor | | - | OCT '23 |

| | | | |
|---|-------|---------|------------|
| | DRAWN | CHECKED | SCALE |
| - | - | PRL | 1:100 @ A3 |

The copyright of this drawing and design is vested in the Architect and must not be copied or reproduced without written consent.



Proposed First Floor Plan