



It is assumed that all work will be carried out by a competent contractor working, where appropriate, to an approved method statement

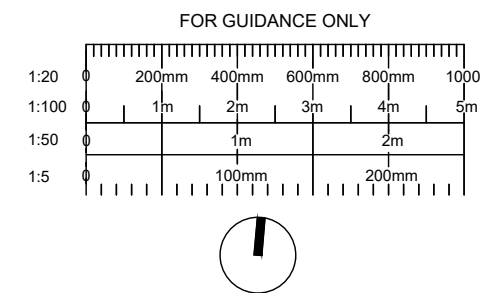

All dimensions given are to be verified on site by the responsible contractor. Do not scale dimensions from this drawing.

Notes:

Application Boundary

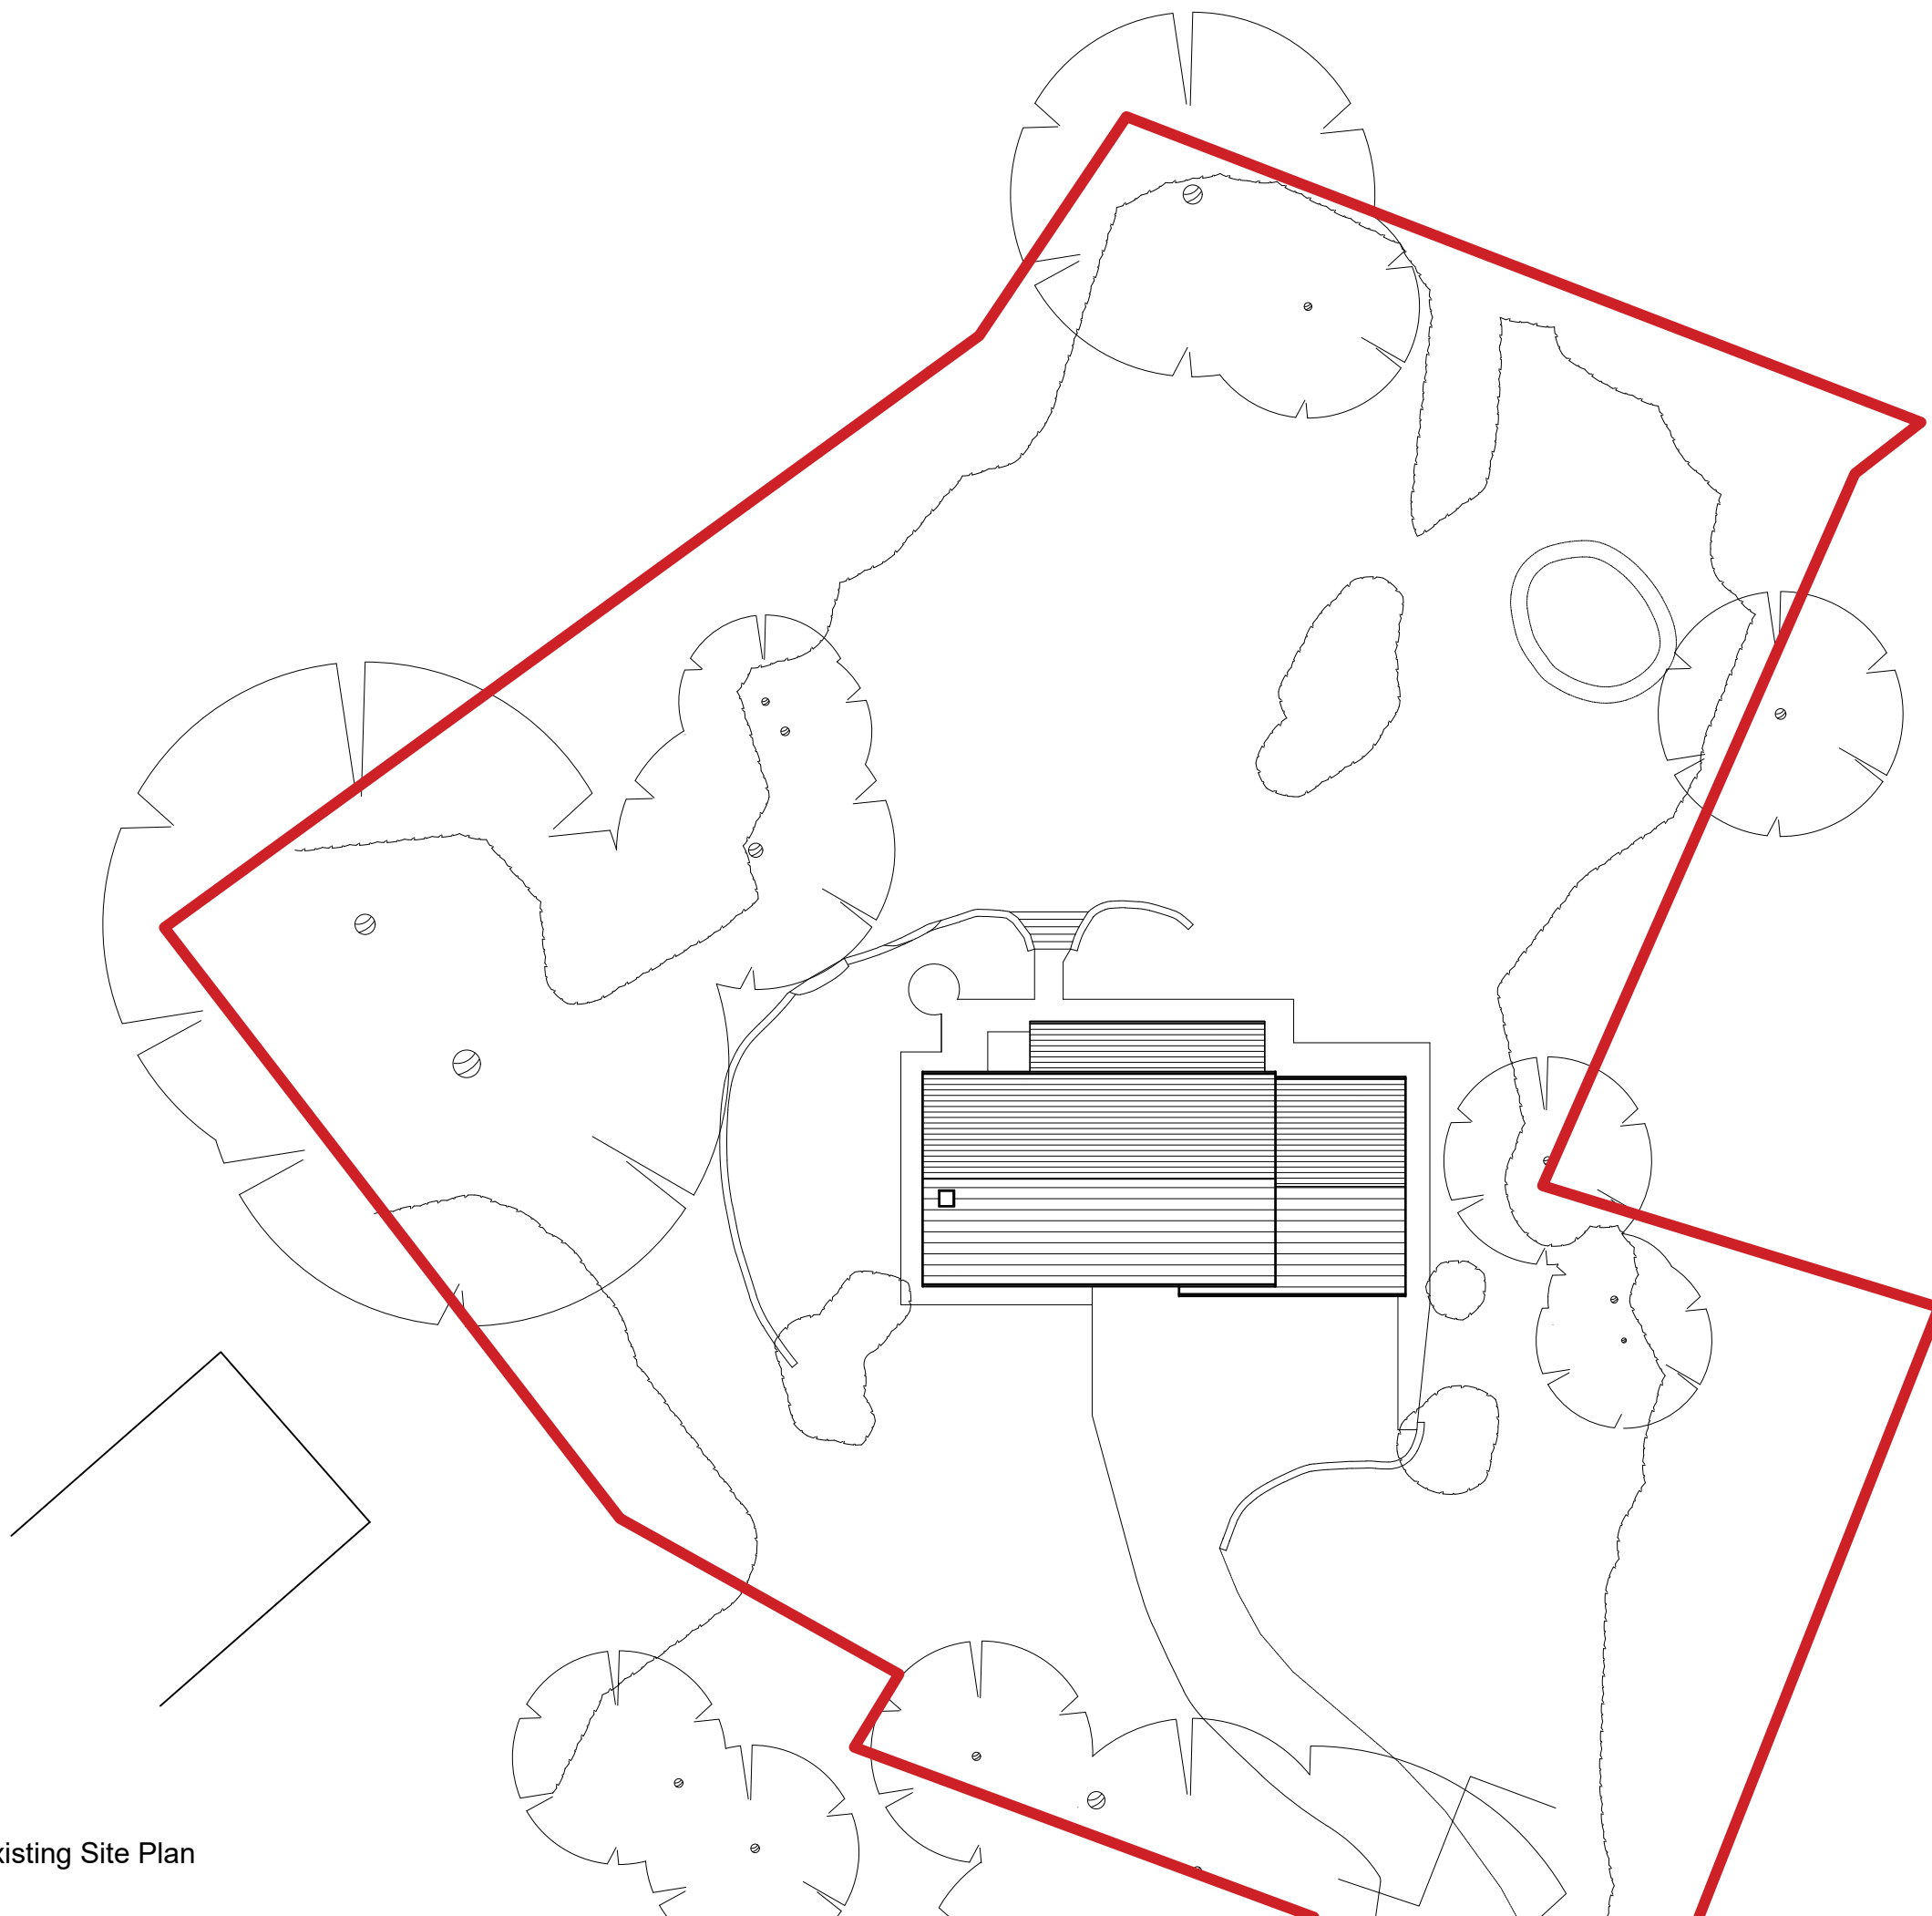

Existing Site Plan

REV	DETAILS	DATE	CHECKED



chartered architects

01242 521608 - admin@clivepetcharchitects.co.uk

Cub's Lawn, Ashley Rd, Battledown, Cheltenham

DRAWING NO. 22255-2 PL 02

Existing Site Plan

Mr & Mrs Taylor

REV	DATE
-	OCT '23

DRAWN	CHECKED	SCALE
-	PRL	1:250 @ A3

The copyright of this drawing and design is vested in the Architect and must not be copied or reproduced without written consent.

