


Roof - retained existing grey profiled metal roof sheets
 OR - replace with similar light weight metal roof sheets
 eg: pantile profile sheets

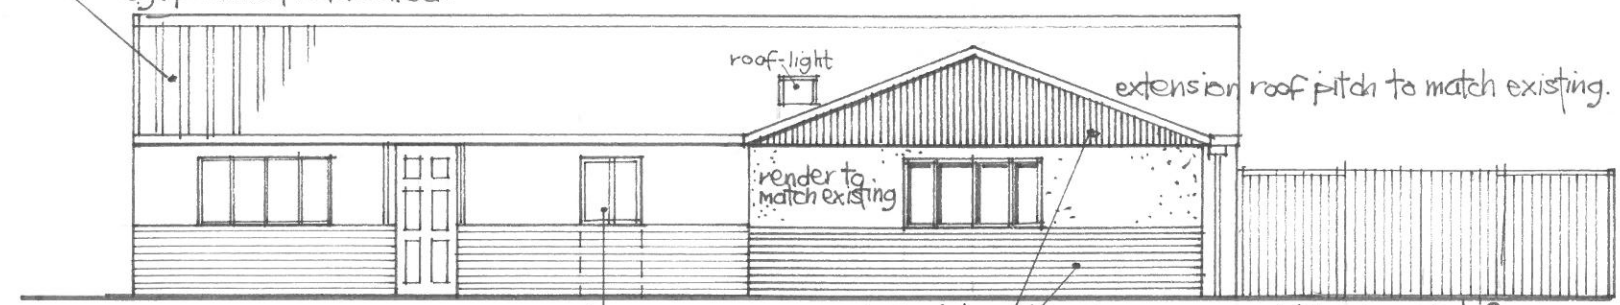


FRONT NORTH WEST ELEVATION

EXTENSION 6m. 1:100.




NORTH EAST ELEVATION

EXTENSION 7.5m.

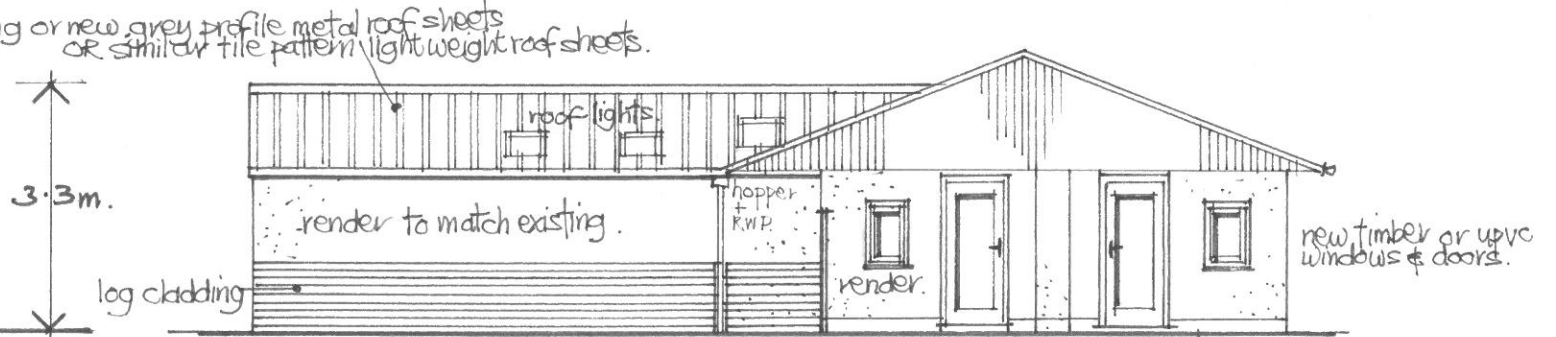

SOUTH WEST ELEVATION

COURTYARD GARDEN.

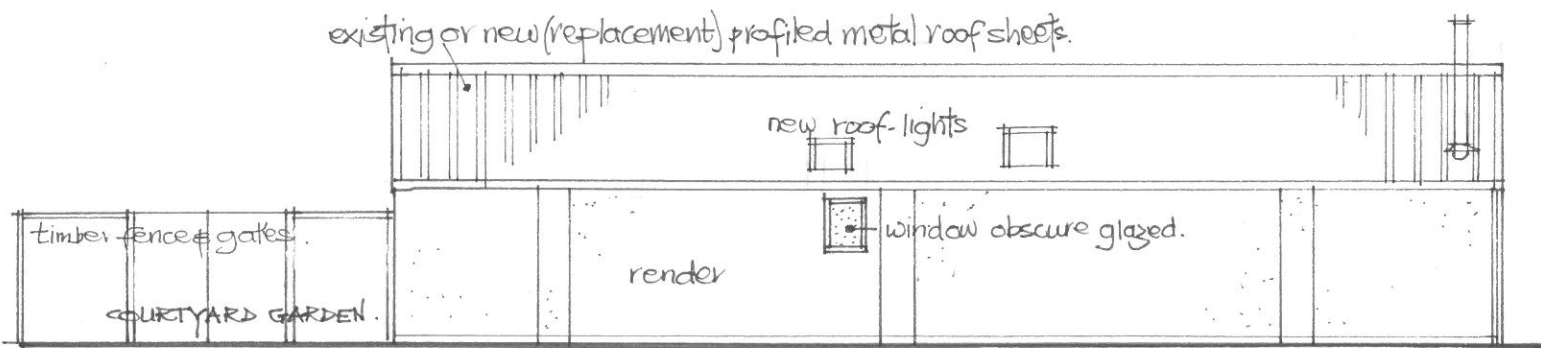

REAR SOUTH EAST ELEVATION

1:100.

COURTYARD GARDEN.

**WARDENS ACCOMMODATION (CONVERSION)
 AND GUEST AMENITY SPACE (EXTENSION)
 PEACOCK LAKE GLAMPING
 5 PEACOCK CLOSE
 GUNTHORPE
 NOTTINGHAM
 NG14 7RA**

ELEVATIONS AS PROPOSED
 Drawing No. PLG / 2023 / 04
 Scale 1:100 @ A3
 September 2023