



Notes:-
 All dimensions and setting out to be verified prior to work commencing.
 All discrepancies to be notified to this office prior to work commencing.
 Do not scale off drawing - use figured dimensions only.


Rev	Revision	Date

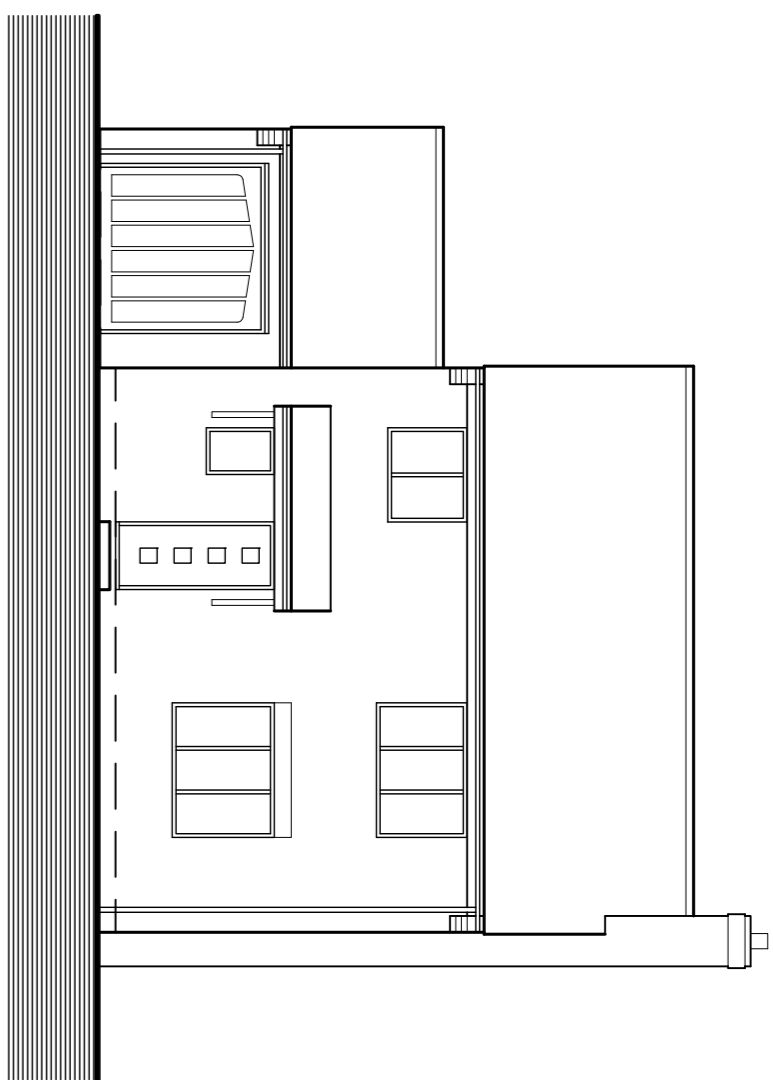


East Elevation

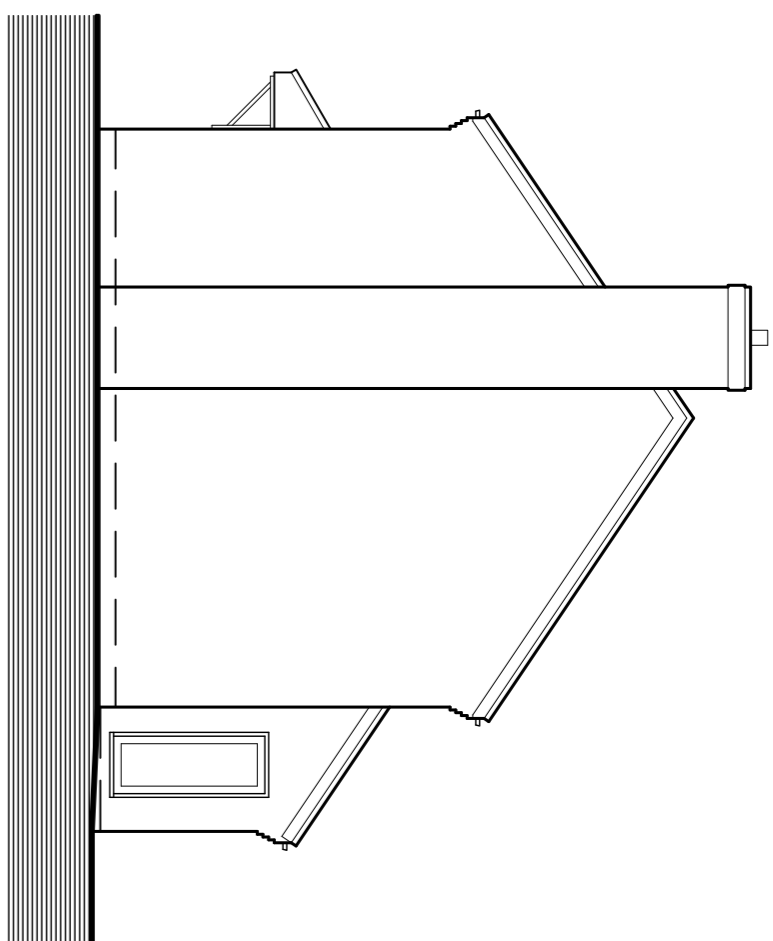


North Elevation

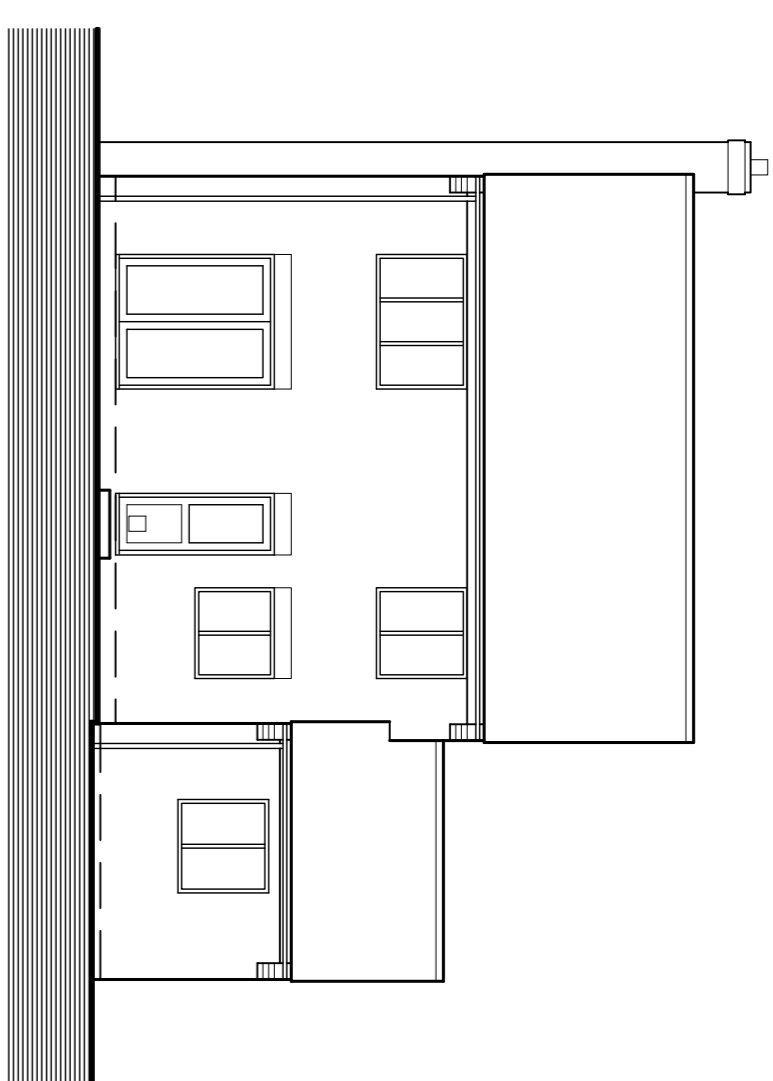


West Elevation

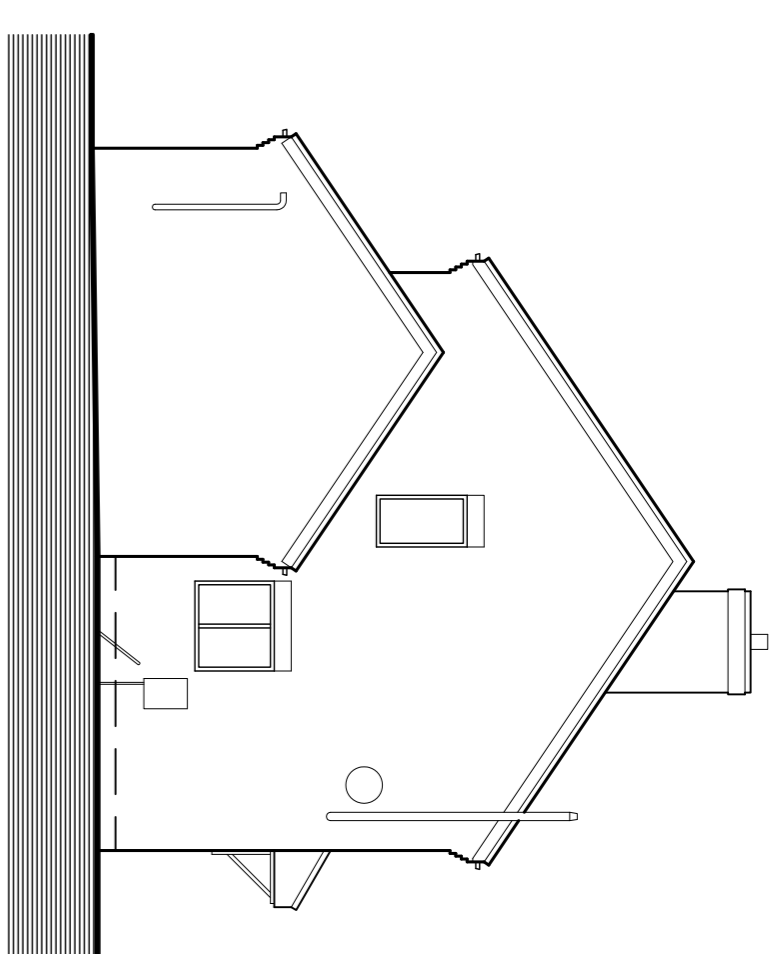


South Elevation

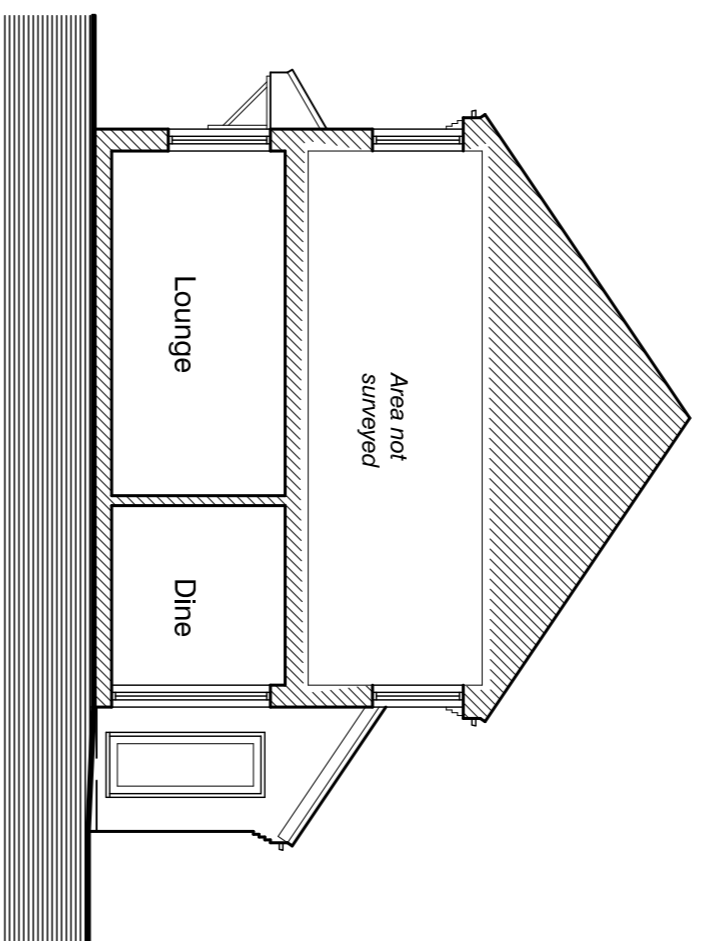


Typical Section A - A

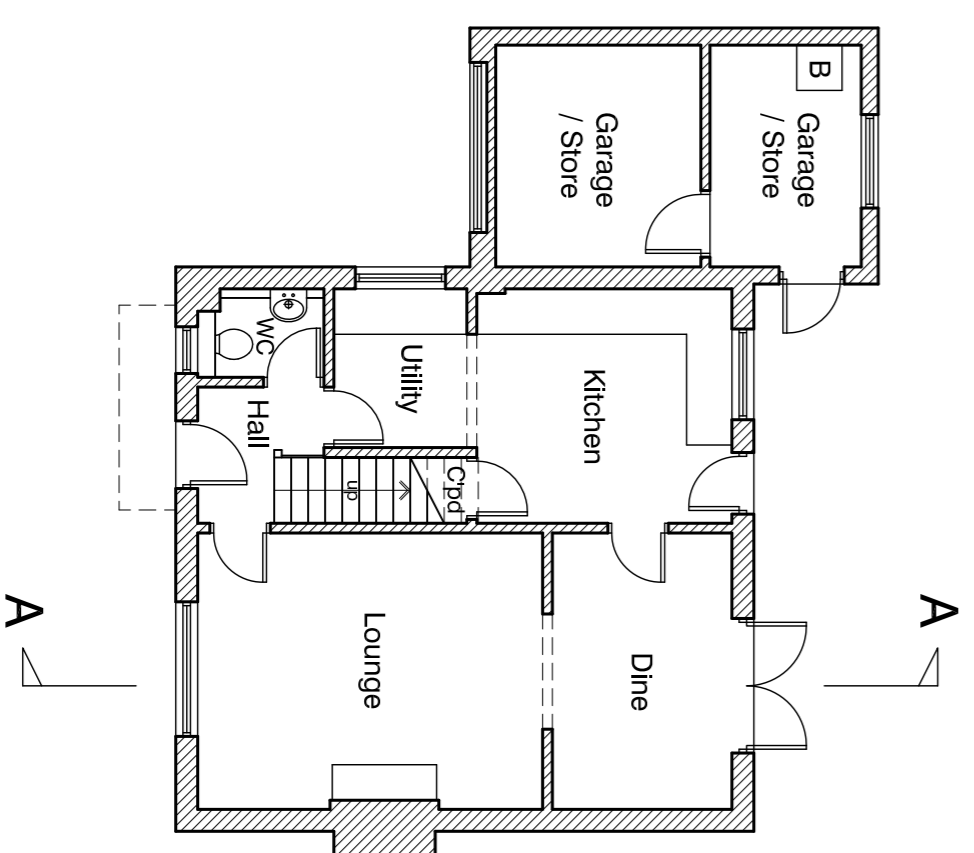

Ground Floor Plan

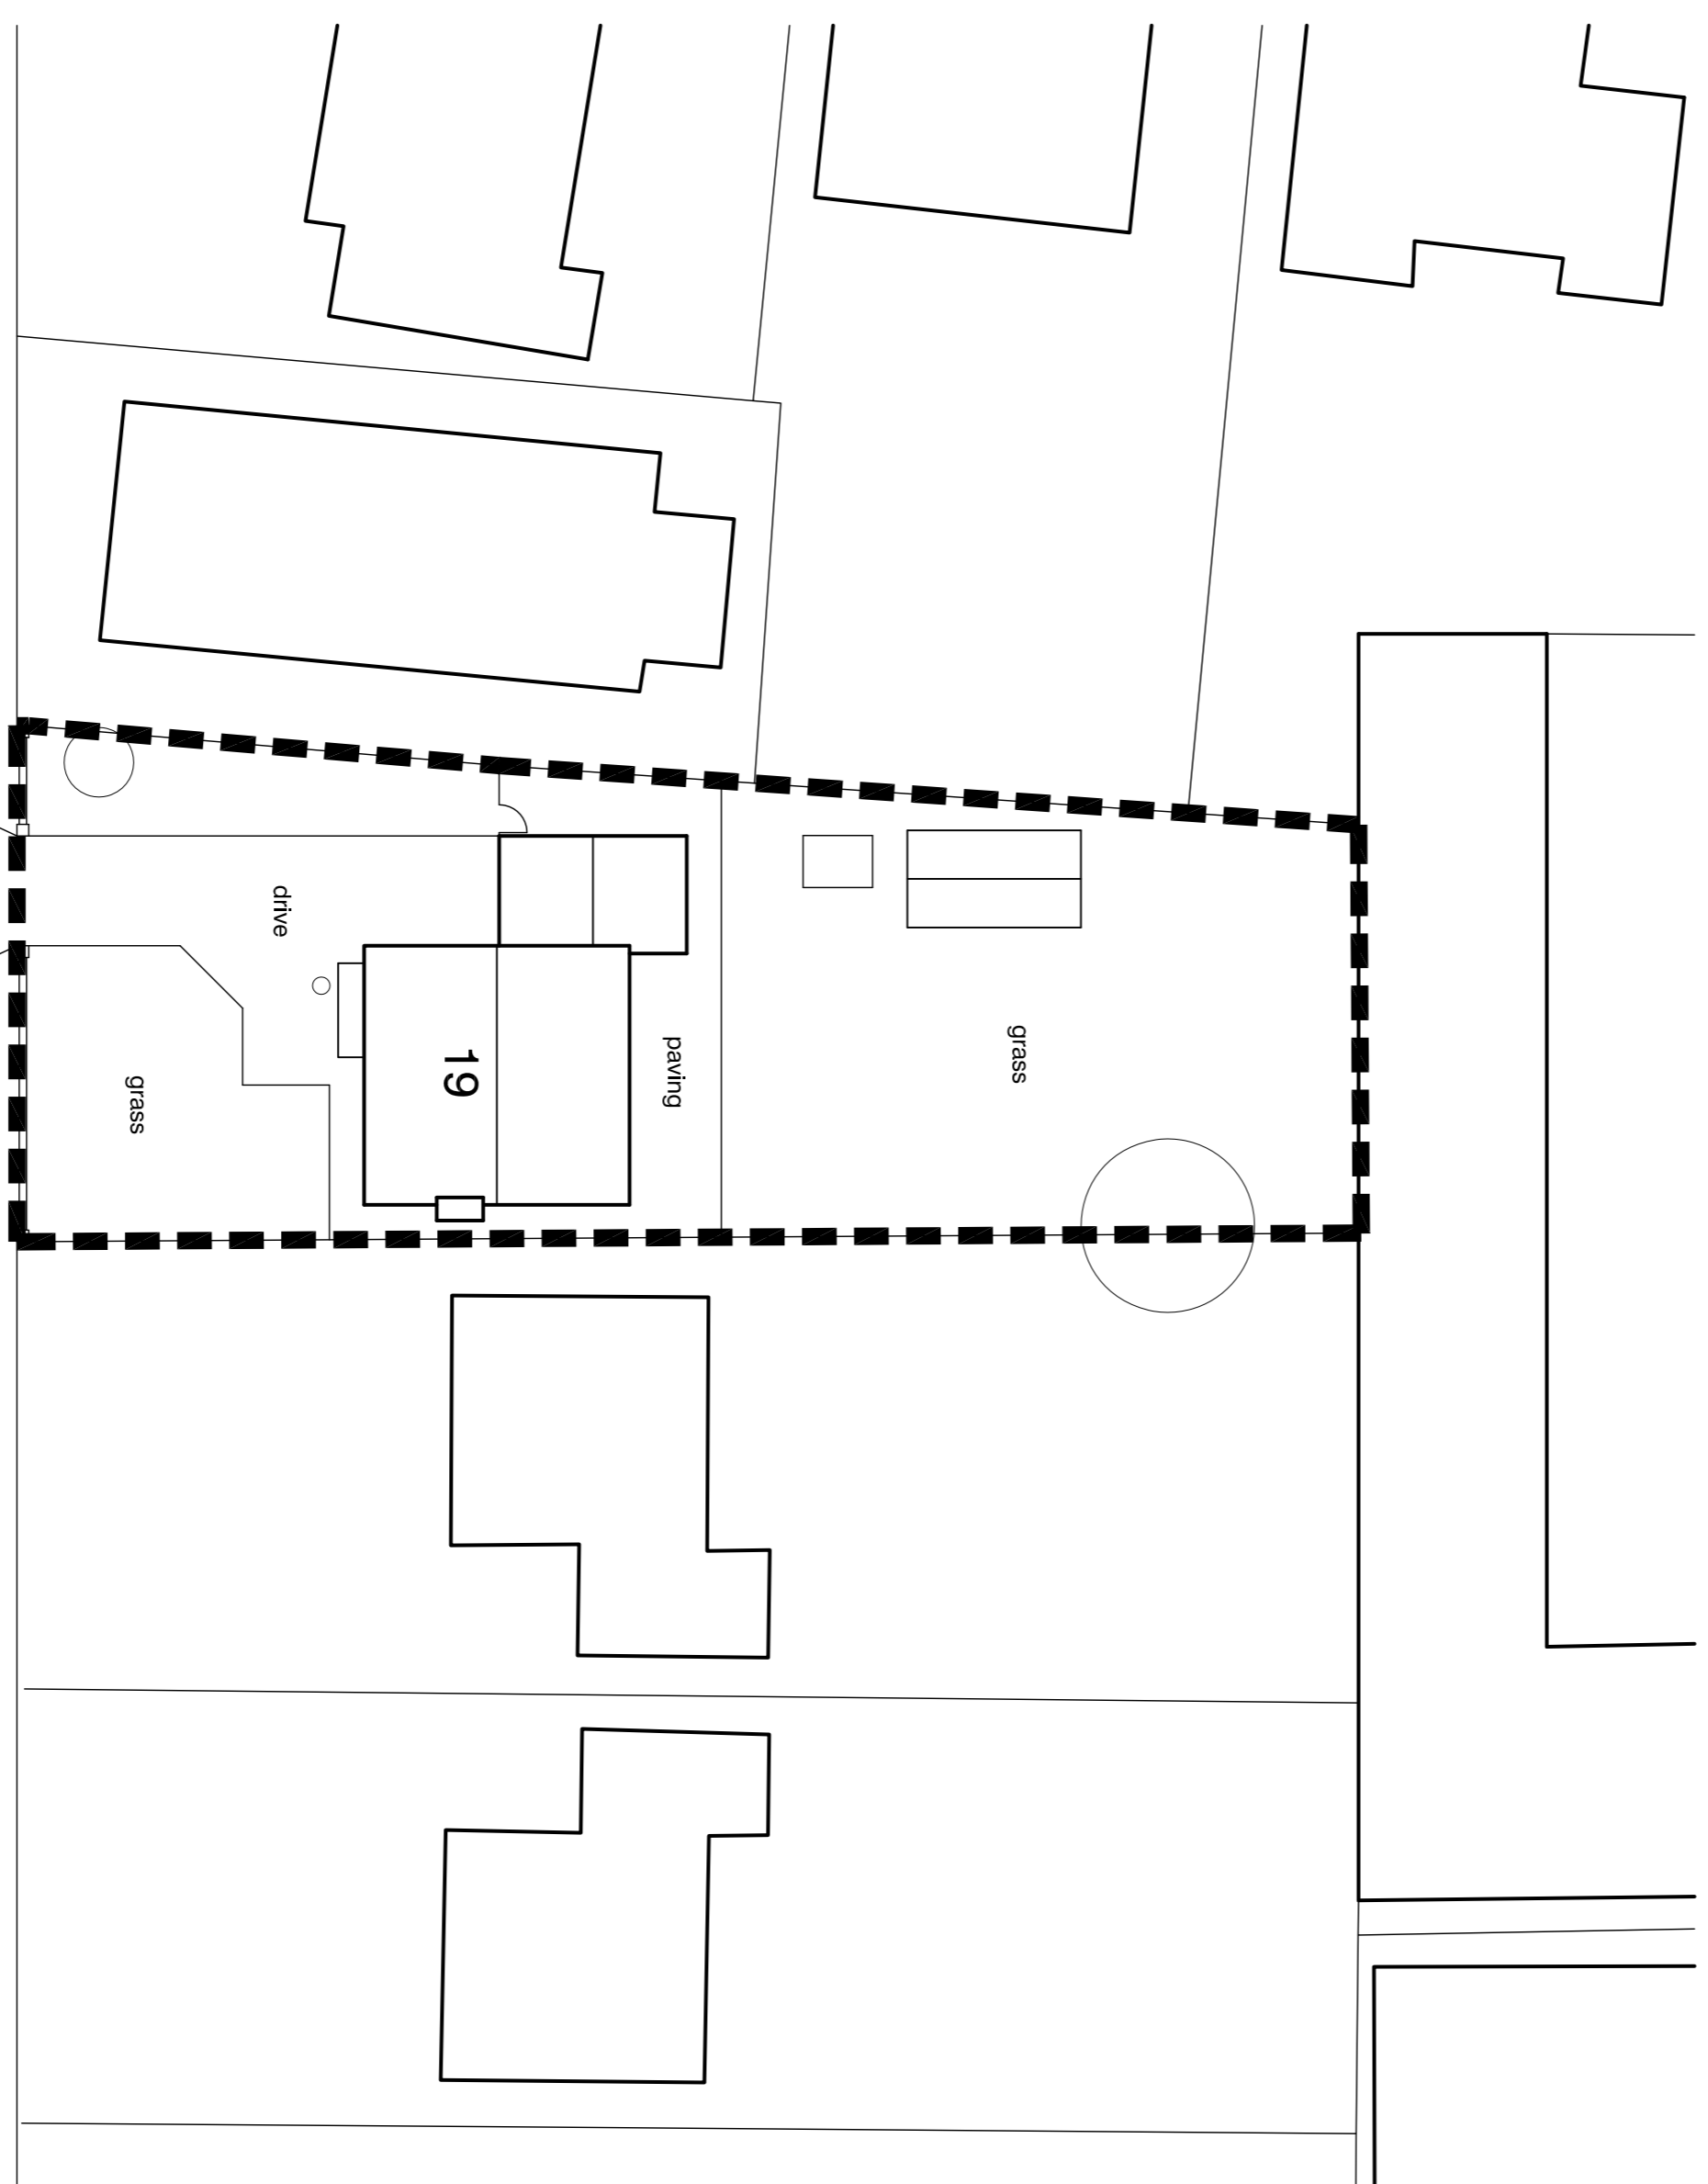

Site Plan - 1:200

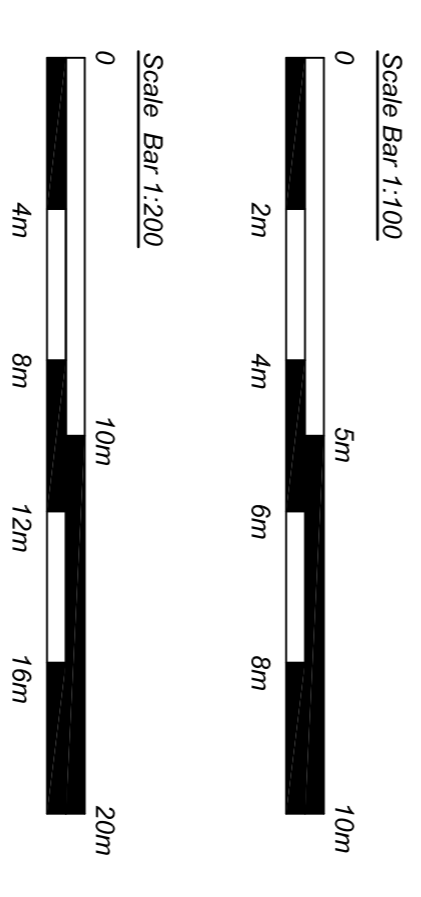

Note - for all / any specific critical dimensions undertake further site / area specific measurements.

Existing

Proposed Front and Rear Single Storey Extensions and Alterations to 19 High Street, Carlton Le Moorland for Mr and Mrs E Morris

Floor Plan, Elevations & Site Plan - existing	
1:100, 200 @ A1	September 2023
scale	date
502 - M - 2.	
drawing no.	

Evolution design

architecture • design • planning

The Studio, Woodmans Cottage, Swinney Road,
 Norton Disney, Lincoln, LN6 9QH
 t : 01522 869488 m : 07596 155945
 e : evolutiondesign@btinternet.com w : evolutiondesign.co.uk