




Existing Rear Elevation

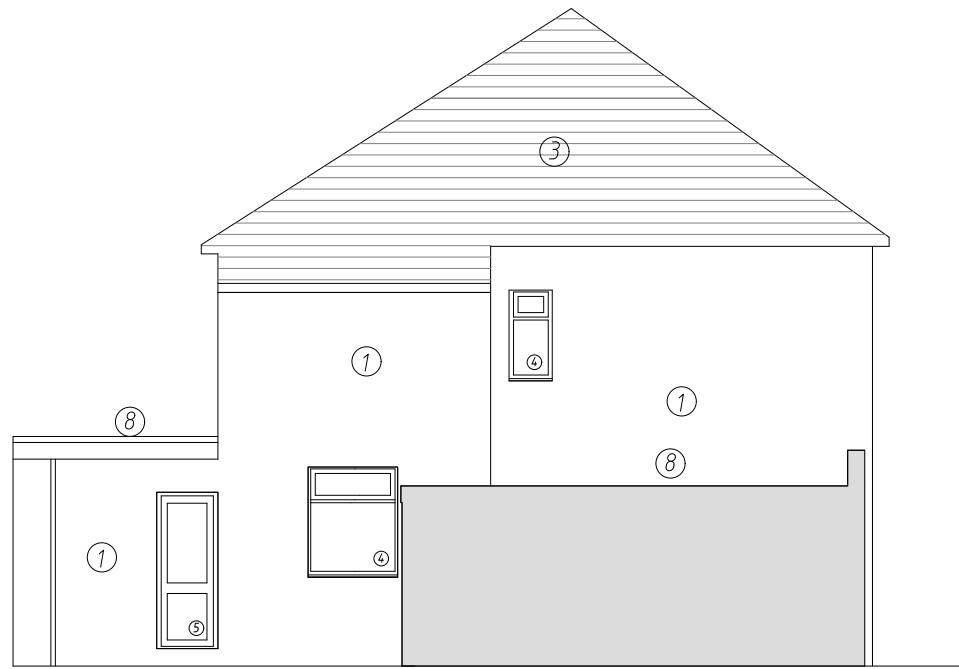

Existing Side Elevation

**Materials Schedule**

- ① Existing Rendered Blockwork
- ② Existing Facing Brickwork
- ③ Existing Pitched Roof
- ④ Existing UPVc windows
- ⑤ Existing UPVc door
- ⑥ Existing metal sliding door
- ⑦ Existing roof light
- ⑧ Existing flat roof



Existing Front Elevation



Project Title:  
7 Wynn Road  
Wolverhampton  
WV4 4AJ  
  
For: Jaspal Grewal

<b>PLANNING</b>			
Drawing Title: <b>EXISTING ELEVATIONS</b>			
Scale: 1:50@A3	Date: Aug 2023	Drawn: CH	Checked: MD
Drawing No: <b>07_005</b>		Revision: /	