



Ground Floor Plan as Existing @ 1:100

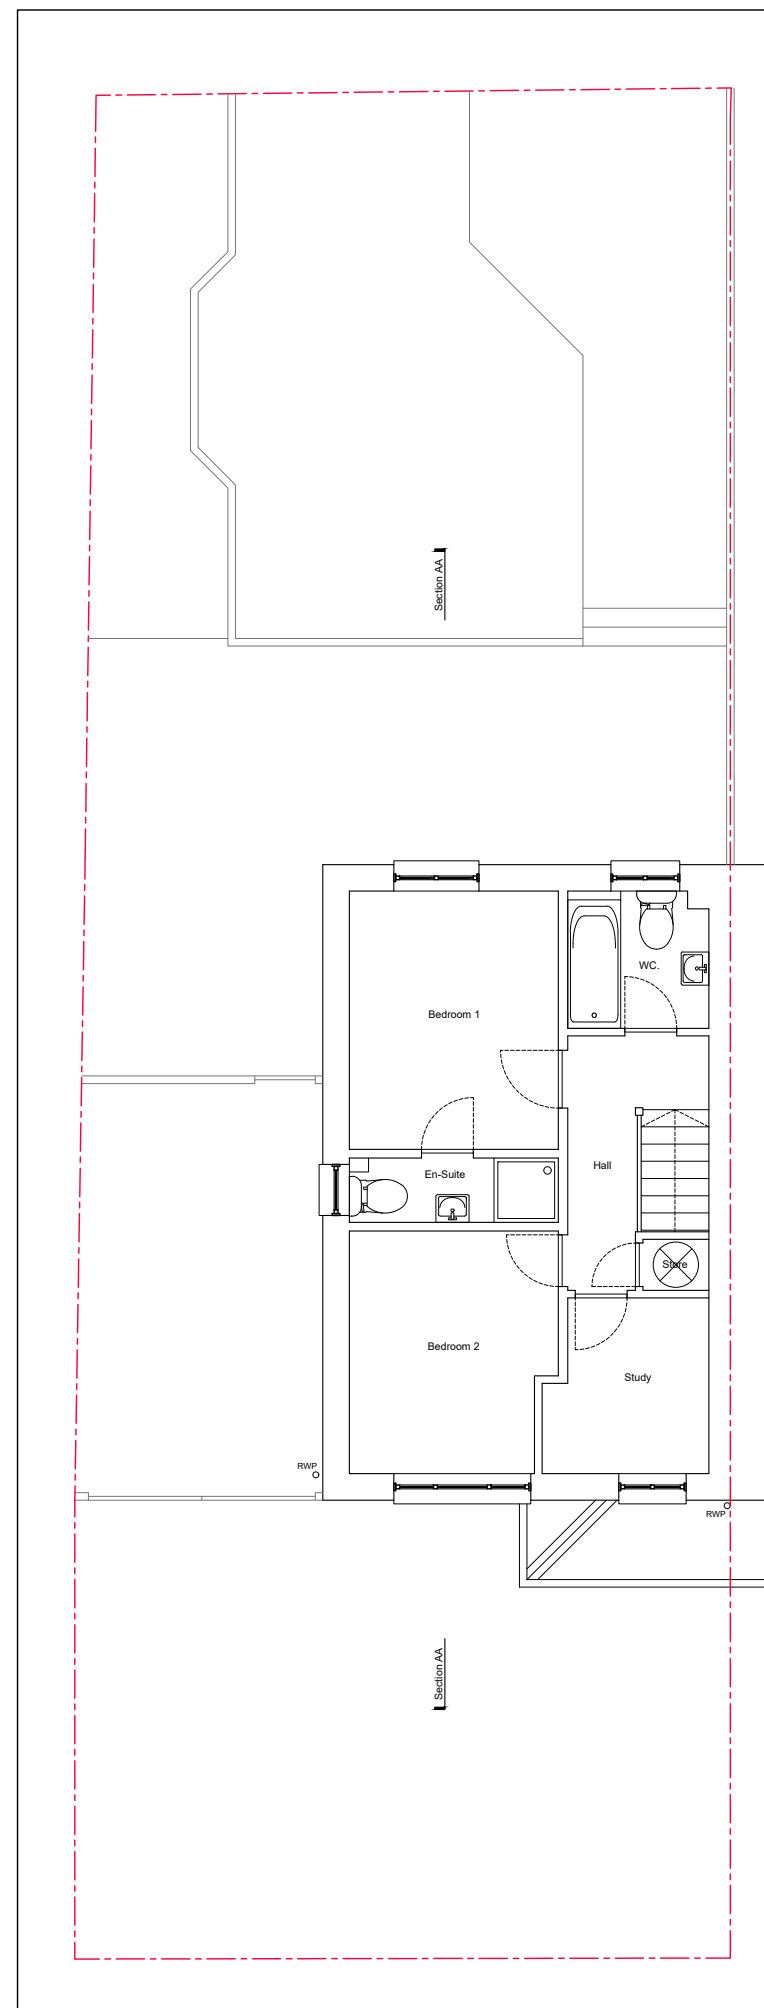

First Floor Plan as Existing @ 1:100

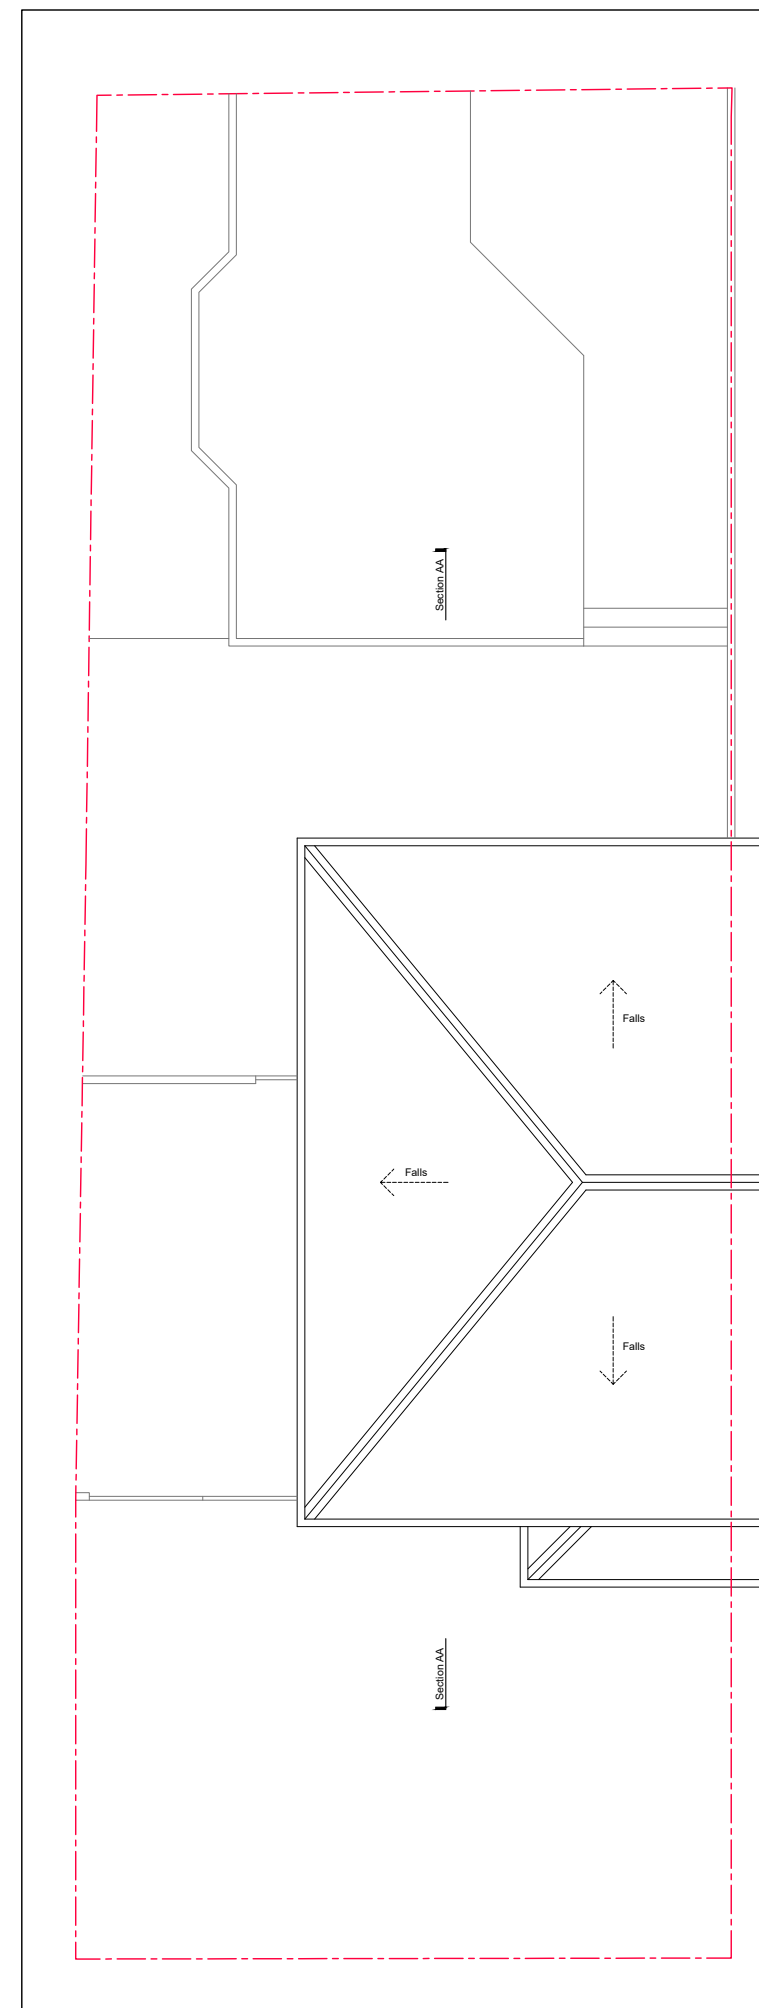

Roof Plan as Existing @ 1:100

**Notes:**  
Do not scale from this drawing.  
If in doubt consult the architectural designer.

REV.	REVISION NOTES:	DATE	ISSUED
-	-	-	-

**Client**  
Mr. and Mrs. Robinson  
13 Lochmaben Road,  
Gartcosh,  
G69 8LA.

**Project**  
Single Storey Rear Extension, Internal and  
External Alterations at  
13 Lochmaben Road,  
Gartcosh,  
G69 8LA.

<b>Drawing</b>	<b>Scale</b>
Ground Floor, First Floor and Roof Plan as Existing	1:100 @ A3

<b>Drawn</b>	<b>Checked</b>
-	-

<b>Stage</b>	<b>Revision Date</b>
3 - Planning	

<b>Drawing Date</b>	<b>Drawing No.</b>	<b>Revision No.</b>
Oct. 23	23 - 036 - PL 03	