



This drawing is © copyright protected.
 All dimensions to be checked on site.
 All dimensions in millimetres.
 This drawing is for planning permission approval and is not to be used as working drawings.
 Dimensions to be checked on site before any work is put in hand or prefabricated

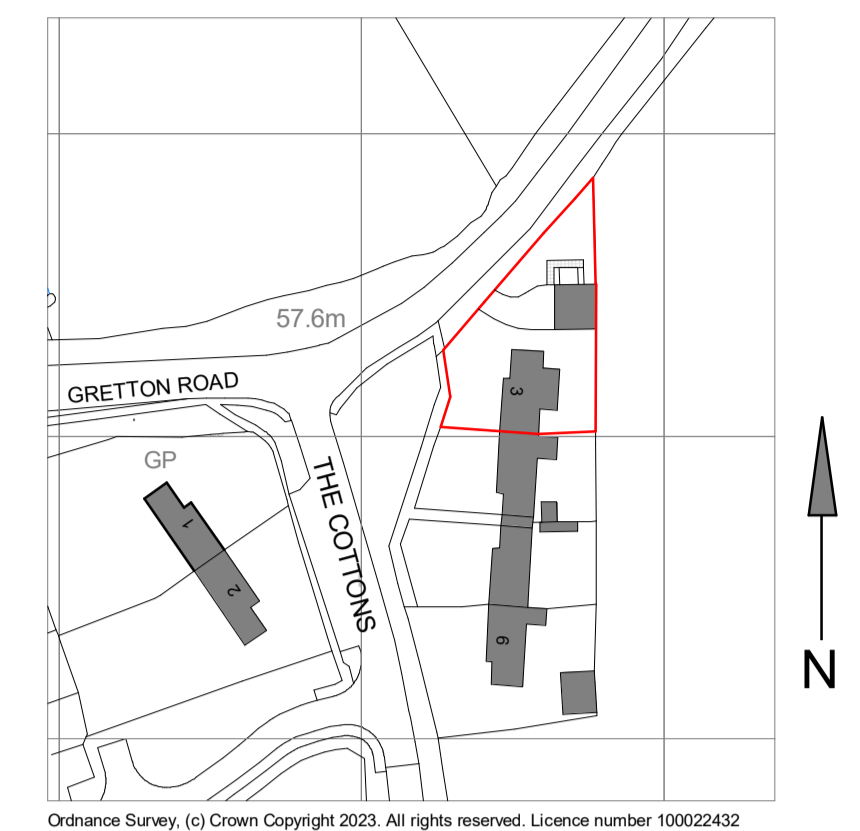


Proposed Location Plan
 1 : 1250

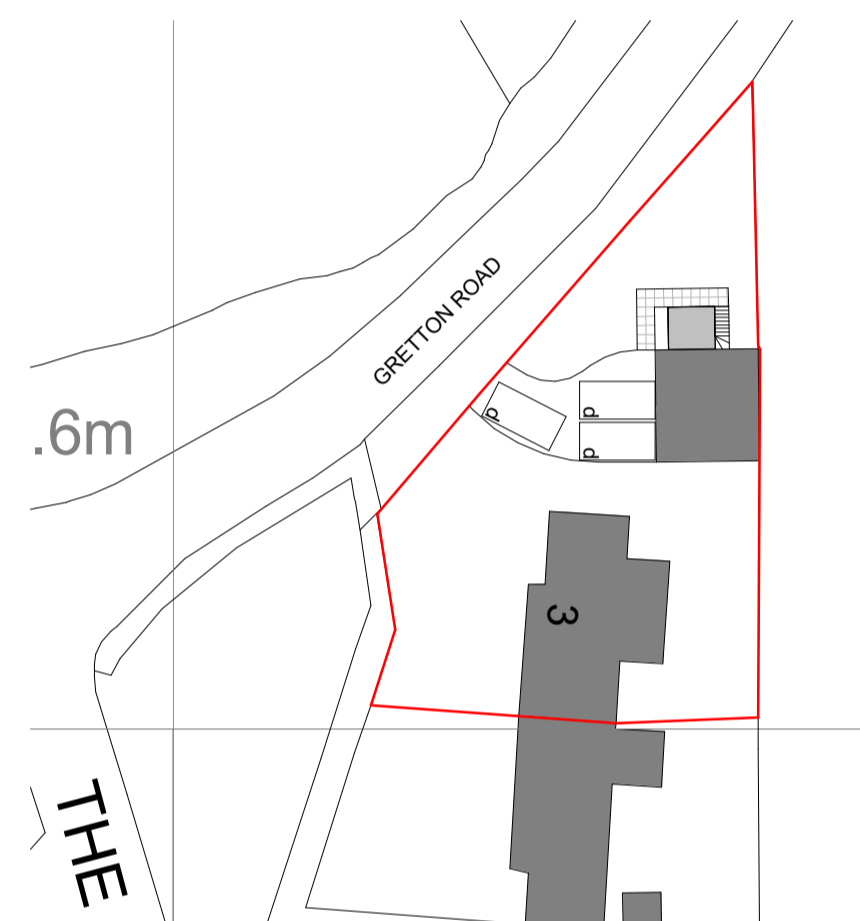

Proposed Site Plan
 1 : 500

Revision Number	Revision Date	Revision Description	Issued by
C	13.10.23	Name updated to room	MR
B	18.09.23	Floor plan updated	MR
A	11.09.23	Water entry and parking added	MR


Revision Schedule

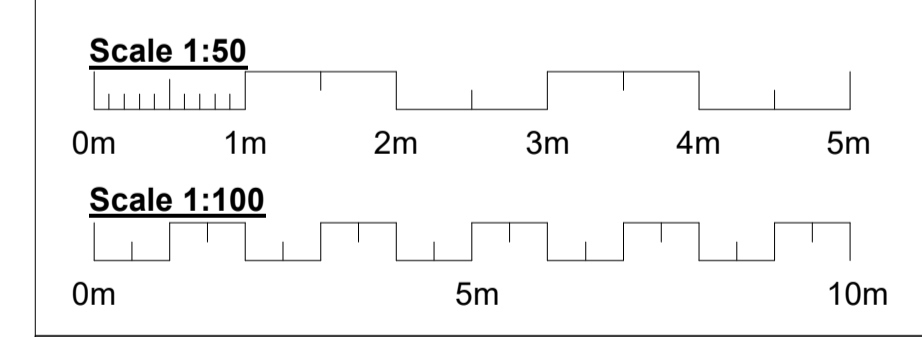


Project Number:	2307
Project Title:	The Cottons, Rockingham
Client(s):	Mr & Mrs Hill
Project Issue Date:	August 2023
Drawn By:	MR
Checked By:	MR
Drawing Number:	2307-02-C
Drawing Name:	Proposed Floor Plans and Elevations Location and Site Plans
Scale:	As indicated
Paper Size:	A1




Proposed Front Elevation
 1 : 100

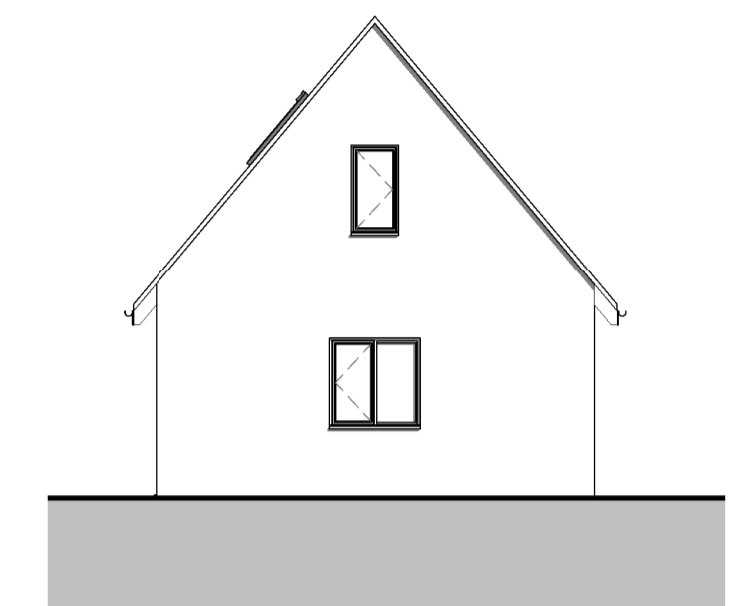


Proposed Side Elevation
 1 : 100

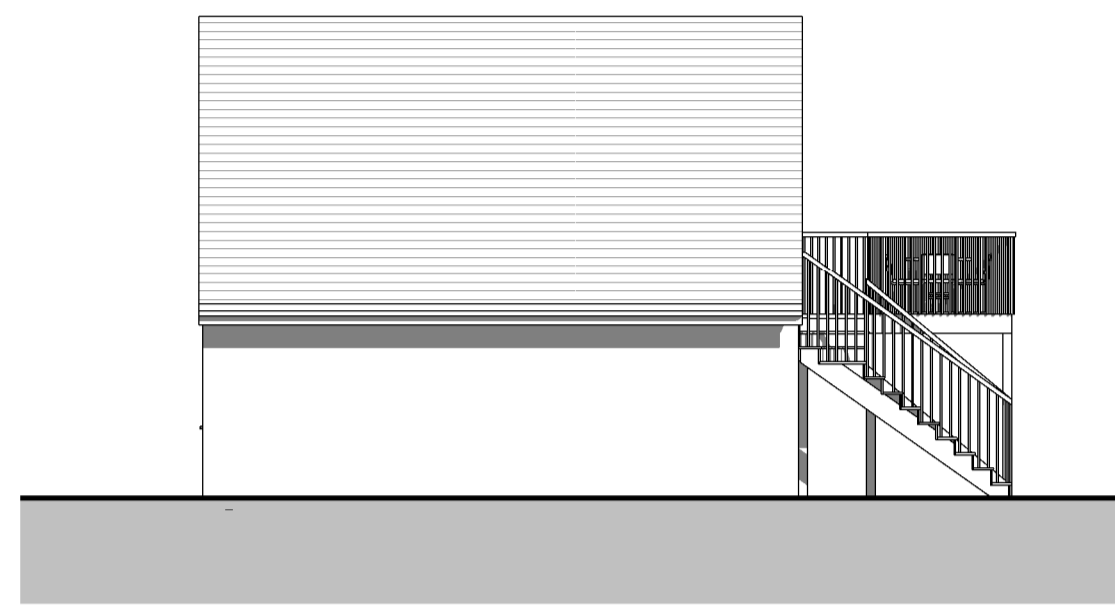


Proposed Rear Elevation
 1 : 100

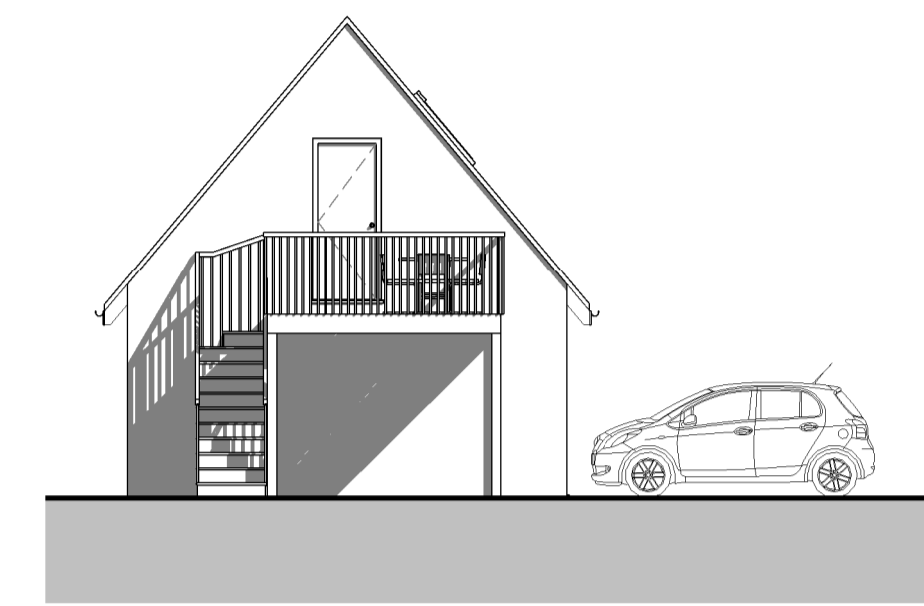

Proposed Side Elevation
 1 : 100

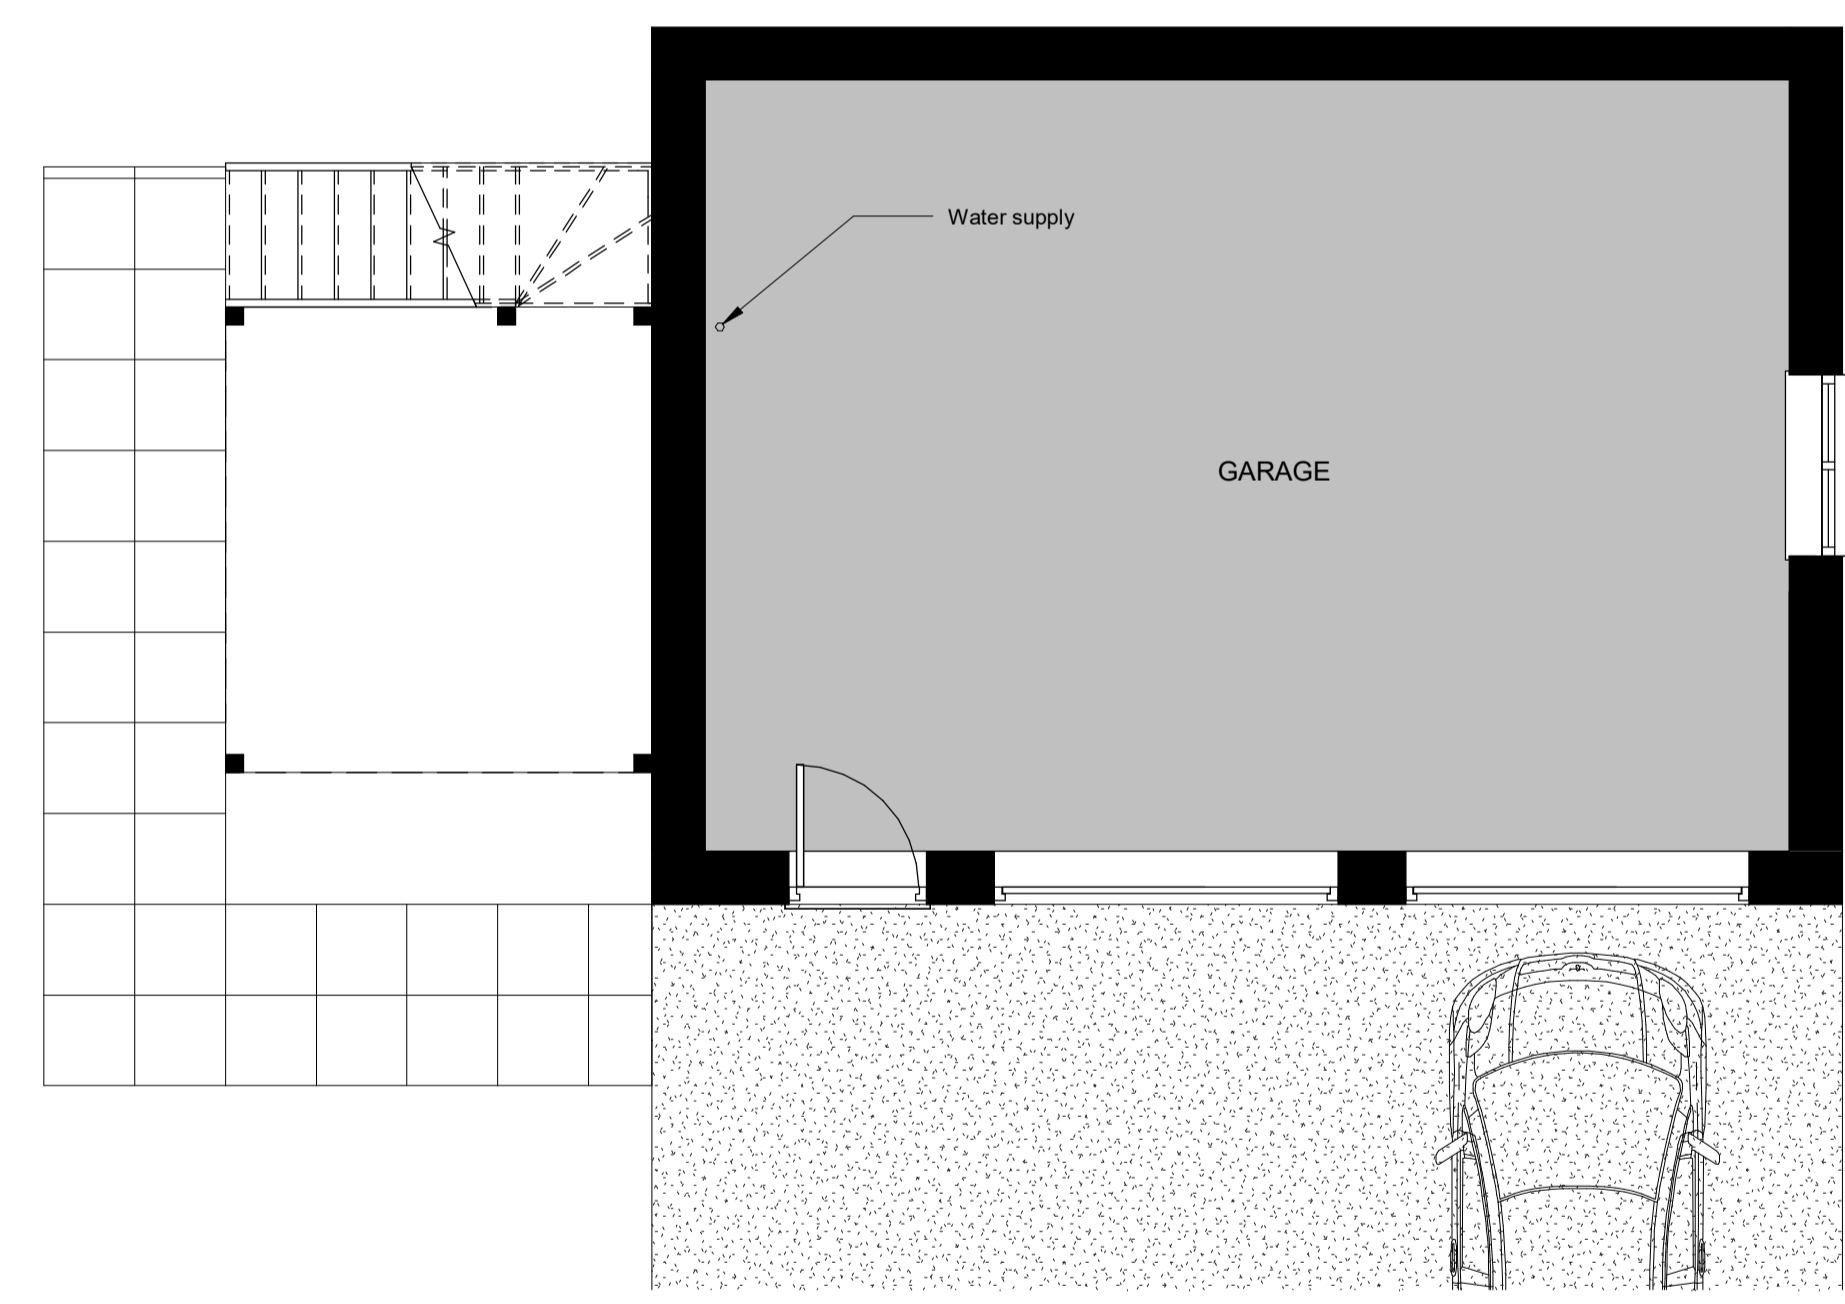

Proposed Ground Floor
 1 : 50

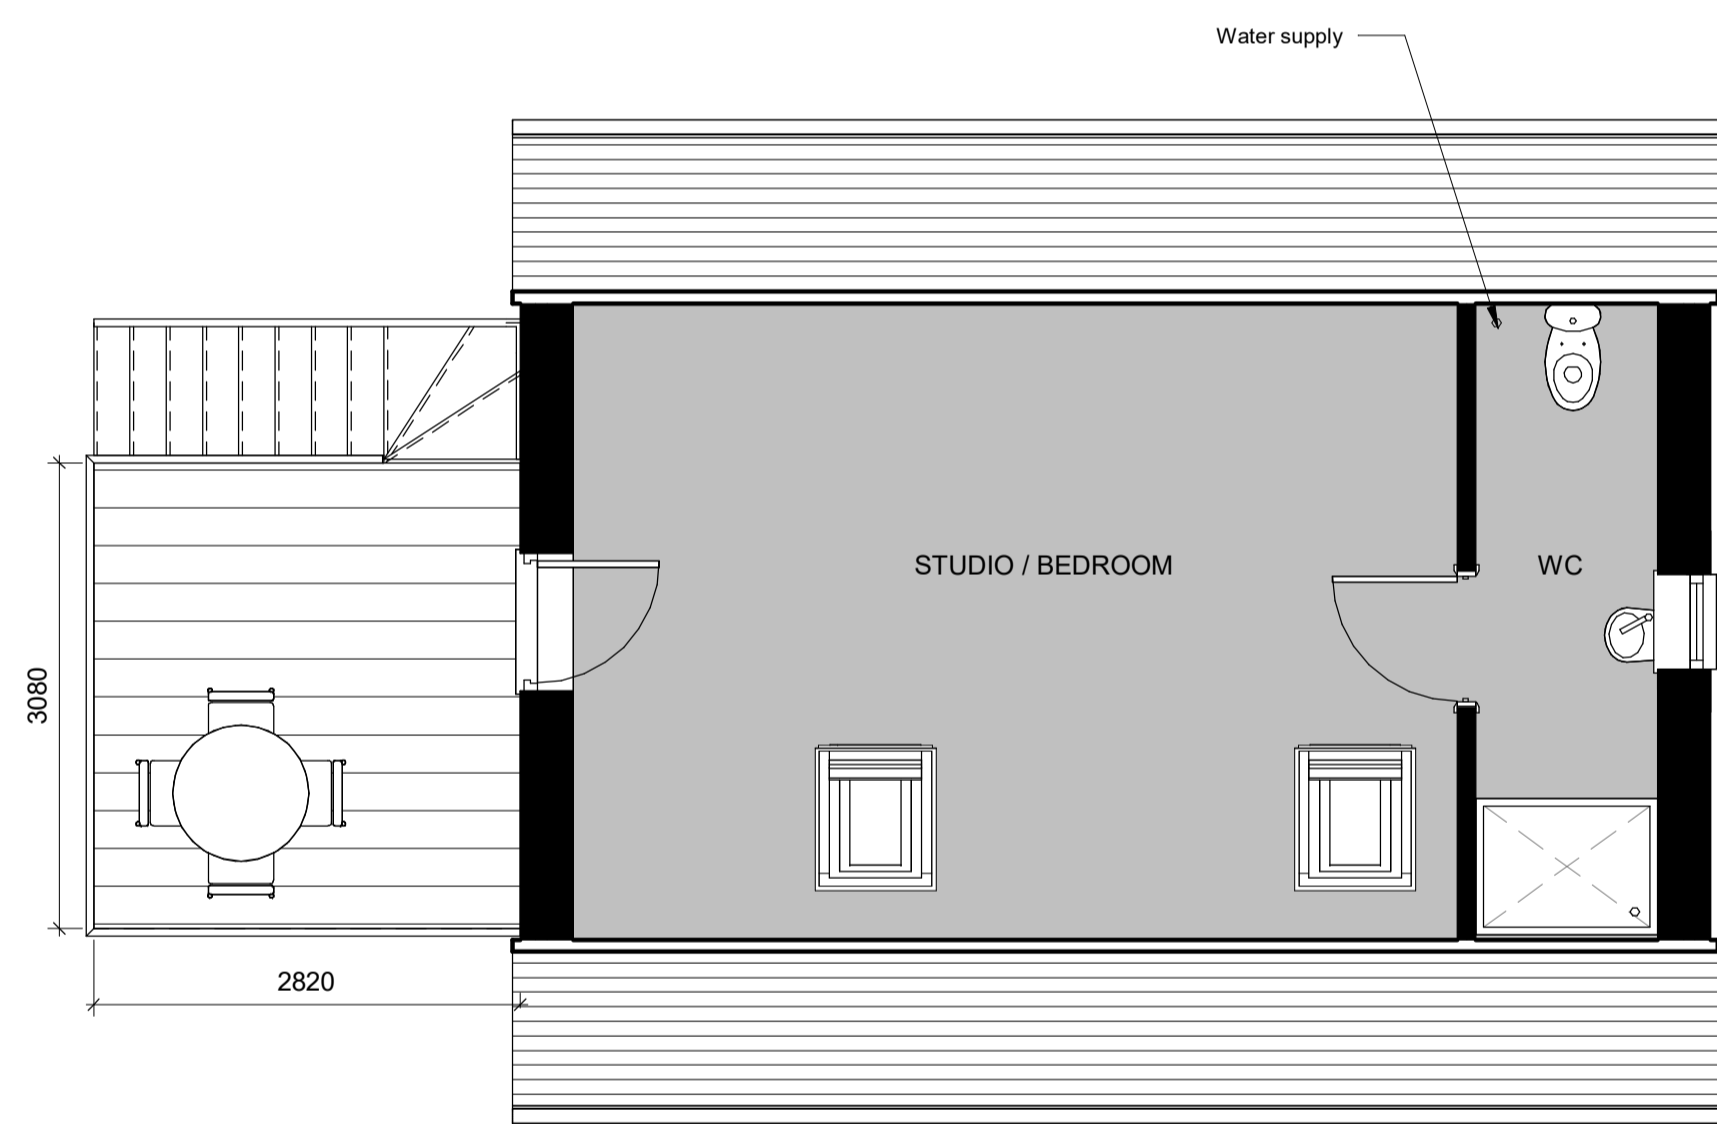

Proposed First Floor
 1 : 50