



This drawing is © copyright protected.  
 All dimensions to be checked on site.  
 All dimensions in millimetres.  
 This drawing is for planning permission approval and is not to be used as working drawings.  
 Dimensions to be checked on site before any work is put in hand or prefabricated

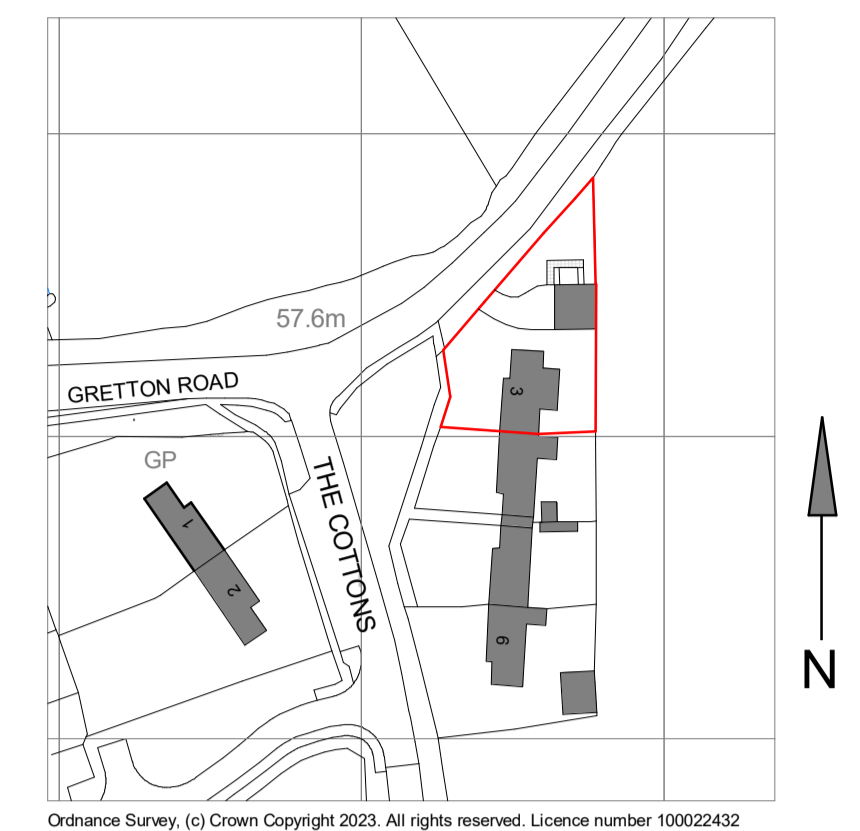


**Proposed Location Plan**  
 1 : 1250

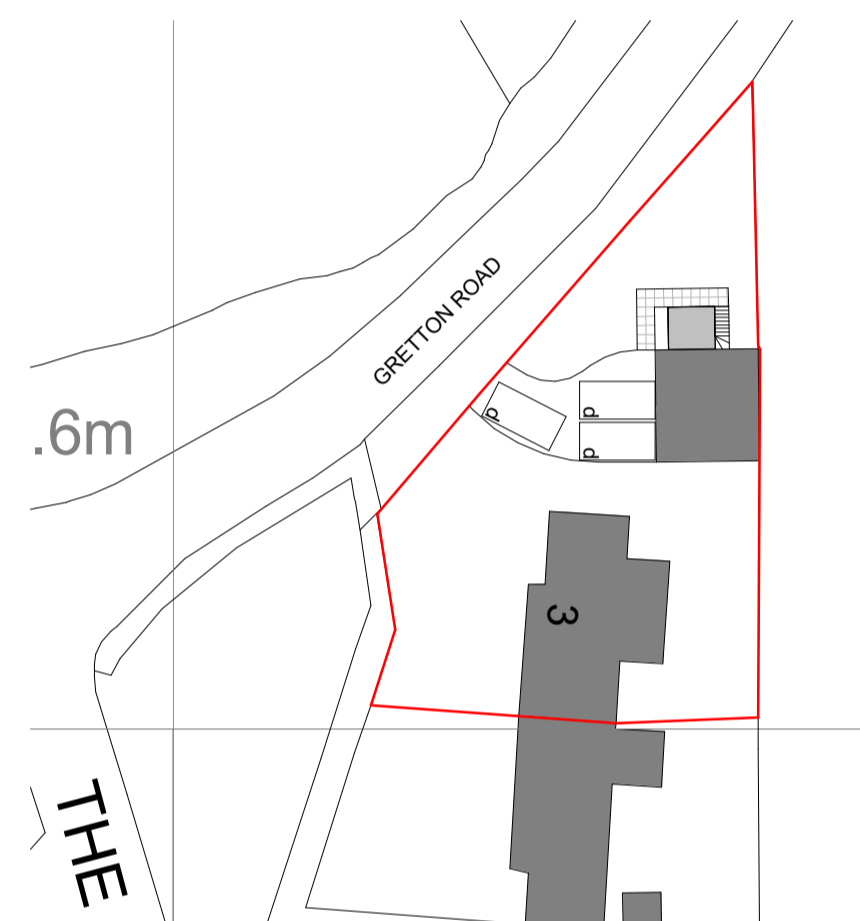


**Proposed Site Plan**  
 1 : 500



**Proposed Front Elevation**  
 1 : 100

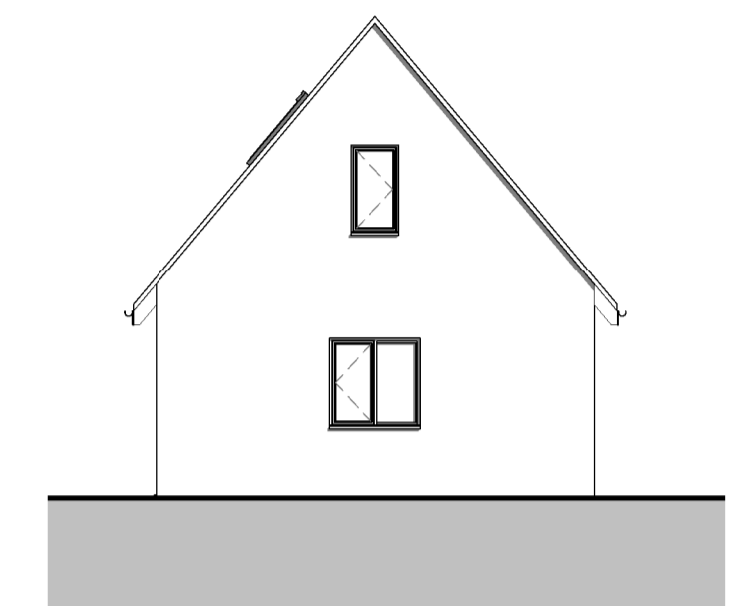


**Proposed Side Elevation**  
 1 : 100

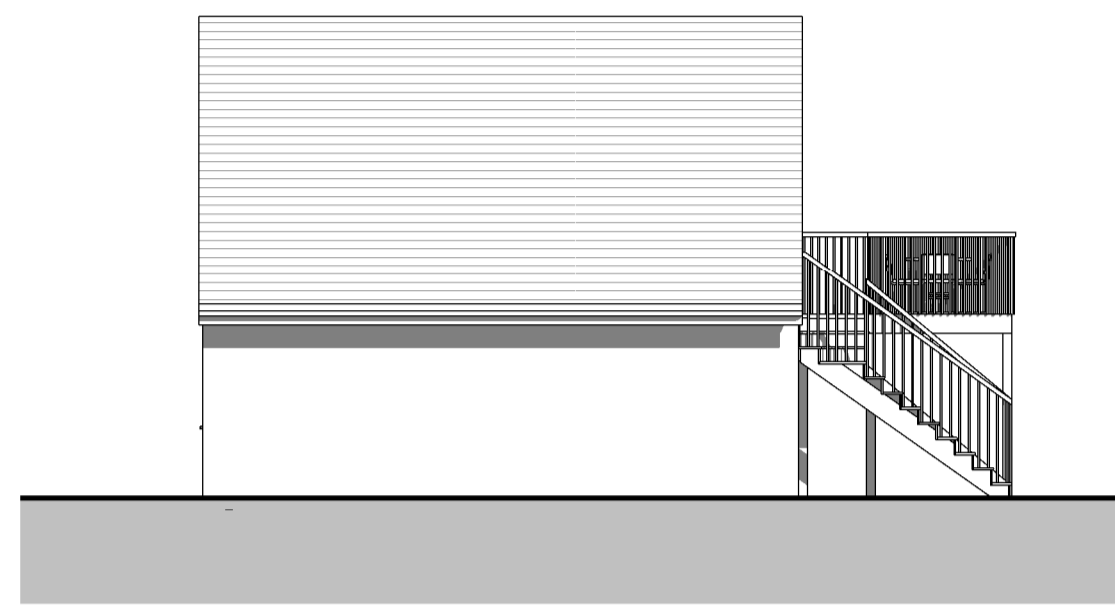


**Proposed Rear Elevation**  
 1 : 100



**Proposed Side Elevation**  
 1 : 100

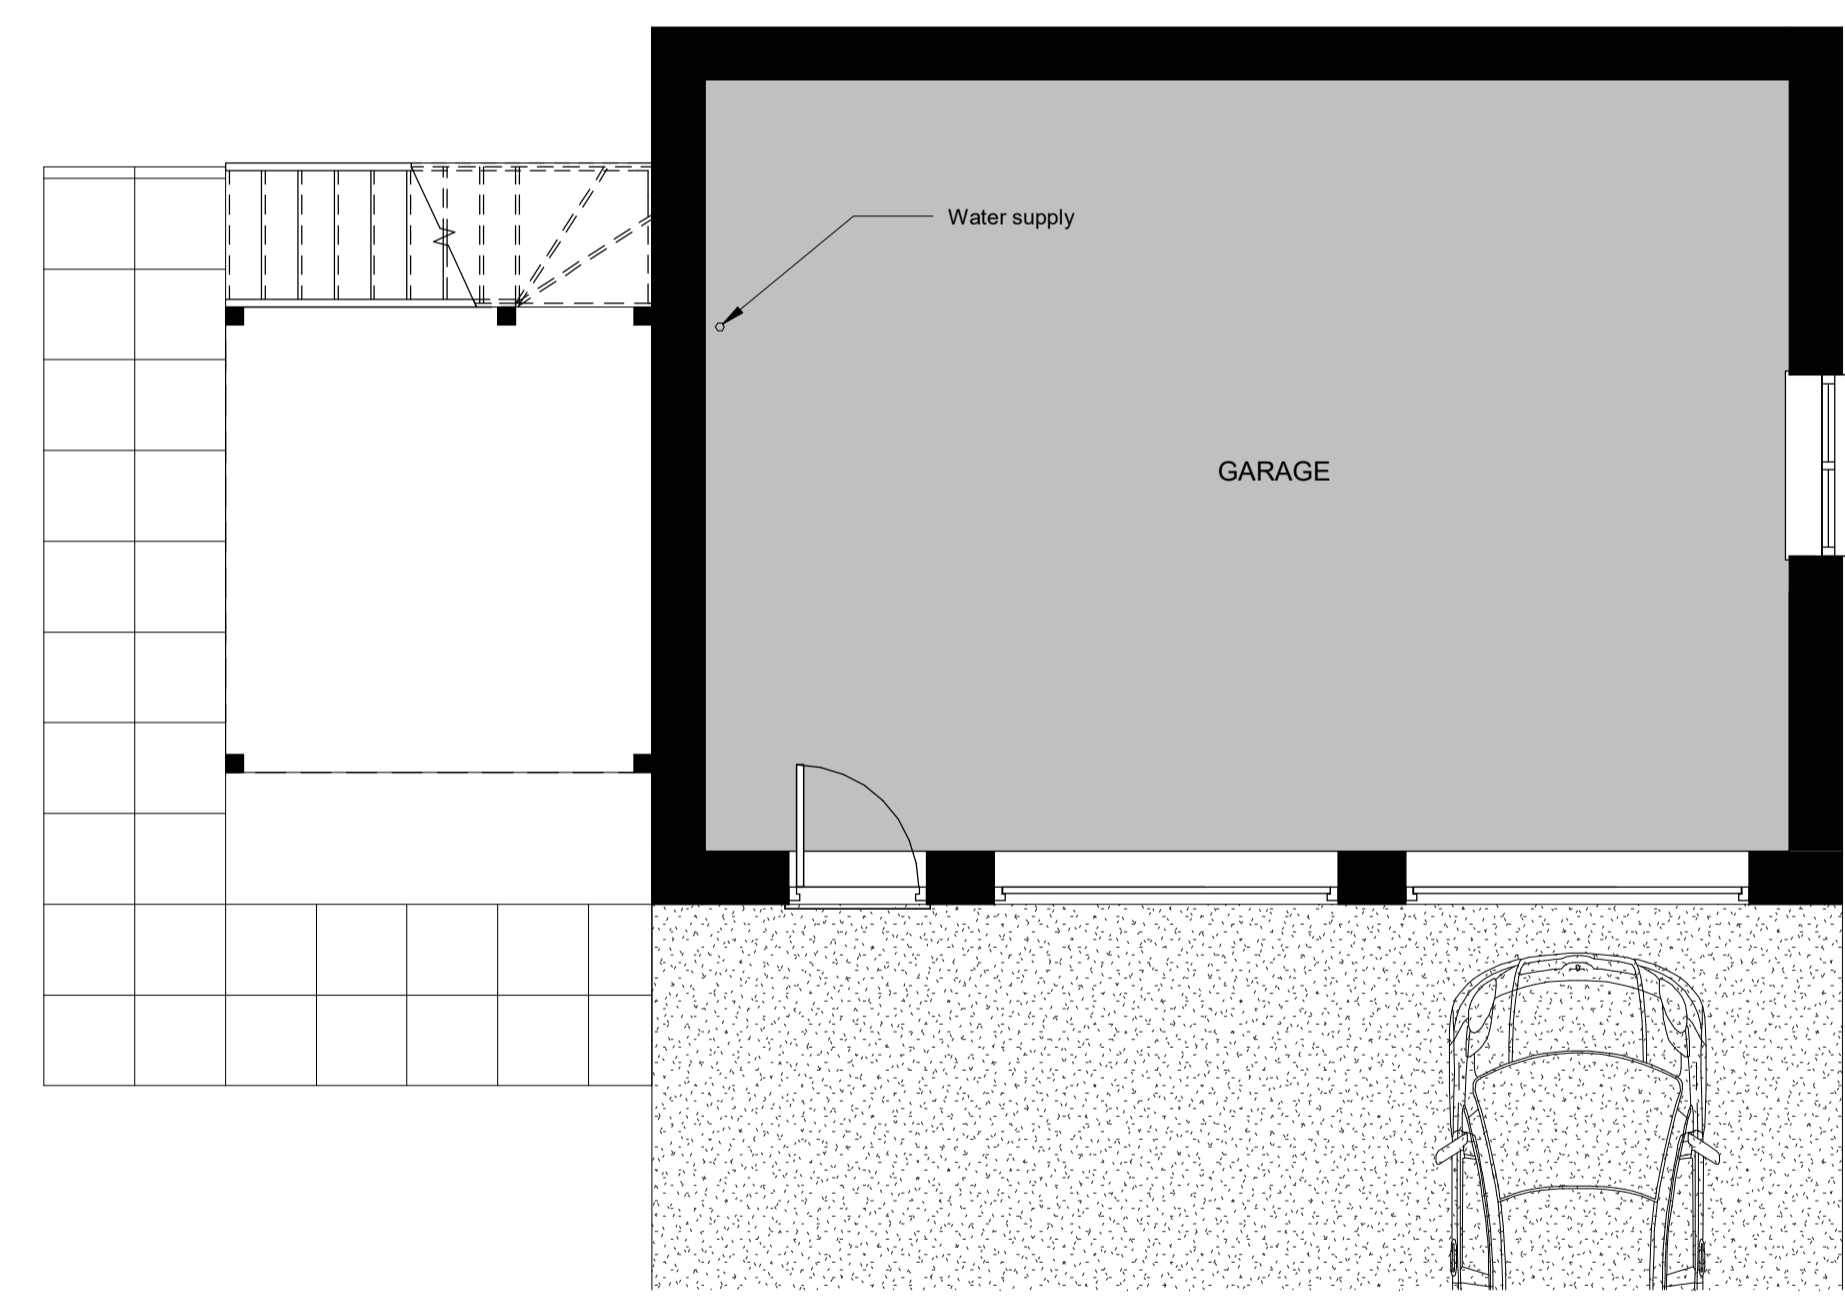


**Proposed Ground Floor**  
 1 : 50

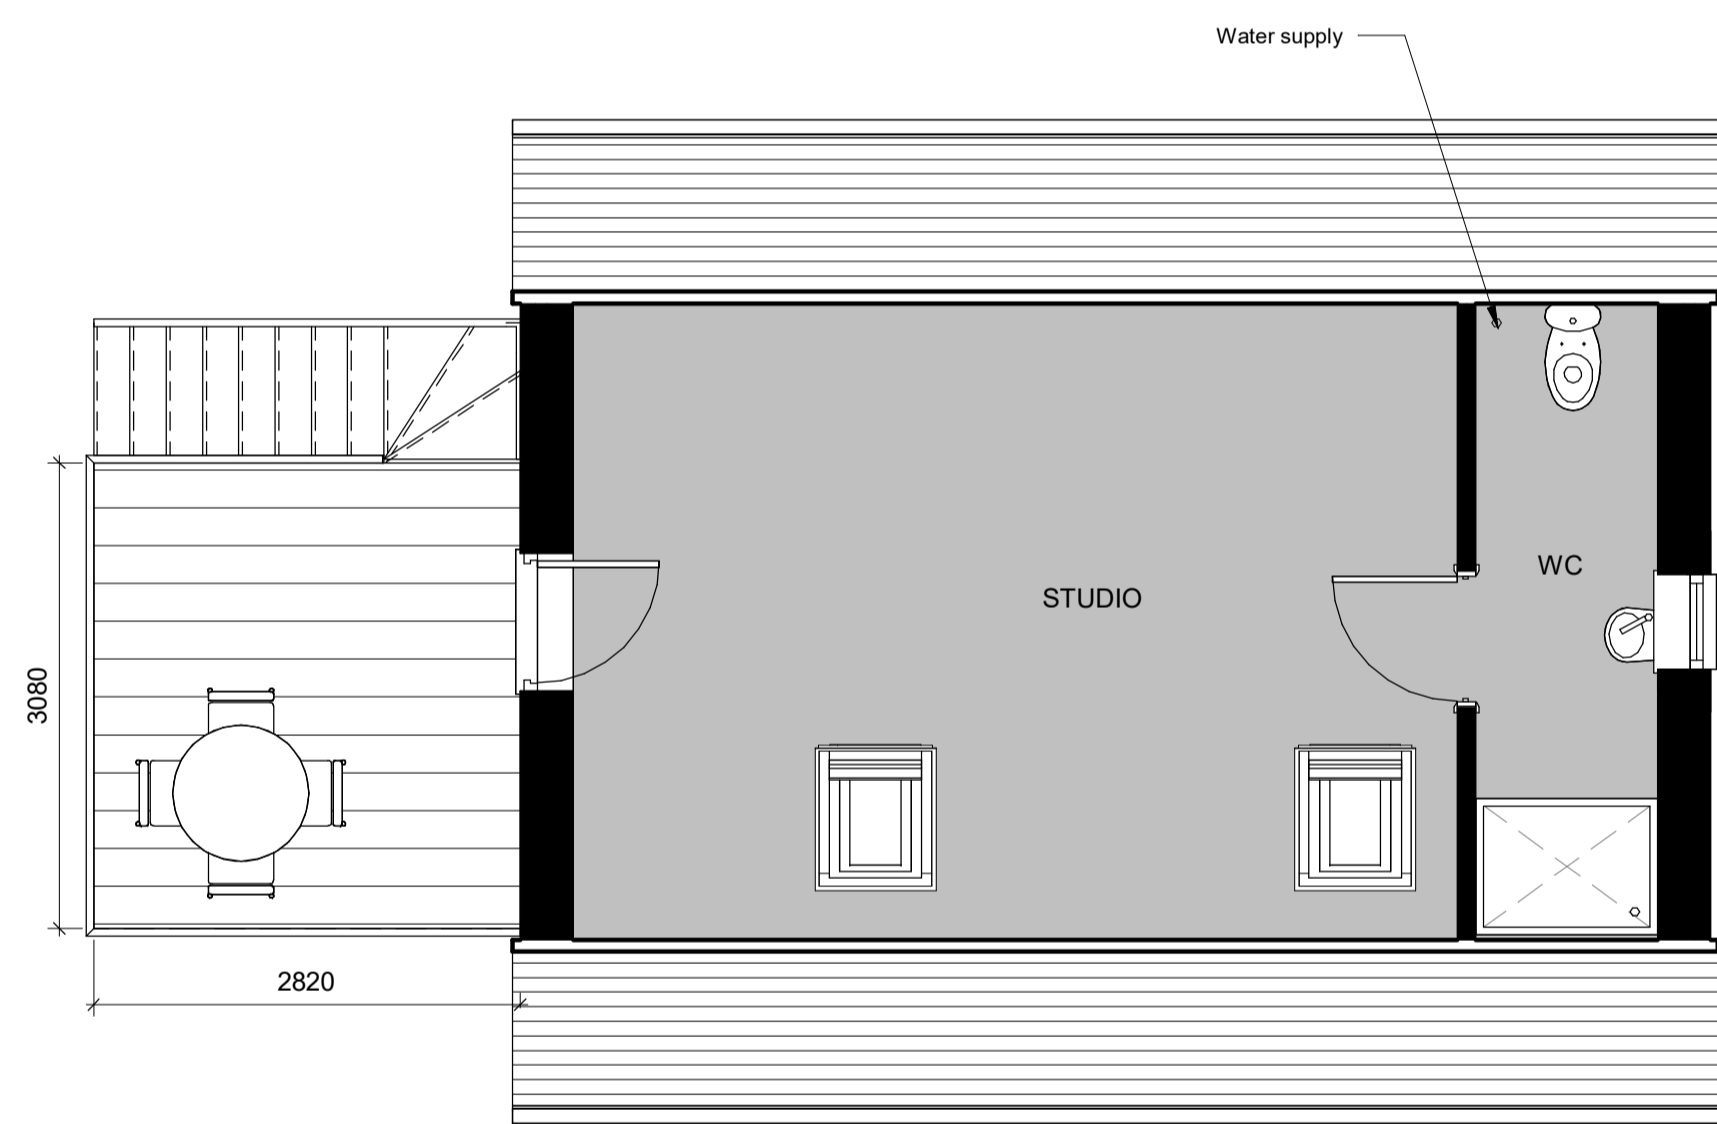

**Proposed First Floor**  
 1 : 50

Revision Number	Revision Date	Revision Description	Issued by
B	18.09.23	Floor plan updated	MR
A	11.09.23	Water entry and parking added	MR


**Revision Schedule**

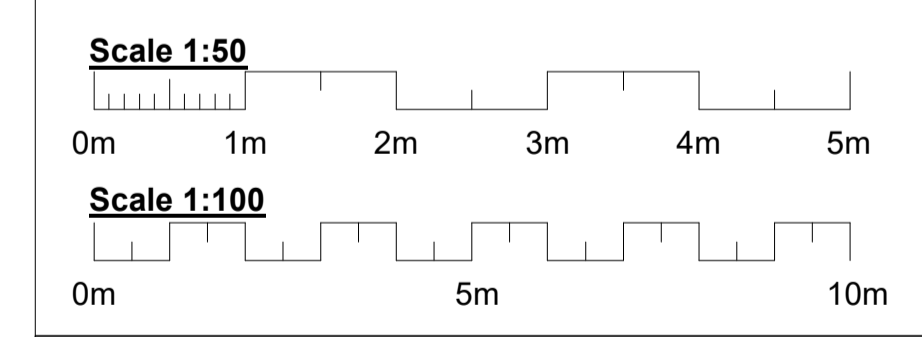


Project Number:	<b>2307</b>
Project Title:	<b>The Cottons, Rockingham</b>
Client(s):	<b>Mr &amp; Mrs Hill</b>
Project Issue Date:	<b>August 2023</b>
Drawn By:	<b>MR</b>
Checked By:	<b>MR</b>
<b>Drawing Number:</b>	<b>2307-02-B</b>

Drawing Name:	<b>Proposed Floor Plans and Elevations Location and Site Plans</b>
Scale:	As indicated
Paper Size:	A1

This drawing is © copyright protected.  
 All dimensions to be checked on site.  
 All dimensions in millimetres.  
 This drawing is for planning permission approval and is not to be used as working drawings.  
 Dimensions to be checked on site before any work is put in hand or prefabricated

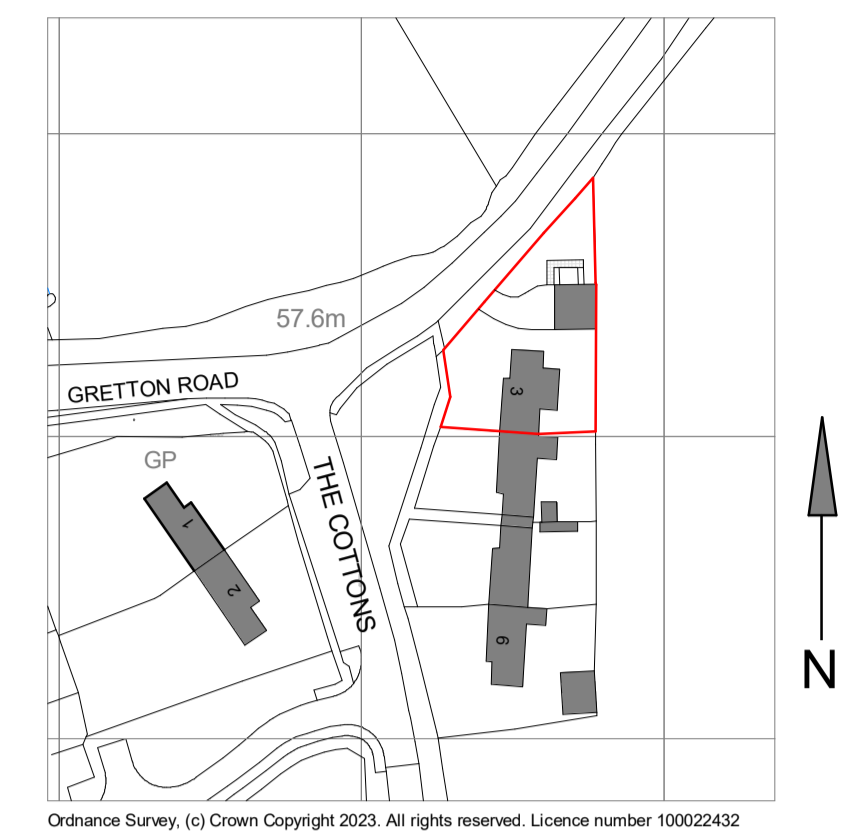


**Proposed Location Plan**  
 1 : 1250

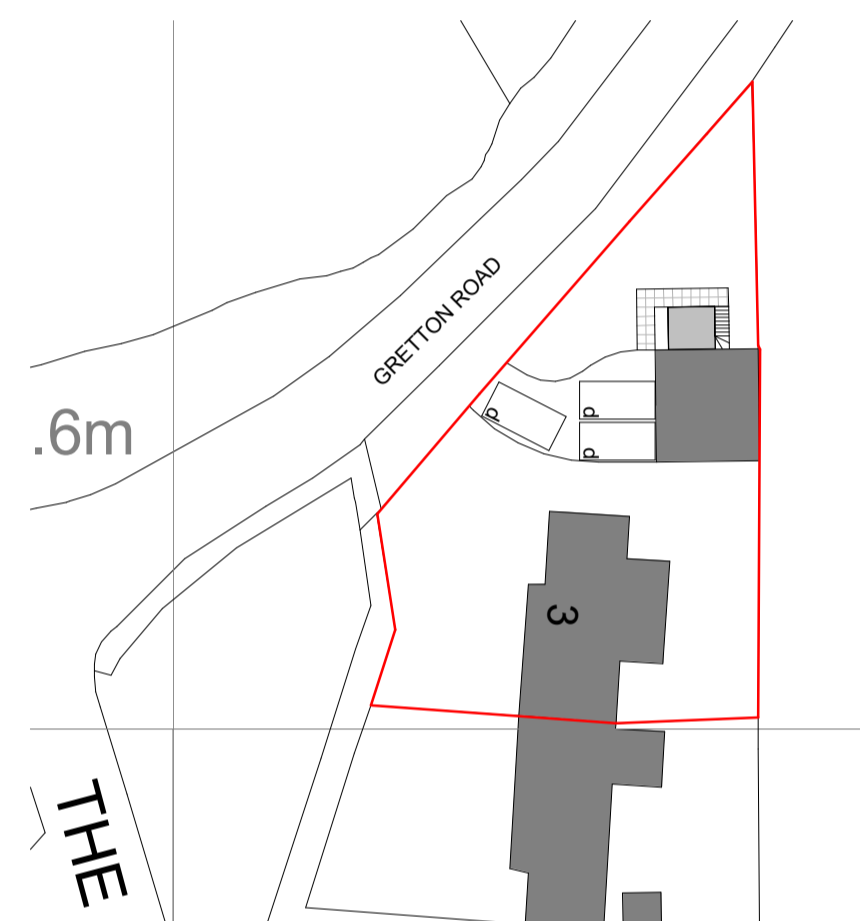


**Proposed Site Plan**  
 1 : 500




**Proposed Front Elevation**  
 1 : 100

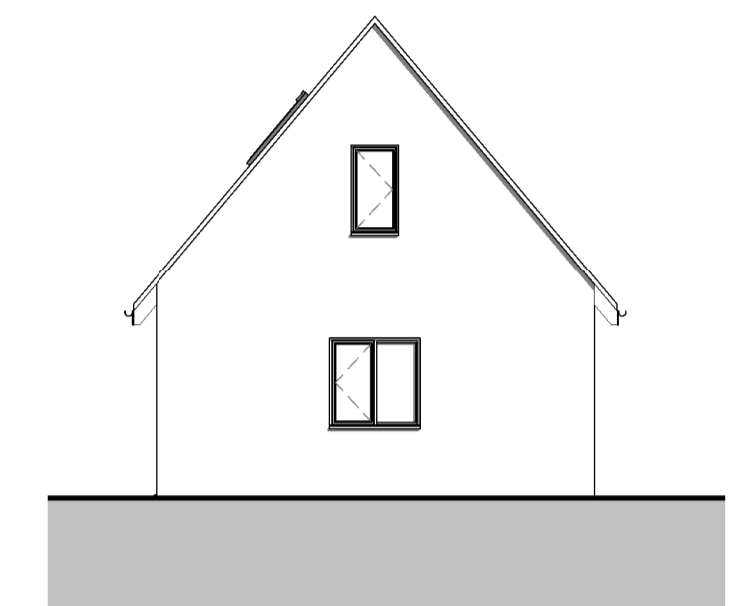


**Proposed Side Elevation**  
 1 : 100

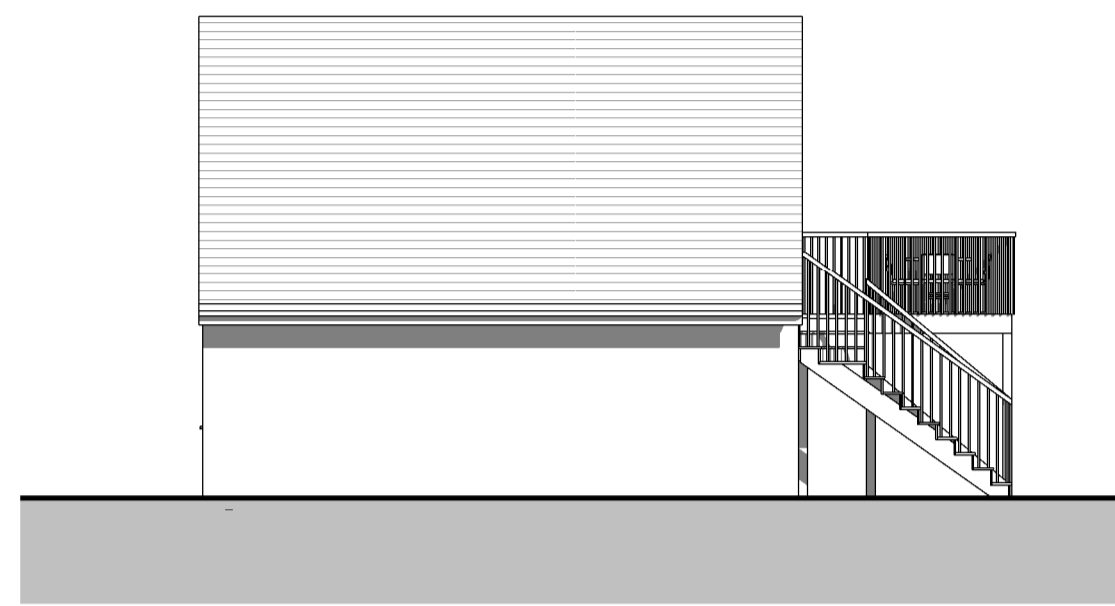


**Proposed Rear Elevation**  
 1 : 100

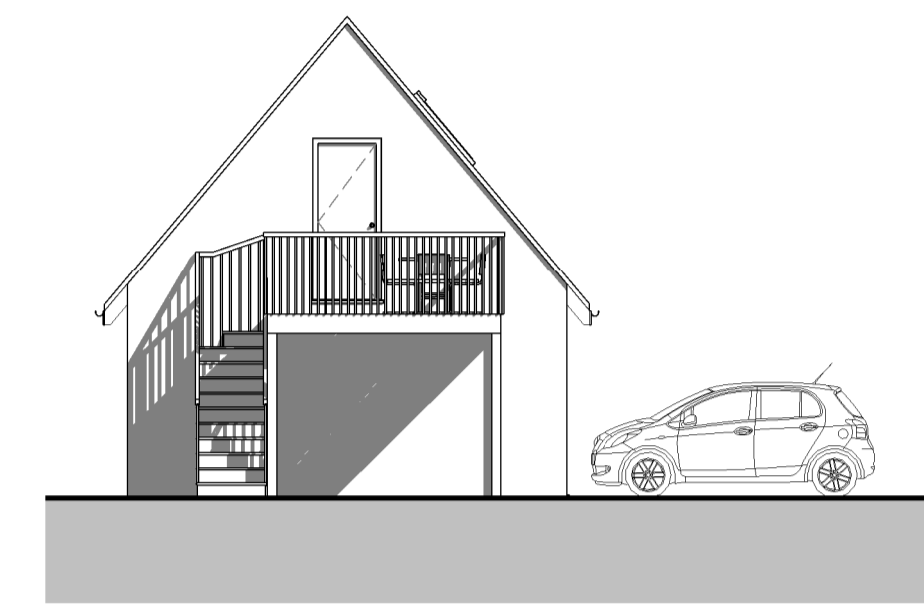

**Proposed Side Elevation**  
 1 : 100

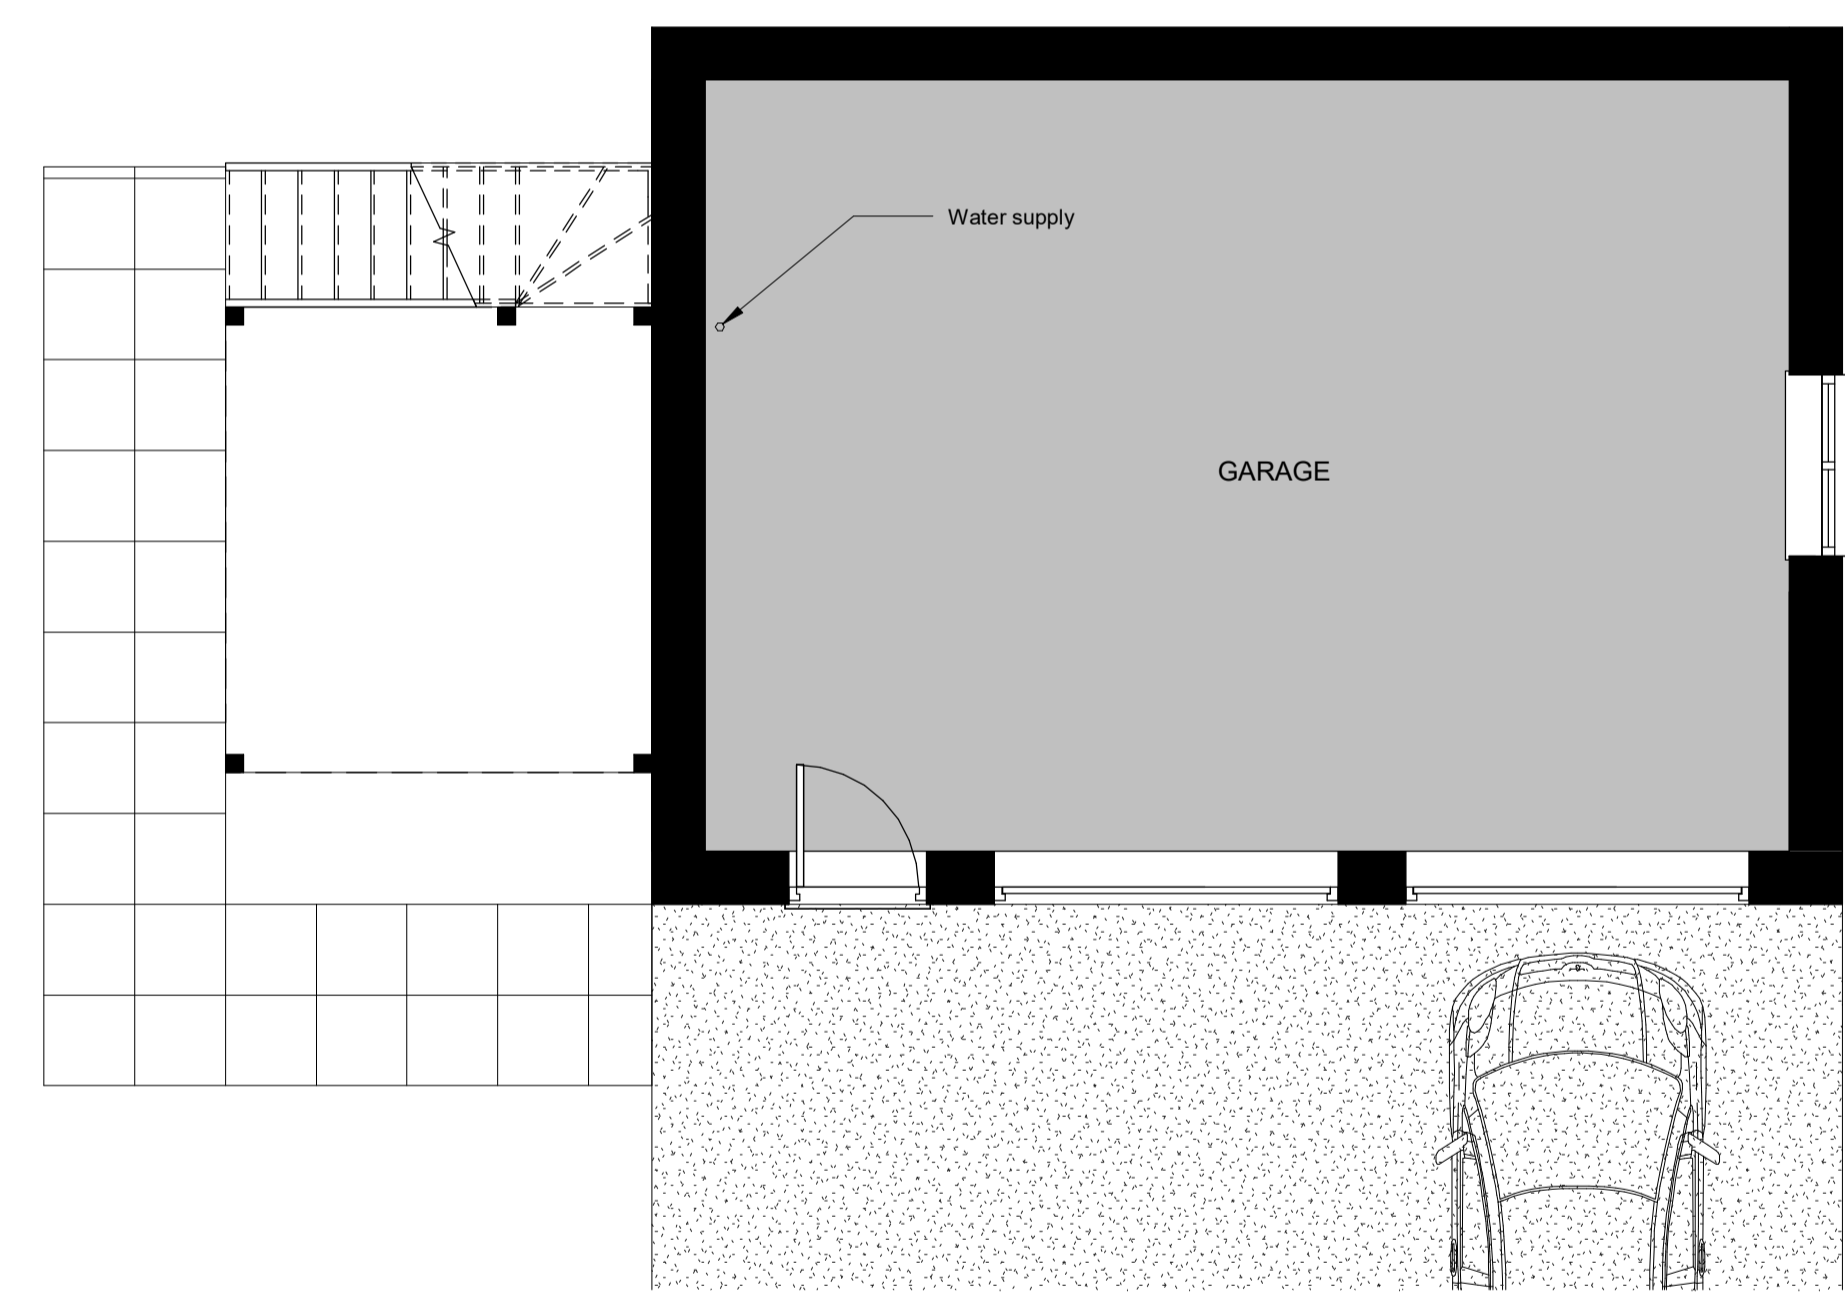


**Proposed Ground Floor**  
 1 : 50

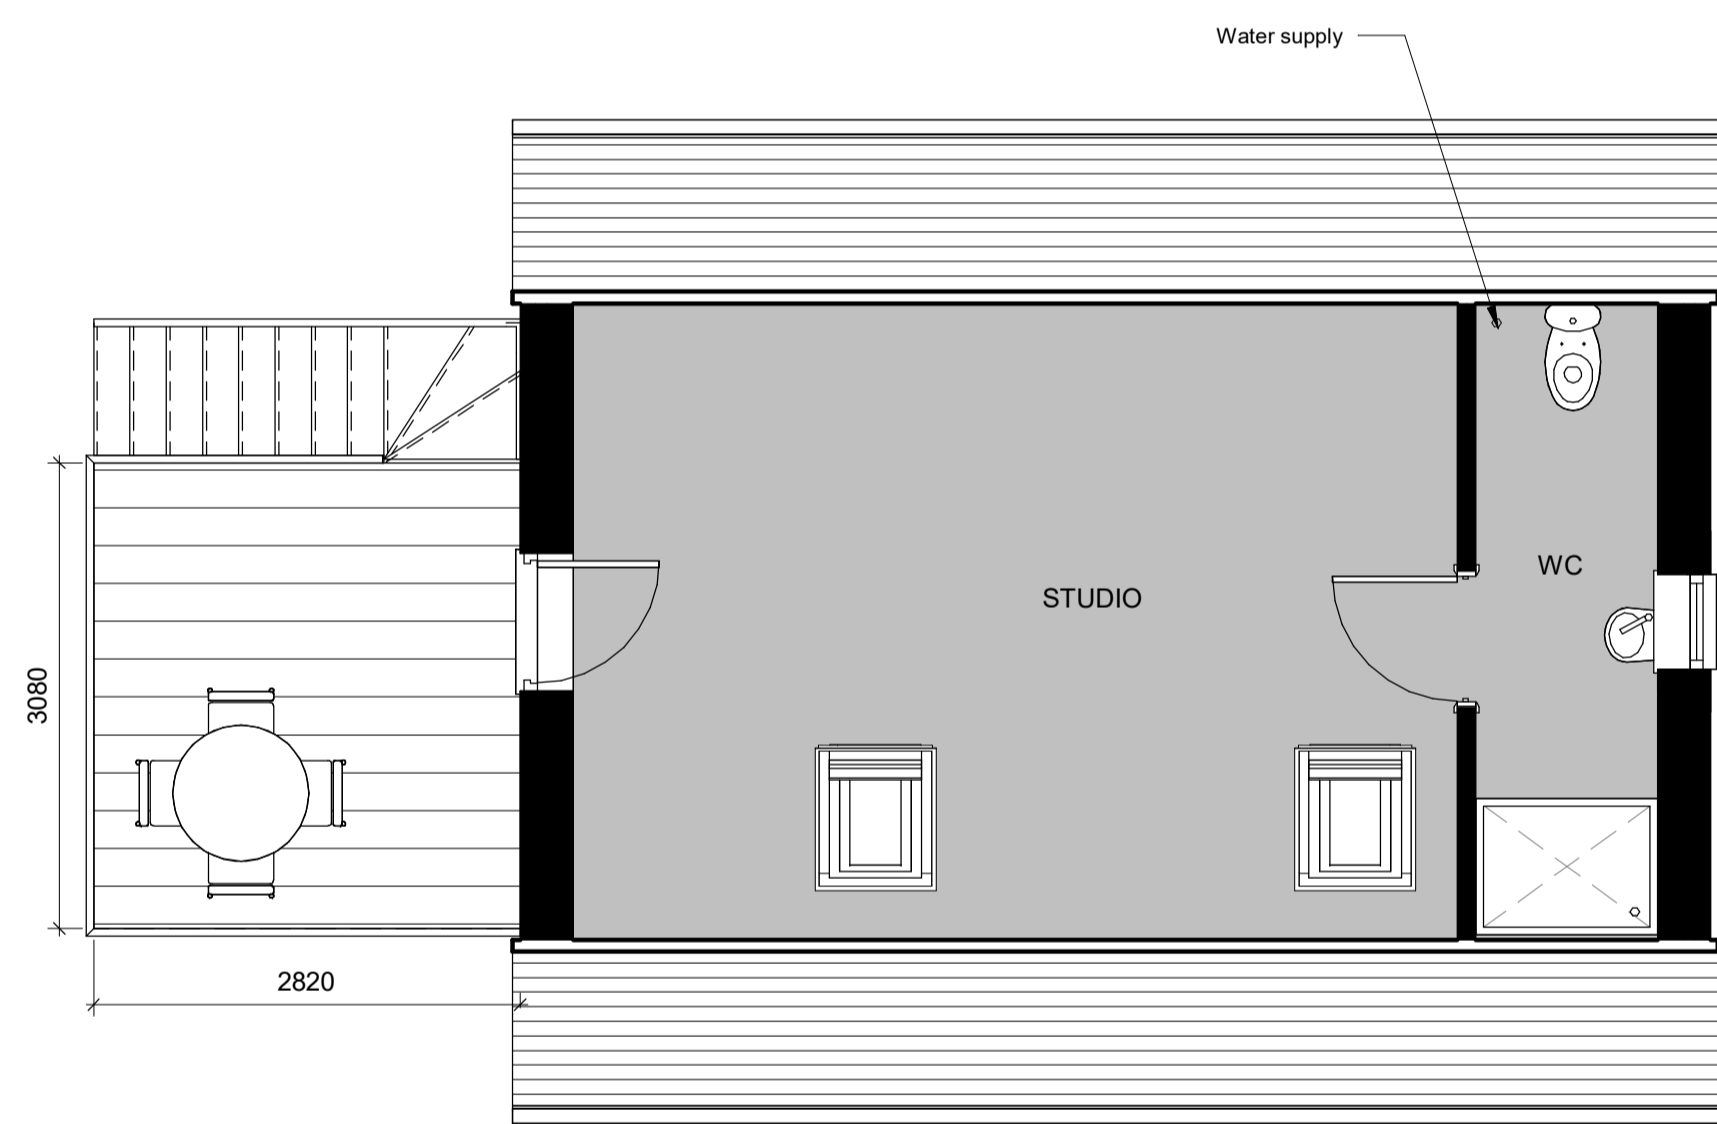

**Proposed First Floor**  
 1 : 50

Revision Number	Revision Date	Revision Description	Issued by
B	18.09.23	Floor plan updated	MR
A	11.09.23	Water entry and parking added	MR

**Revision Schedule**

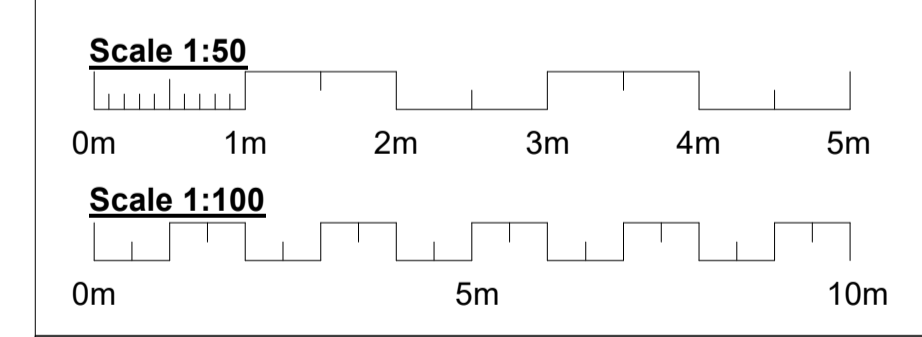

Project Number:	<b>2307</b>
Project Title:	<b>The Cottons, Rockingham</b>
Client(s):	<b>Mr &amp; Mrs Hill</b>
Project Issue Date:	<b>August 2023</b>
Drawn By:	<b>MR</b>
Checked By:	<b>MR</b>
<b>Drawing Number:</b>	<b>2307-02-B</b>
Drawing Name:	<b>Proposed Floor Plans and Elevations Location and Site Plans</b>
Scale:	As indicated
Paper Size:	A1