



This drawing is © copyright protected.
 All dimensions to be checked on site.
 All dimensions in millimetres.
 This drawing is for planning permission approval and is not to be used as working drawings.
 Dimensions to be checked on site before any work is put in hand or prefabricated




Existing Front Elevation
 1 : 100

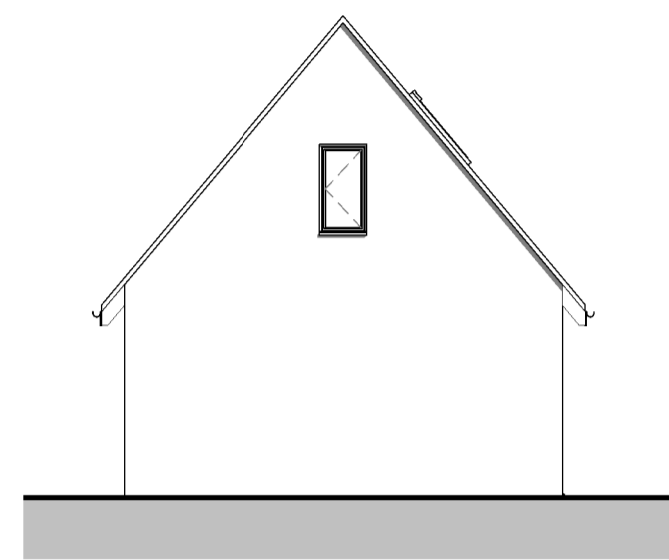

Existing Side Elevation
 1 : 100

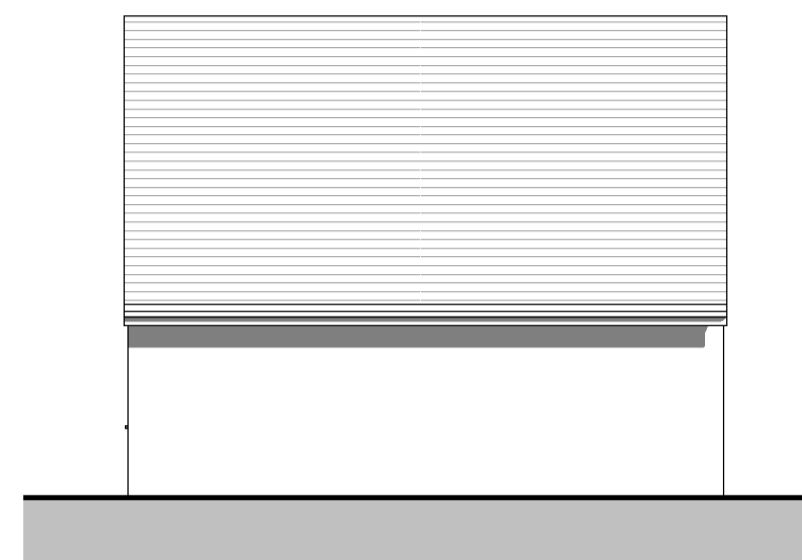


Existing Rear Elevation
 1 : 100

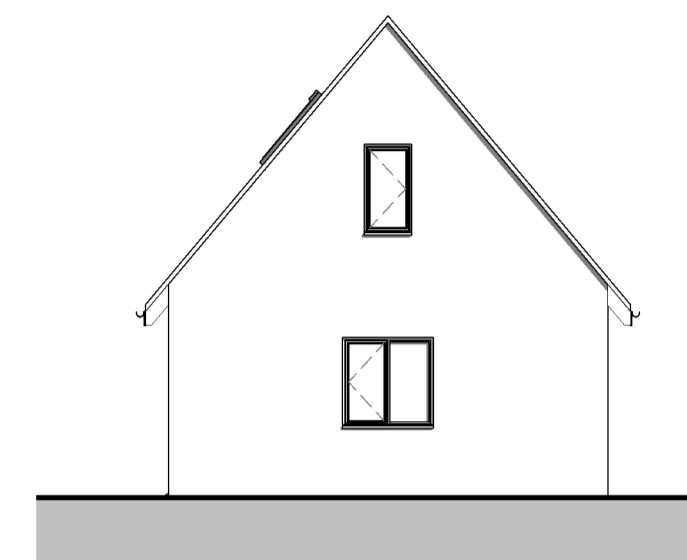


Existing Side Elevation
 1 : 100




Existing Location Plan
 1 : 1250

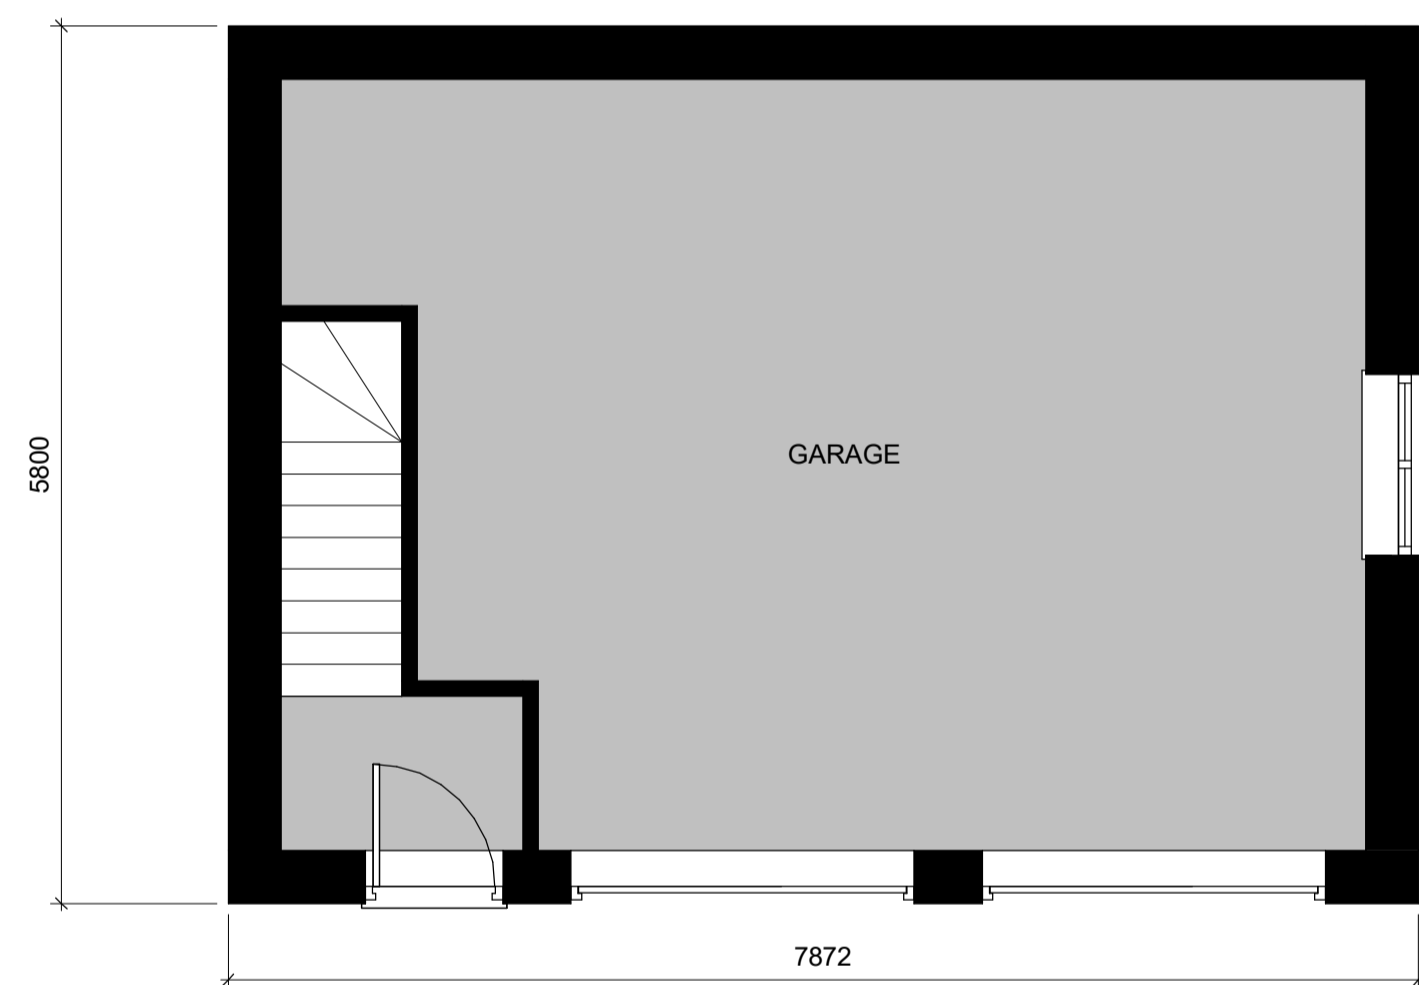

Existing Ground Floor
 1 : 50

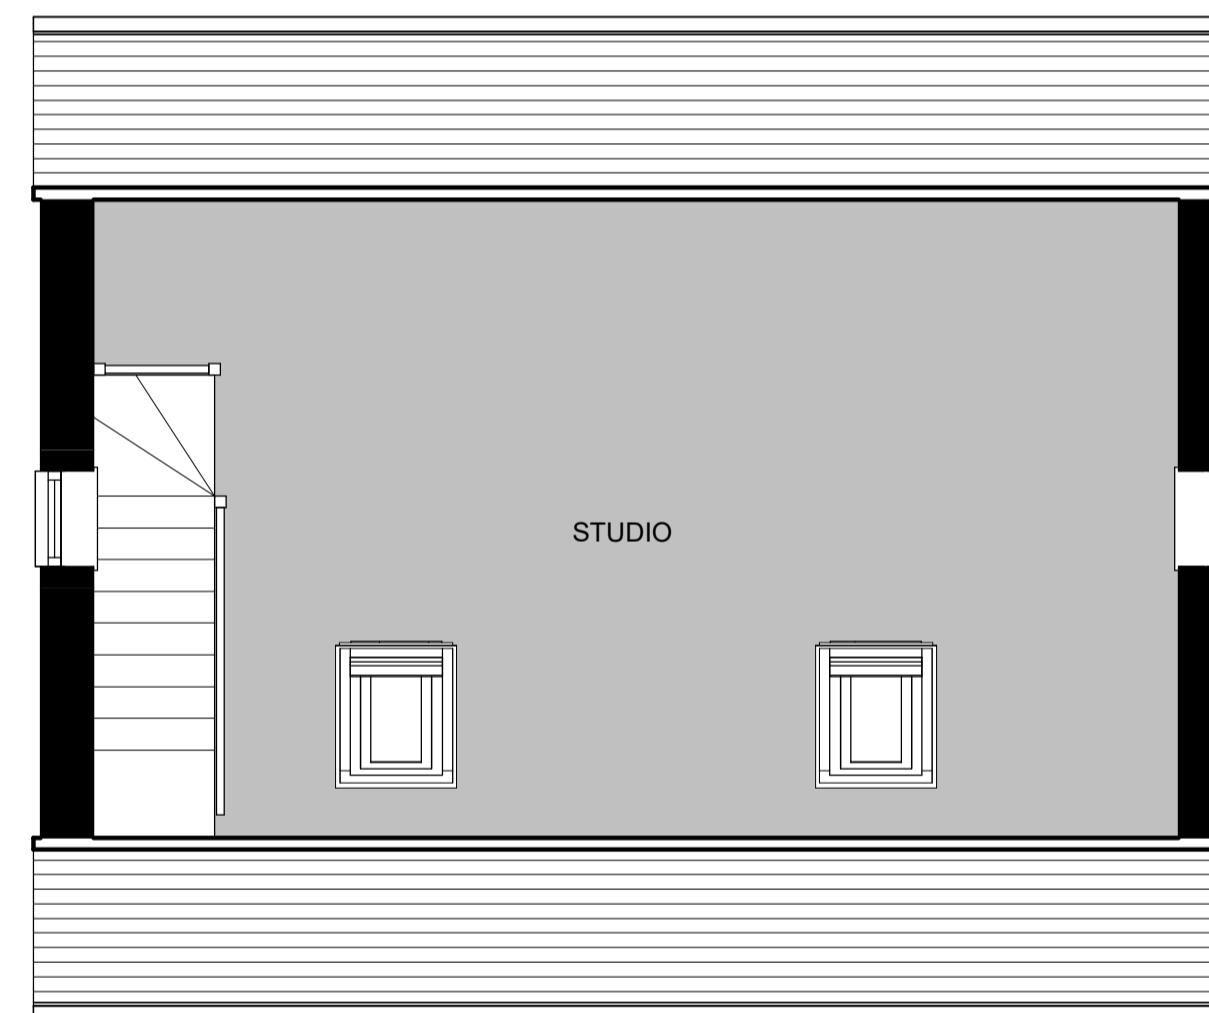


Existing First Floor
 1 : 50

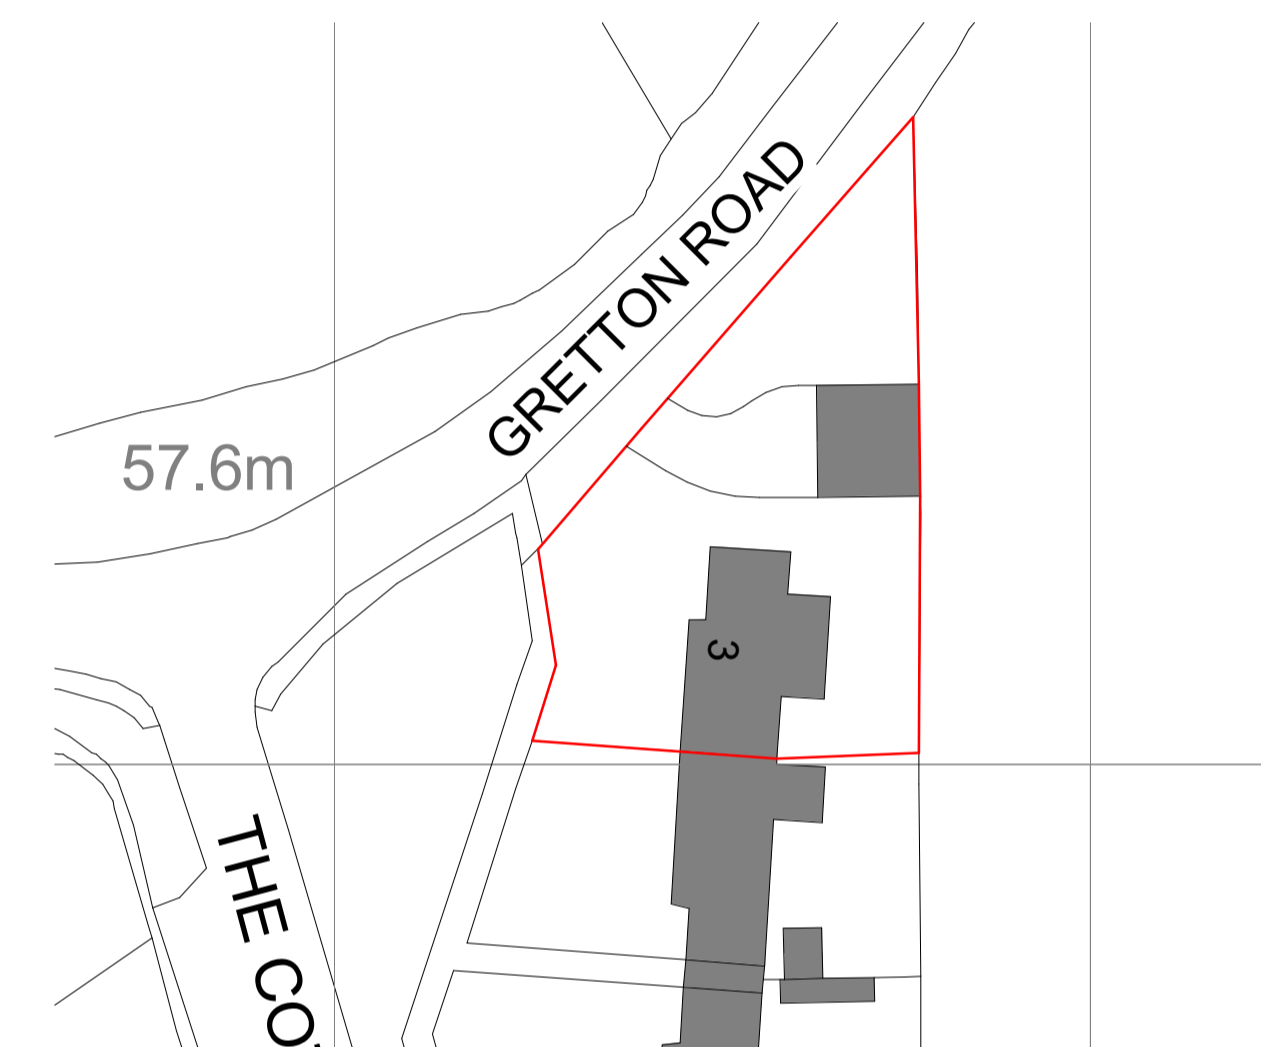

Existing Site Plan
 1 : 500

| Revision Number | Revision Date | Revision Description | Issued by |
|-----------------|---------------|----------------------|-----------|
| | | | |
| | | | |
| | | | |
| | | | |

Revision Schedule

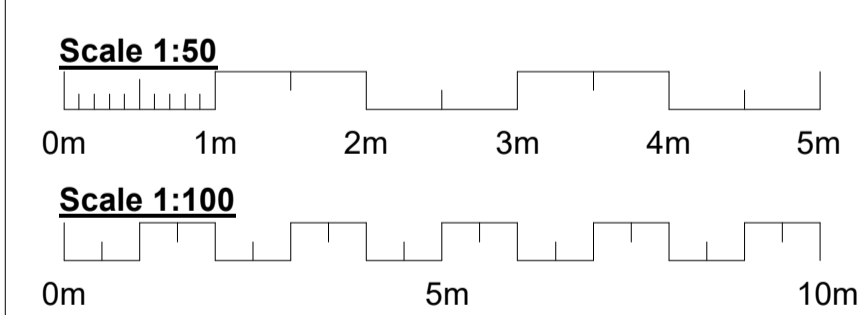

Project Number: **2307**
 Project Title: **The Cottons, Rockingham**
 Client(s): **Mr & Mrs Hill**
 Project Issue Date: **August 2023**
 Drawn By: **MR**
 Checked By: **MR**

Drawing Number: 2307-01

Drawing Name: **Existing Floor Plans, Elevations Location and Site Plans**

Scale: As indicated Paper Size: A1