




proposed block plan
 scale: 1:100 @ A1
 cedar walk, bottisham

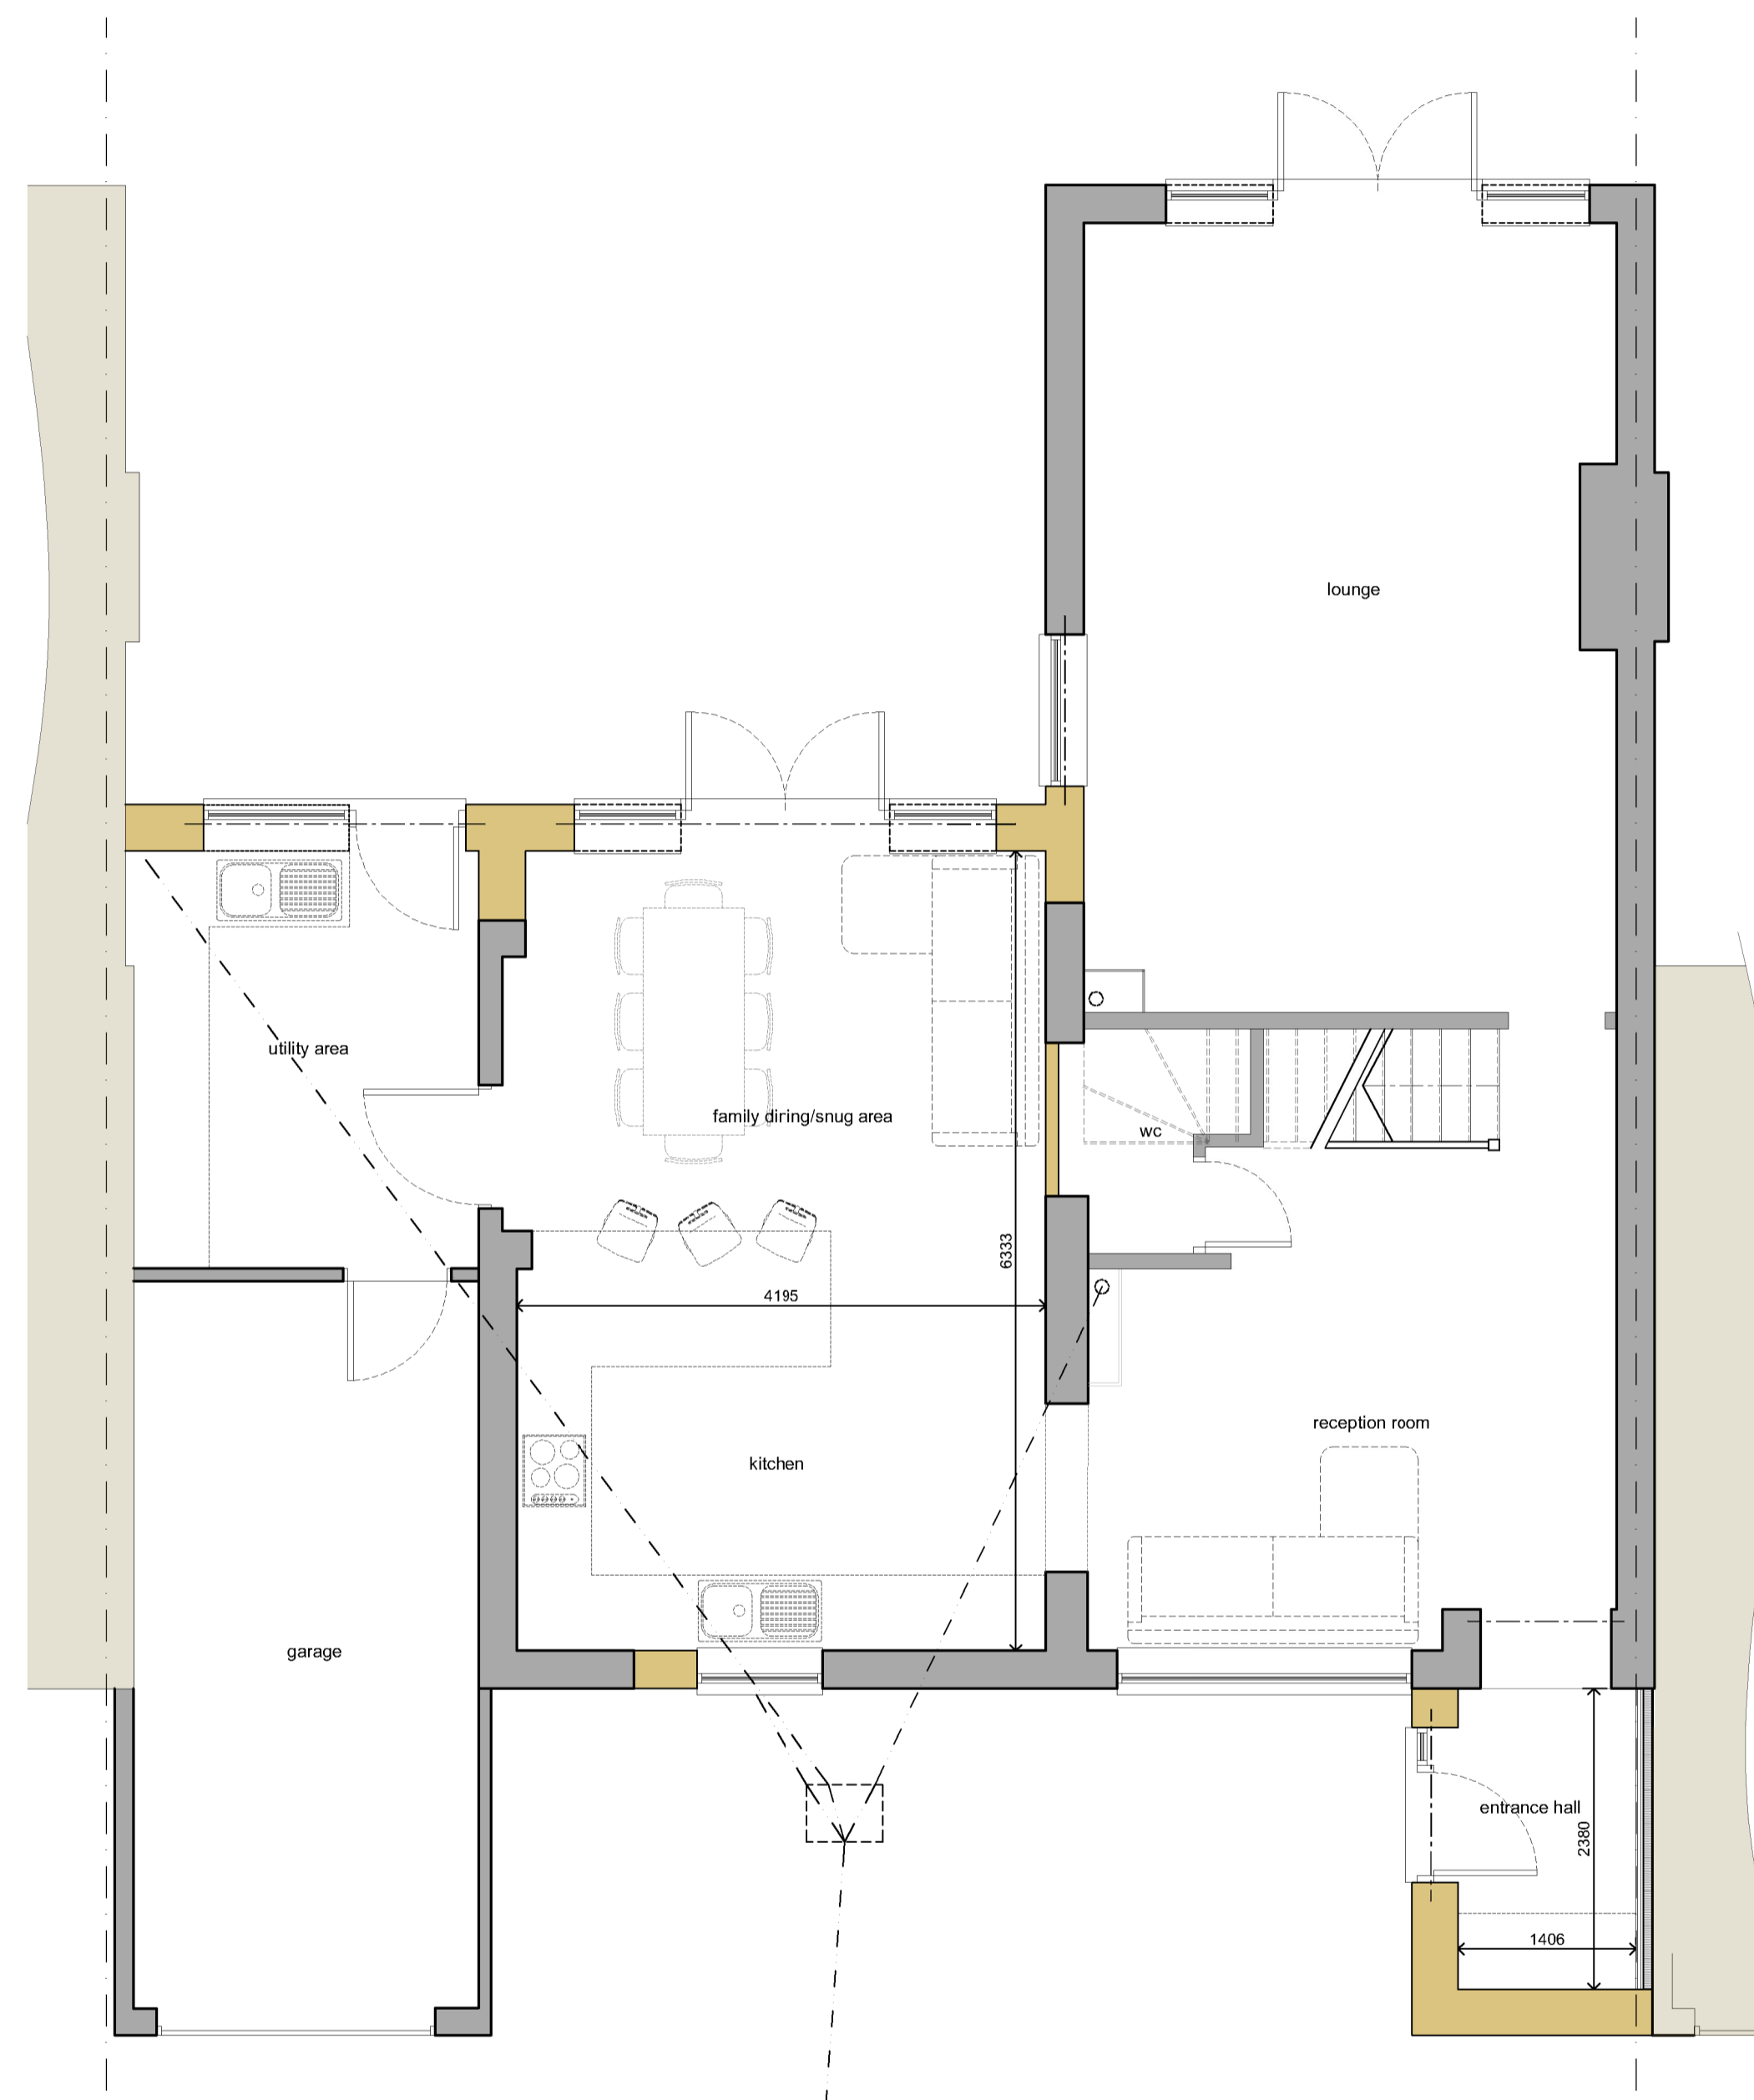

proposed ground floor plan
 scale: 1:50 @ A1

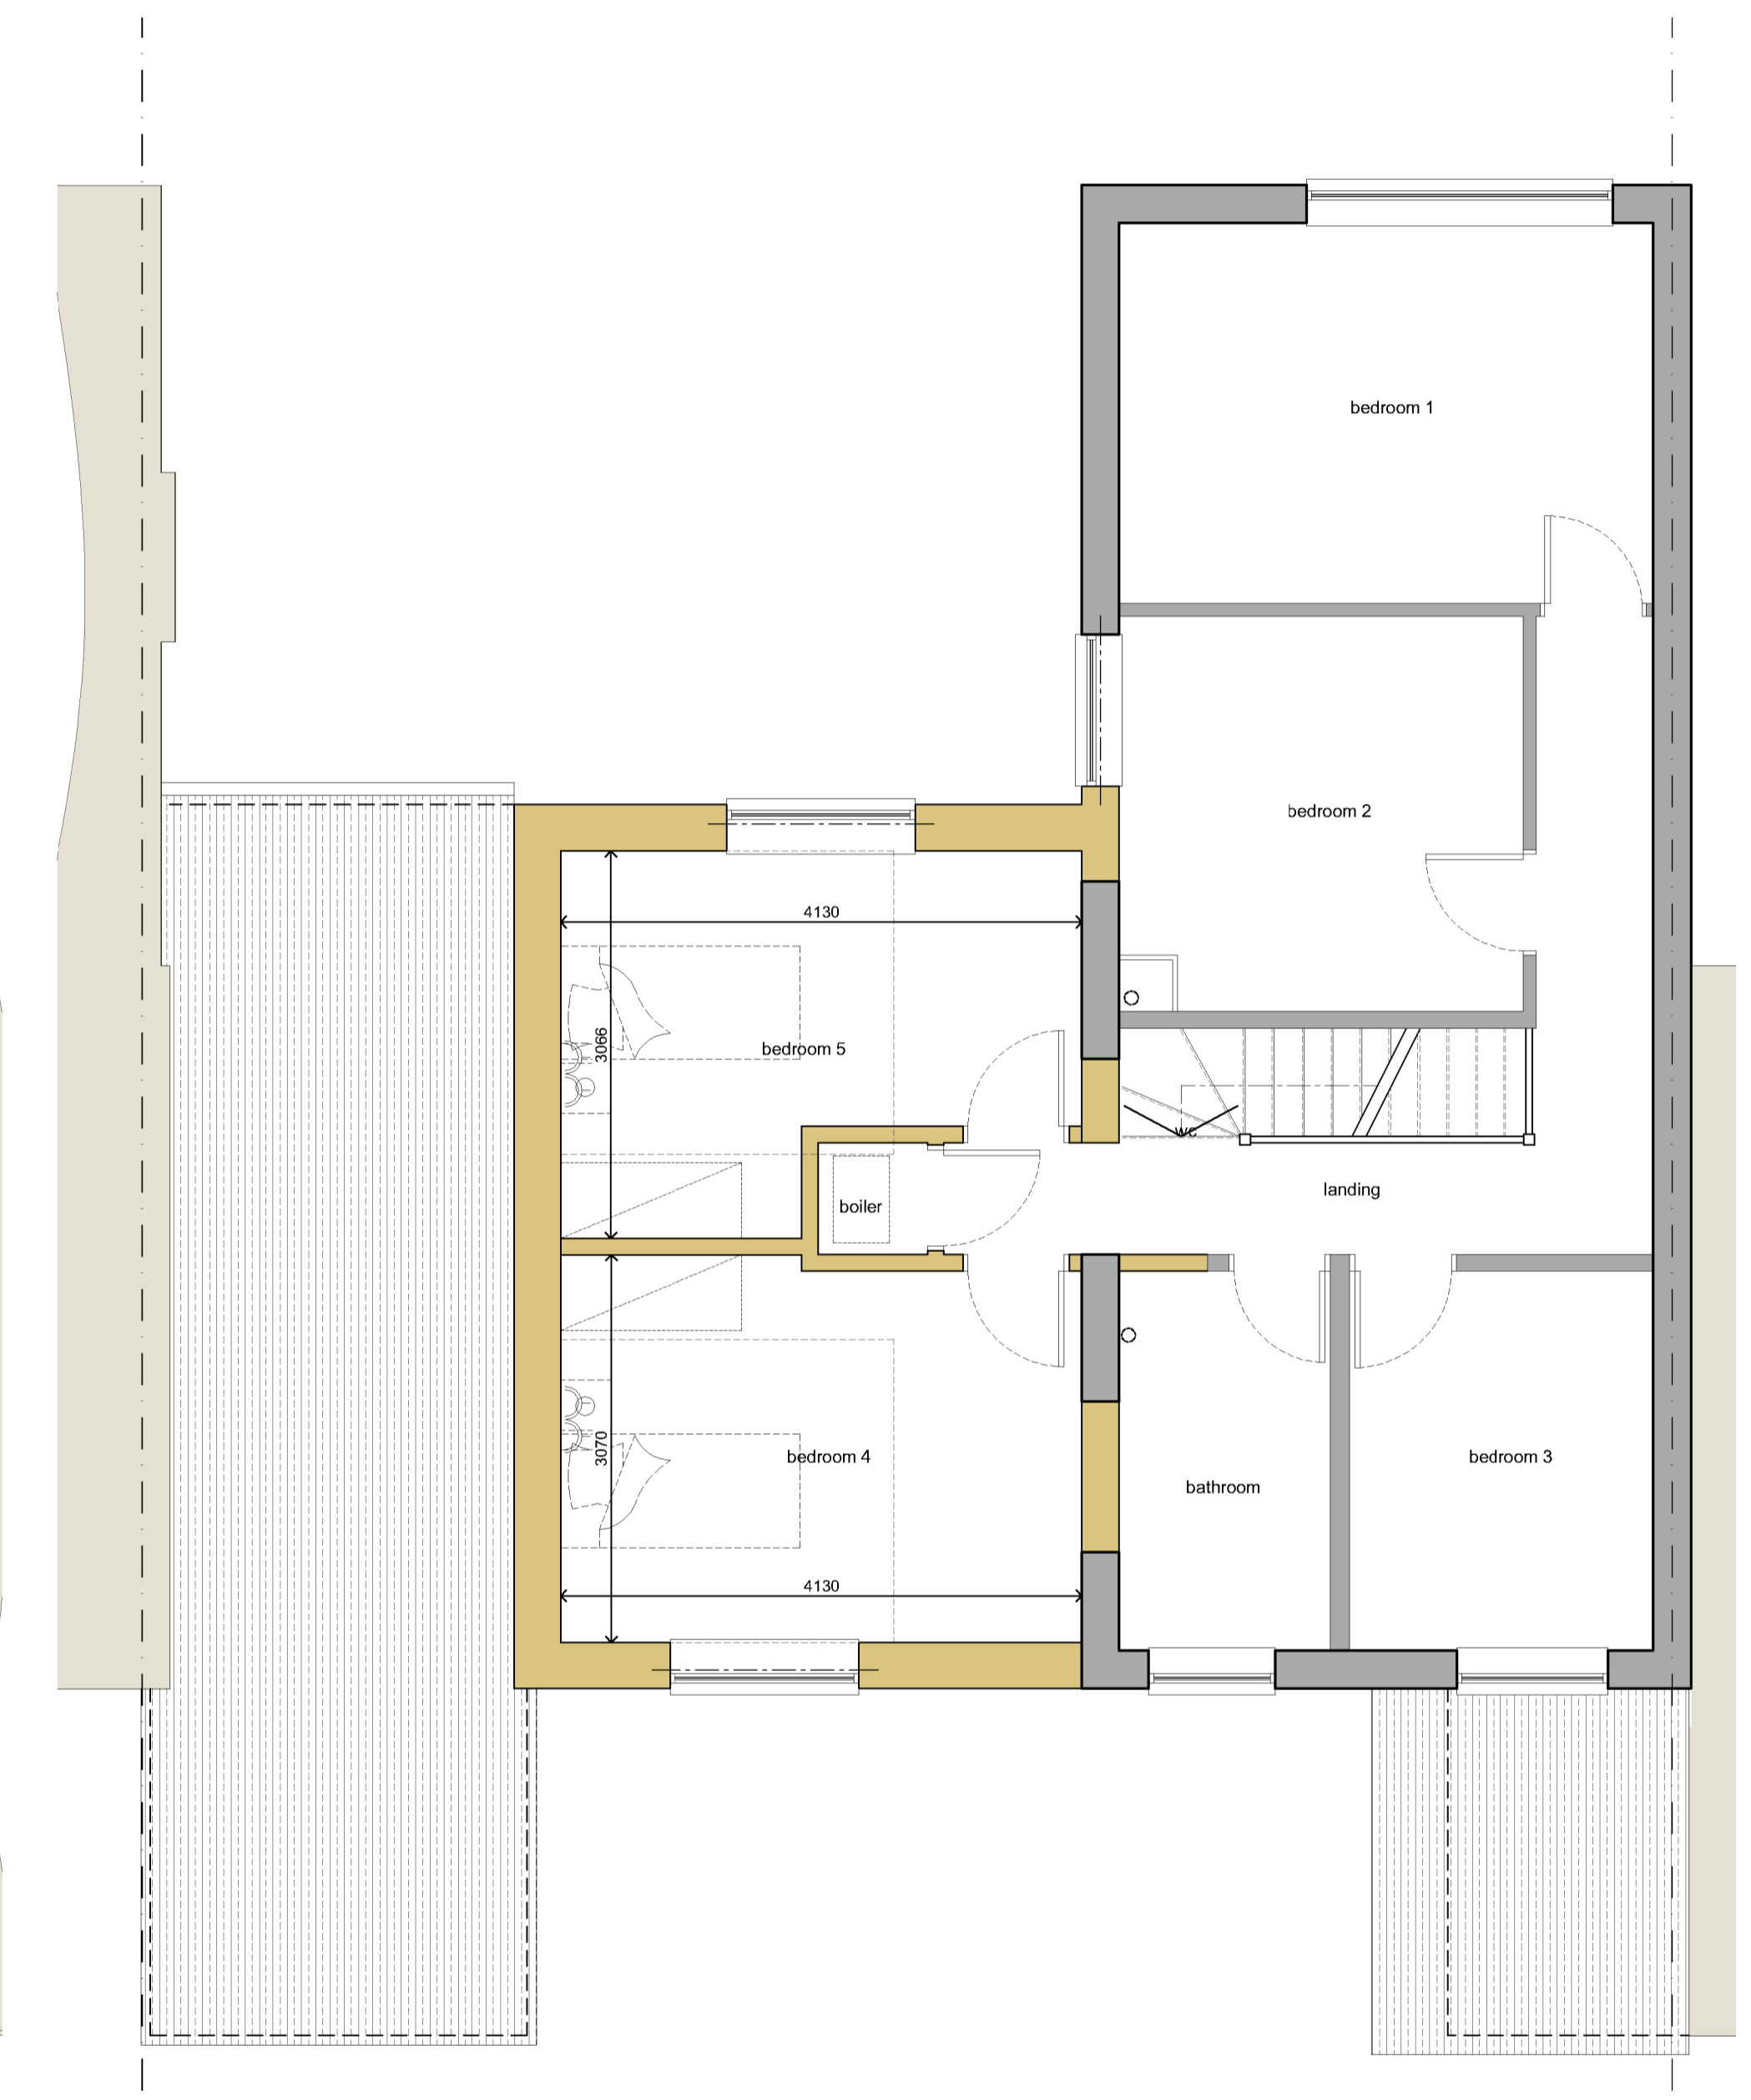

proposed first floor plan
 scale: 1:50 @ A1

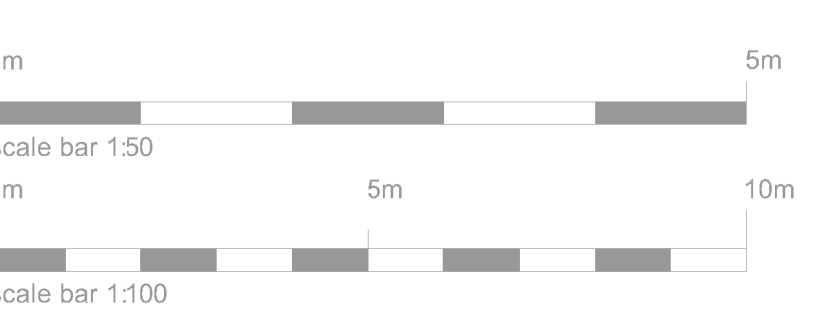

plan | it
 architecture & design
 telephone 01954 252 222
 mobile 07786 138 921
 email plan_it@me.com
 web www.plan-it-architecture.com

client **Mr & Mrs Wright**
 6 cedar walk, bottisham, cambridge, CB25 9BJ

project **first floor extension over existing single storey extension, with 2 storey extension to the rear of the kitchen area**

status **PLANNING**

drawing title **proposed site + floor plans**

date **181023** scale **as indicated** sheet size **A1** rev

job no. **726** drawing no. **23PL102** revision