

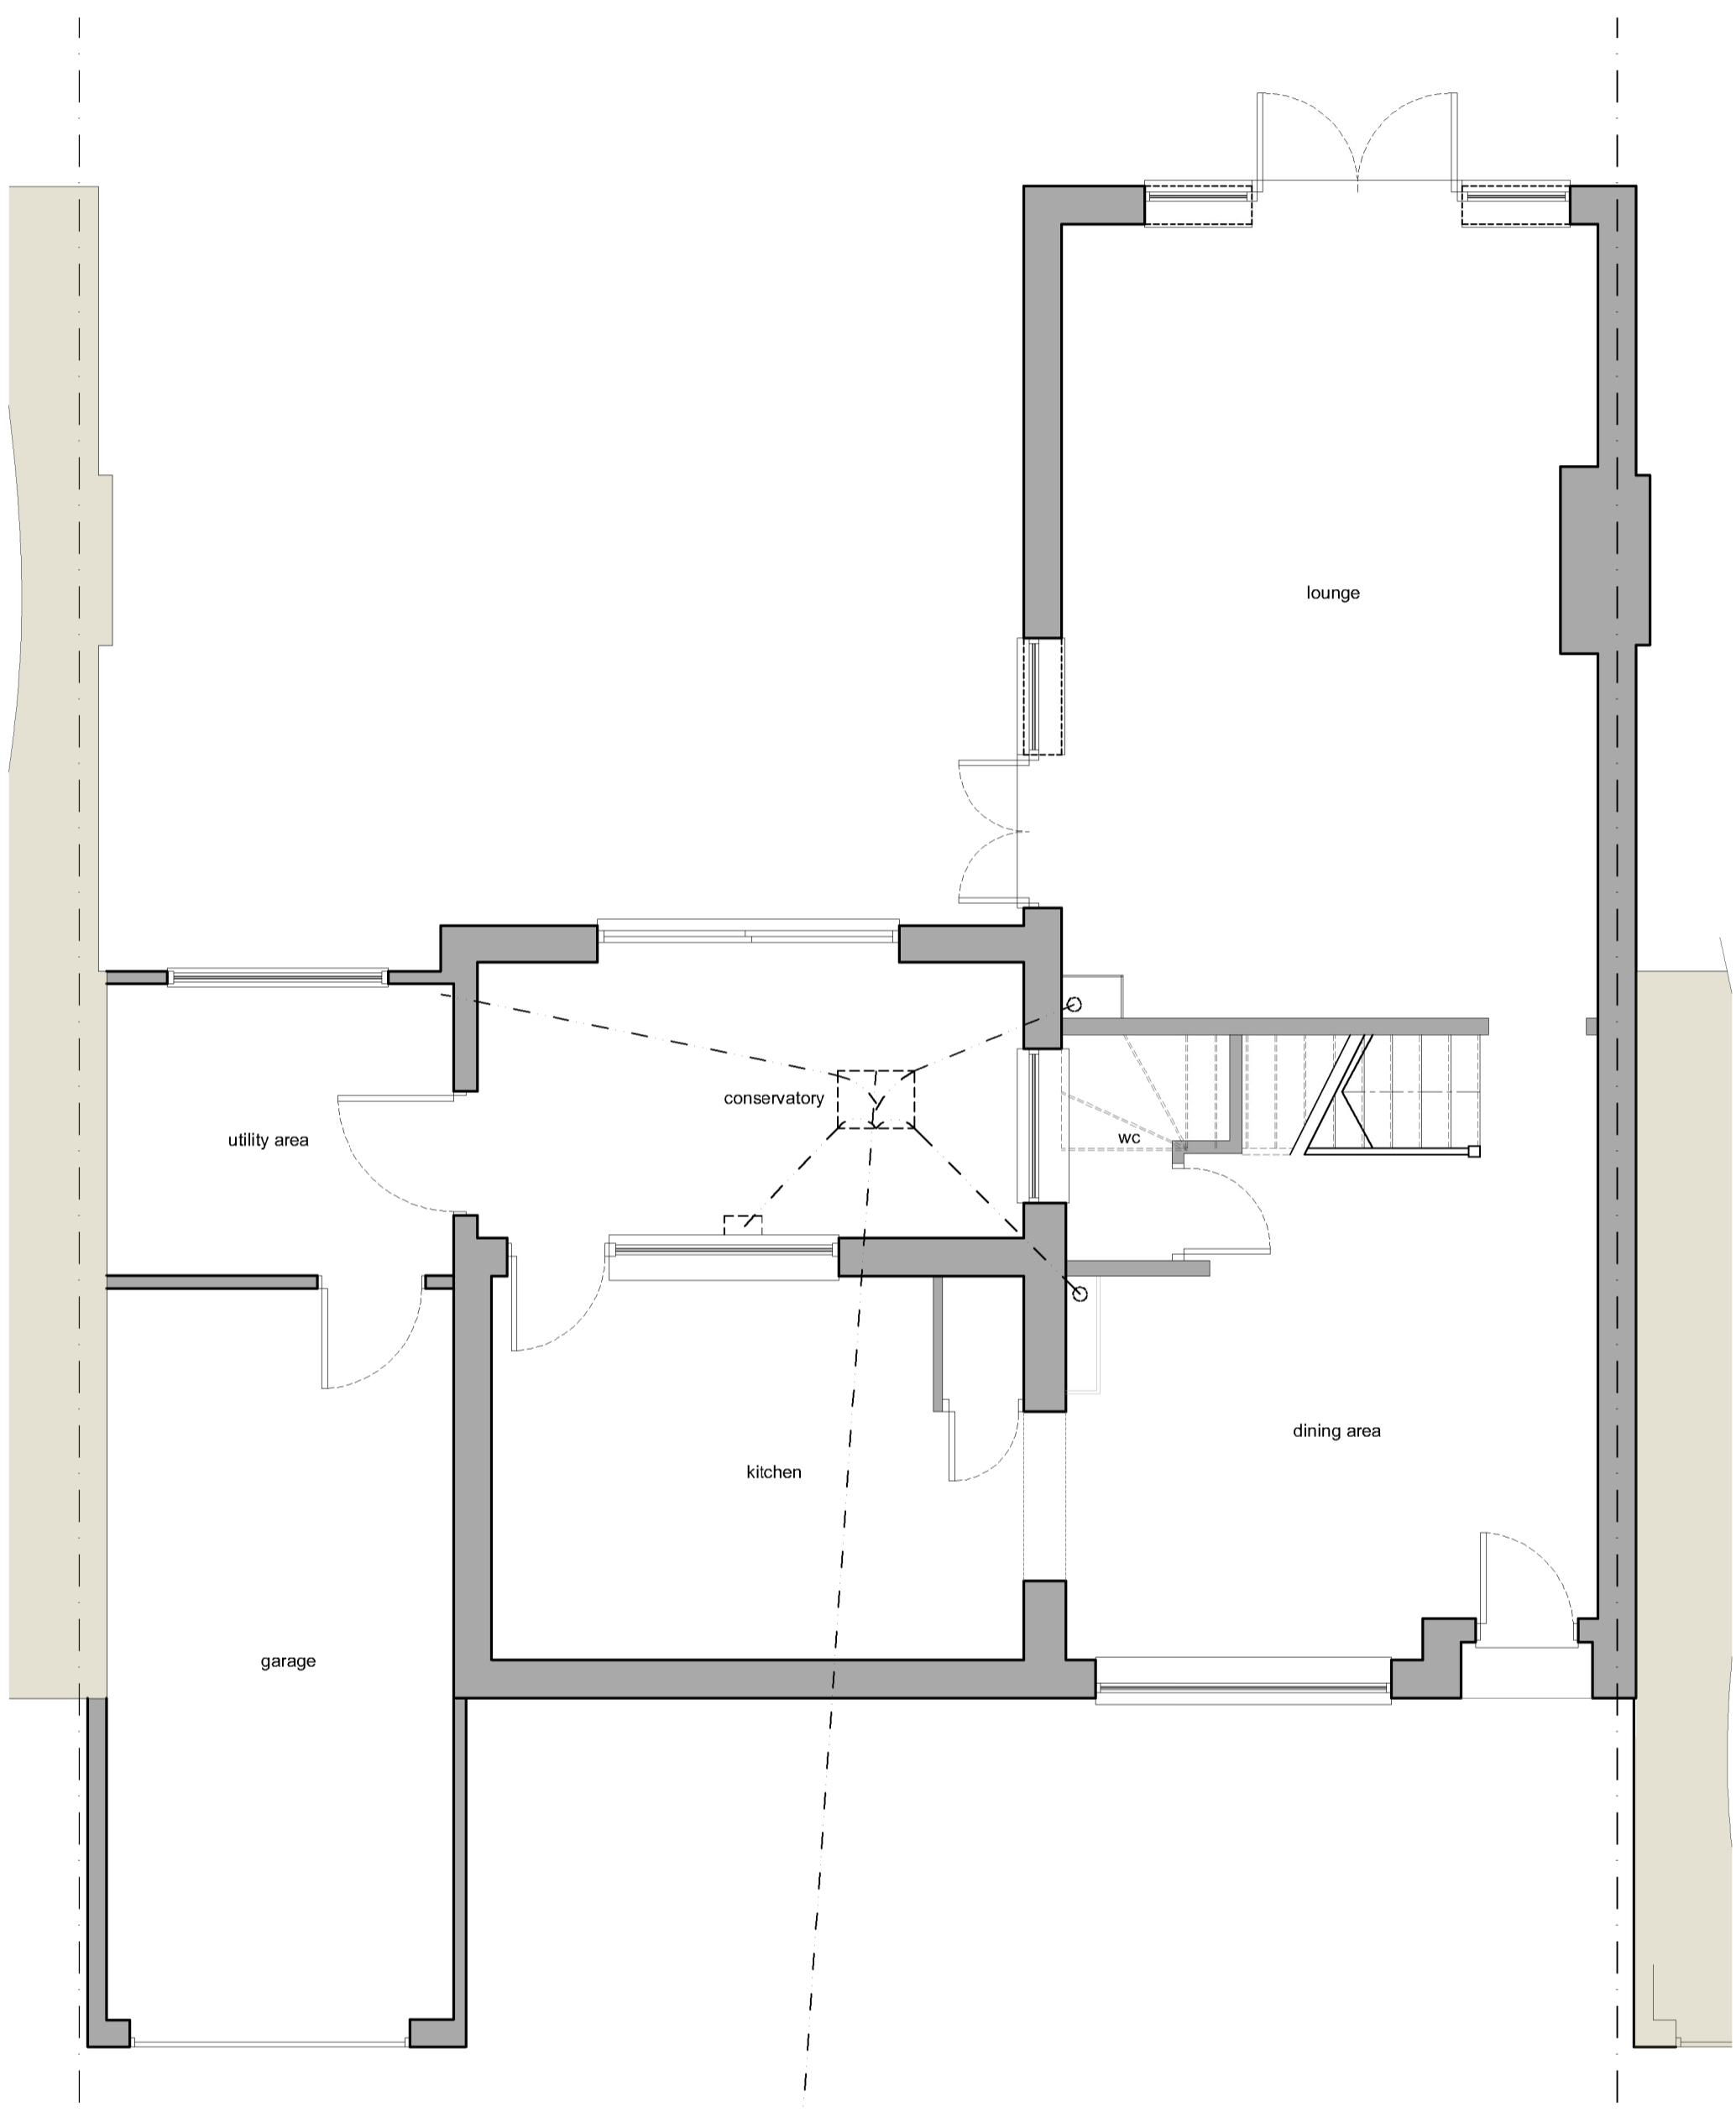



**existing block plan**  
 scale: 1:100 @ A1

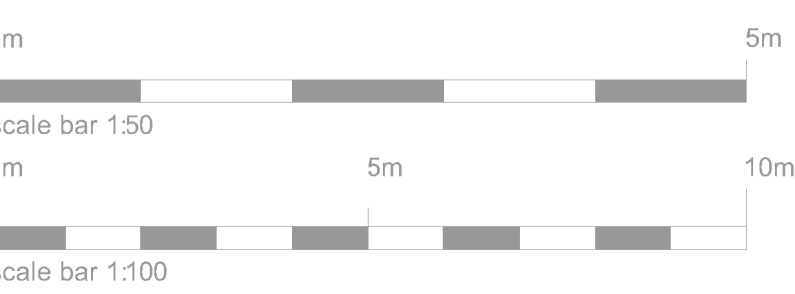

**existing ground floor plan**  
 scale: 1:50 @ A1

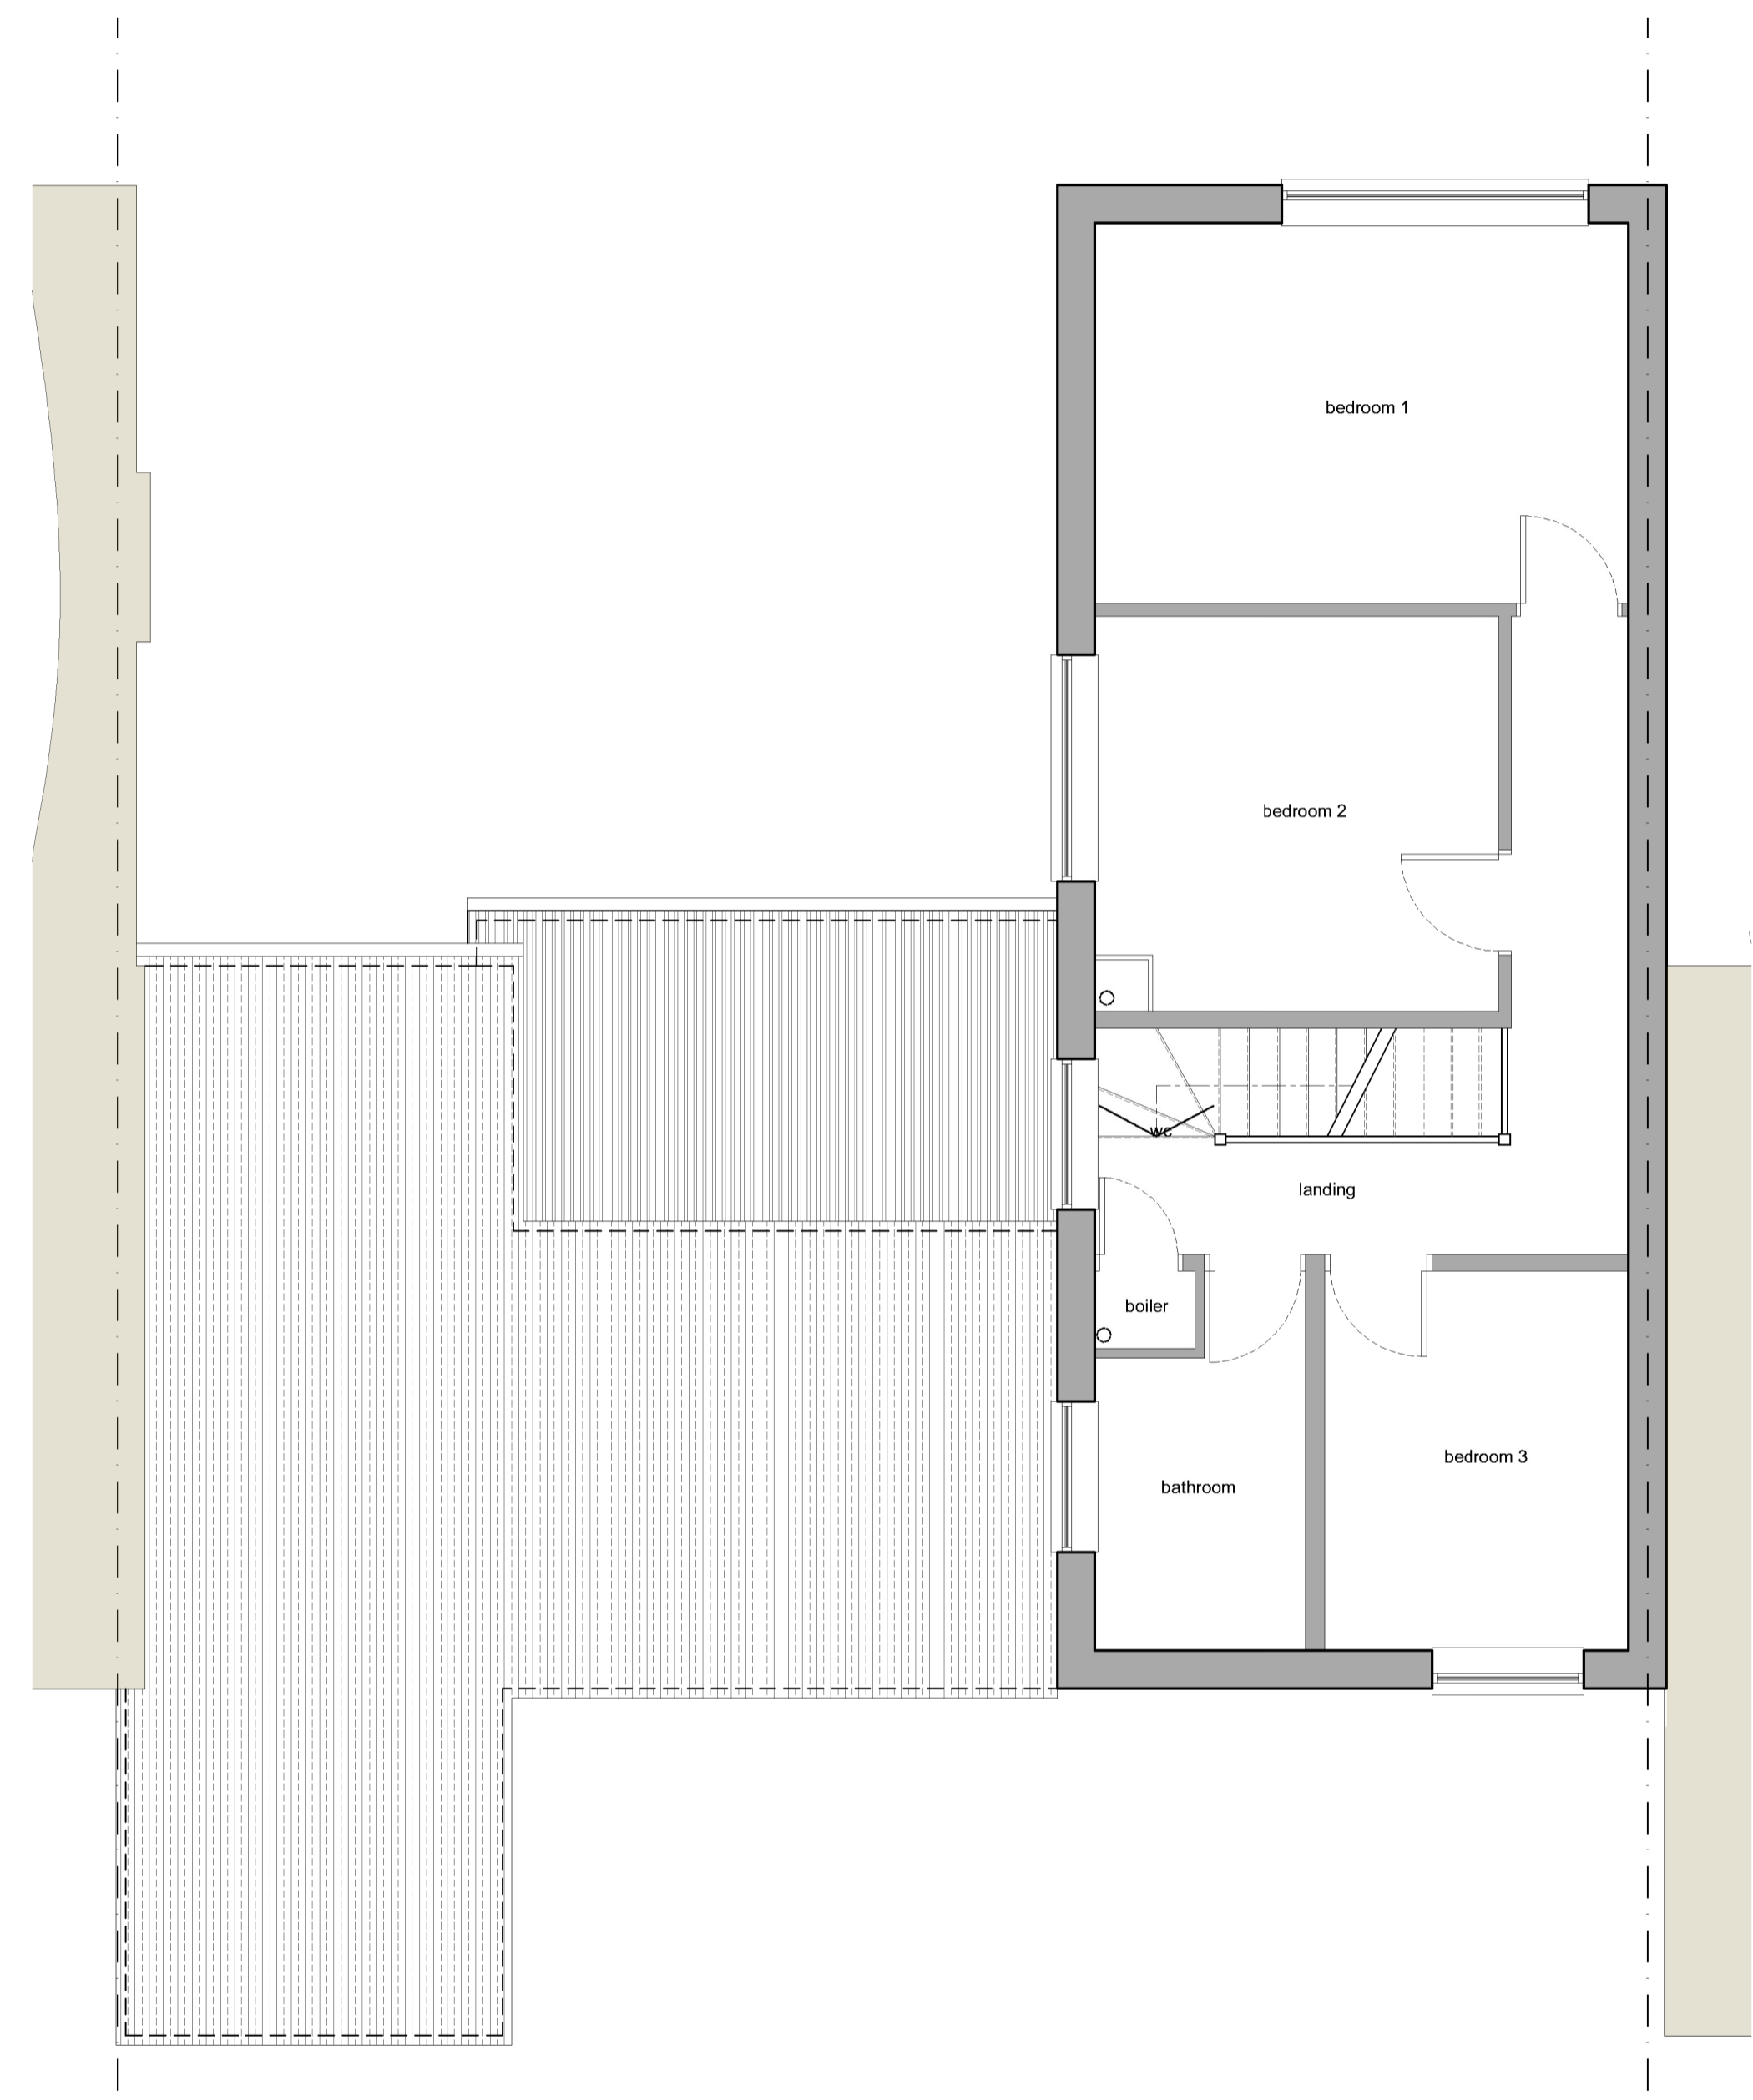

**existing first floor plan**  
 scale: 1:50 @ A1

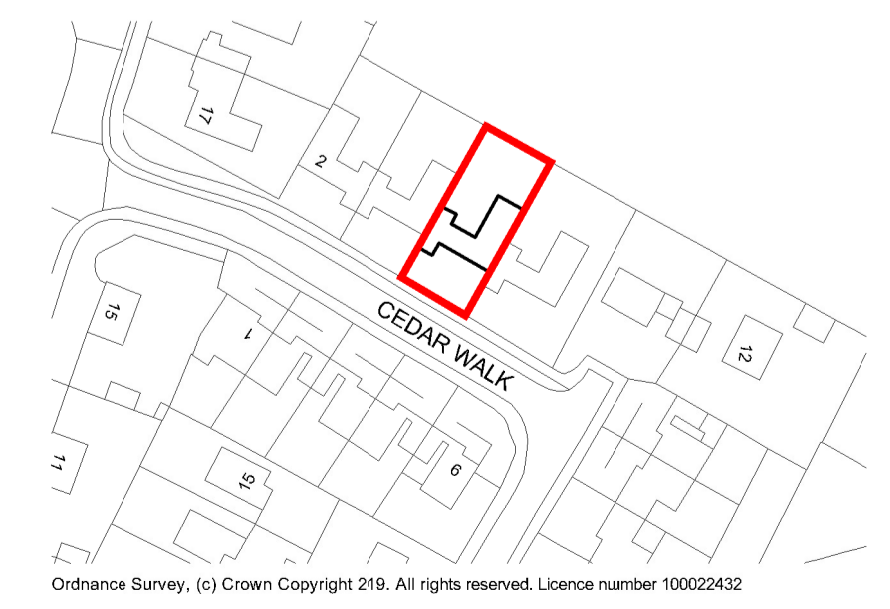

**os location plan**  
 scale: 1:1250 @ A1

**plan | it**  
 architecture & design  
 telephone 01954 252 222  
 mobile 07786 138 921  
 email plan\_it@me.com  
 web www.plan-it-architecture.com

client **Mr & Mrs Wright**  
 6 cedar walk, bottisham, cambridge, CB25 9BJ

project **first floor extension over existing single storey extension, with 2 storey extension to the rear of the kitchen area**

status **PLANNING**

drawing title **existing site, floor plans + os location plan**

date 181023 scale as indicated sheet size A1 rev

job no. drawing no. revision

**726 23PL100**