




PROPOSED REAR ELEVATION 1:100 @ A1




PROPOSED SIDE ELEVATION 1:100 @ A1



PROPOSED FRONT ELEVATION 1:100 @ A1

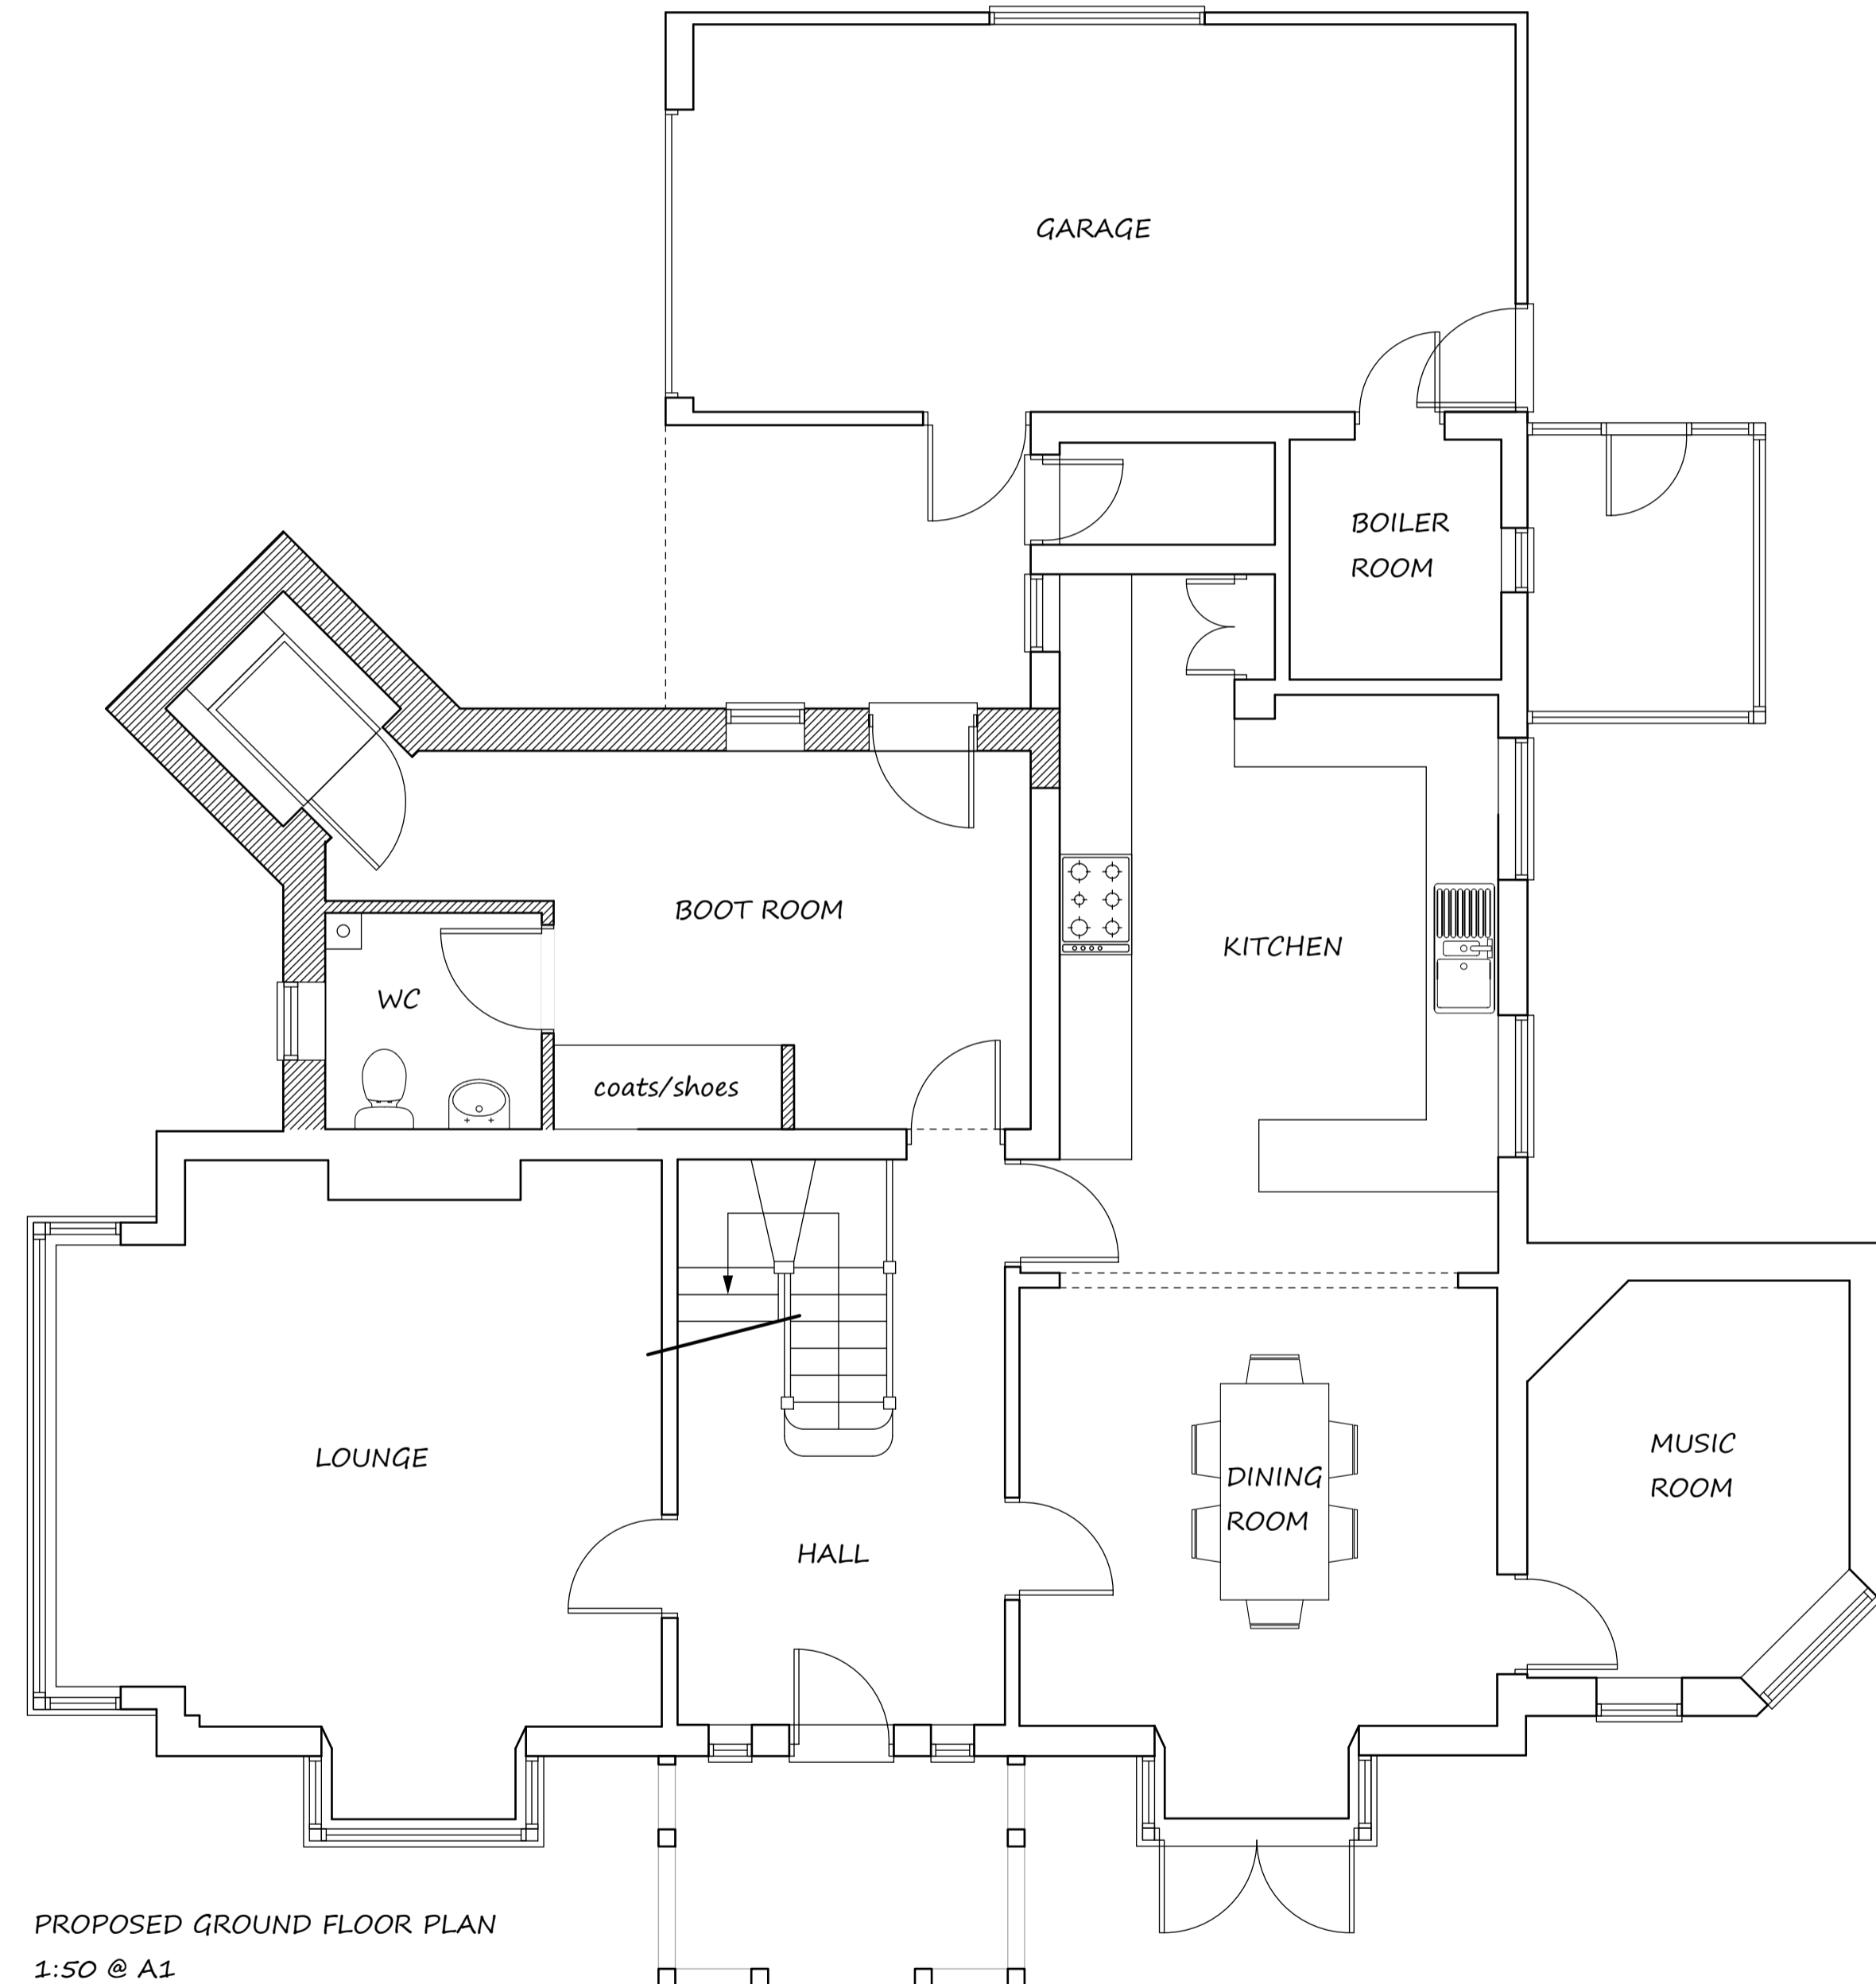

PROPOSED GROUND FLOOR PLAN
1:50 @ A1

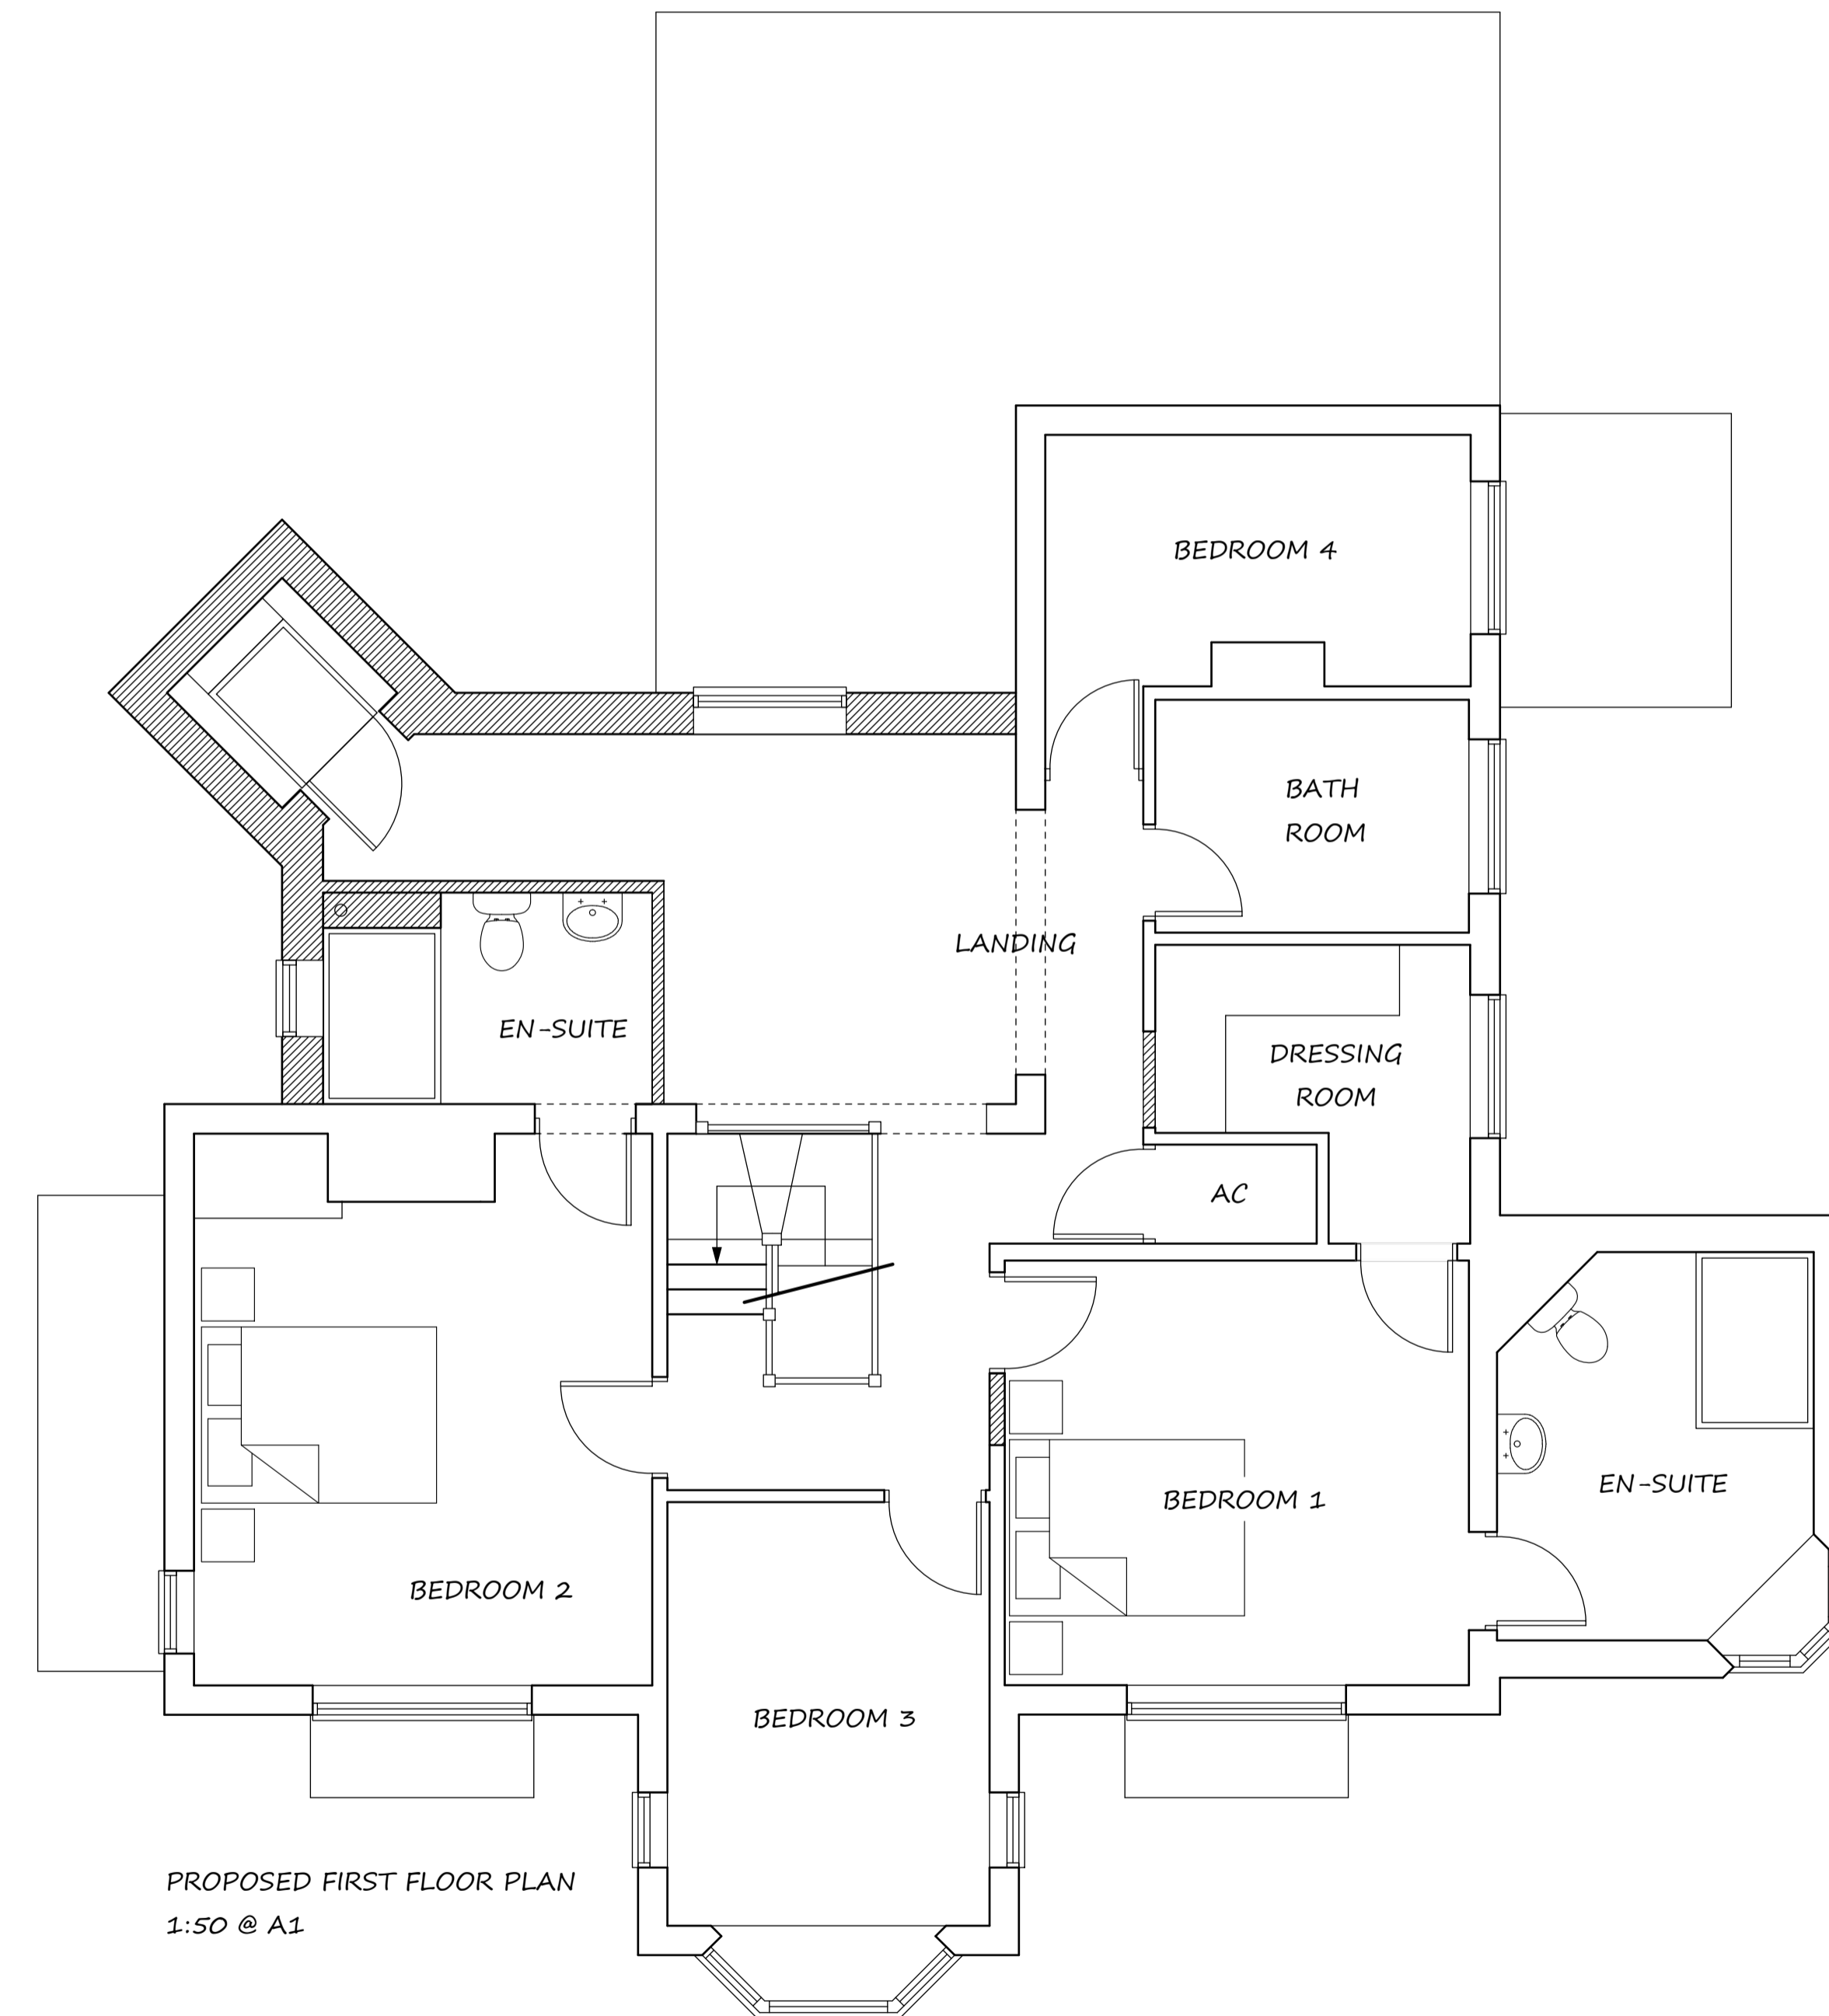

PROPOSED FIRST FLOOR PLAN
1:50 @ A1

B 21-07-22 CLIENT REVISIONS
A 07-01-21 CLIENT REVISIONS

THIS DRAWING IS THE COPYRIGHT OF THE ANGLIA DESIGN LLP AND CAN ONLY BE REPRODUCED WITH THEIR EXPRESS PERMISSION.
WRITTEN DIMENSIONS MUST BE USED IN PREFERENCE TO SCALED. IF DOUBT EXISTS PLEASE CONTACT AD LLP FOR CLARIFICATION.
PARTICULAR CARE TO BE TAKEN WHEN DRAWINGS HAVE BEEN RECEIVED ELECTRONICALLY. ANGLIA DESIGN LLP CANNOT GUARANTEE SCALING INFORMATION UNLESS DRAWINGS HAVE BEEN PRINTED IN HOUSE.
CONTRACTORS MUST CHECK ALL DIMENSIONS ON SITE. ANY DISCREPANCIES TO BE REPORTED TO AD LLP BEFORE PROCEEDING.
THE CLIENT SHOULD BE AWARE OF HIS/HER STATUTORY REQUIREMENT TO APPOINT A PRINCIPLE DESIGNER AND PRINCIPLE CONTRACTOR UNDER THE CDM 2015 REGULATIONS. ANGLIA DESIGN LLP DOES NOT UNDERTAKE THIS HAS ROLE UNLESS SPECIFICALLY APPOINTED.

Bure Ridge, 8 Hillside Road,
Horning, Norfolk, NR12 8PG

Date: November 2021
Drawing No: RS/4669/21/02

PROPOSED PLANS

Anglia Design
architects . surveyors **LLP**
11 Charing Cross Norwich Norfolk NR2 4AX
tel: 01603 666576 fax: 01603 764535
em: mail@angliadesign.co.uk