


Existing First Floor Plan  
Scale 1:100

View B  
▲

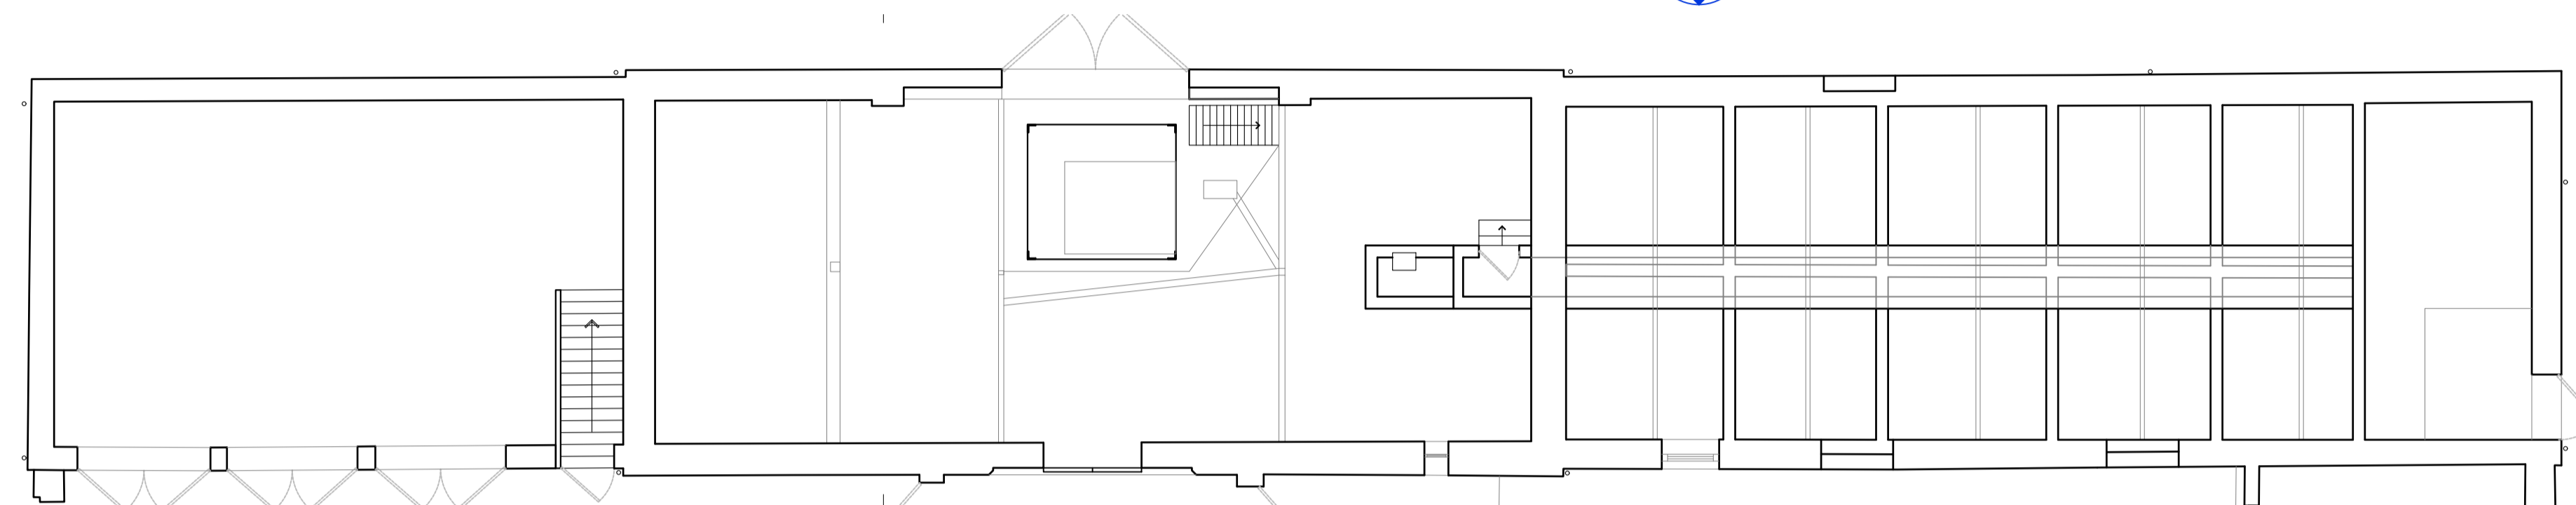

View A  
▲

View E  
▲

View H  
▲

View F  
▲

View C  
▲

View G  
▲

View D  
▲

Existing Ground Floor Plan  
Scale 1:100

PRELIMINARY  
ISSUE

**blueprint**  
Architectural Design Ltd.

5 BLOTT'S BARN, BROOKS ROAD, RAUNDS, NORTHANTS, NN9 6NS  
01933 551389 - info@blueprintdesign.org.uk

TITLE	Conversion of Existing Barns to Residential, Northdale Park, Raunds, Northamptonshire.		
DETAIL	Existing Floorplan		
SCALE	1:100	SHEET	A1
DRAWN	SCB	CHECKED	22-036-159
DATE	December 2022	ISSUE	PRELIMINARY

CONTRACTORS MUST CHECK ALL DIMENSIONS ON SITE. ONLY IF DIMENSIONS ARE TO BE WORKED FROM DIMENSIONS MUST BE REPORTED TO BLUEPRINT BEFORE PROCEEDING. © THIS DRAWING IS COPYRIGHT.