



0 1 2 3 4 5 6 7 8 9 10


SCALE 1:50

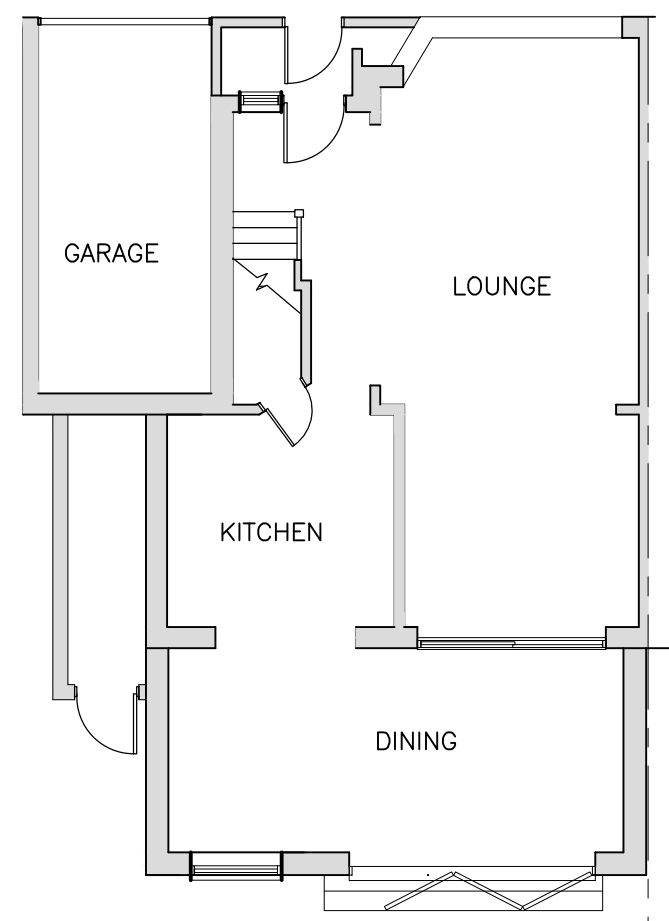


EXISTING GROUND FLOOR PLAN
(1:100)

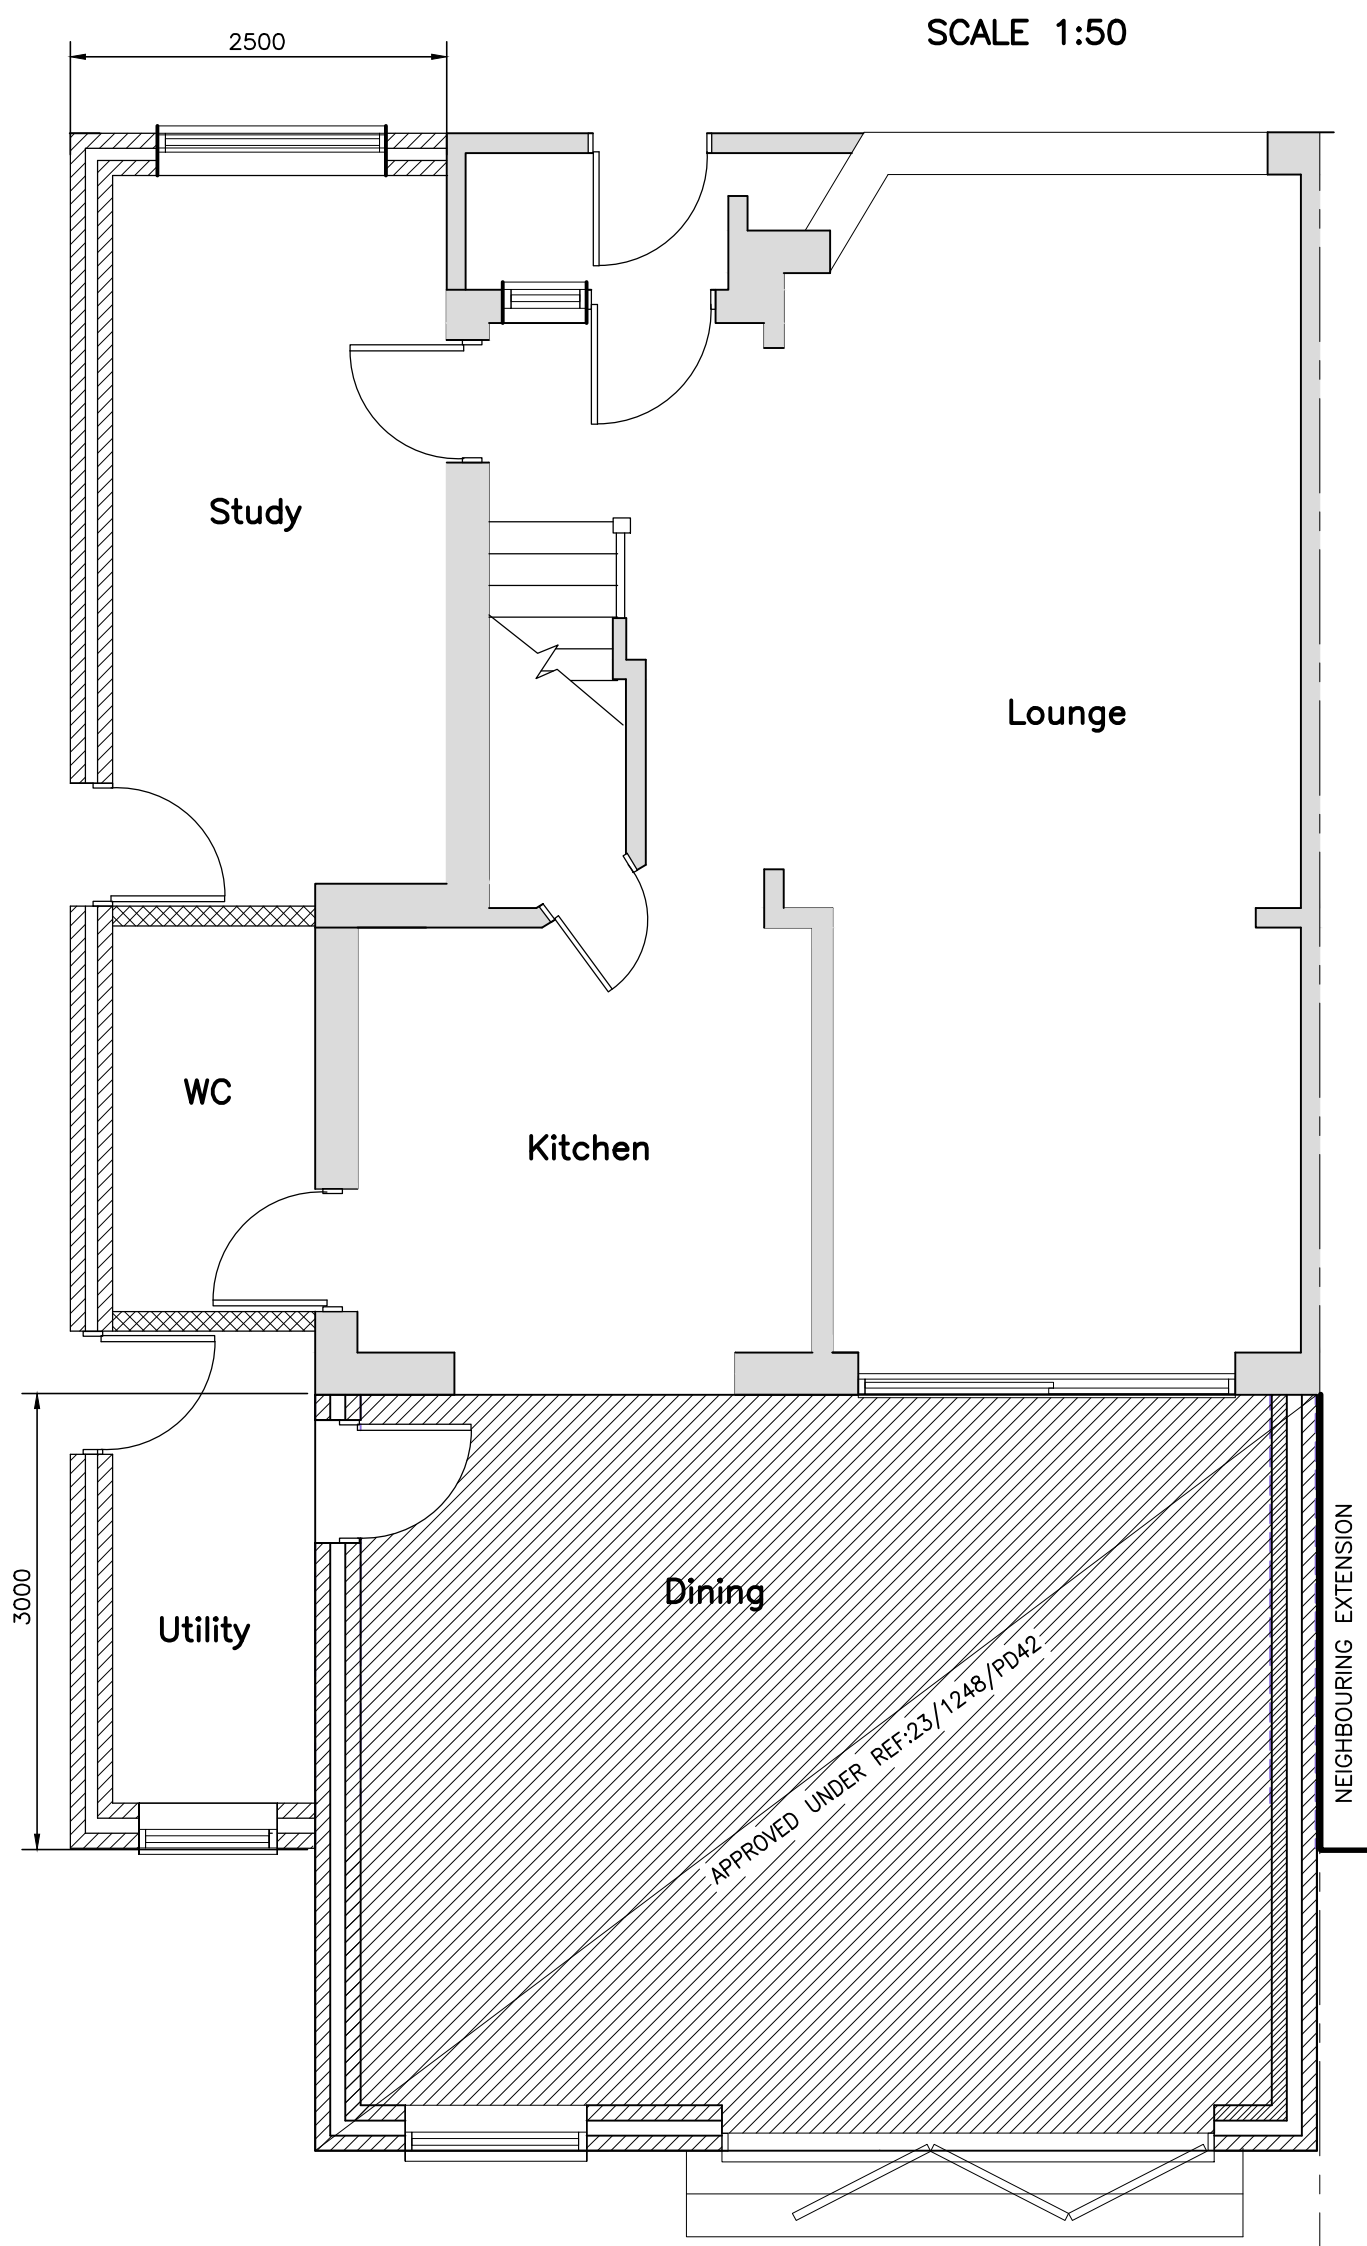

PROPOSED GROUND FLOOR PLAN

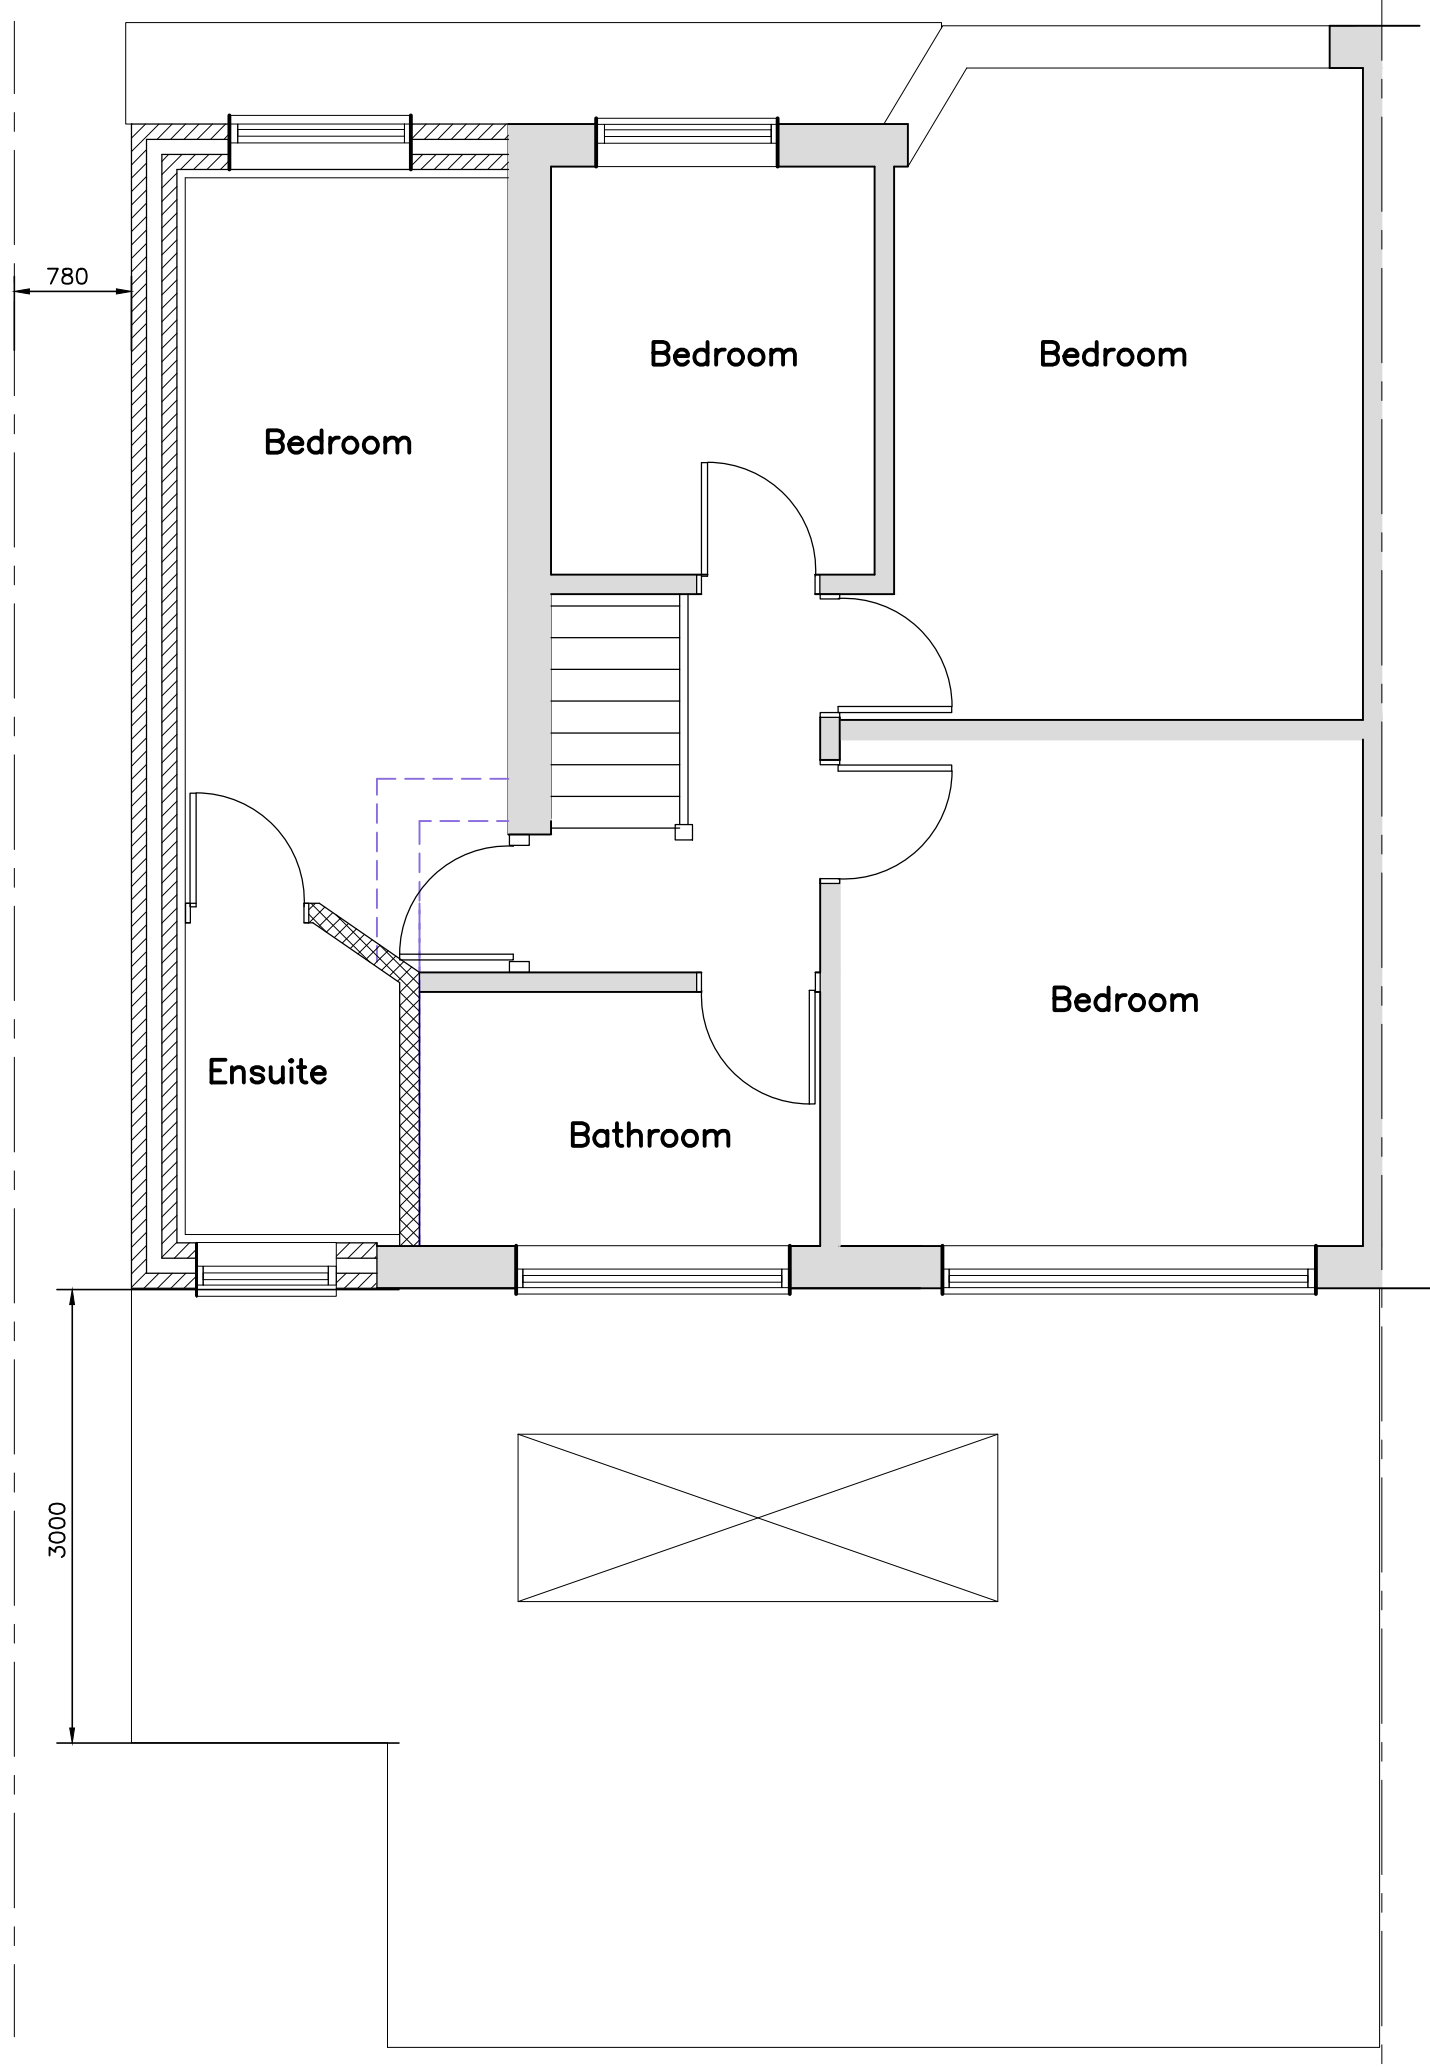

PROPOSED FIRST FLOOR PLAN

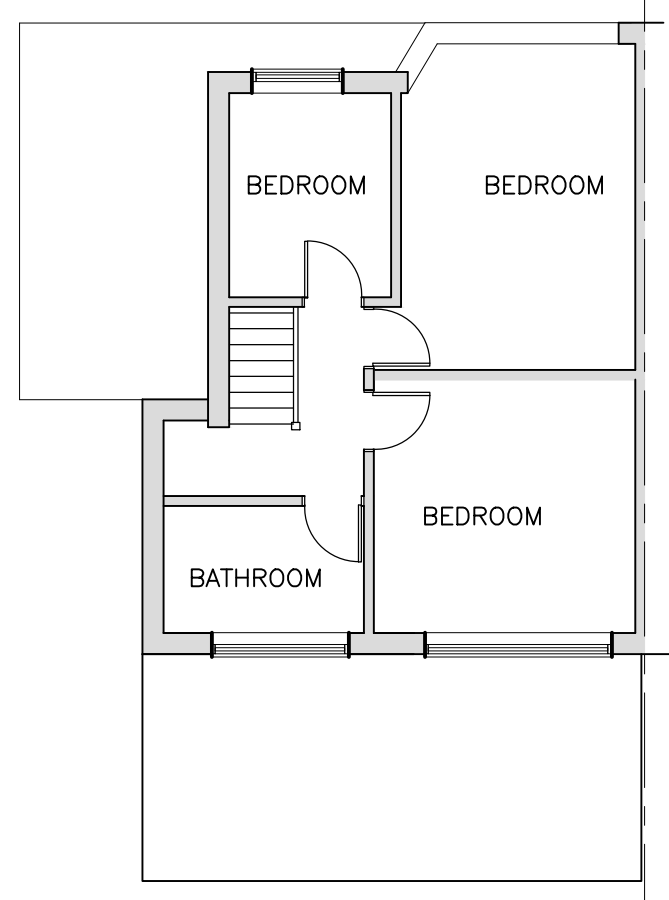

EXISTING FIRST FLOOR PLAN
(1:100)




SITE LOCATION PLAN
1:1250



EXISTING FRONT ELEVATION
(1:100)



EXISTING REAR ELEVATION
(1:100)

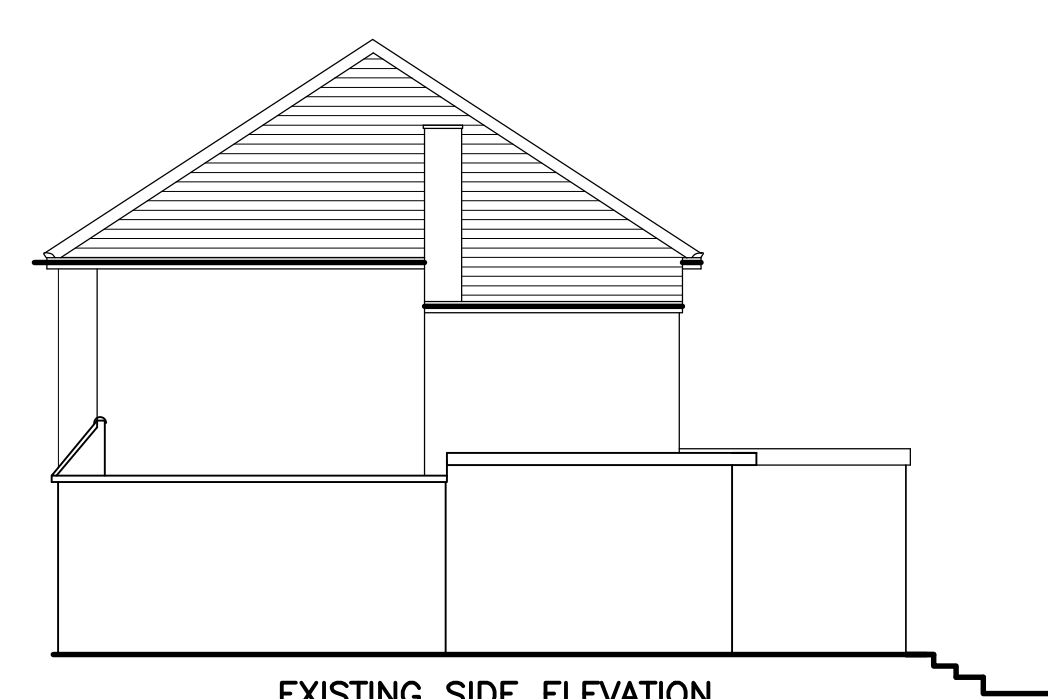


EXISTING SIDE ELEVATION
(1:100)




PROPOSED FRONT ELEVATION
(1:100)



PROPOSED REAR ELEVATION
(1:100)

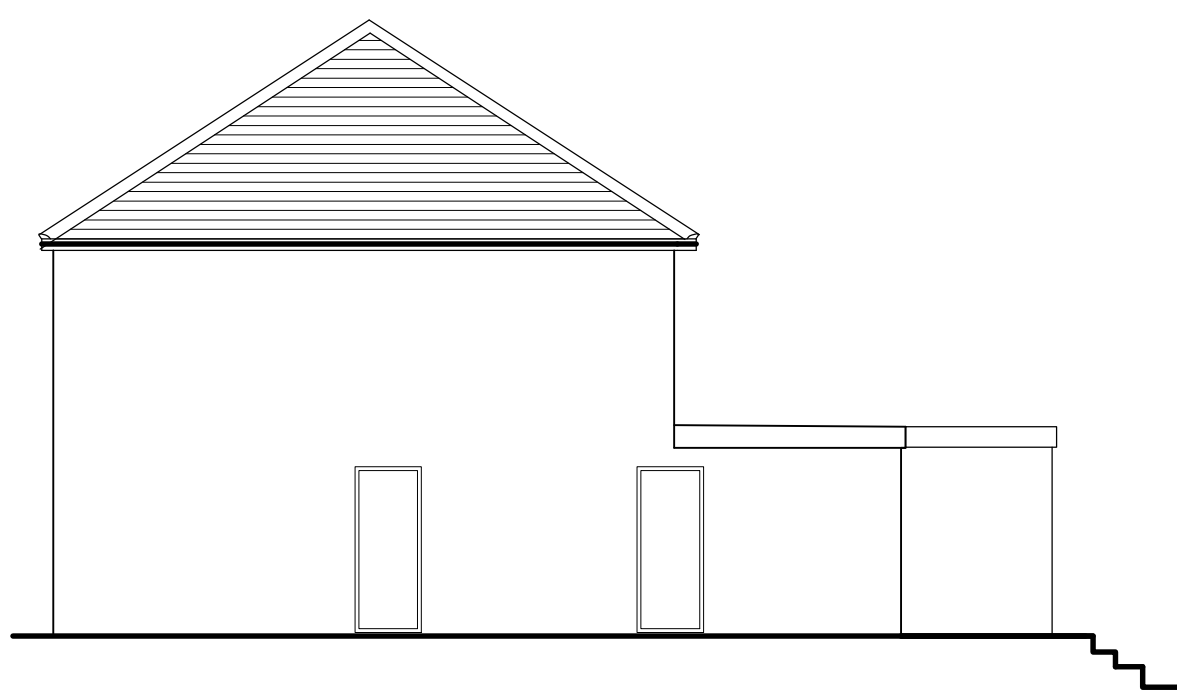

PROPOSED SIDE ELEVATION
(1:100)

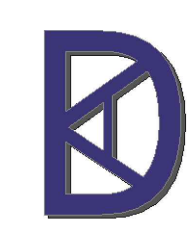Rev	Description	Date
 KDA Designs Ltd. Architectural & Structural Services 100-102 HIGH STREET SOUTH ACRE, POTTERS BAR, EN6 5HT kevin@kdadesigns.co.uk		
Project TWO STOREY SIDE & SINGLE STOREY PART REAR EXTENSION & CONVERSION OF GARAGE 70 TORRINGTON DRIVE, POTTERS BAR, EN6 5HT		
Drawing PLANNING DRAWING		
Drawn	KDA	Checked
Scale	A1@1:50	Date OCT 2023
Drg. No.	70TD/P01	Rev