





FRONT ELEVATION

SIDE ELEVATION

REAR ELEVATION

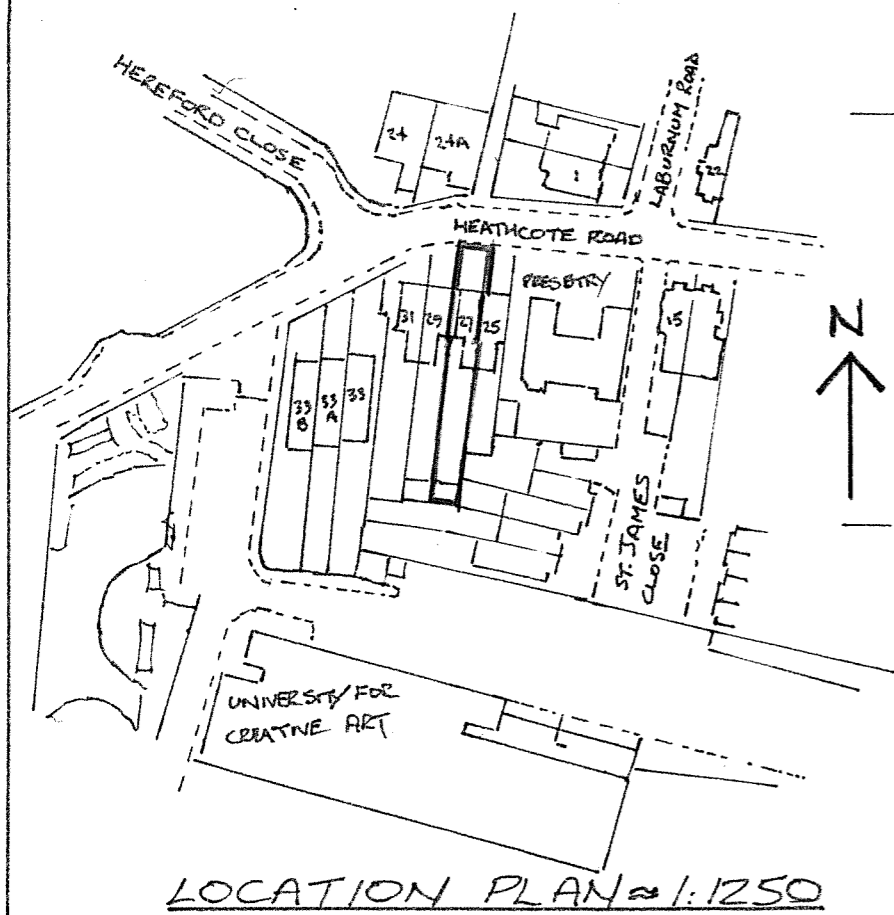


LOCATION PLAN @ 1:1250

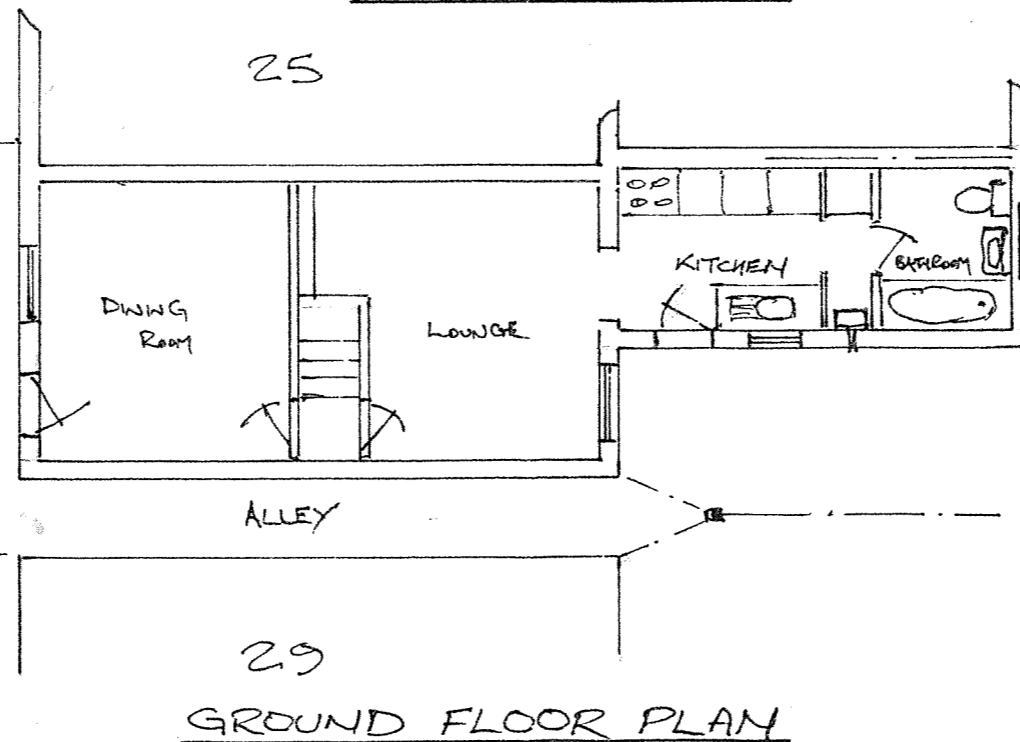

GROUND FLOOR PLAN

FRONT ELEVATION  
 SOFTWOOD BOX FRAME & SASHES  
 DOUBLE GLAZED WITH VERTICAL  
 GLAZING BAR TO MATCH EXISTING  
 WITH FACTORY APPLIED GLOSS PAINT

SIDE & REAR ELEVATIONS  
 PVC-U DOUBLE GLAZED  
 DOORS & WINDOWS.

 

27 Heathcote Road KT18 5DX		
Title Proposed Extensions and Replacement Windows Existing Elevations and Location Plan		
Client Mr & Mrs M Coates	Date May-23	Scale 1:100 & As Shown
Drawn G Collins		Rev.
Drg. No GWC / 01		