




25      27      29

FRONT ELEVATION

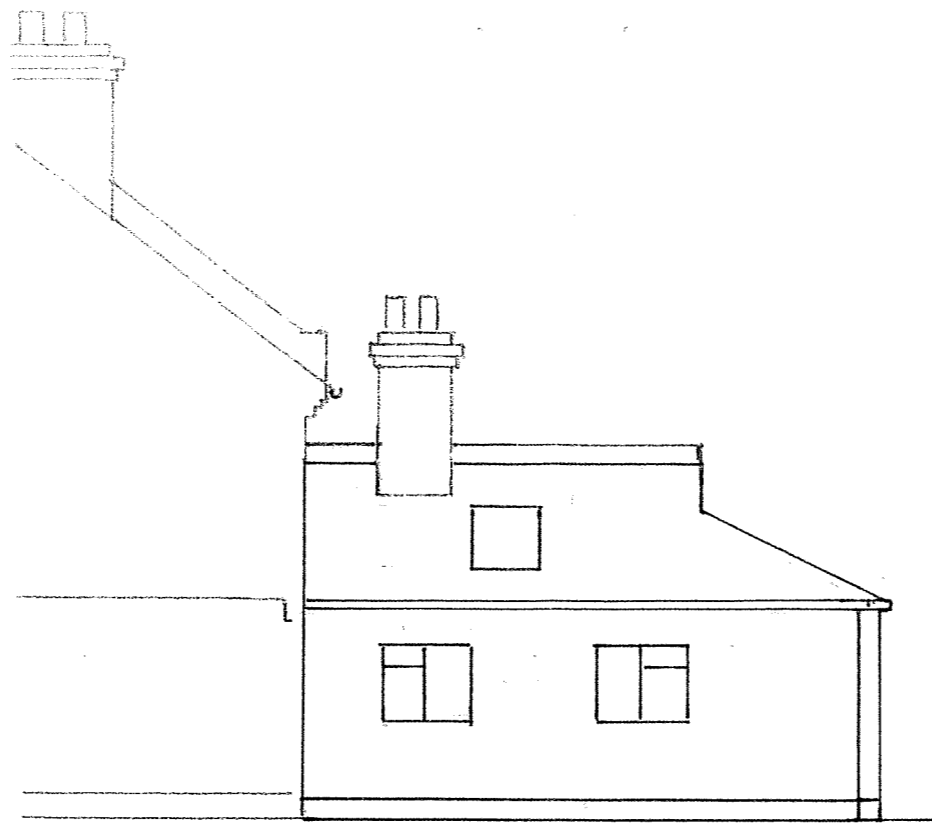


SIDE ELEVATION





29      27      25

REAR ELEVATION

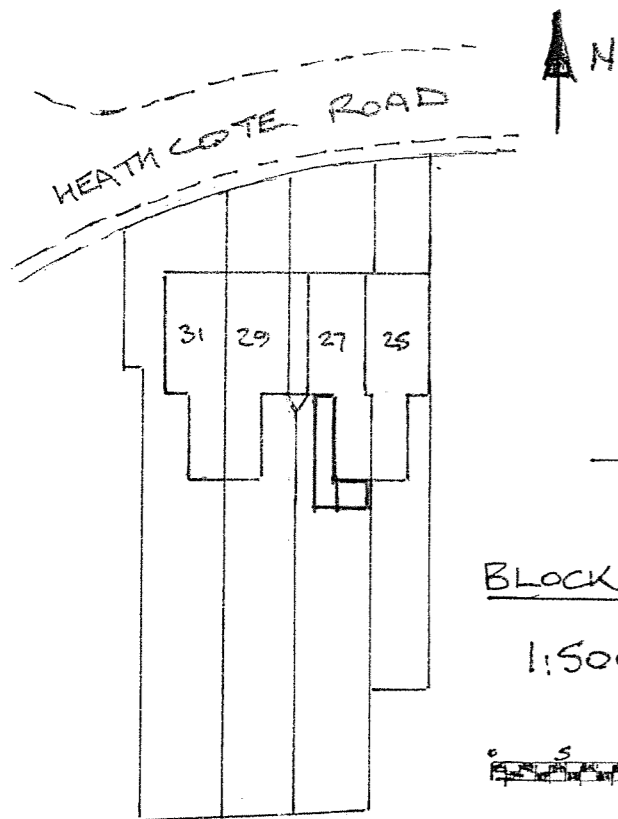


BLOCK PLAN

1:500

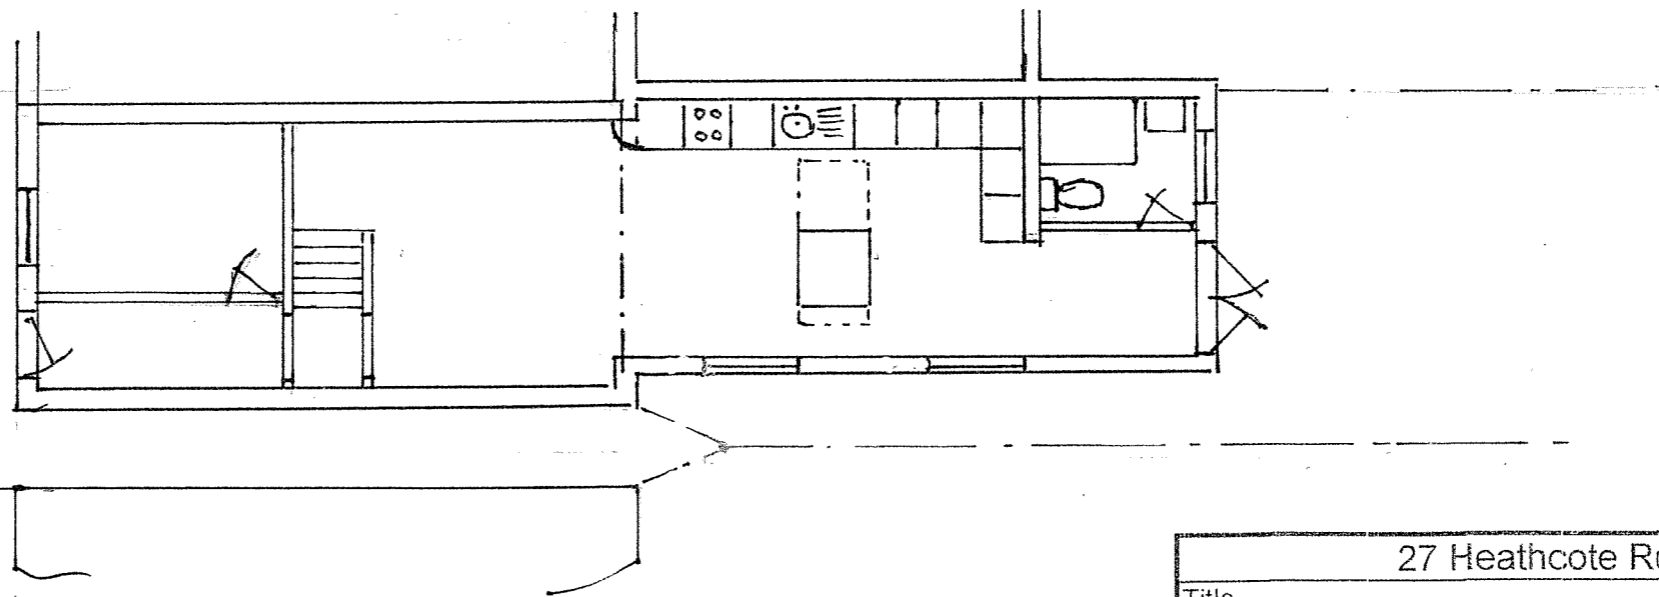 

GROUND FLOOR PLAN

 

27 Heathcote Road KT18 5DX		
Title Proposed Extension and Replacement Windows Proposed Elevations and Block Plan		
Client	Mr & Mrs M Coates	
Drawn	Date	Scale
G Collins	May-23	1:100 & As Shown
Drg. No GWC / 02		Rev. A