



Section AA / South Elevation

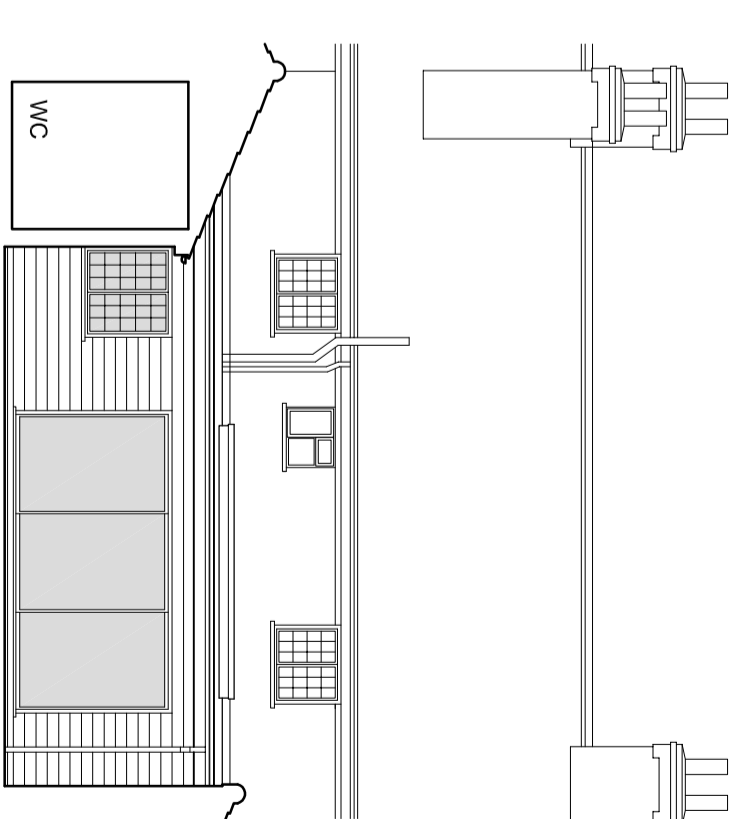


Section BB / North Elevation




Section CC / East Elevation

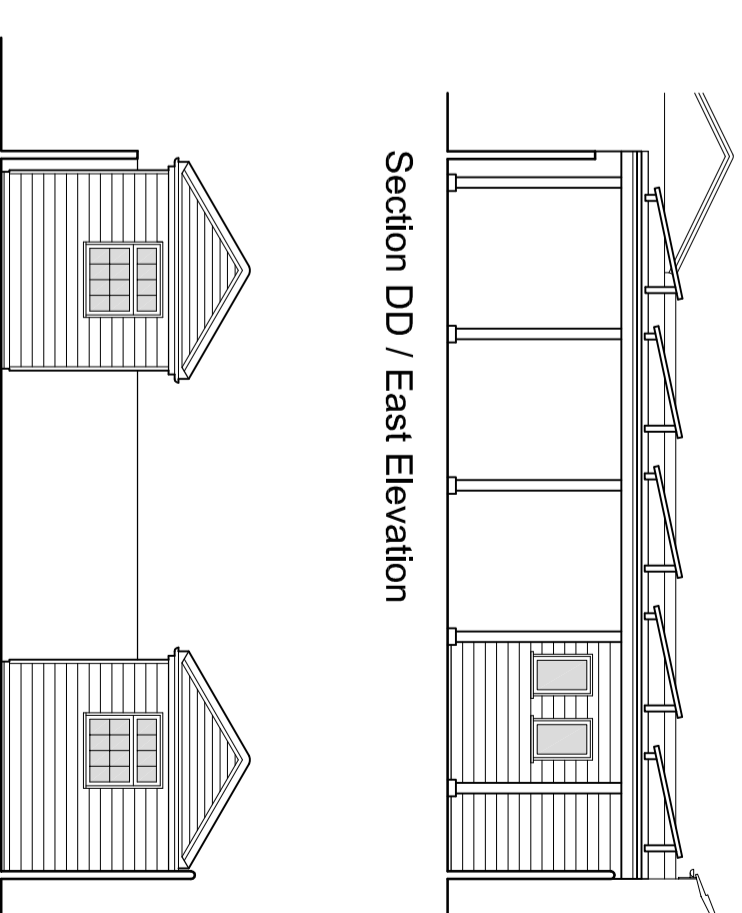


Section DD / East Elevation

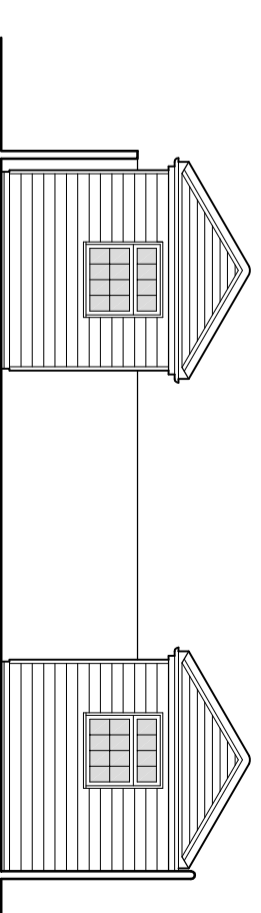


Section EE / West Elevation

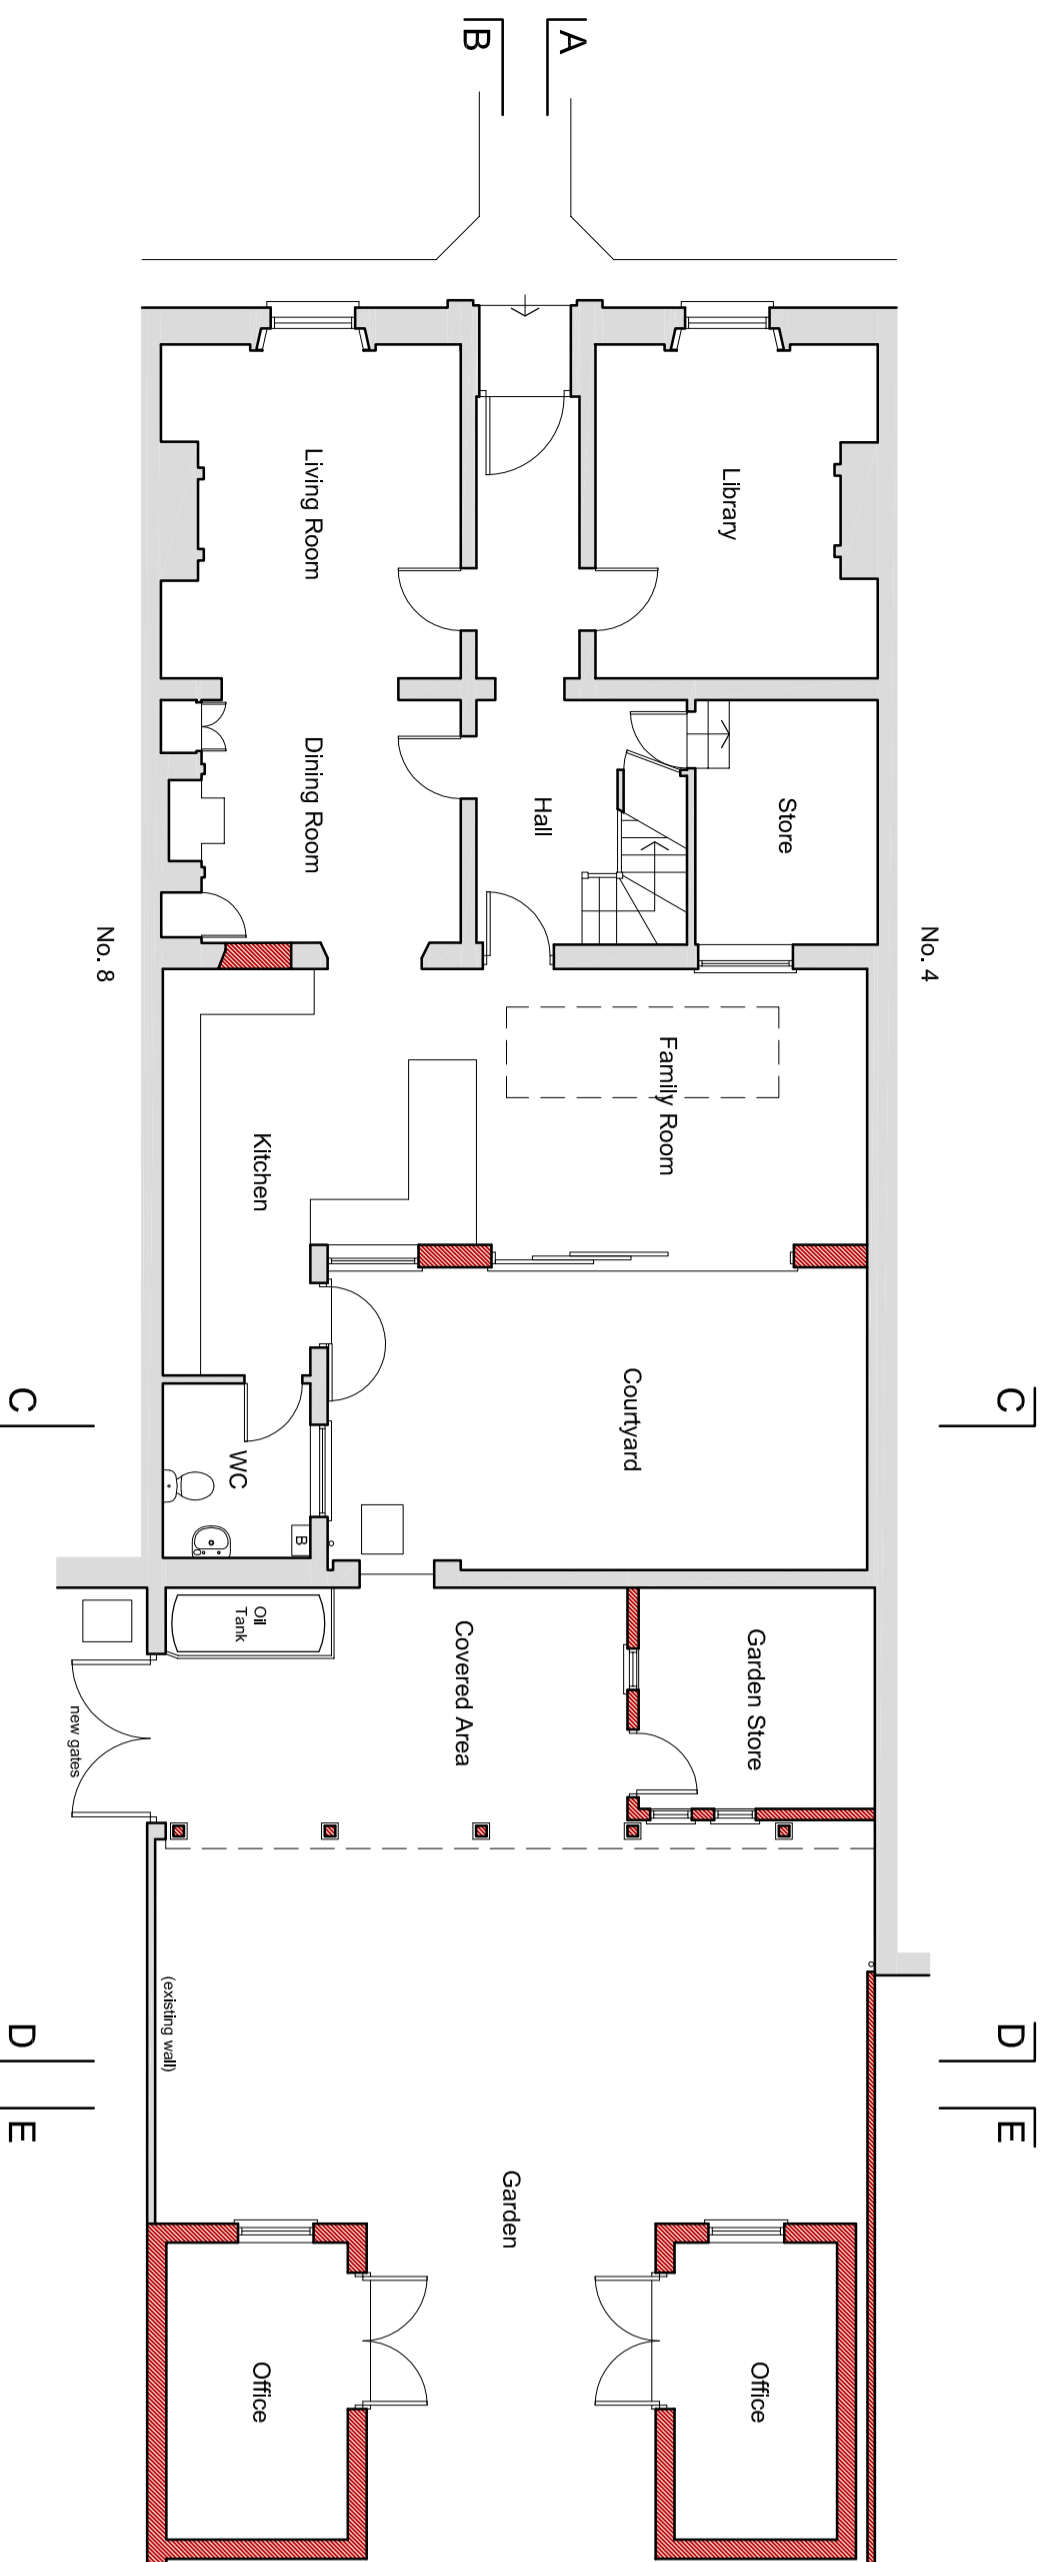

Ground Floor Plan

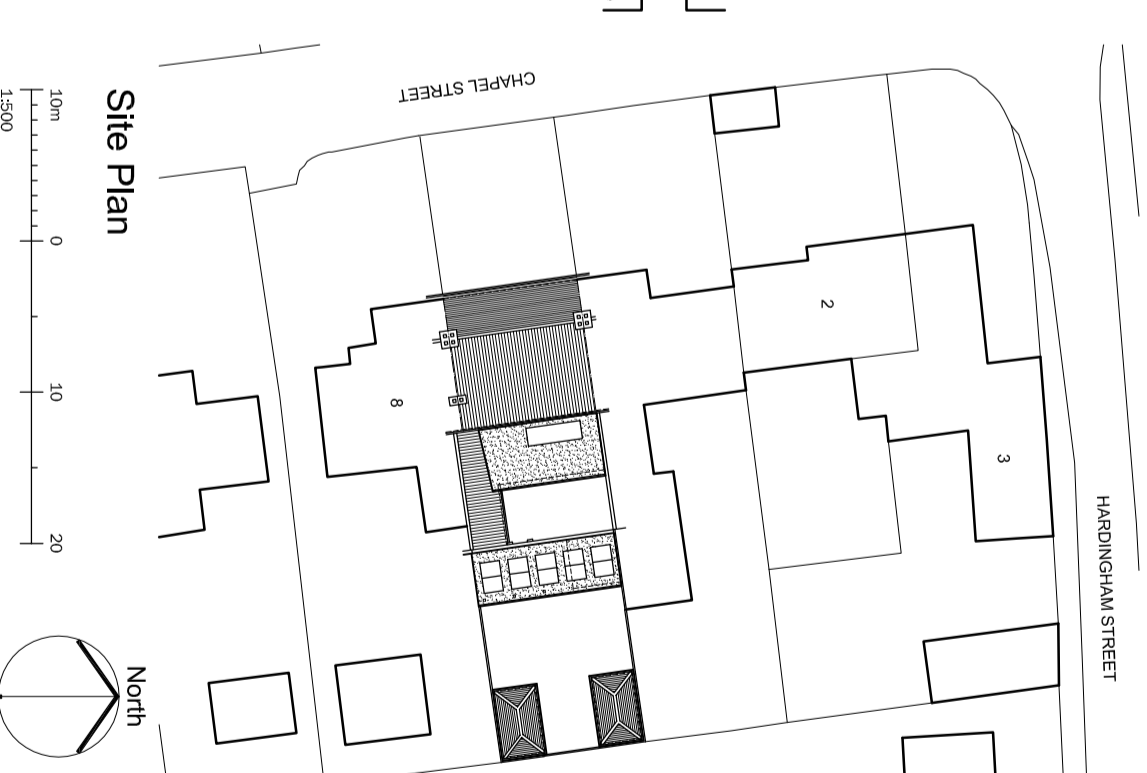

Site Plan

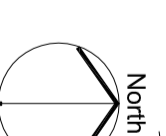

rev.	date	description
B	16.10.23	Proposals revised
A	09.11.22	Revisions clouded

**cowen consulting**

Chiara Mere Road, Stow Bedon  
Norfolk, NR17 7HP, England  
T: +44 (0)1953 488401  
F: +44 (0)1953 488393  
E: pcowen@cowenconsult.co.uk

client

**Mr & Mrs B. Trushell**

project

Alterations & Extensions to:  
No 6, Chapel Street, Hingham, Norfolk, NR9 4JH.

drawing title

Proposed Plans, Elevations & Sections.

drawing no.	scale	north point	revision
2231 / PL / 002.	As shown @ A2		B

drawn by RA

date

This copyright of the design remains with cowen consulting and may not be reproduced without their permission. Check all dimensions and report any errors or omissions. Registered in England No 4379588