

The copyright of the design remains with John Jenkins Architectural Designs limited and may not be reproduced without the company's prior written consent.
All dimensions are to be checked on site and any discrepancies notified immediately.
Do not scale from this drawing for Constructional purposes.

NOTES:

Materials:

Walls:
Red facing brickwork

Roof:
Red/orange clay pantiles

Doors:
White UPVC

Windows:
White UPVC




West elevation proposed



South elevation proposed



East elevation proposed

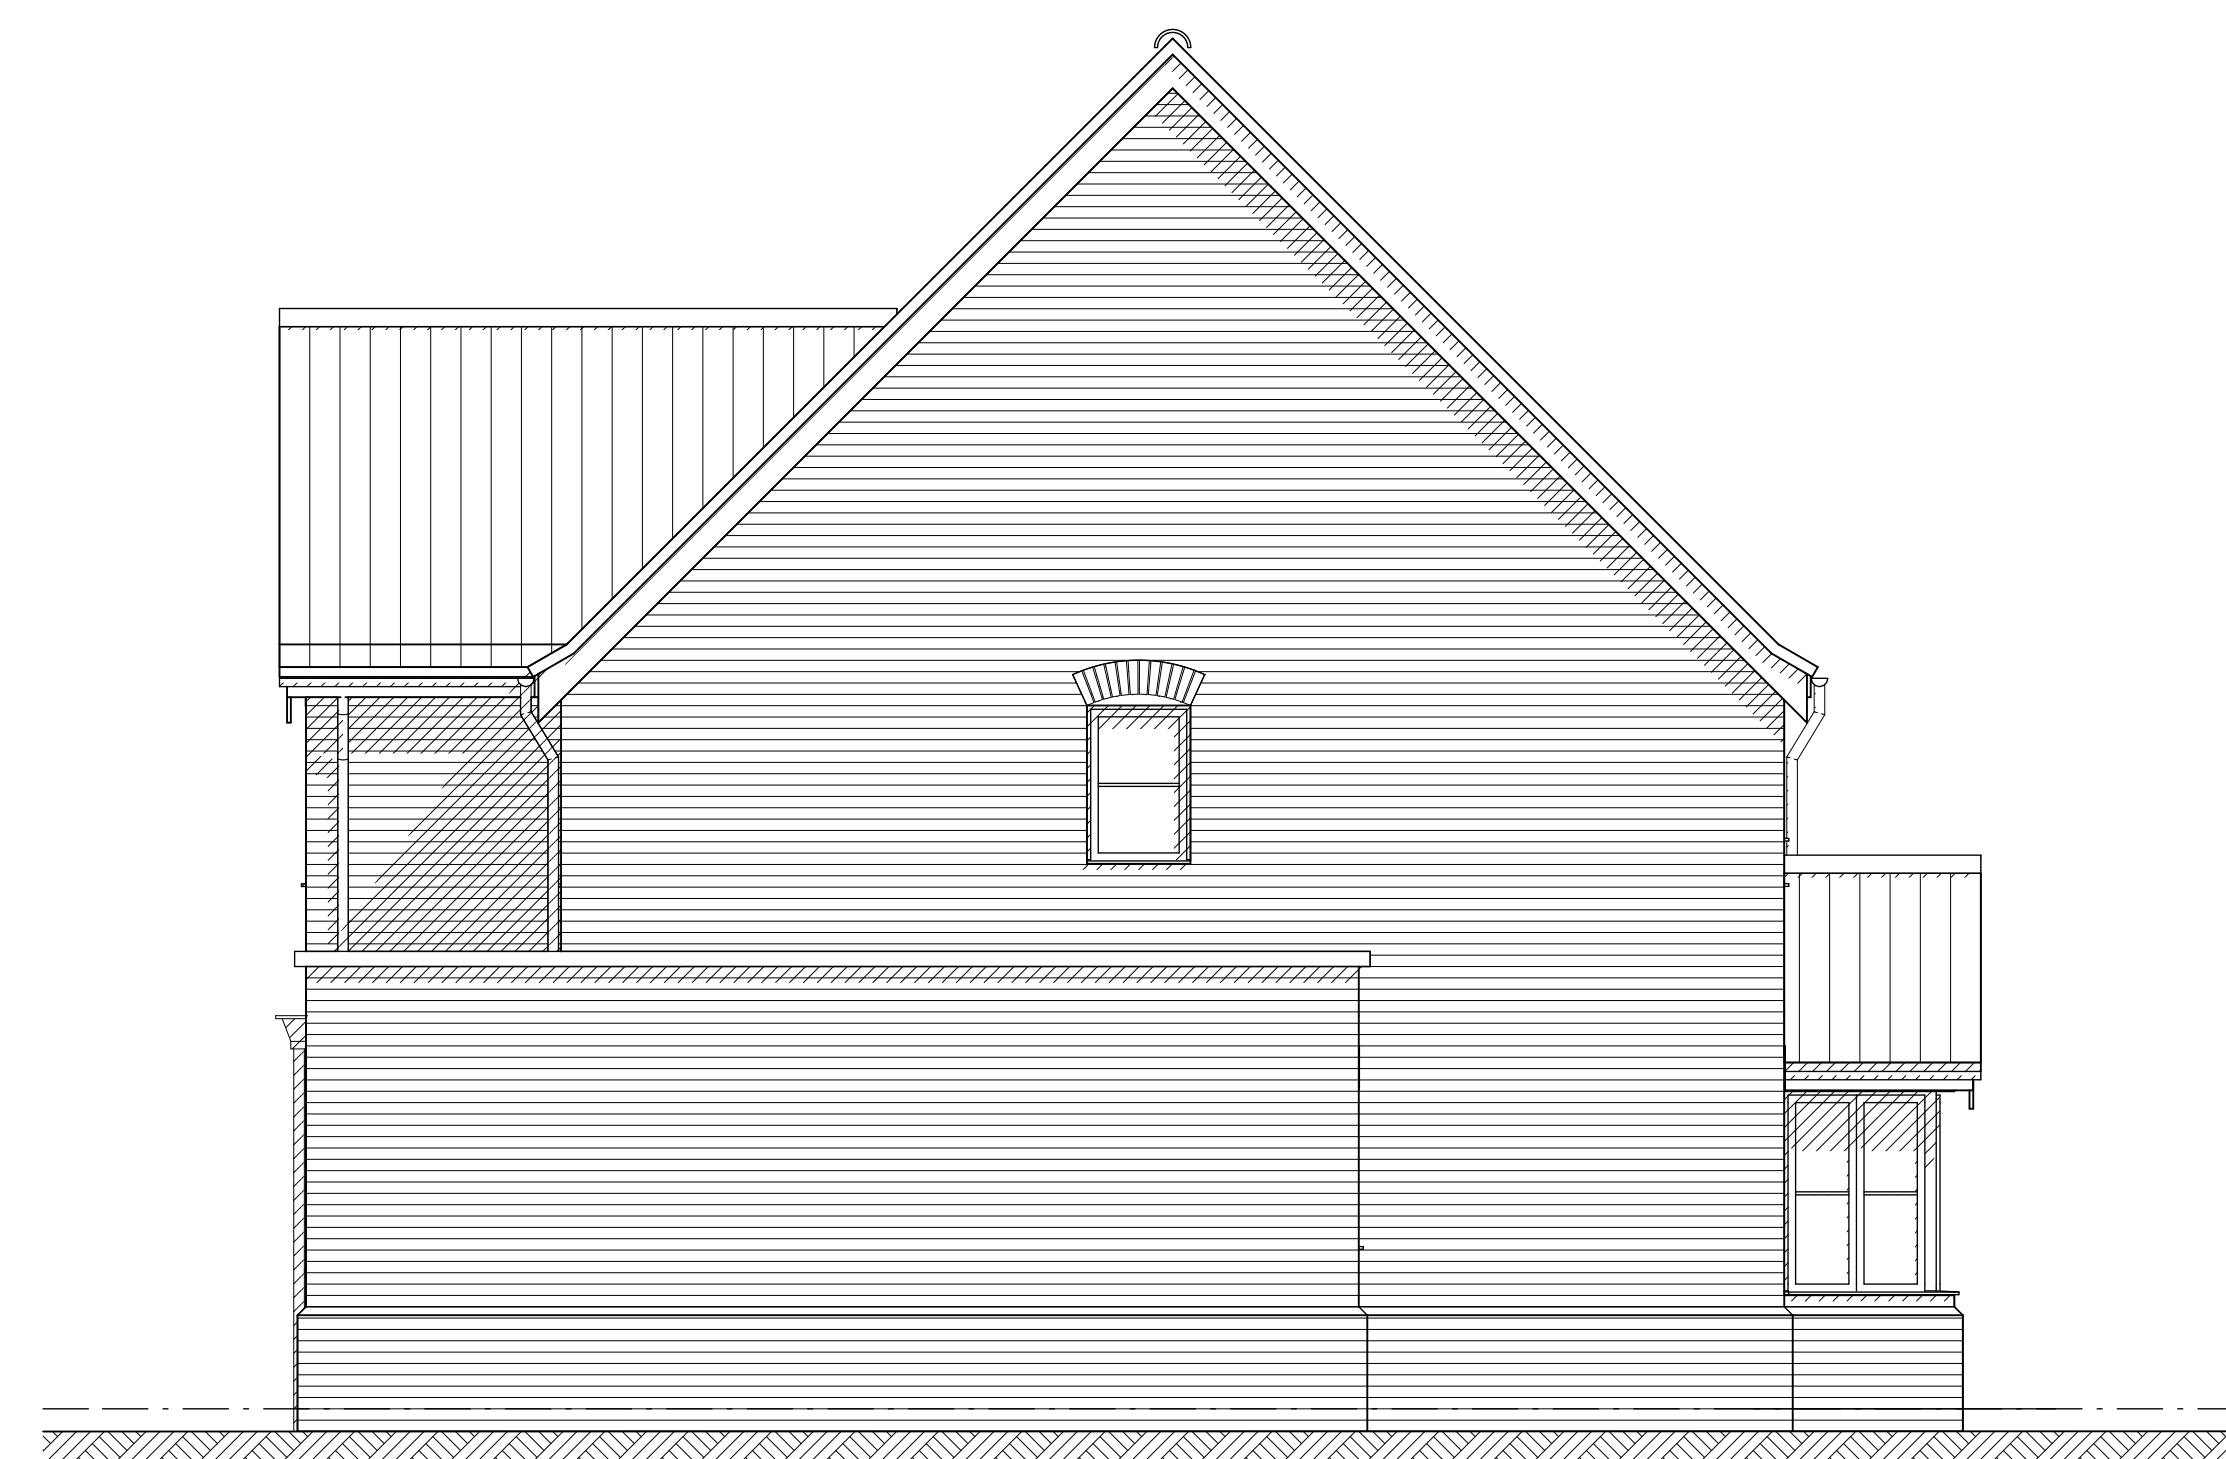

North elevation proposed

B 18.10.23 Revised following client comments
A 18.10.23 Revised following client comments
NO. DATE REVISION

John Jenkins

architectural designs limited

Company no. 6003278

CLIENT Mr + Mrs C. Sandell

JOB 240a Wroxham Road, Norwich, Norfolk, NR78RW
Side and rear extensions and alterations

TITLE Proposed elevations
Option A

DATE 5.10.23 REV B

DRAWING NO. 1611/04

Scales: Elevations 1:50 @ A1

Telephone 01508 558935
Mobile 07919 854438
Fax 01508 558935
email j.j.architecturaldesigns@btopenworld.com

The Thatch Seething Fen Seething
Norwich Norfolk NR15 1DG