

Front (east) elevation  
Scale 1:100

Red brick



Side (north) elevation

Red brick


Extension




Rear (west) elevation

Red brick to match existing


Red brick to match existing

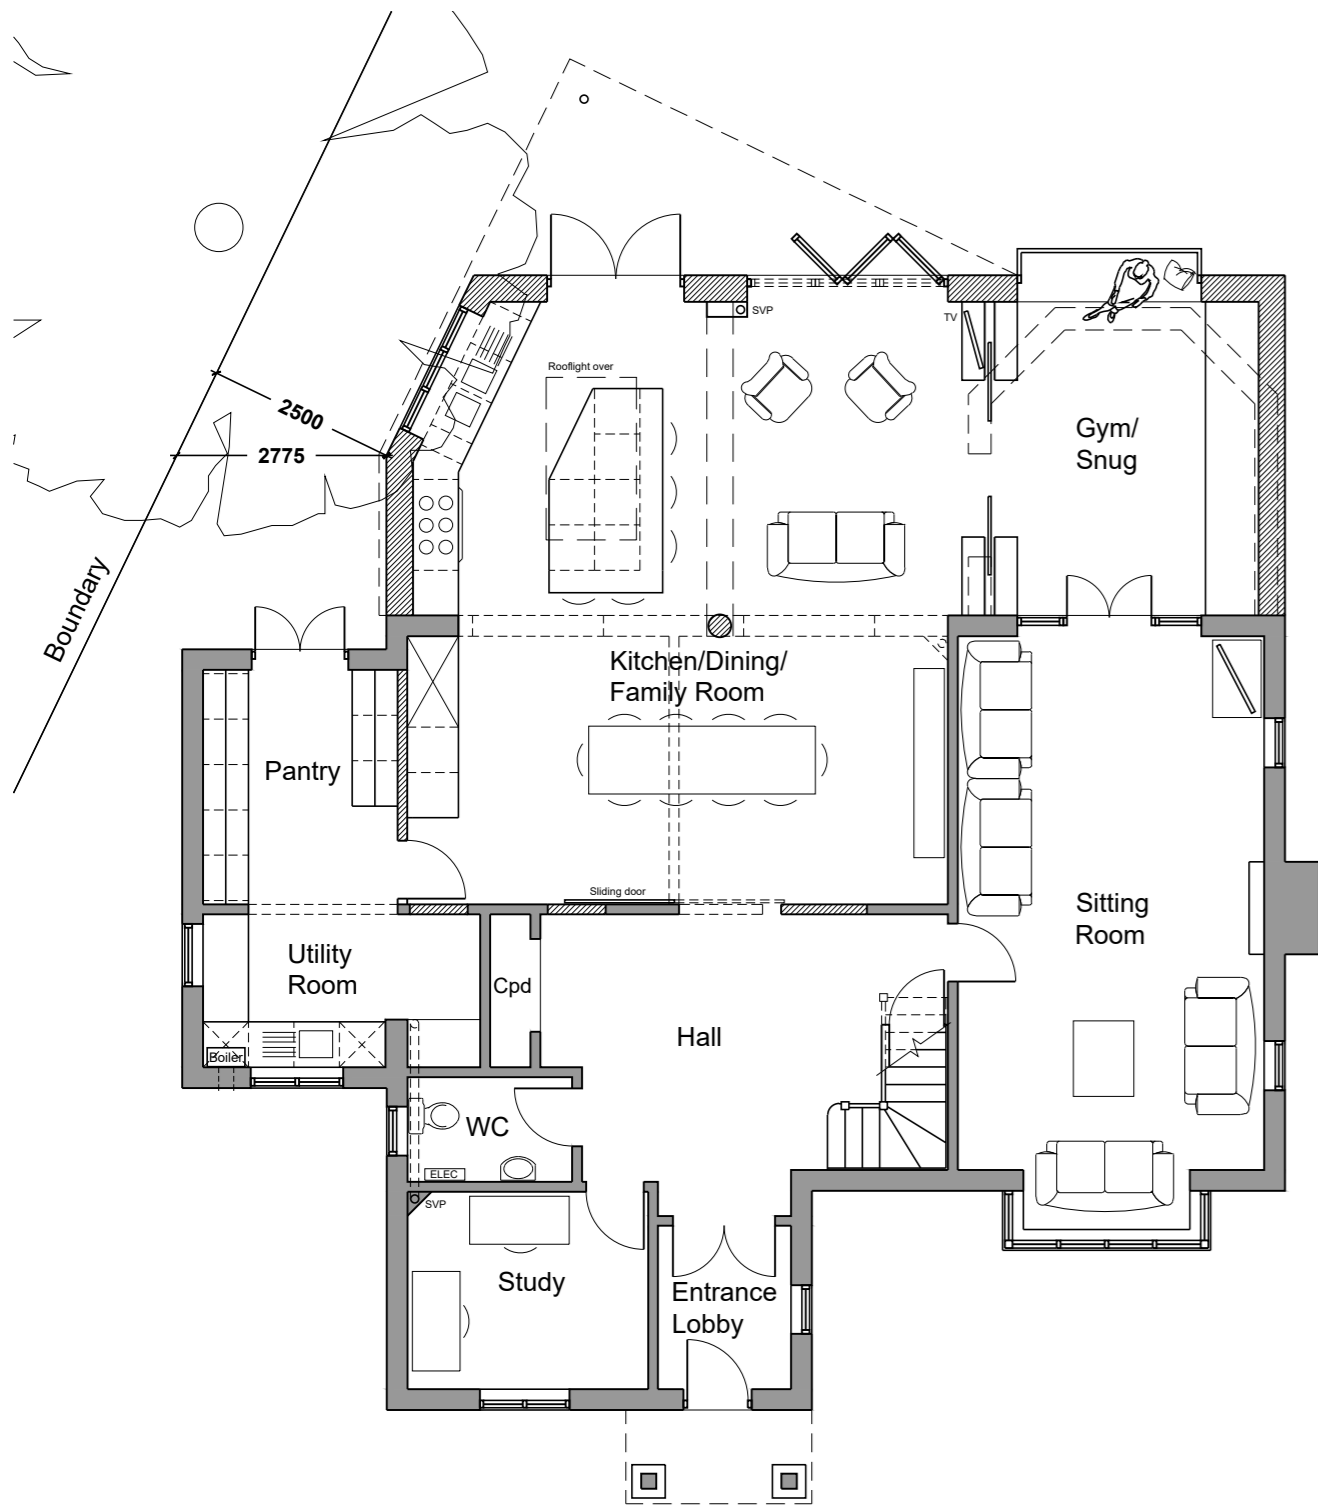

Ground floor plan  
Scale 1:100

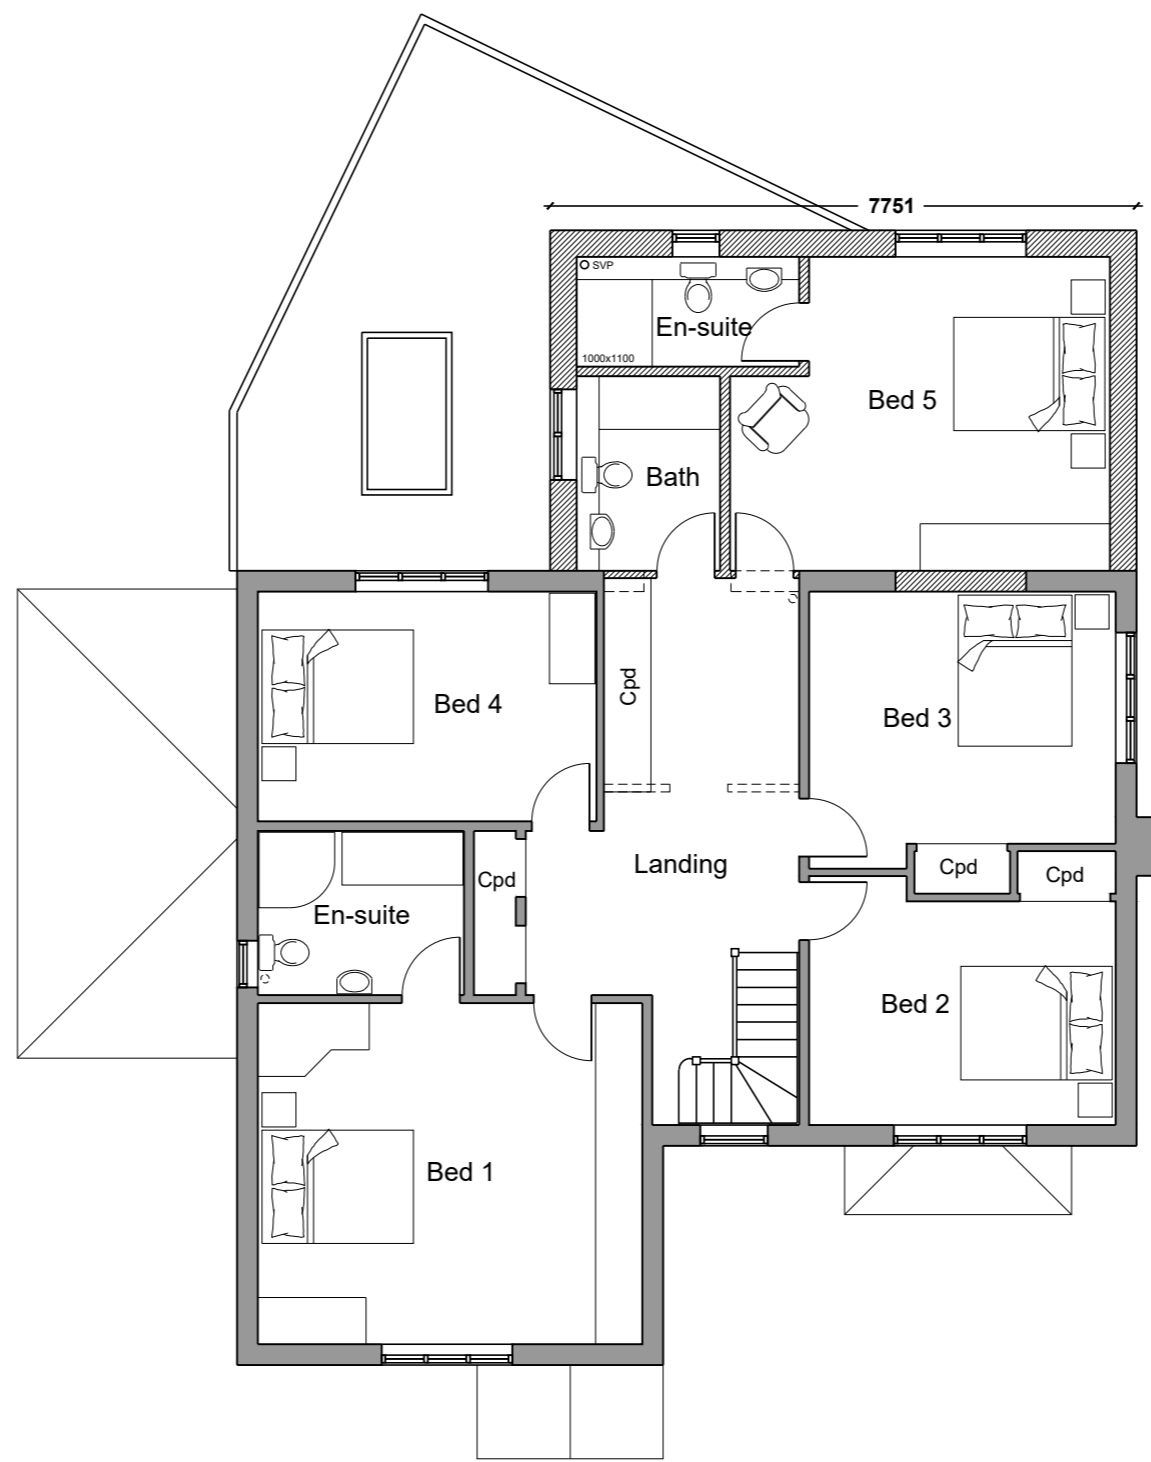

First floor plan

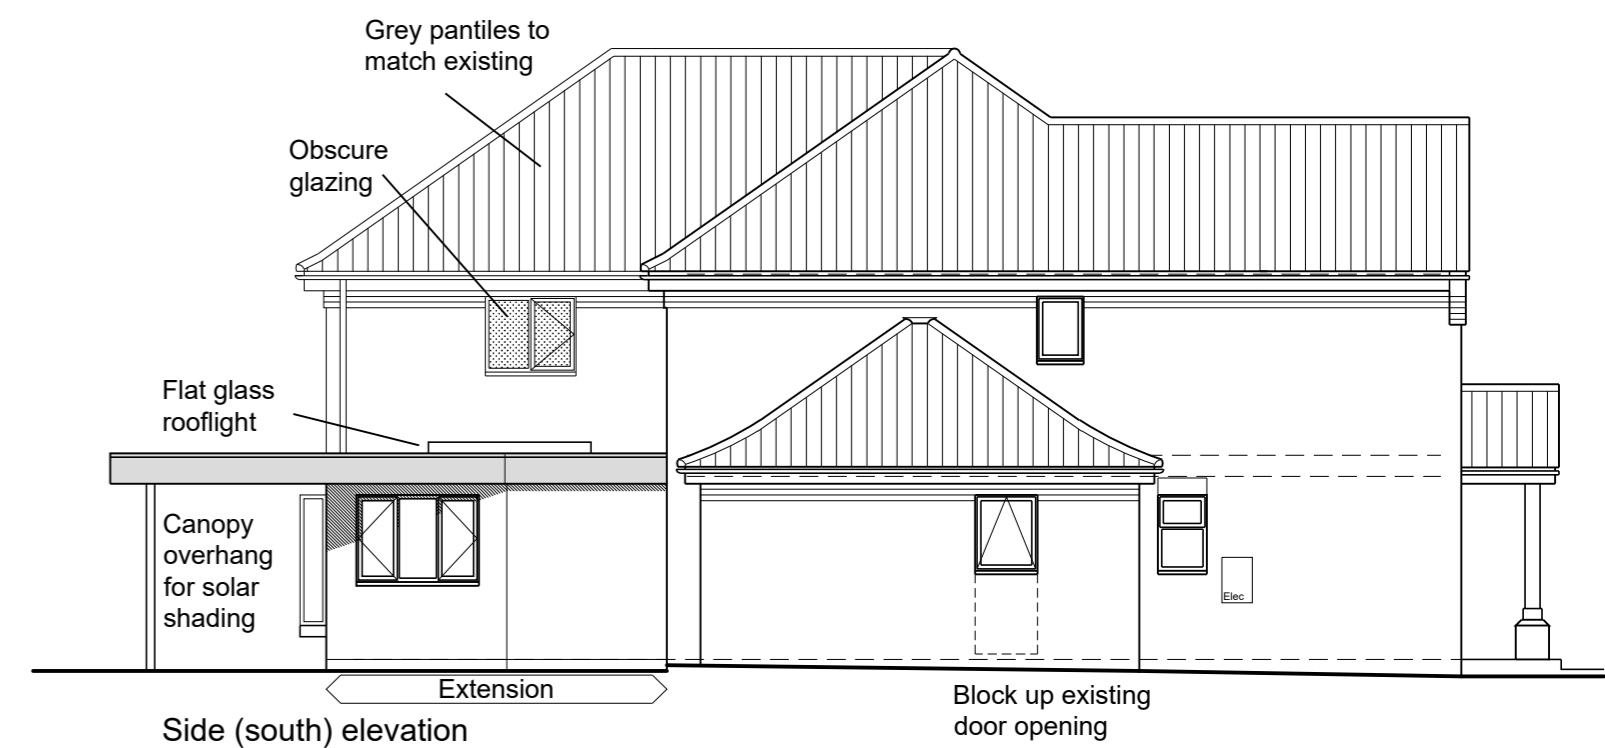


Side (south) elevation

Red brick to match existing


Red brick to match existing

Red brick to match existing

Block up existing door opening

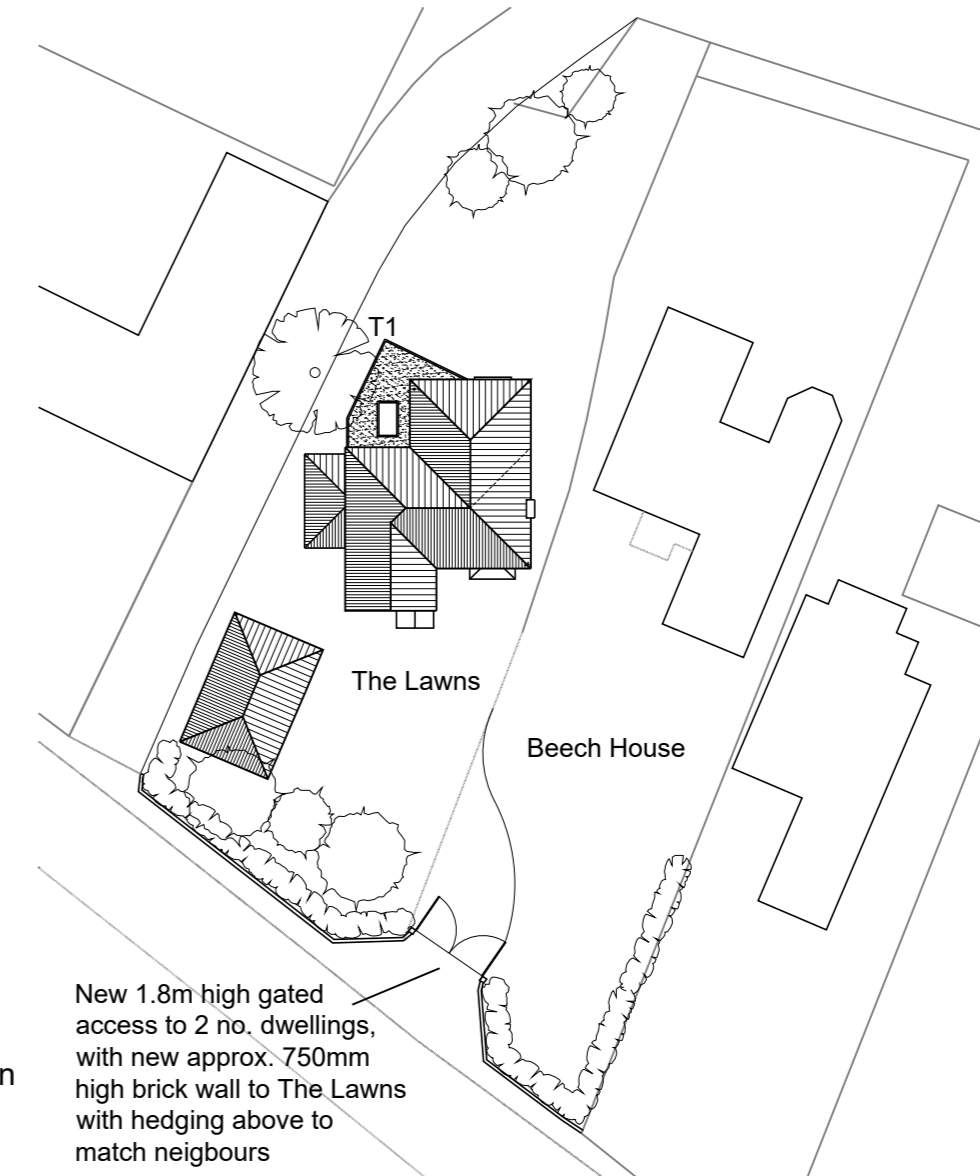

Block plan  
Scale 1:500

 

**SCHEME DESIGN**

Project  
Extension to: The Lawns,  
Main Road, Swardeston,  
Norwich. NR14 8AD

Drawing  
Proposed elevations,  
floor plans and block plan  
Scheme 3

Scale 1:100 & 1:500 @ A2  
Date 16.06.23  
Drawn NB  
No. 220.04

NB: ARCHITECTURAL TECHNOLOGIST  
27 RUSTENS MANOR ROAD, WYMONDHAM,  
NR18 0NF. TEL.: 07548 655255  
nerysb@live.com