

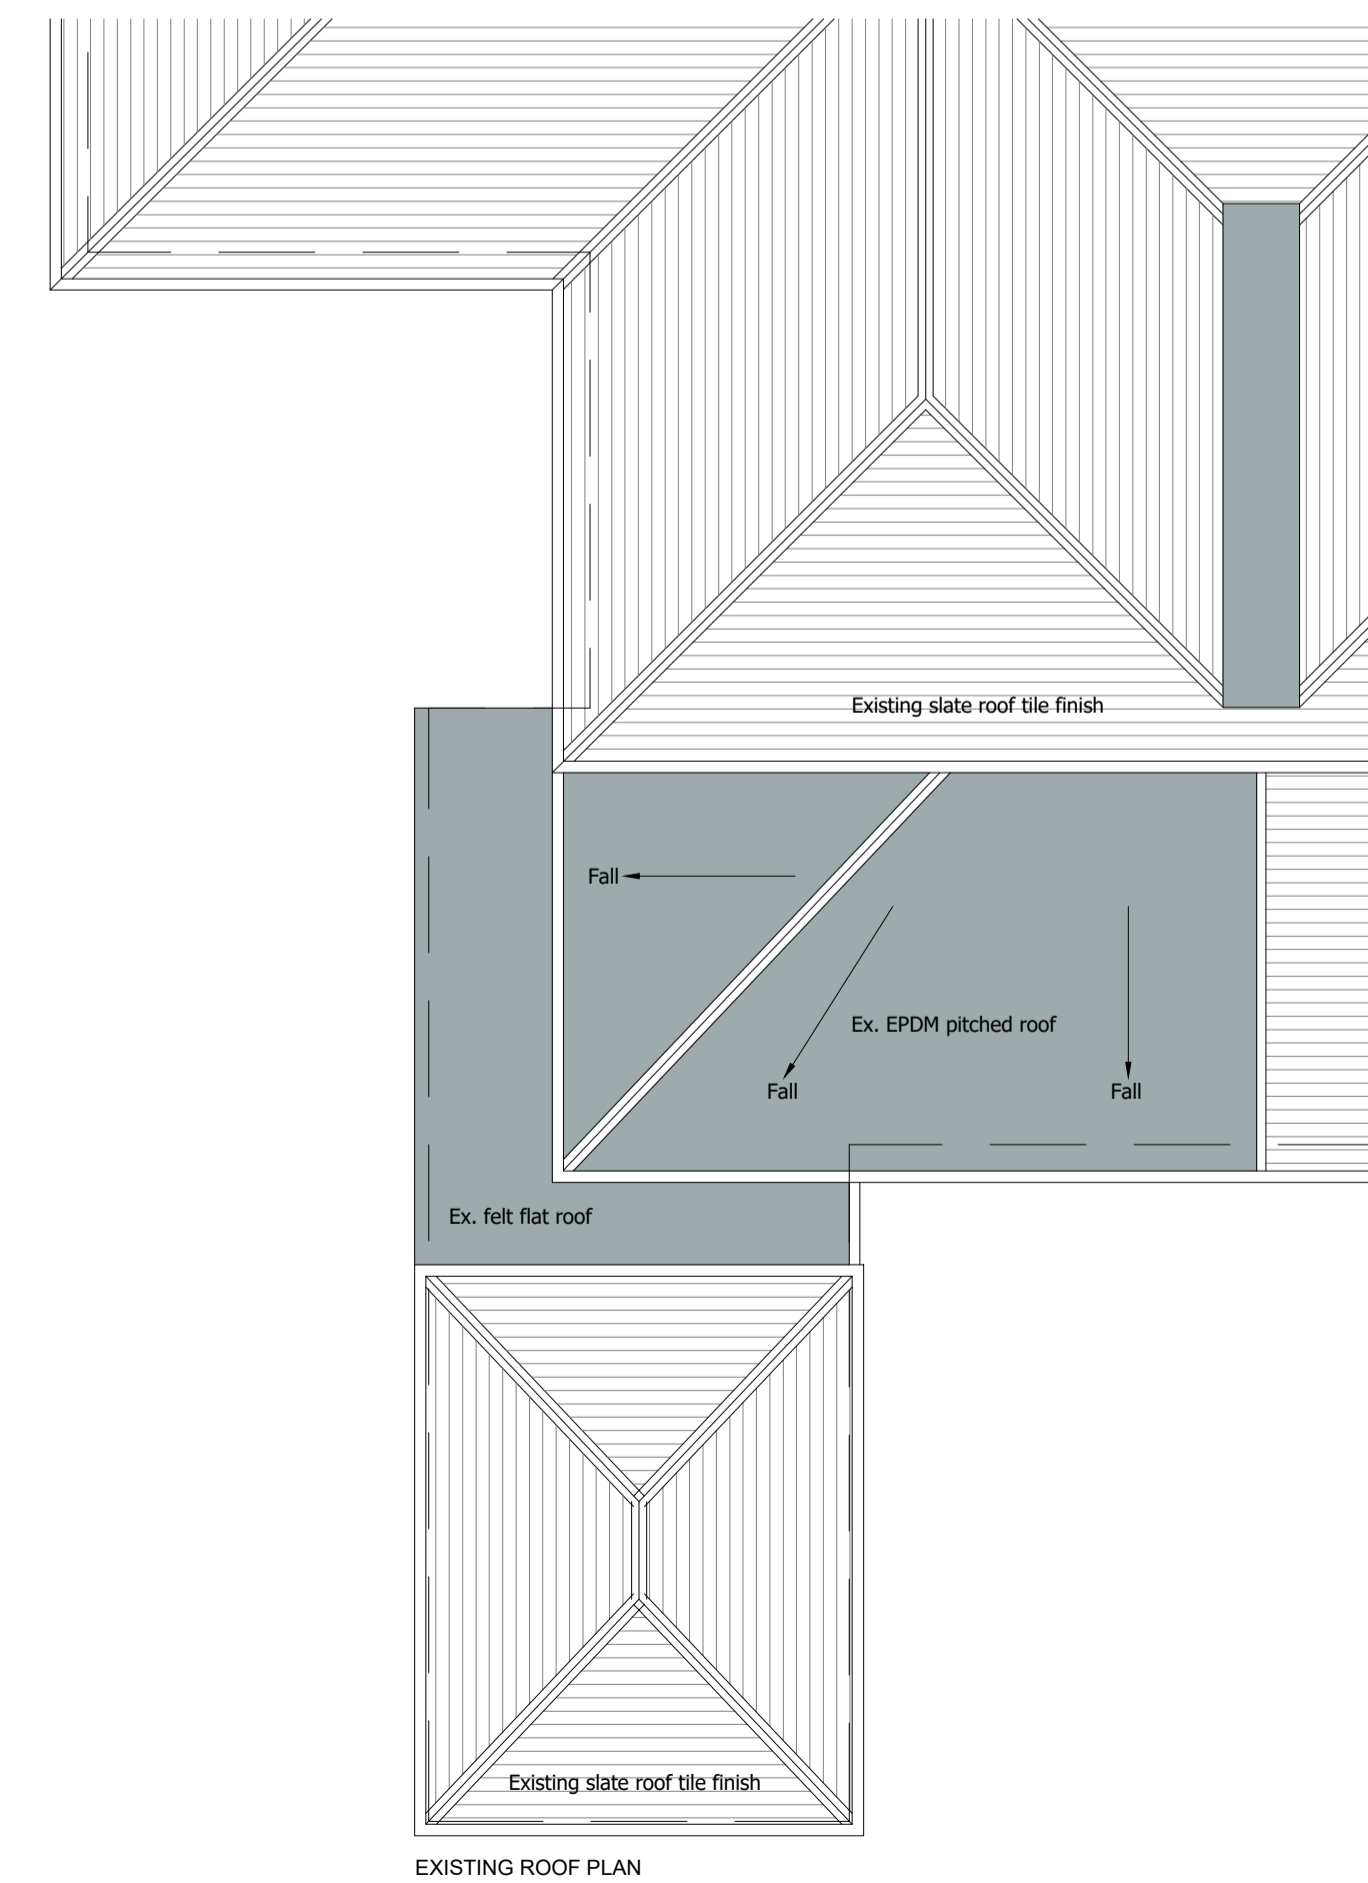
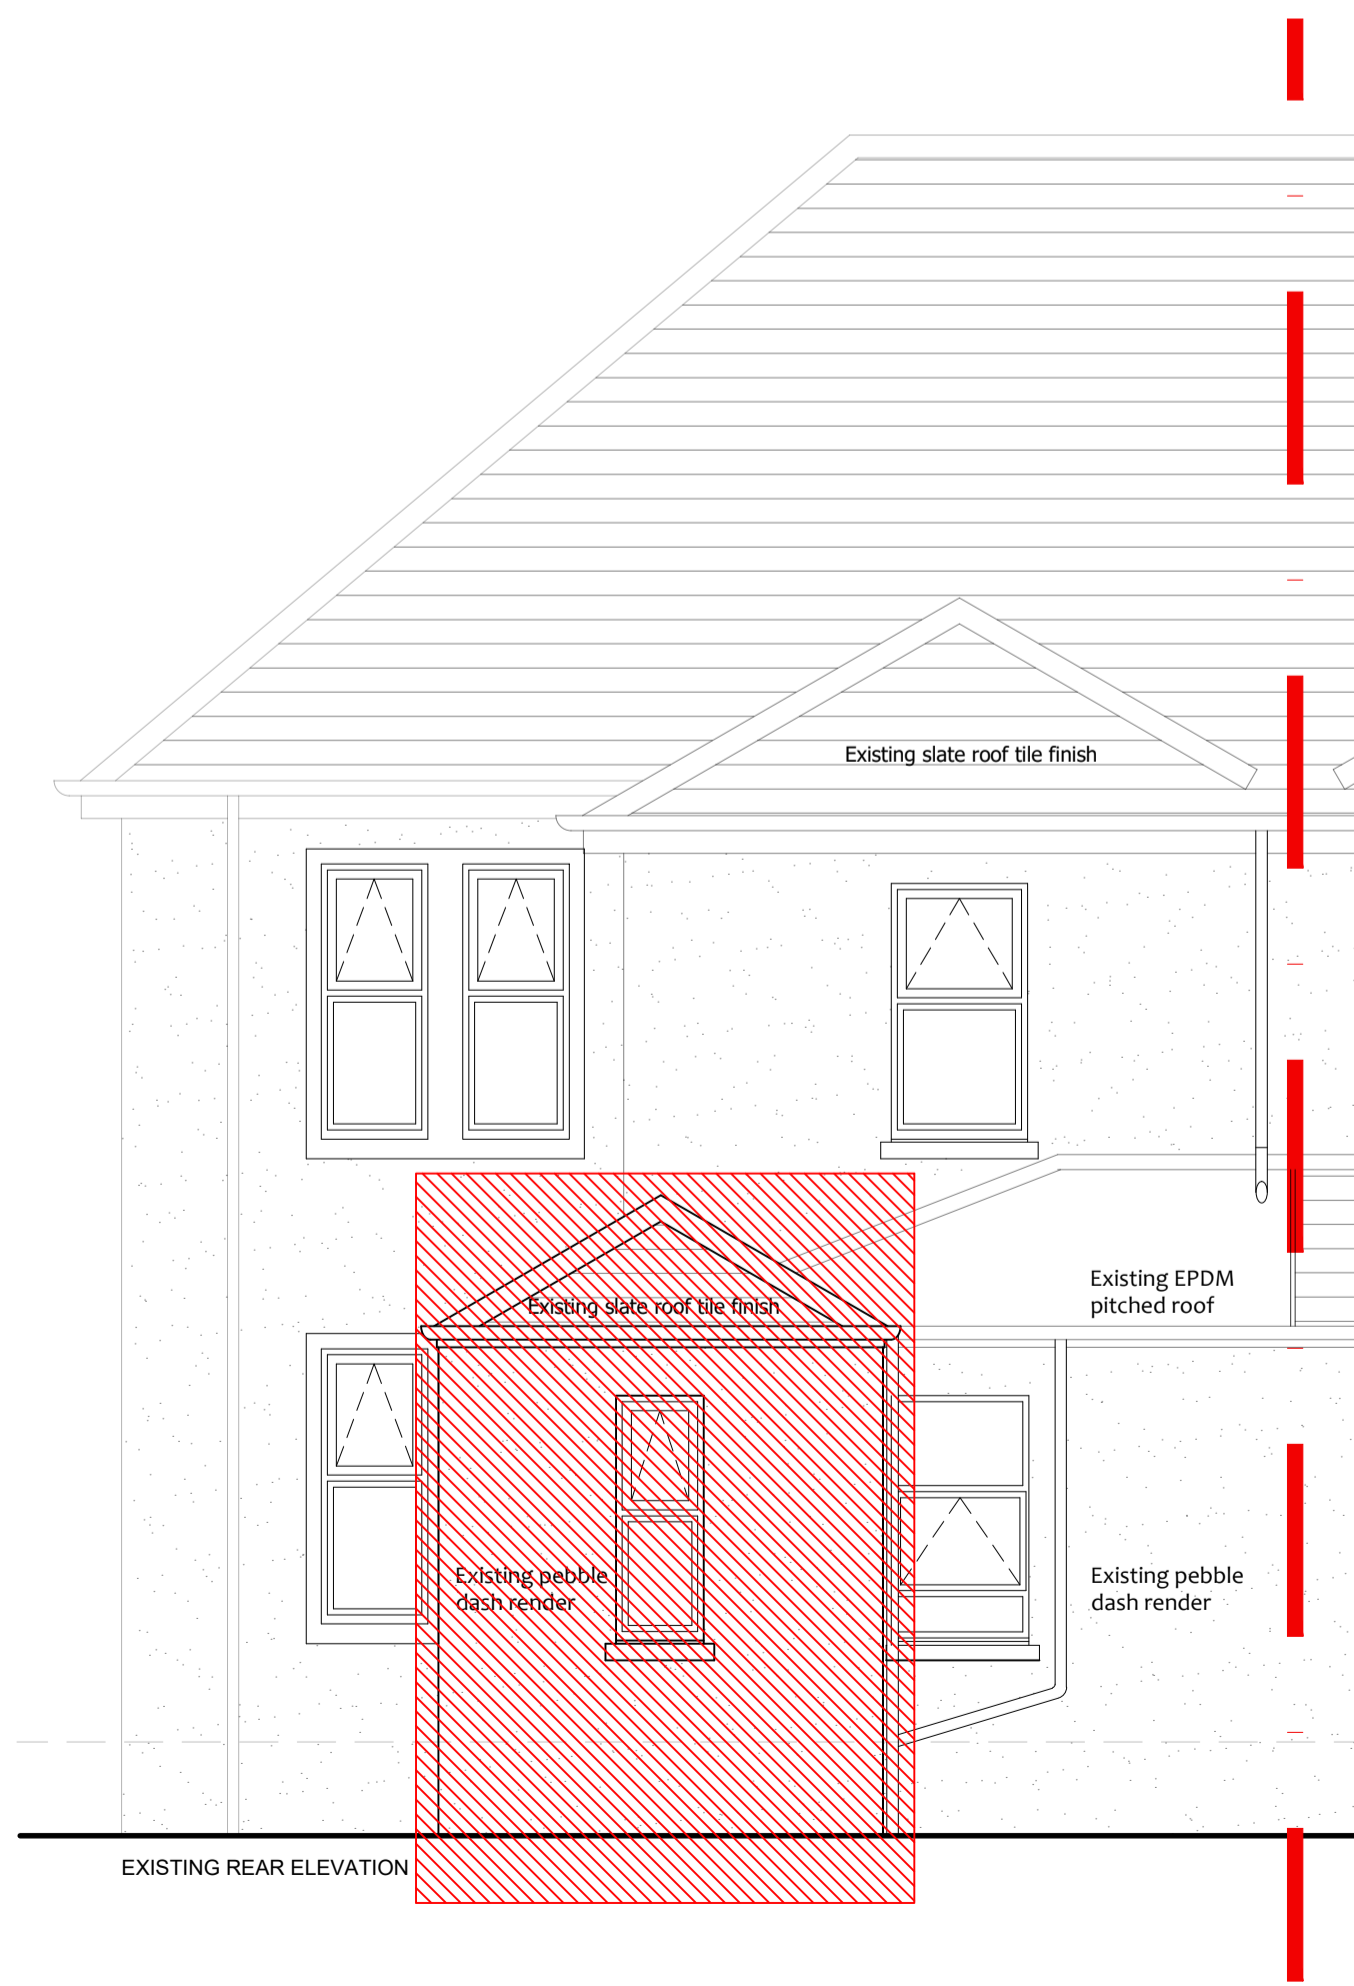


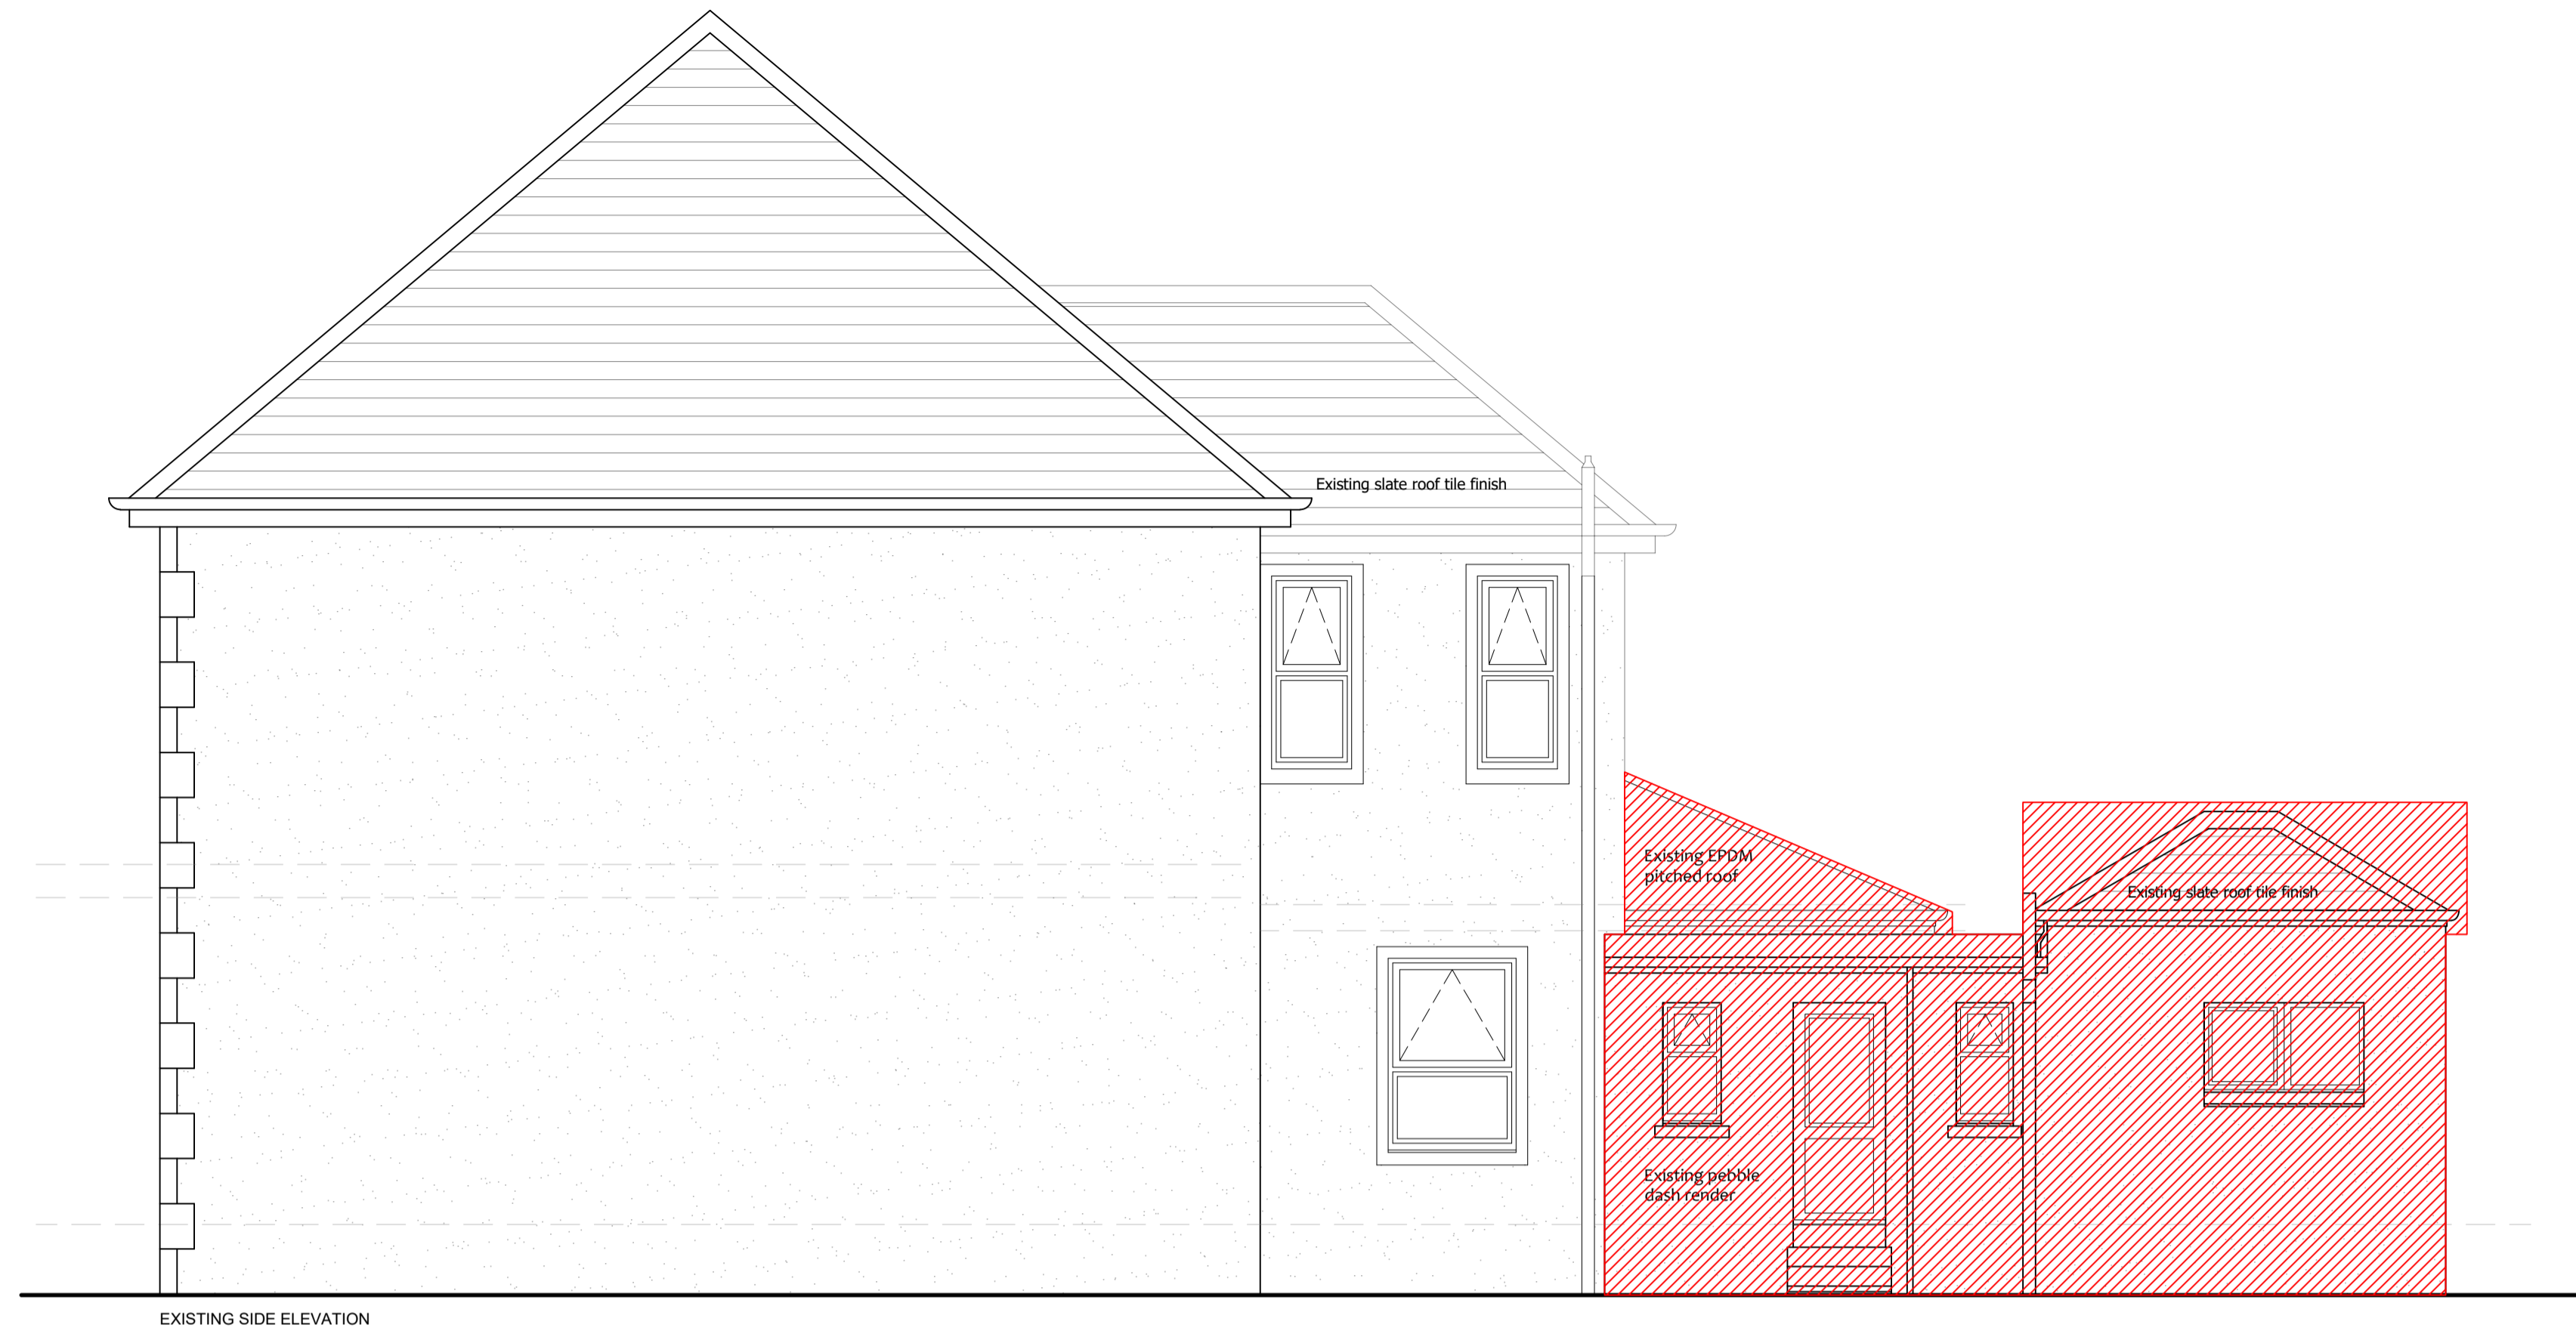


REVISION	DESCRIPTION	DATE

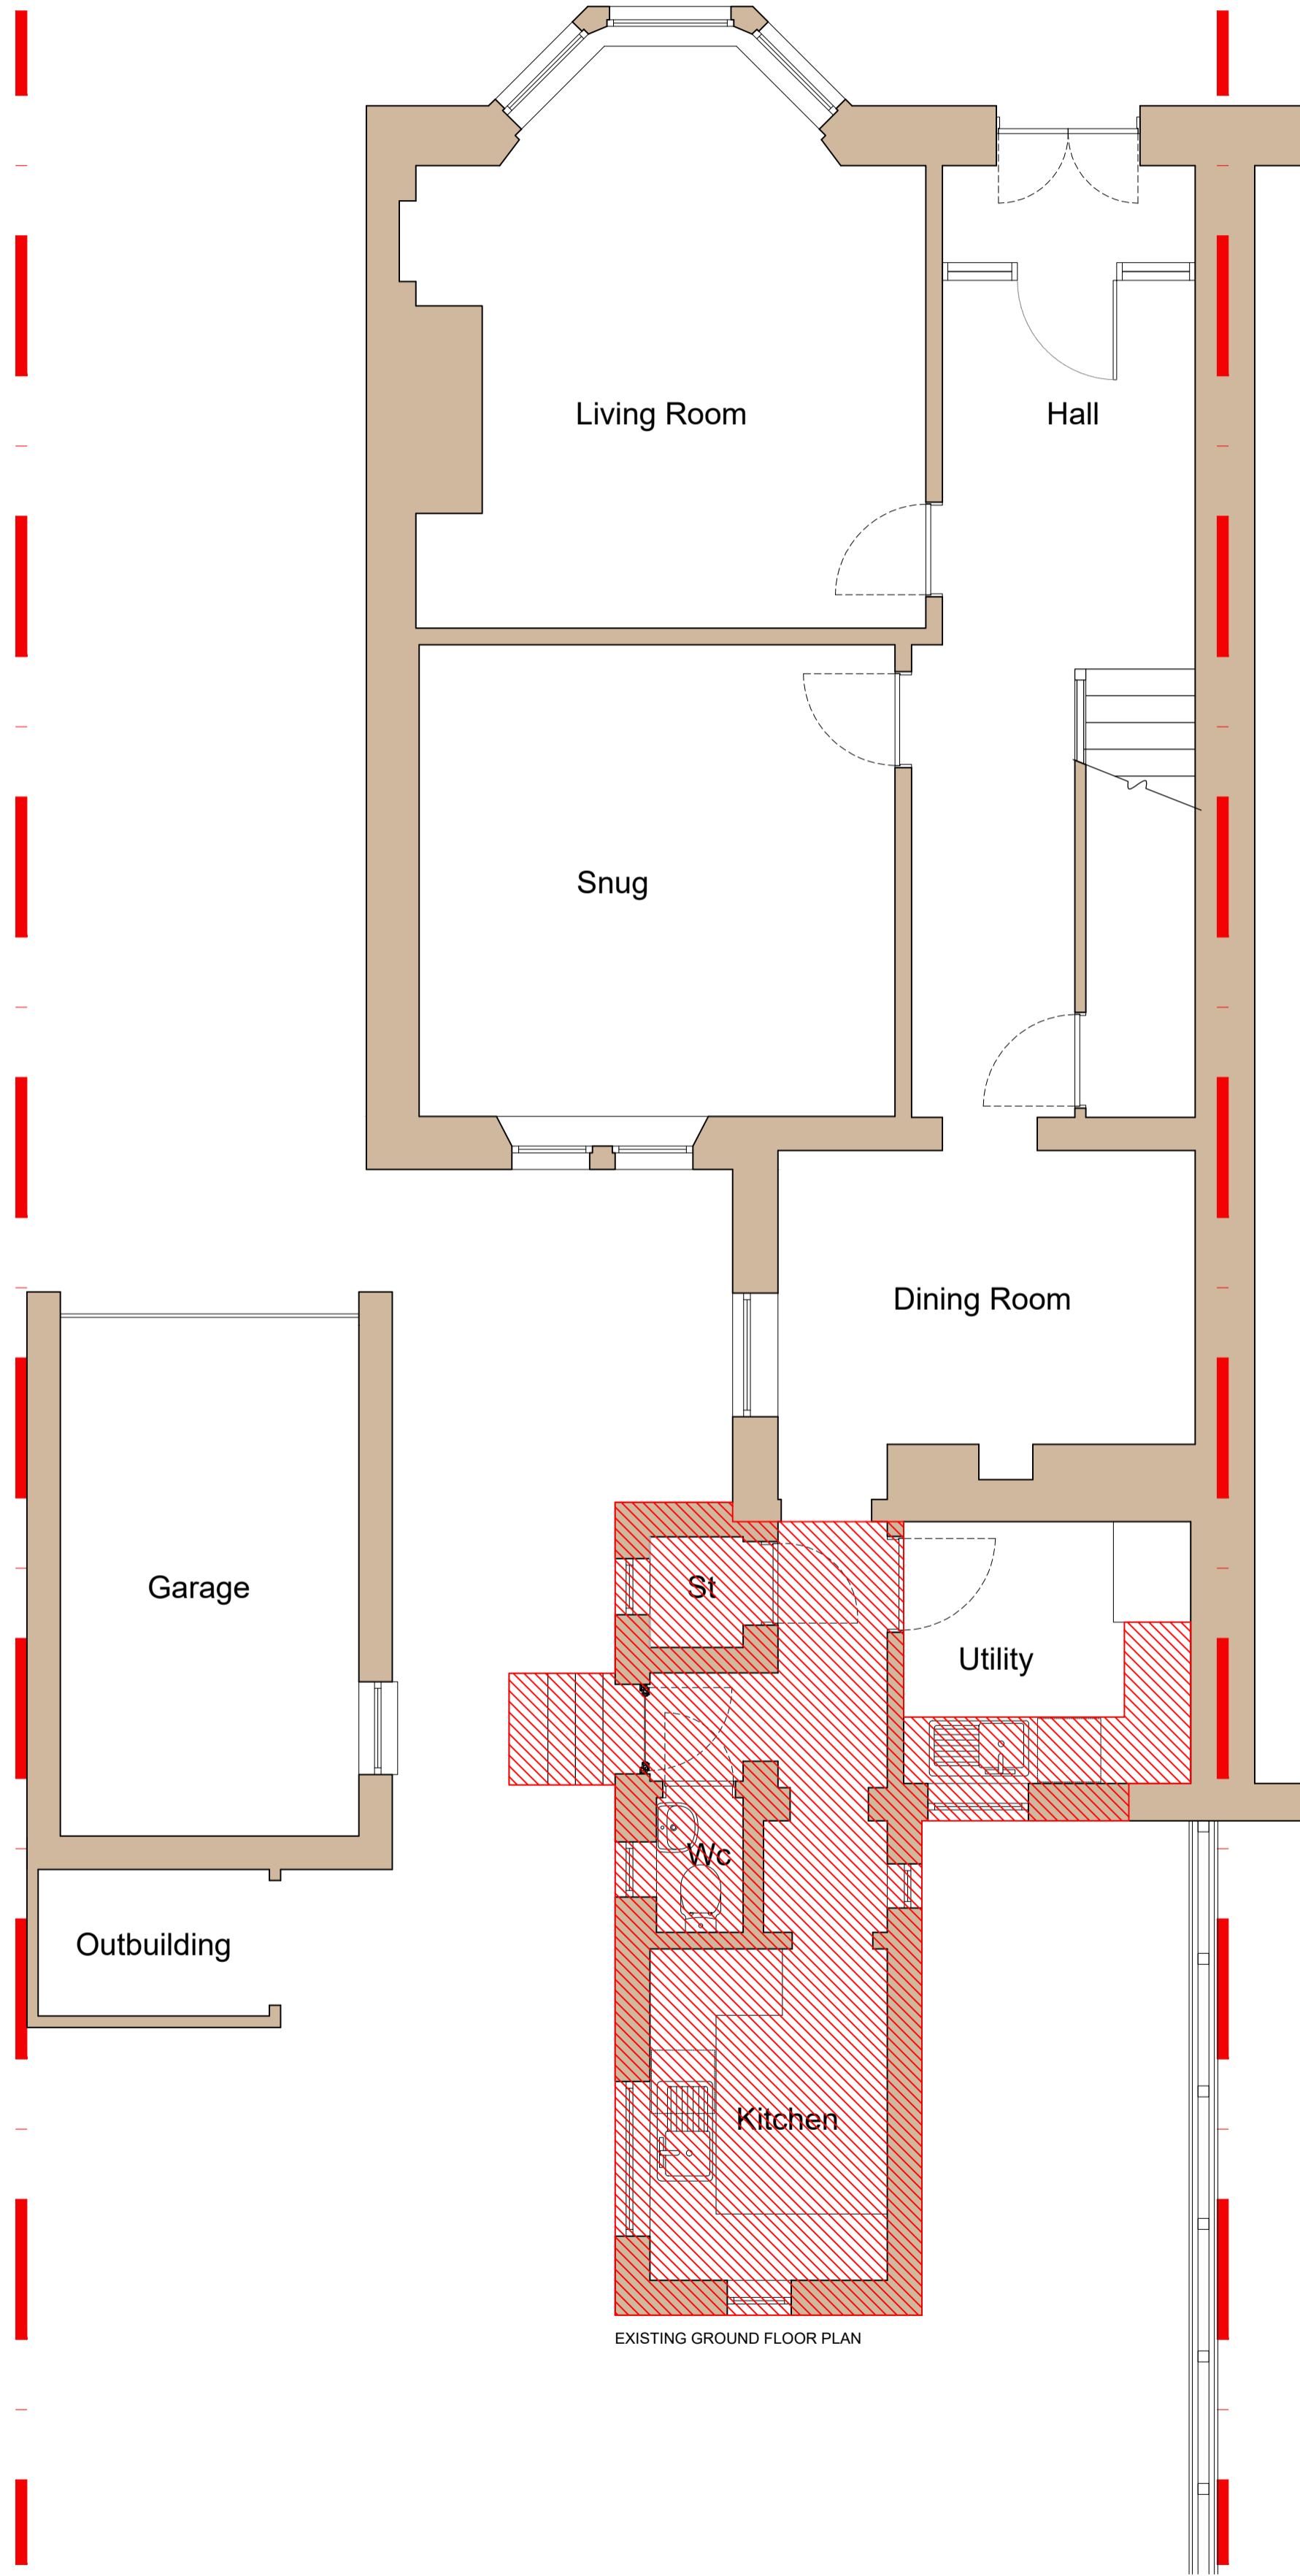

Downtakings
 Property Boundary

nm
a
 NICHOLSON MSHANE ARCHITECTS
 SUITE 1-01
 CUSTOM HOUSE PLACE
 GREENOCK
 INVERCLYDE
 PA15 1EQ
 email: info@nicholsonmshane.co.uk
 web: nicholsonmshane.co.uk
 tel: 01475 325025

CLIENT Ms Gillian Bowie	
PROJECT TITLE Reconfiguration of Existing Ground Floor Layout	
PROJECT ADDRESS 113 Newark Street, Greenock	
DRAWING TITLE Existing Floor Plan, Roof Plan & Elevations	
DRAWING STATUS PLANNING	PAPER SIZE A1
DRAWING NUMBER 22027_EX001	REVISION -
SCALE 1:50	DATE 30/08/22
DRAWN BY LS	CHECKED BY DN

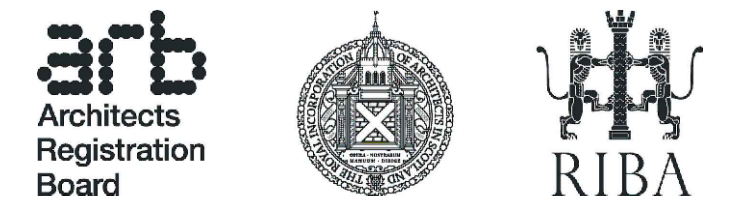

NICHOLSON MSHANE ARCHITECTS IS THE TRADING NAME OF NICHOLSON MSHANE CHARTERED ARCHITECTS LTD. COPYRIGHT RESERVED