


54.8 SQ.M. INTERNAL FLOOR AREA
GROUND FLOOR PLAN

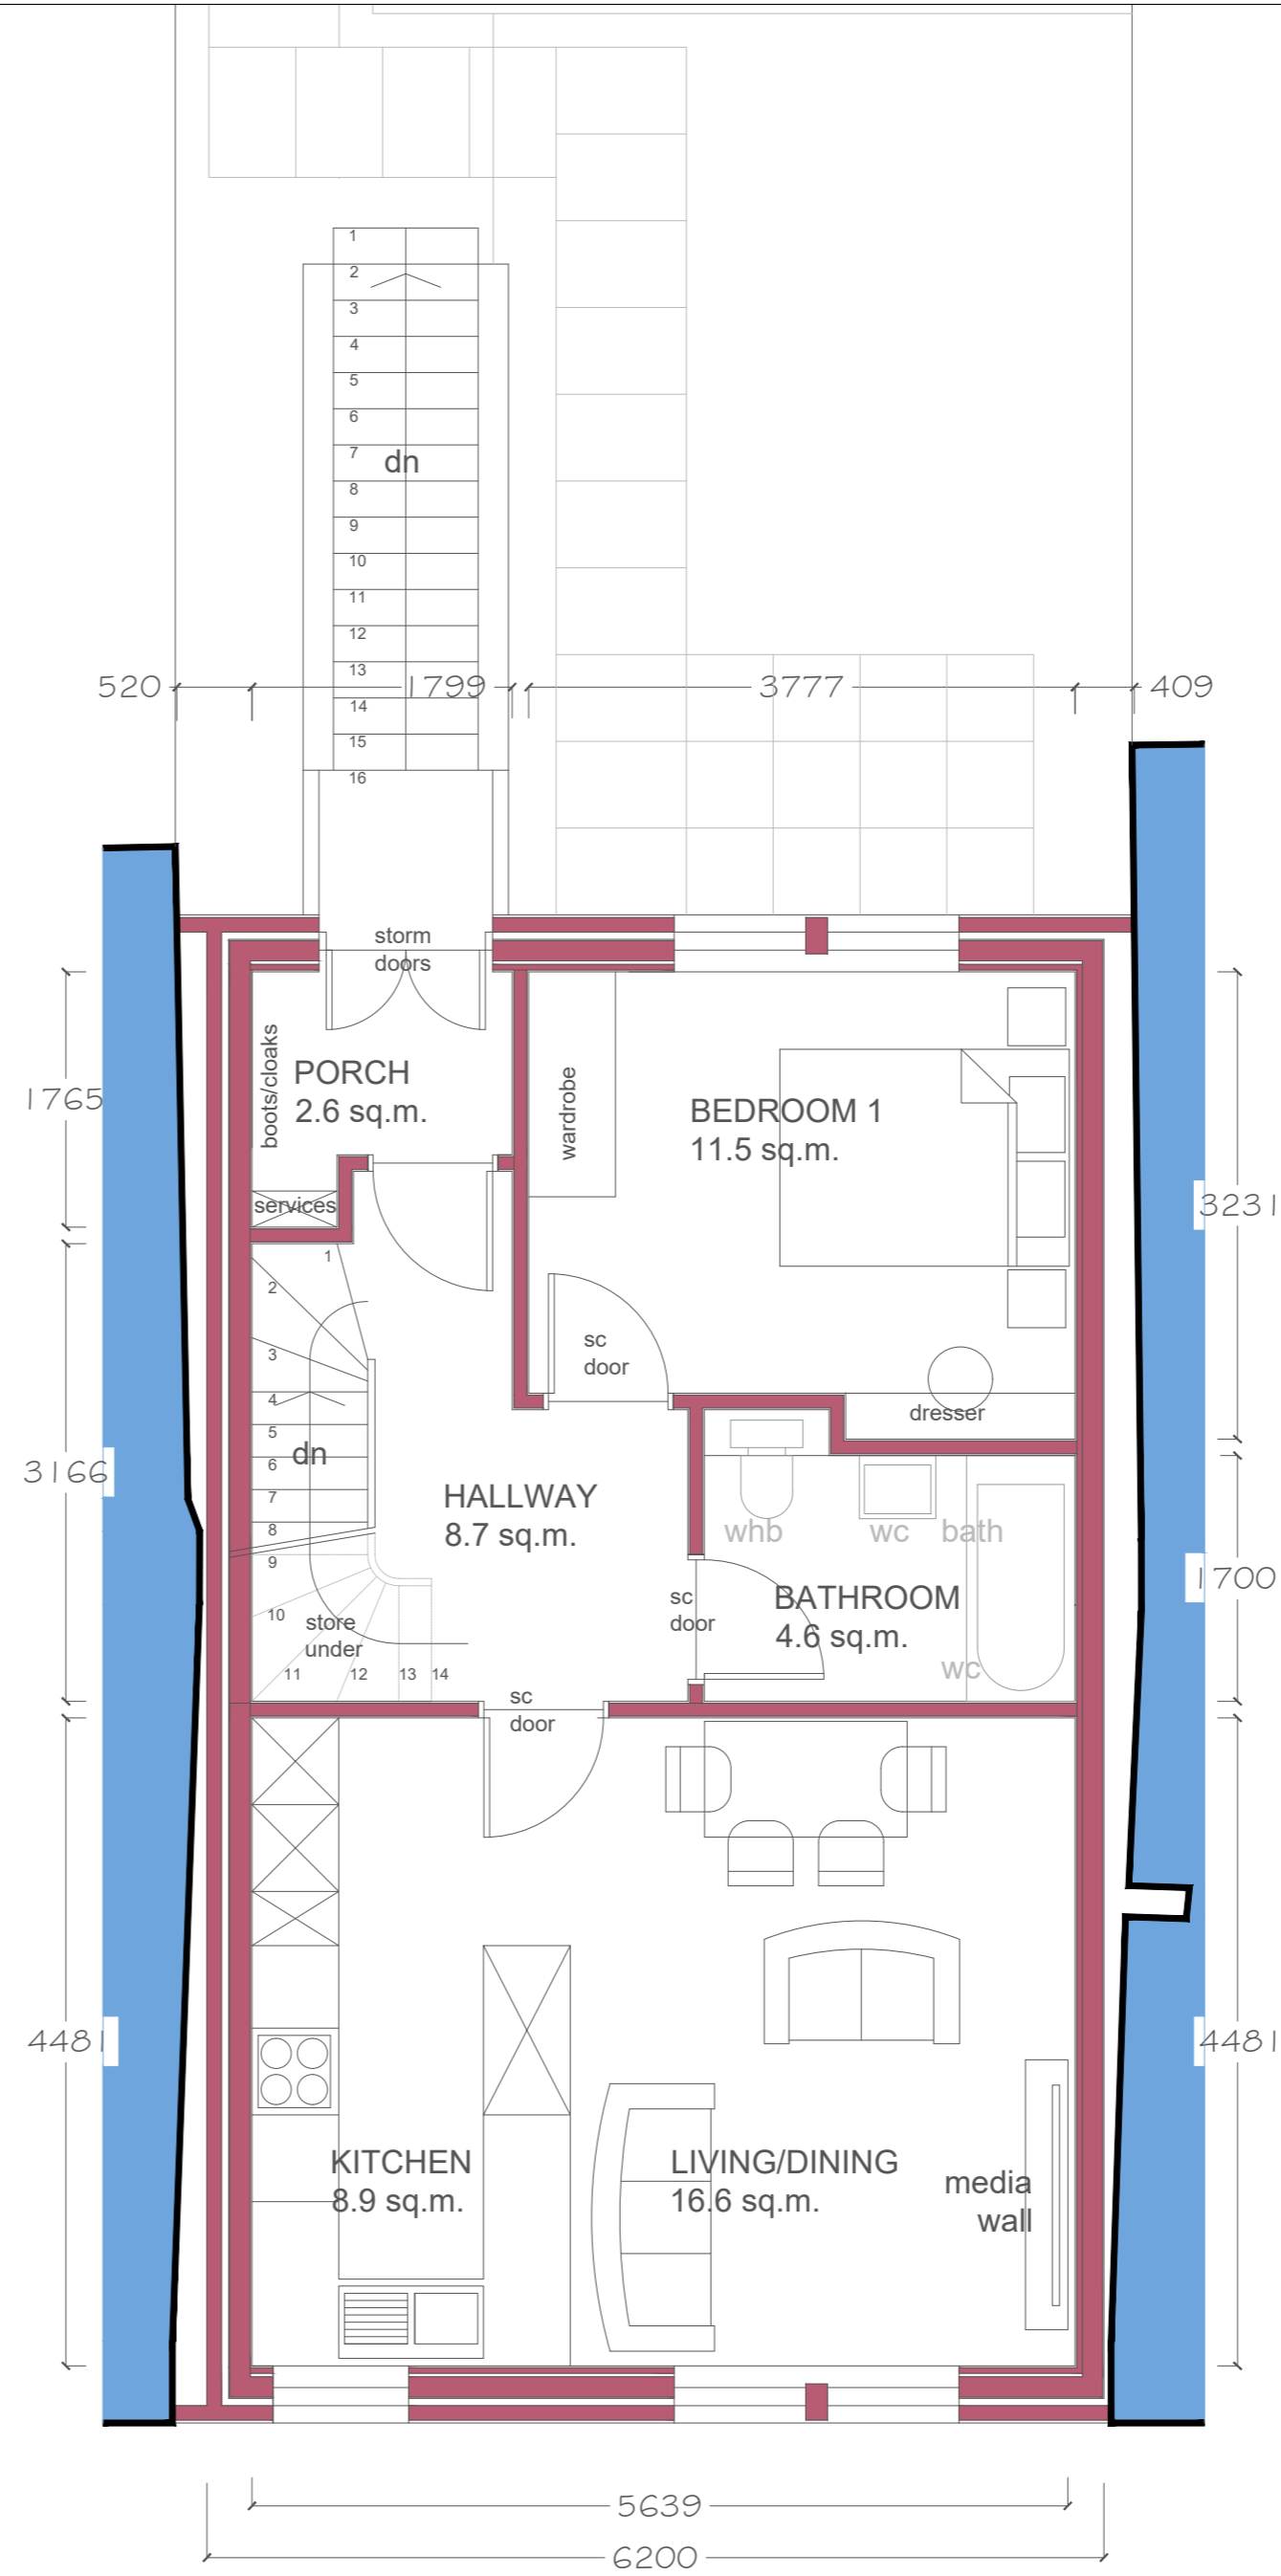

54.8 SQ.M. INTERNAL FLOOR AREA
FIRST FLOOR PLAN

NOTES
Internal dimensions are finished sizes unless otherwise stated.

REVISION SCHEDULE

Rev	Description	Date
A	Client redesign works undertaken	18/10/23

PLANNING APPLICATION

DO NOT SCALE FROM DRAWING :: SITE CHECK DIMENSIONS
All dimensions to be site checked by the Contractor and all discrepancies to be advised to the Architect prior to the work being commenced.
Use stated dimensions only.

This Drawing Is Copyright.

This is the drawing referred to in my application

Dated :: **23rd October 2023**
Signed :: **E. McMillan**

CLIENT ::
Kotsarini Properties Ltd.

PROJECT ::
12 Crichton Street
Millport KA28 0ET

DRAWING ::
Proposed Ground & First Floor
Plans

Scale 1:50	Date 18.08.23	Drawn by emcm
Job No. 23024	Drawing No. DD102	Revision No. A

McMILLAN & CRONIN
chartered architects & planning consultants

24 MAIN STREET, tel. (44) 01475 686818
LARGS :: KA30 8AB fax. (44) 01475 686331
mail@mcmillancronin.co.uk