


Machinery Store

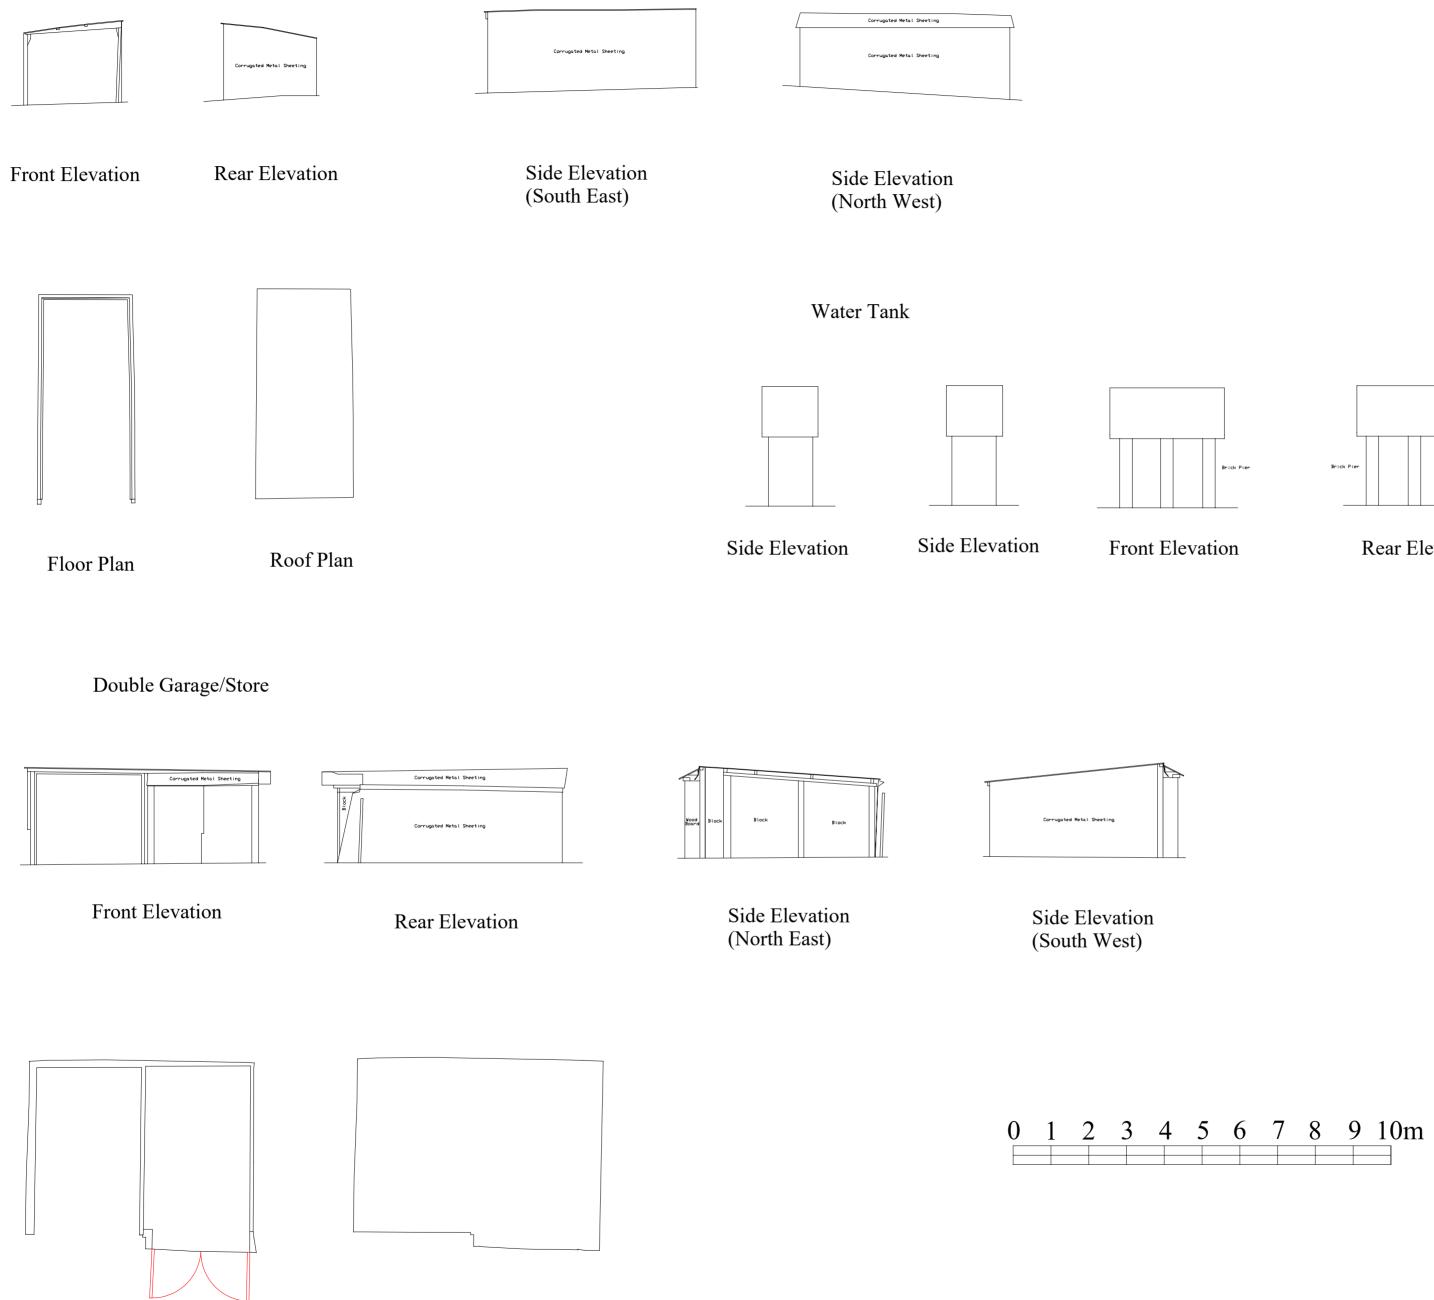

Floor Plan

Roof Plan

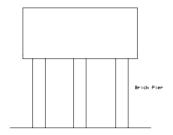

 

Rear Elevation

_			
Γ			
L			
L			
L			
L			

Floor Plan



Roof Plan

Copyright, design rights or other intellectual property rights in this drawing remain the property of Penshurst Planning Ltd. The plans may not be copied, used, disclosed or passed to any third party for any other purpose without the express consent of Penshurst Planning Ltd.

Do not scale working dimensions from this drawing. All dimensions and levels are to be checked and verified on site.

The Barn Danes Lane, Hartlip Sittingbourne Kent

Existing Plans: Garage/Store/Water Tank

PP22/2127/04.

Scale: 1:100 @ A2

September 2023

Penshurst Planning 163 Brompton Farm Road Rochester Kent ME2 3RH

Tel: 01634 294751 Email: info@penshurstplanning.co.uk