




Proposed Side Elevation
(South East)

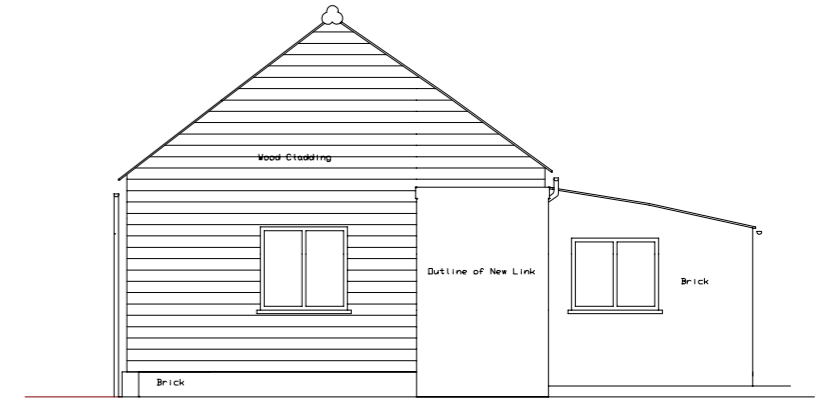

Proposed Rear Elevation
(Without Converted Water Tank)

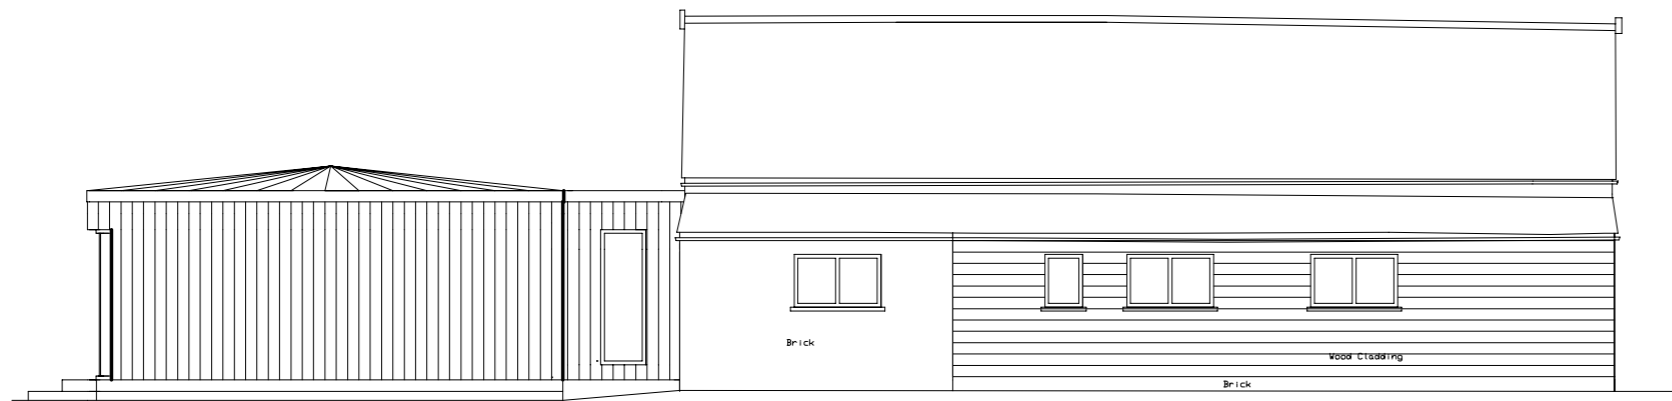

Proposed Side Elevation
(North West)

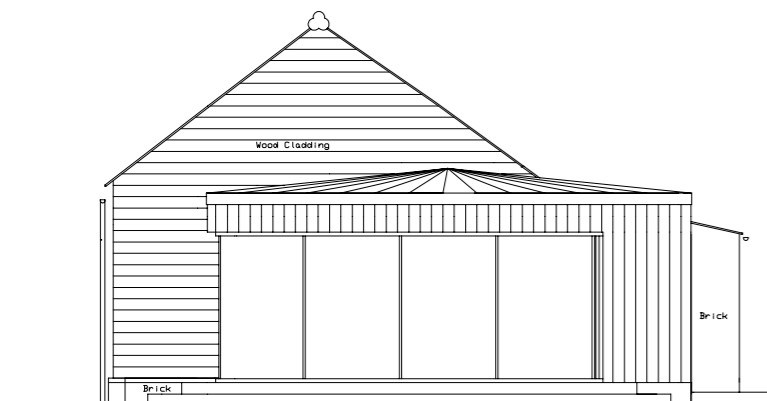

Proposed Rear Elevation



Proposed Front Elevation

Copyright, design rights or other intellectual property rights in this drawing remain the property of Penshurst Planning Ltd. The plans may not be copied, used, disclosed or passed to any third party for any other purpose without the express consent of Penshurst Planning Ltd.

Do not scale working dimensions from this drawing. All dimensions and levels are to be checked and verified on site.

The Barn
Danes Lane, Hartlip
Sittingbourne
Kent

Proposed Elevations: Barn and Water Tank

PP22/2127/05.

Scale: 1:100 @ A3

September 2023

Penshurst Planning
163 Brompton Farm Road
Rochester
Kent
ME2 3RH

Tel: 01634 294751
Email: info@penshurstplanning.co.uk