



Structures to be demolished

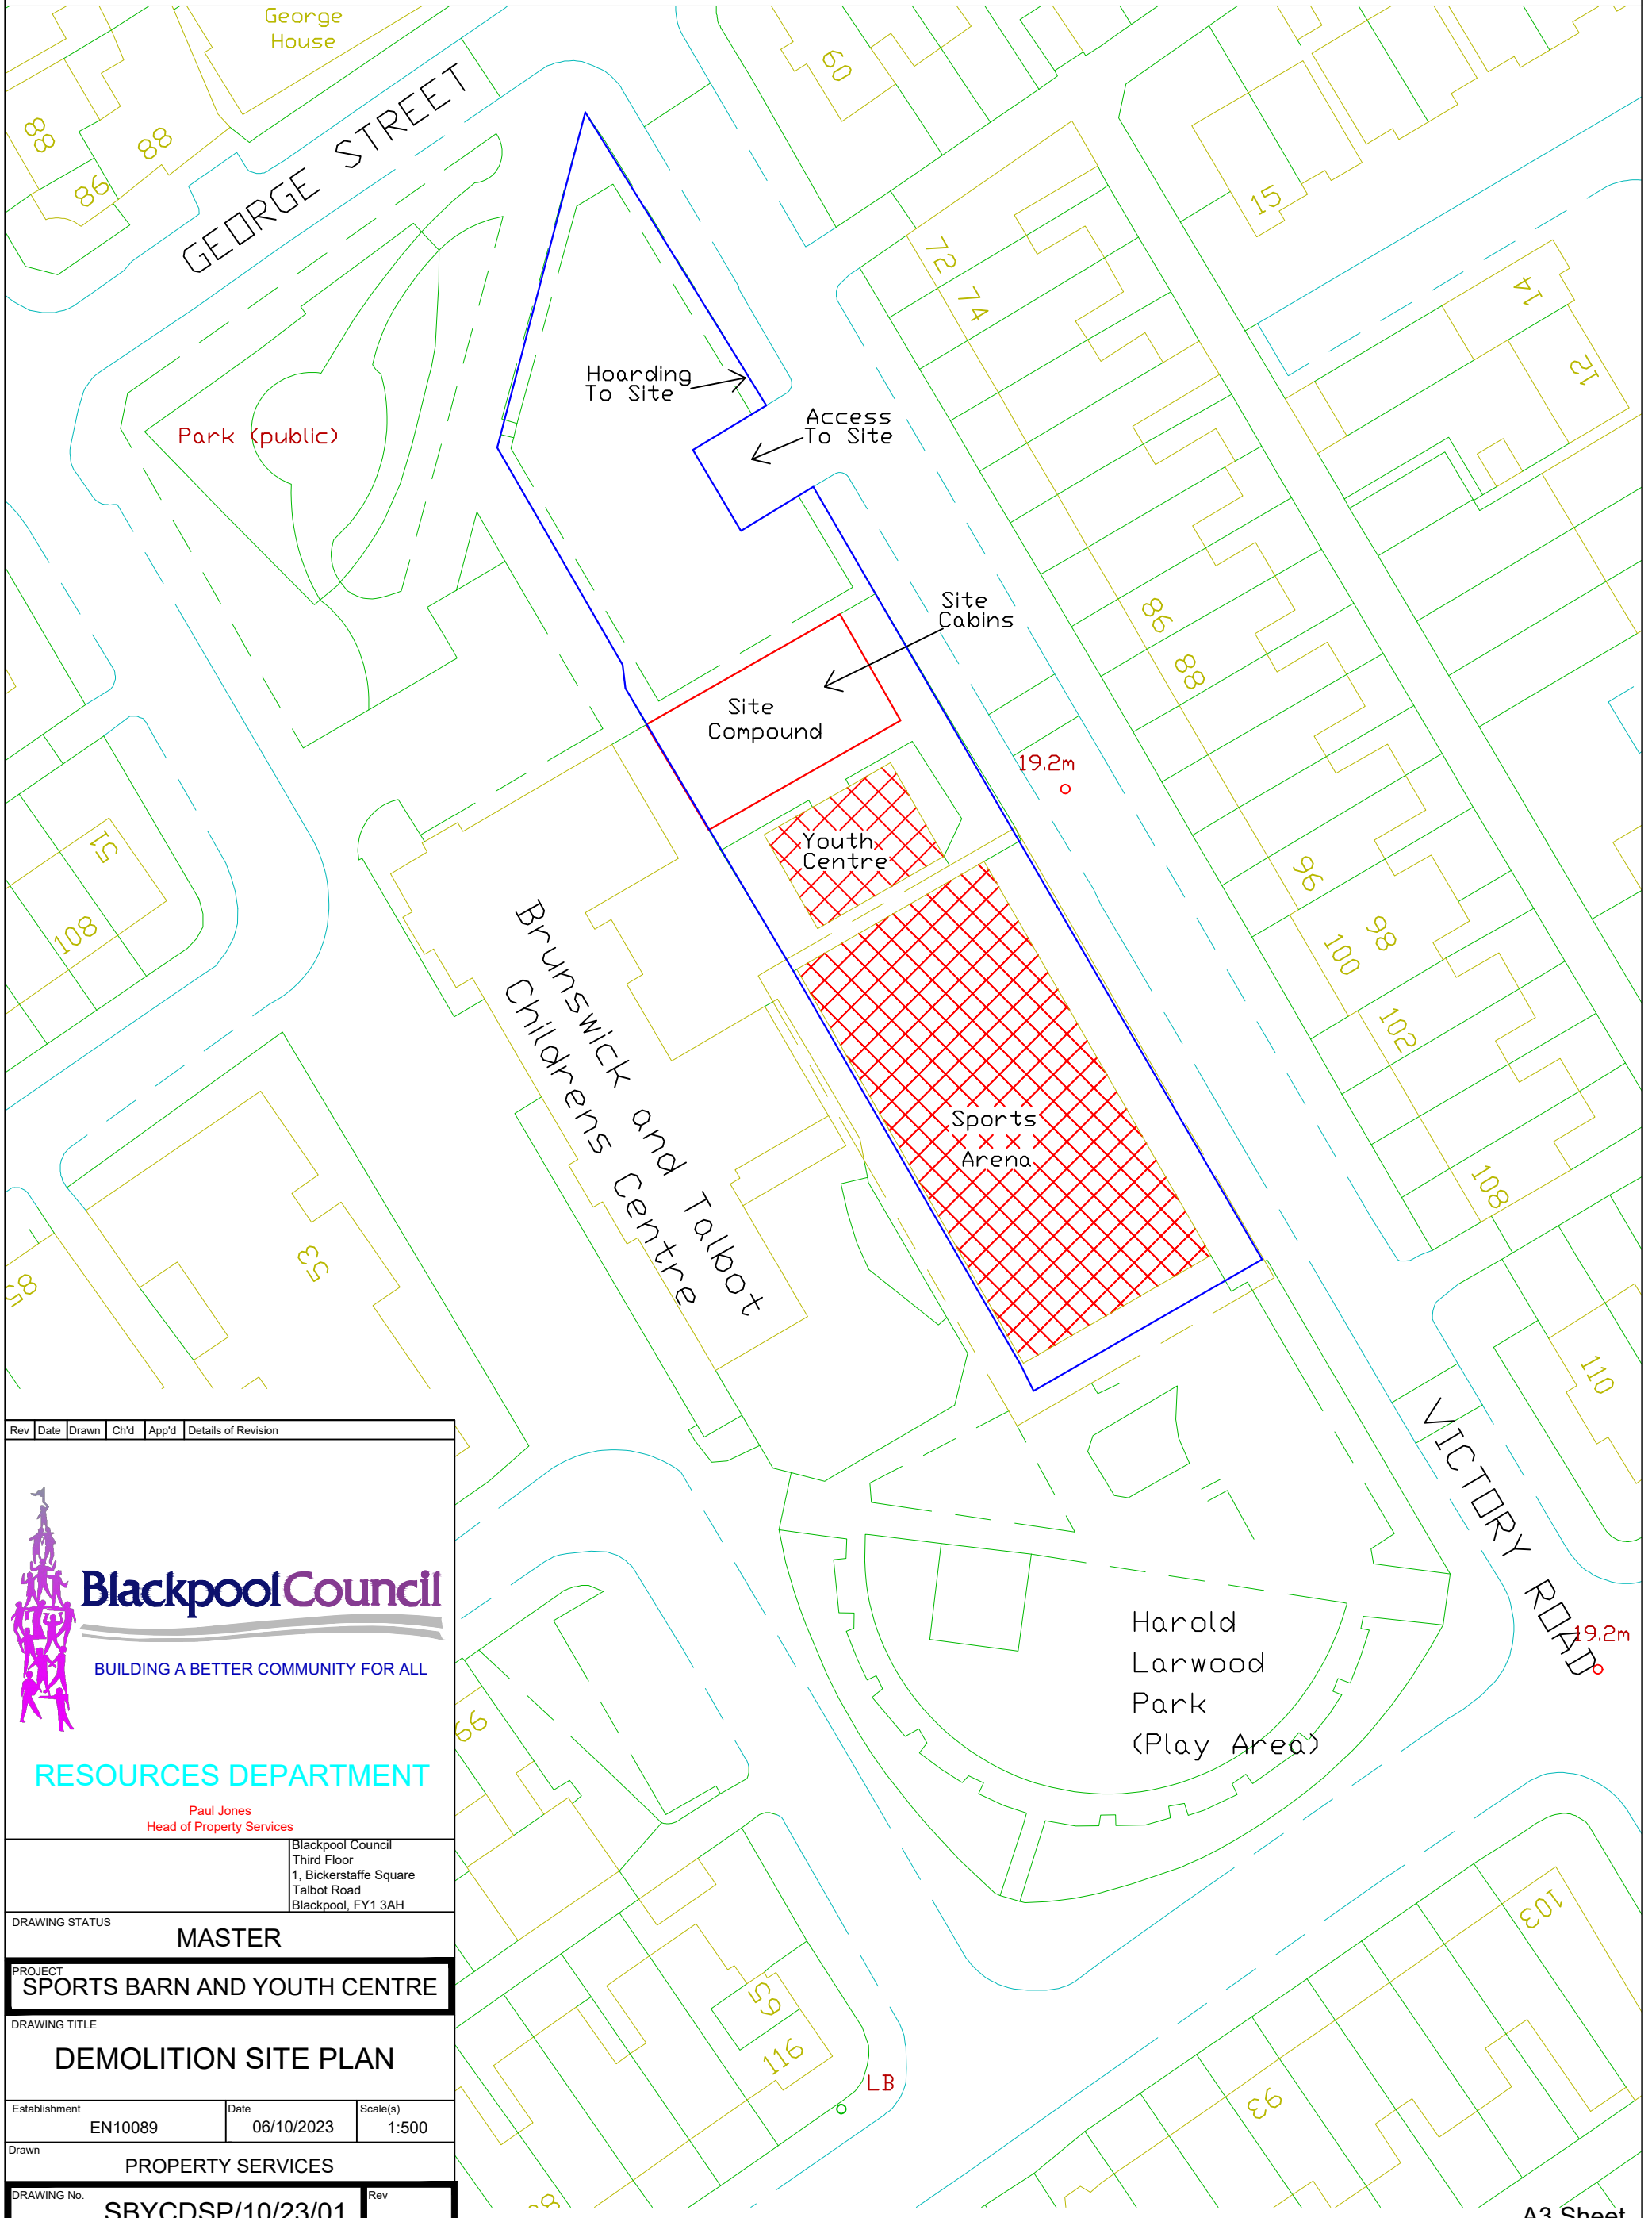

Rev	Date	Drawn	Ch'd	App'd	Details of Revision
 <p>Blackpool Council BUILDING A BETTER COMMUNITY FOR ALL</p> <p>RESOURCES DEPARTMENT Paul Jones Head of Property Services</p> <p>Blackpool Council Third Floor 1, Bickerstaffe Square Talbot Road Blackpool, FY1 3AH</p>					
DRAWING STATUS: MASTER					
PROJECT: SPORTS BARN AND YOUTH CENTRE					
DRAWING TITLE: DEMOLITION SITE PLAN					
Establishment: EN10089		Date: 06/10/2023		Scale(s): 1:500	
Drawn: PROPERTY SERVICES					
DRAWING No.: SBYCDSP/10/23/01					Rev