



Scale in metres 1:50
 1 2 3 4 5

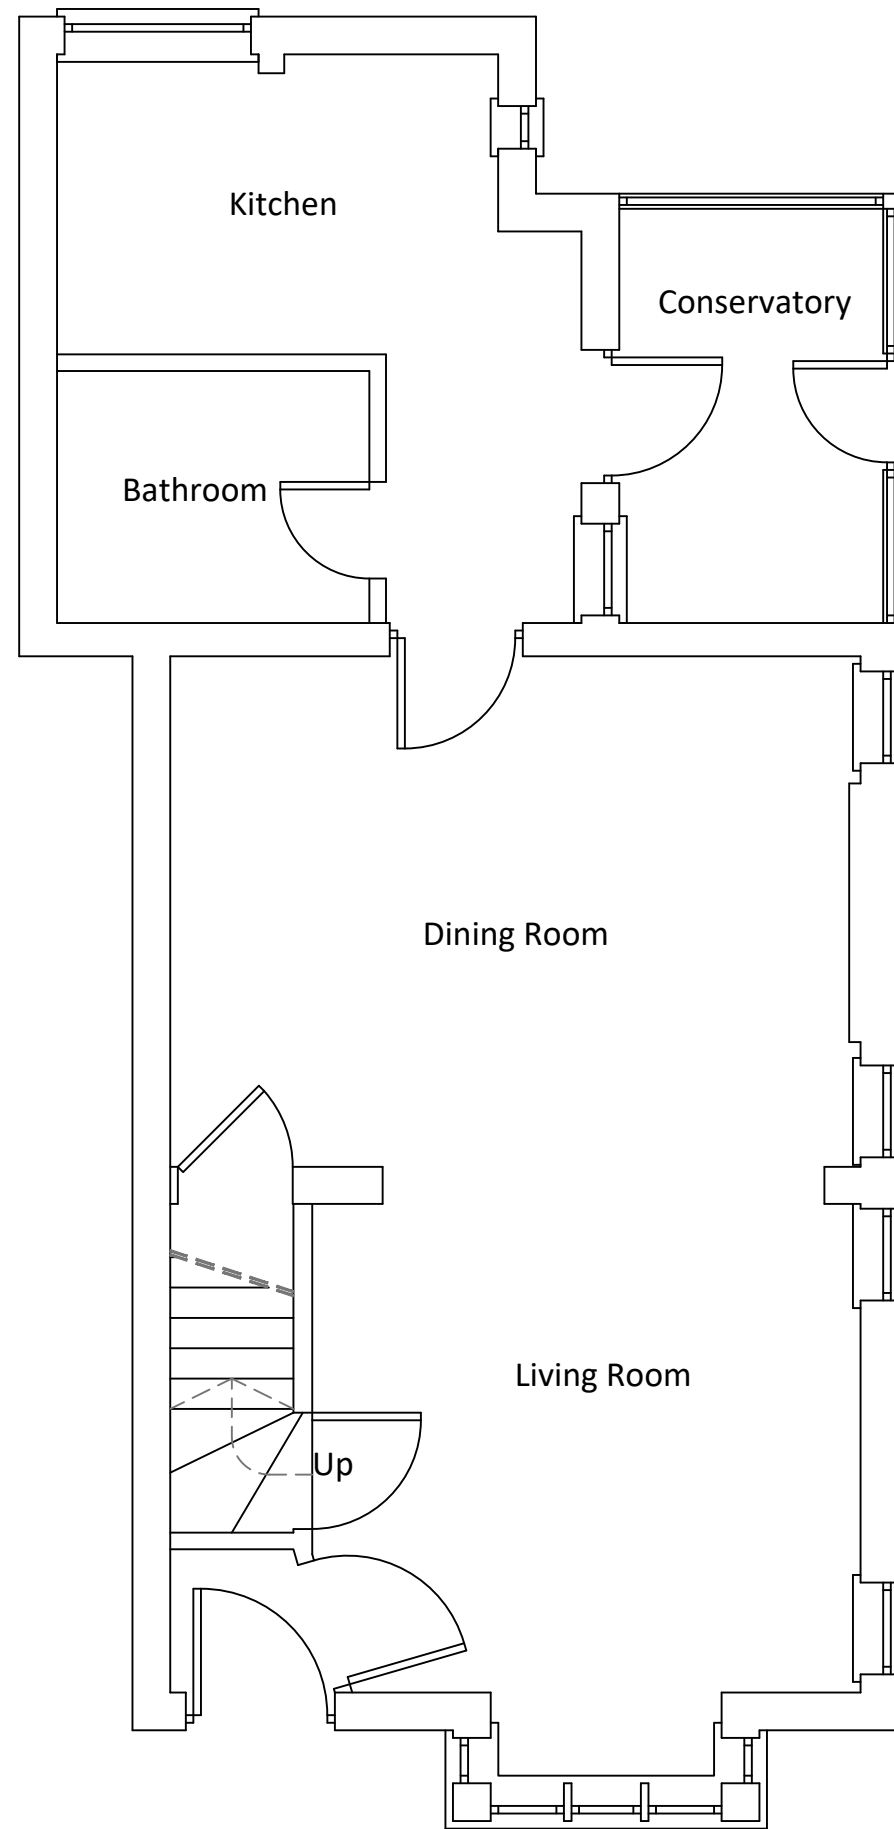

Existing Ground Floor Plan

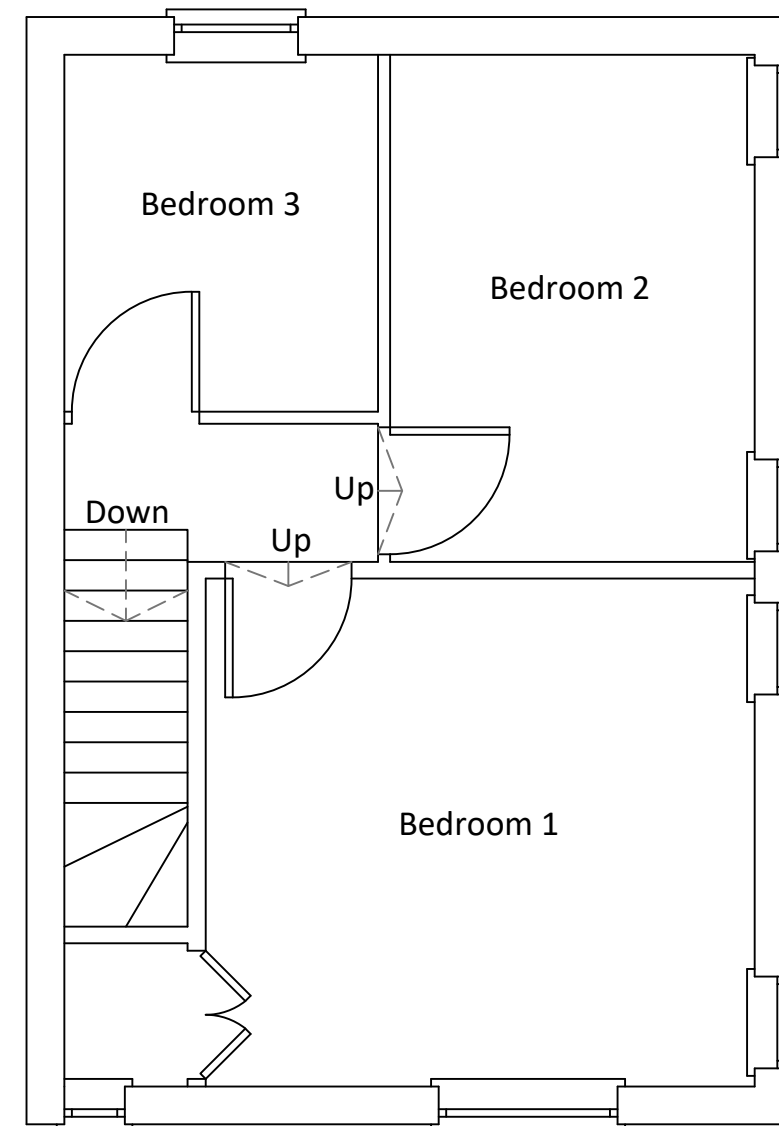

Existing First Floor Plan

Mount View
 Tattenham Crescent
 Epsom
 KT18 5NU
 T 07402981208
 E jack@commercialdrawing.com
 W www.commercialdrawing.com

Drawing Title
Existing Floor Plans

Project
1 Five Fields Cottage Five Fields Lane Edenbridge TN8 6NA

Client
Mr & Mrs Hall

Scale @ A3	Issue Date	Drawn By
1:50	12/09/2023	JT
Job No.	Drawing No.	Revision
LDL/2023	001	

Notes
Contractors should not scale or use the dimensions shown on this drawing. Any dimensions should be verified from the contractors own measurements taken on site before any the manufacture or installation of any materials. This drawing is the property of CDS Ltd. it should not be copied or issued without their consent.