




WEST ELEVATION

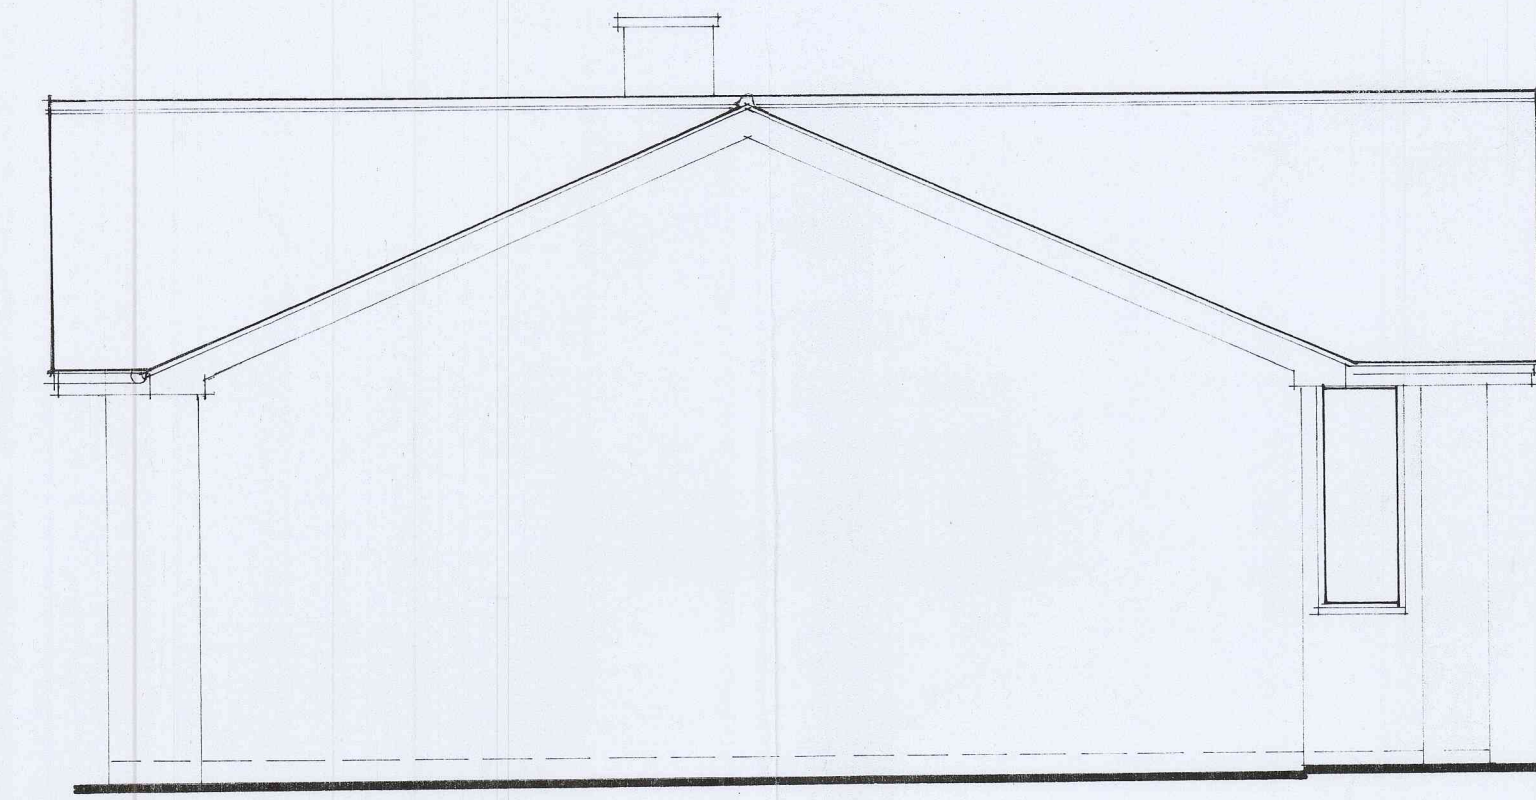


NORTH ELEVATION

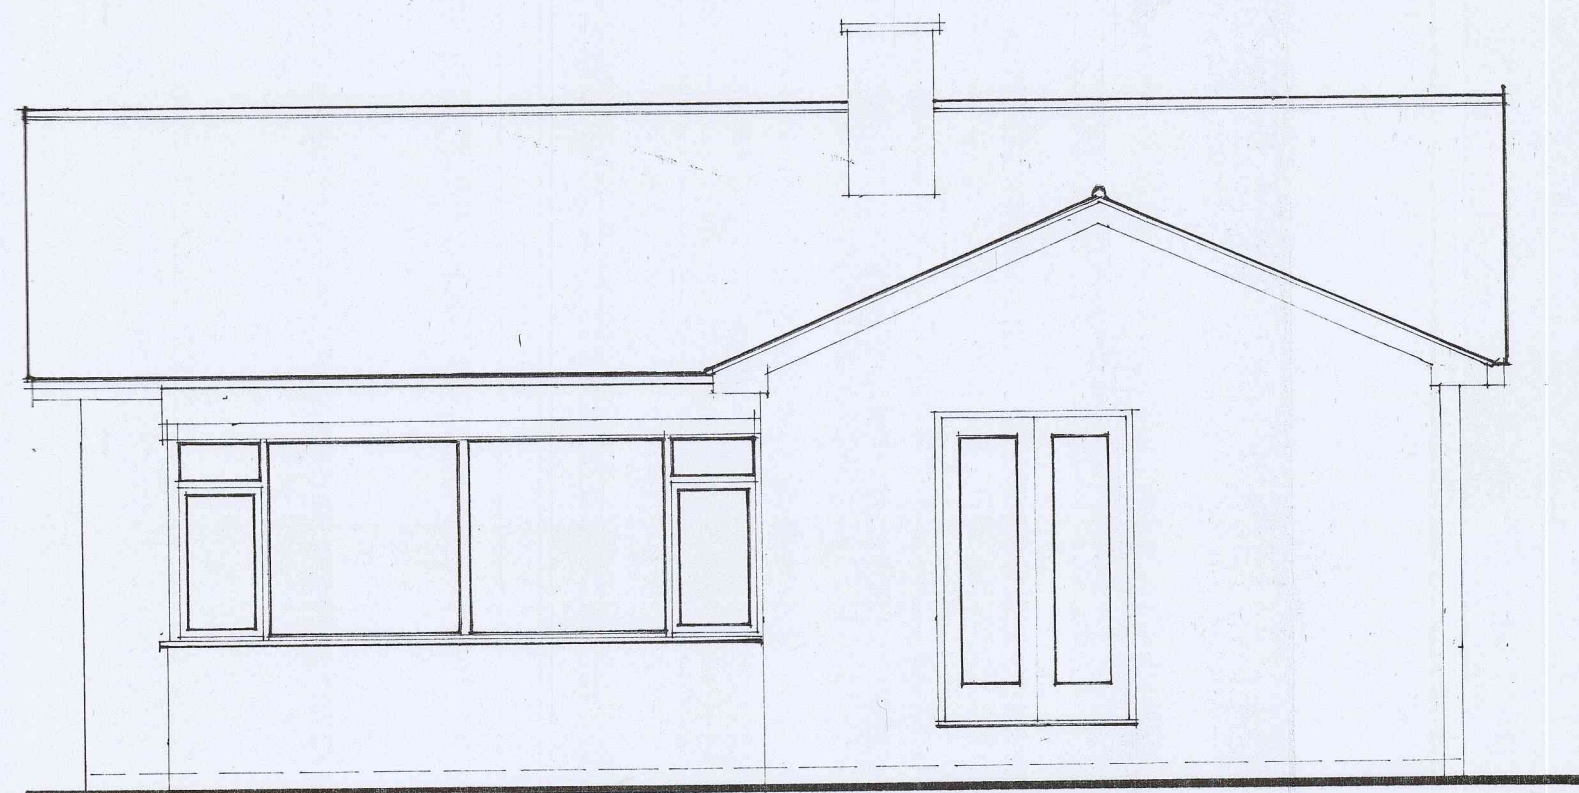

SOUTH ELEVATION

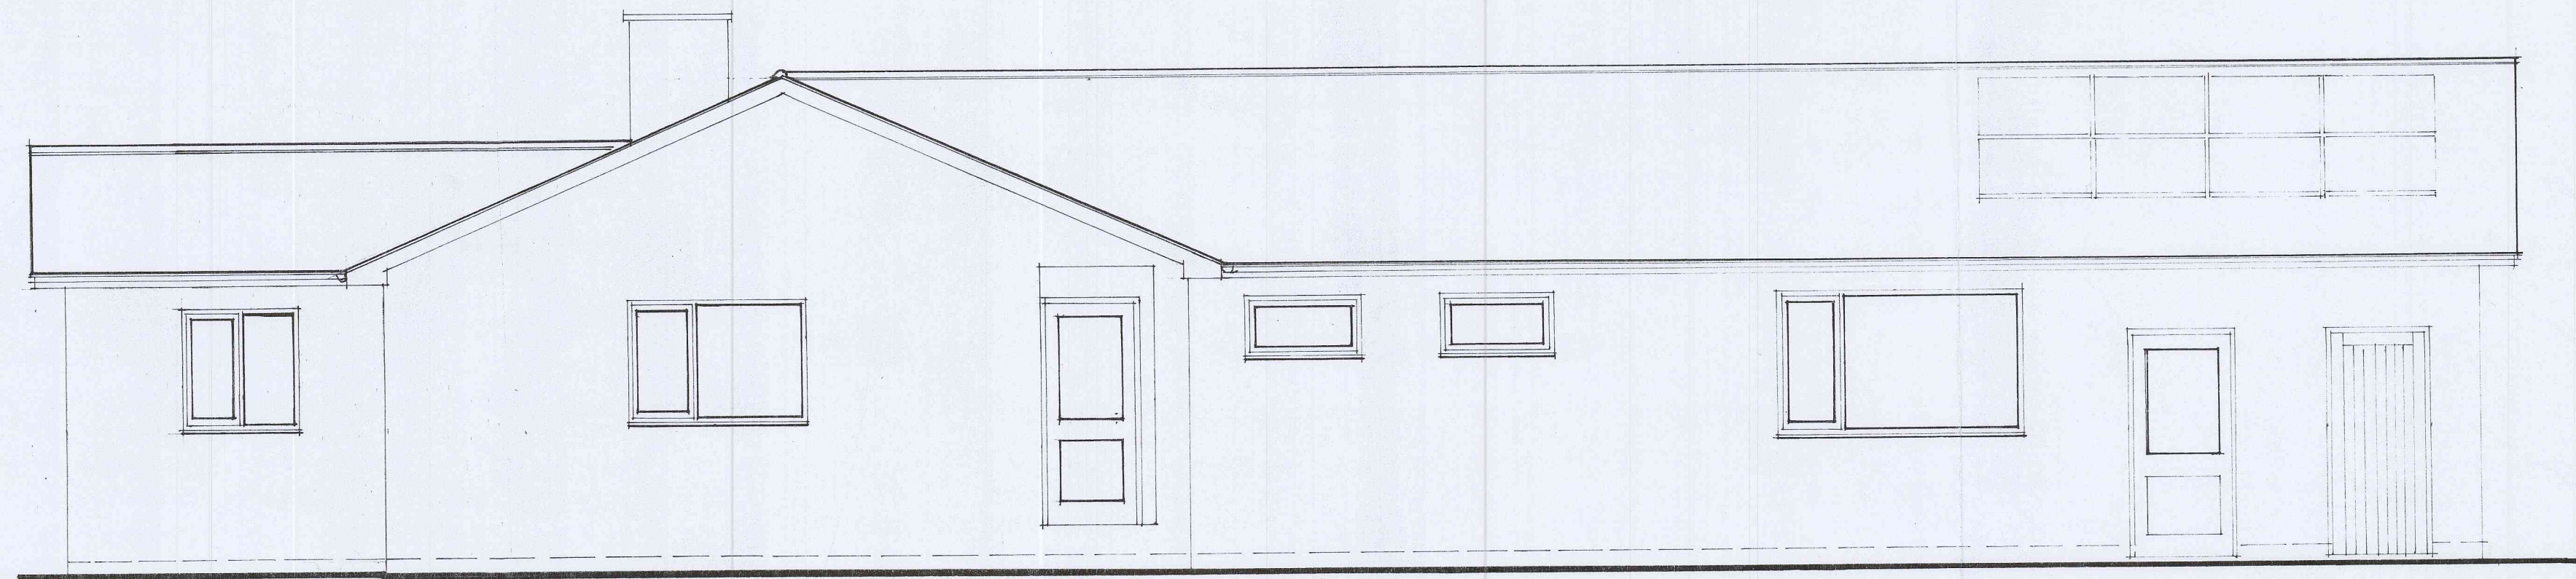

EAST ELEVATION

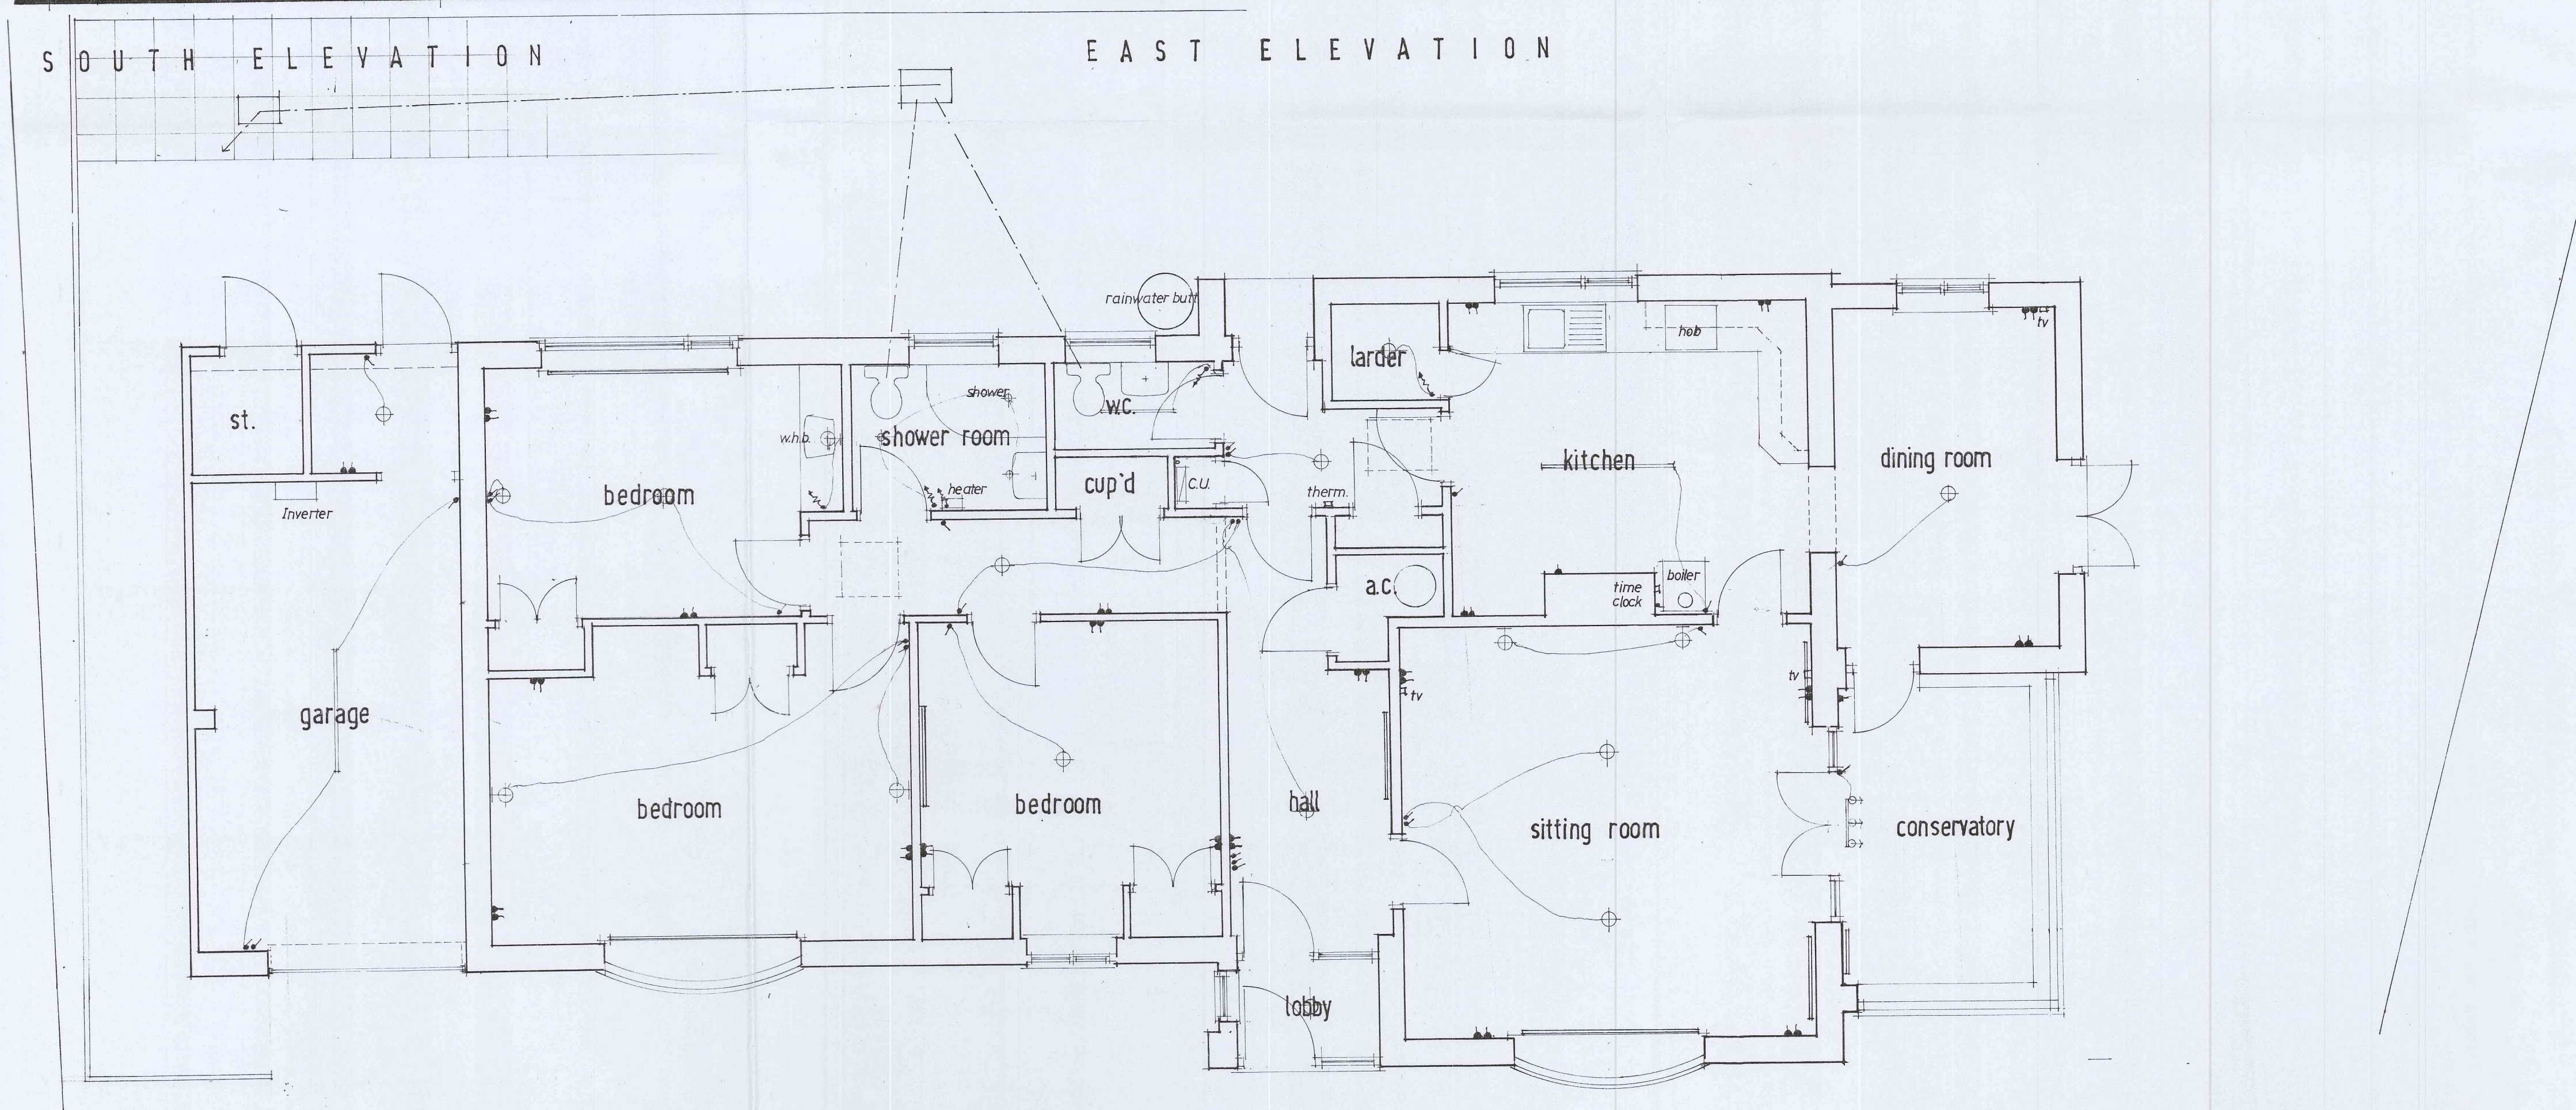

FLOOR PLAN

R PIDDUCK LTD

ARCHITECTURAL & PLANNING CONSULTANT
SPECIALIST IN HISTORIC BUILDING CONSERVATION
ACTON HALL, ACTON, NR. BISHOP'S CASTLE, SHROPSHIRE SY9 5LA
Tel: 07966 307658 Email: richard@rpidduck.co.uk

DRAWING TITLE EXISTING PLAN & ELEVATIONS

JOB TITLE NETHERCOTE
UNION STREET
BISHOP'S CASTLE

CLIENT MR B EDWARDS
SCALE 1:50
DATE AUGUST 2023
DRAWING NO. 257/01/01
REVISION

THIS DRAWING IS COPYRIGHT. ALL DIMENSIONS ARE TO BE CHECKED ON SITE. DO NOT SCALE.