


WEST ELEVATION

NORTH ELEVATION

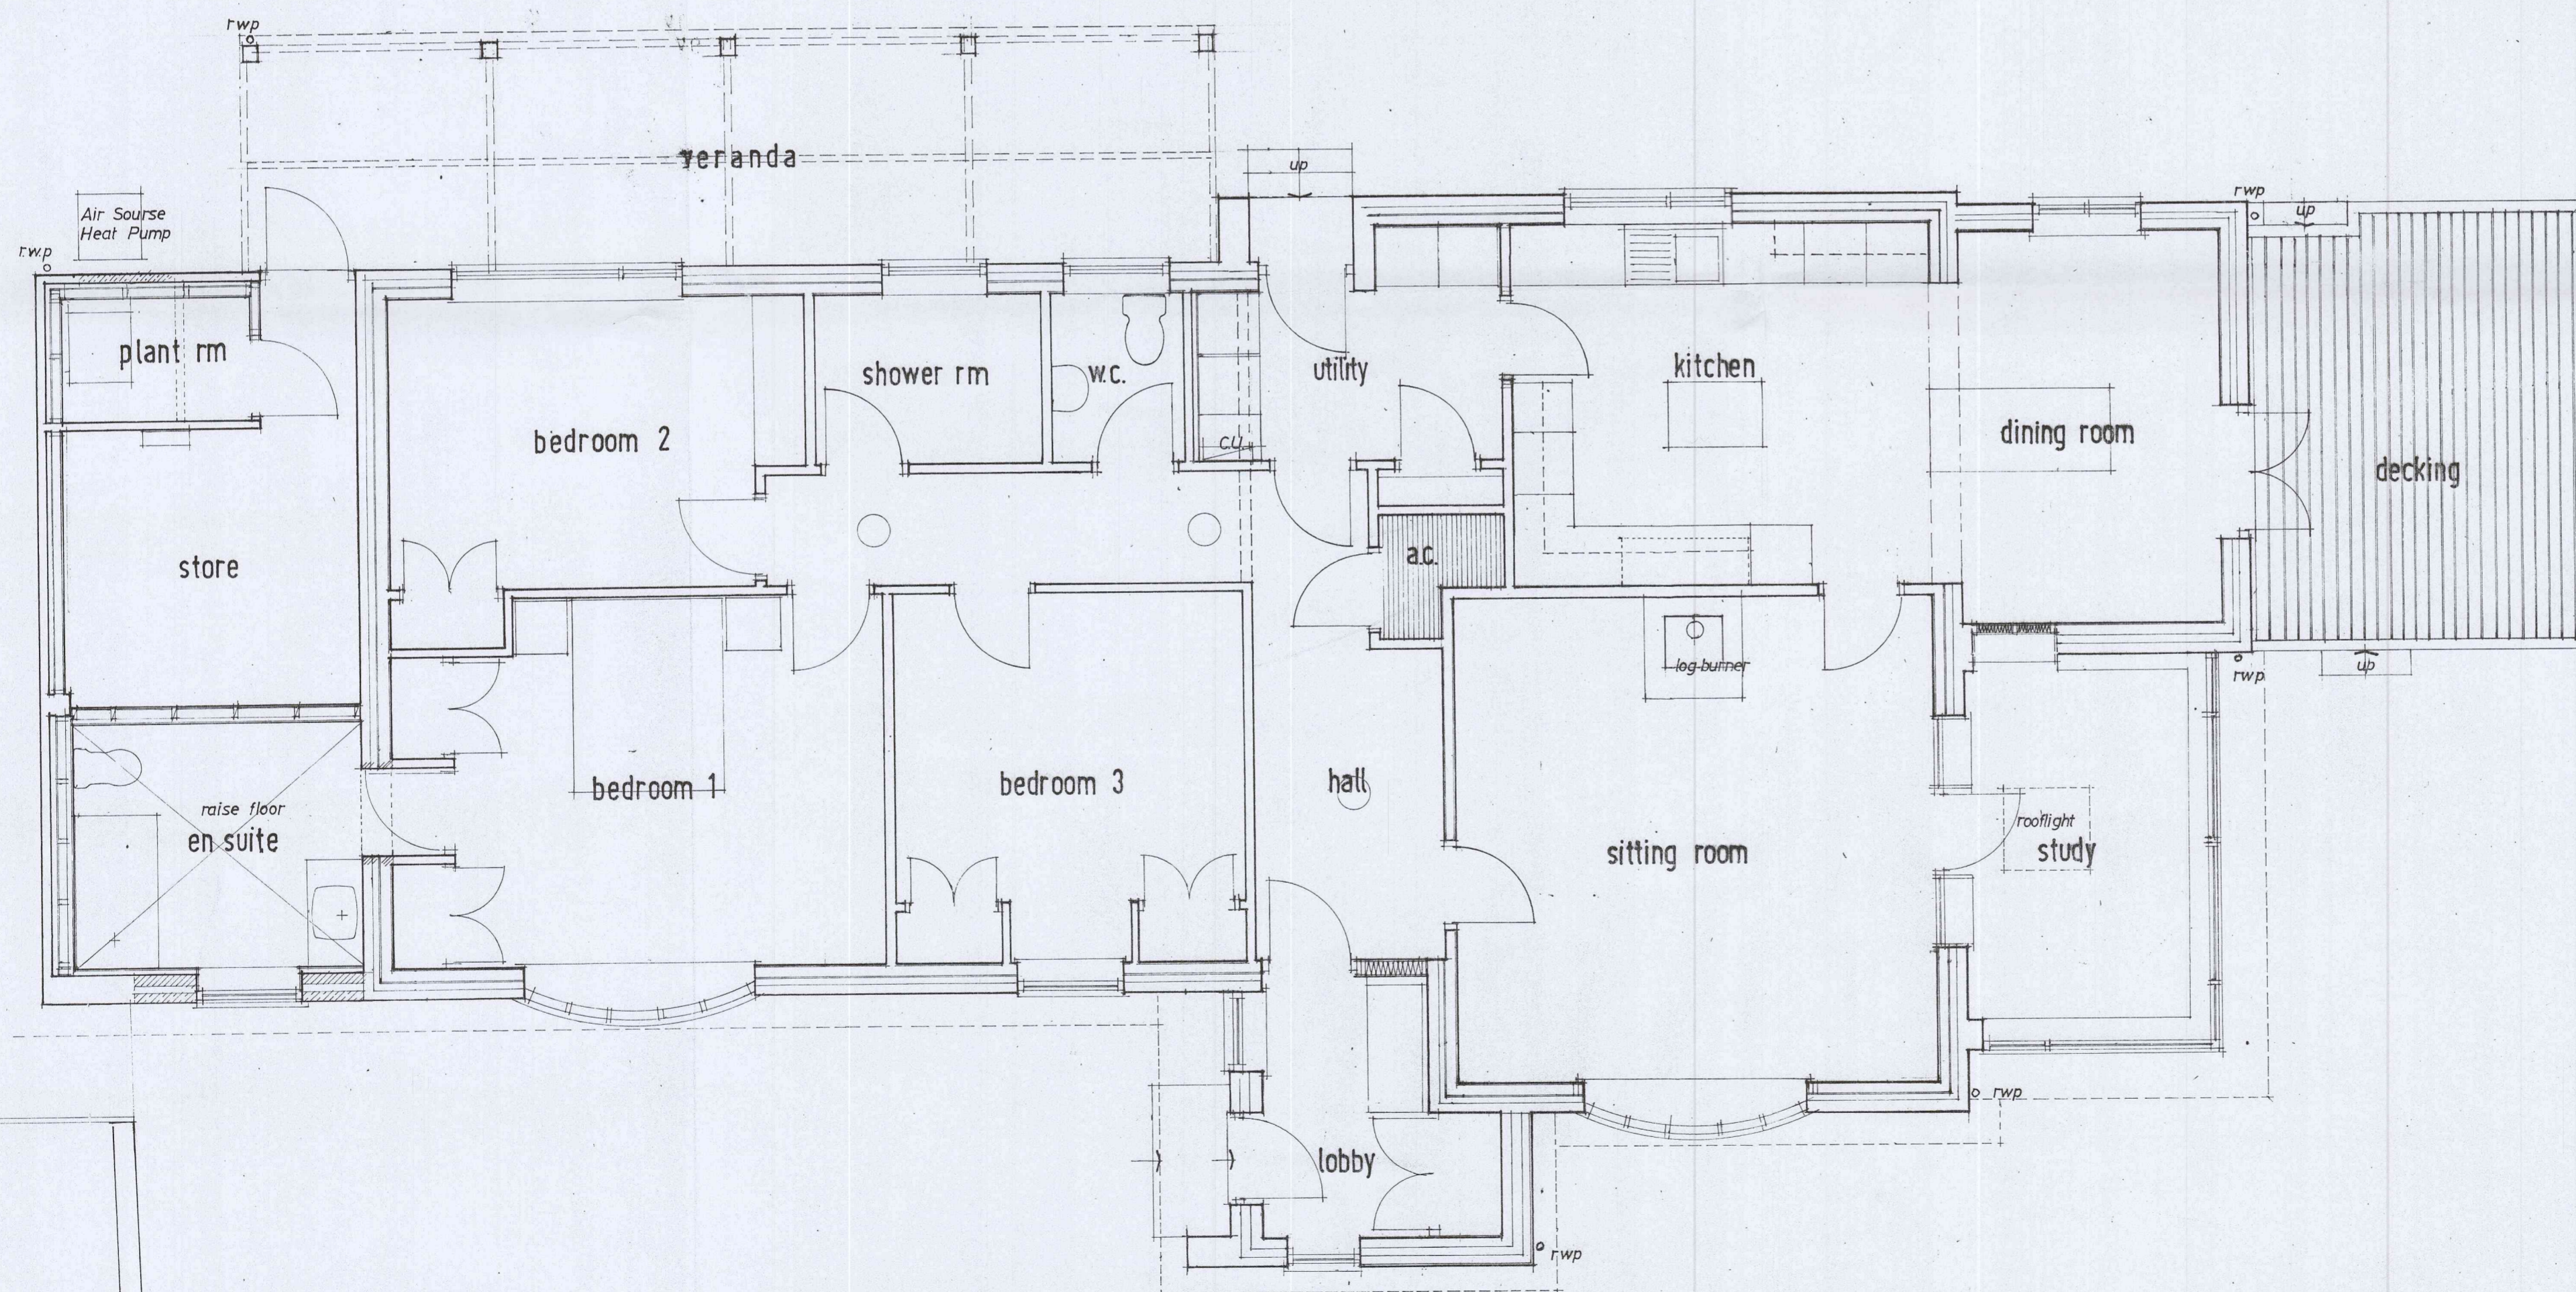

FLOOR PLAN

tarmac drive

R PIDDUCK LTD

ARCHITECTURAL & PLANNING CONSULTANT
SPECIALIST IN HISTORIC BUILDING CONSERVATION
ACTON HALL, ACTON, NR. BISHOP'S CASTLE, SHROPSHIRE SY9
Tel: 07966 507658. Email: richard@richardpidduck.co.uk

DRAWING TITLE PROPOSED PLAN & E
JOB TITLE NETHERCOTE
UNION STREET
BISHOP'S CASTLE

CLIENT MR B EDWARDS
SCALE 1:50
DATE AUGUST 2023
DRAWING NO. 257/01/03
REVISION

THIS DRAWING IS COPYRIGHT. ALL DIMENSIONS ARE TO BE CHECKED ON SITE. DO NOT