


NOTES:  
ALL DIMENSIONS TO BE CHECKED ON SITE AND ANY DISCREPANCIES AND ADJUSTMENTS TO BE NOTED AND REPORTED TO THE CLIENT IMMEDIATELY FOR FURTHER INSTRUCTIONS. IF IN DOUBT ASK.

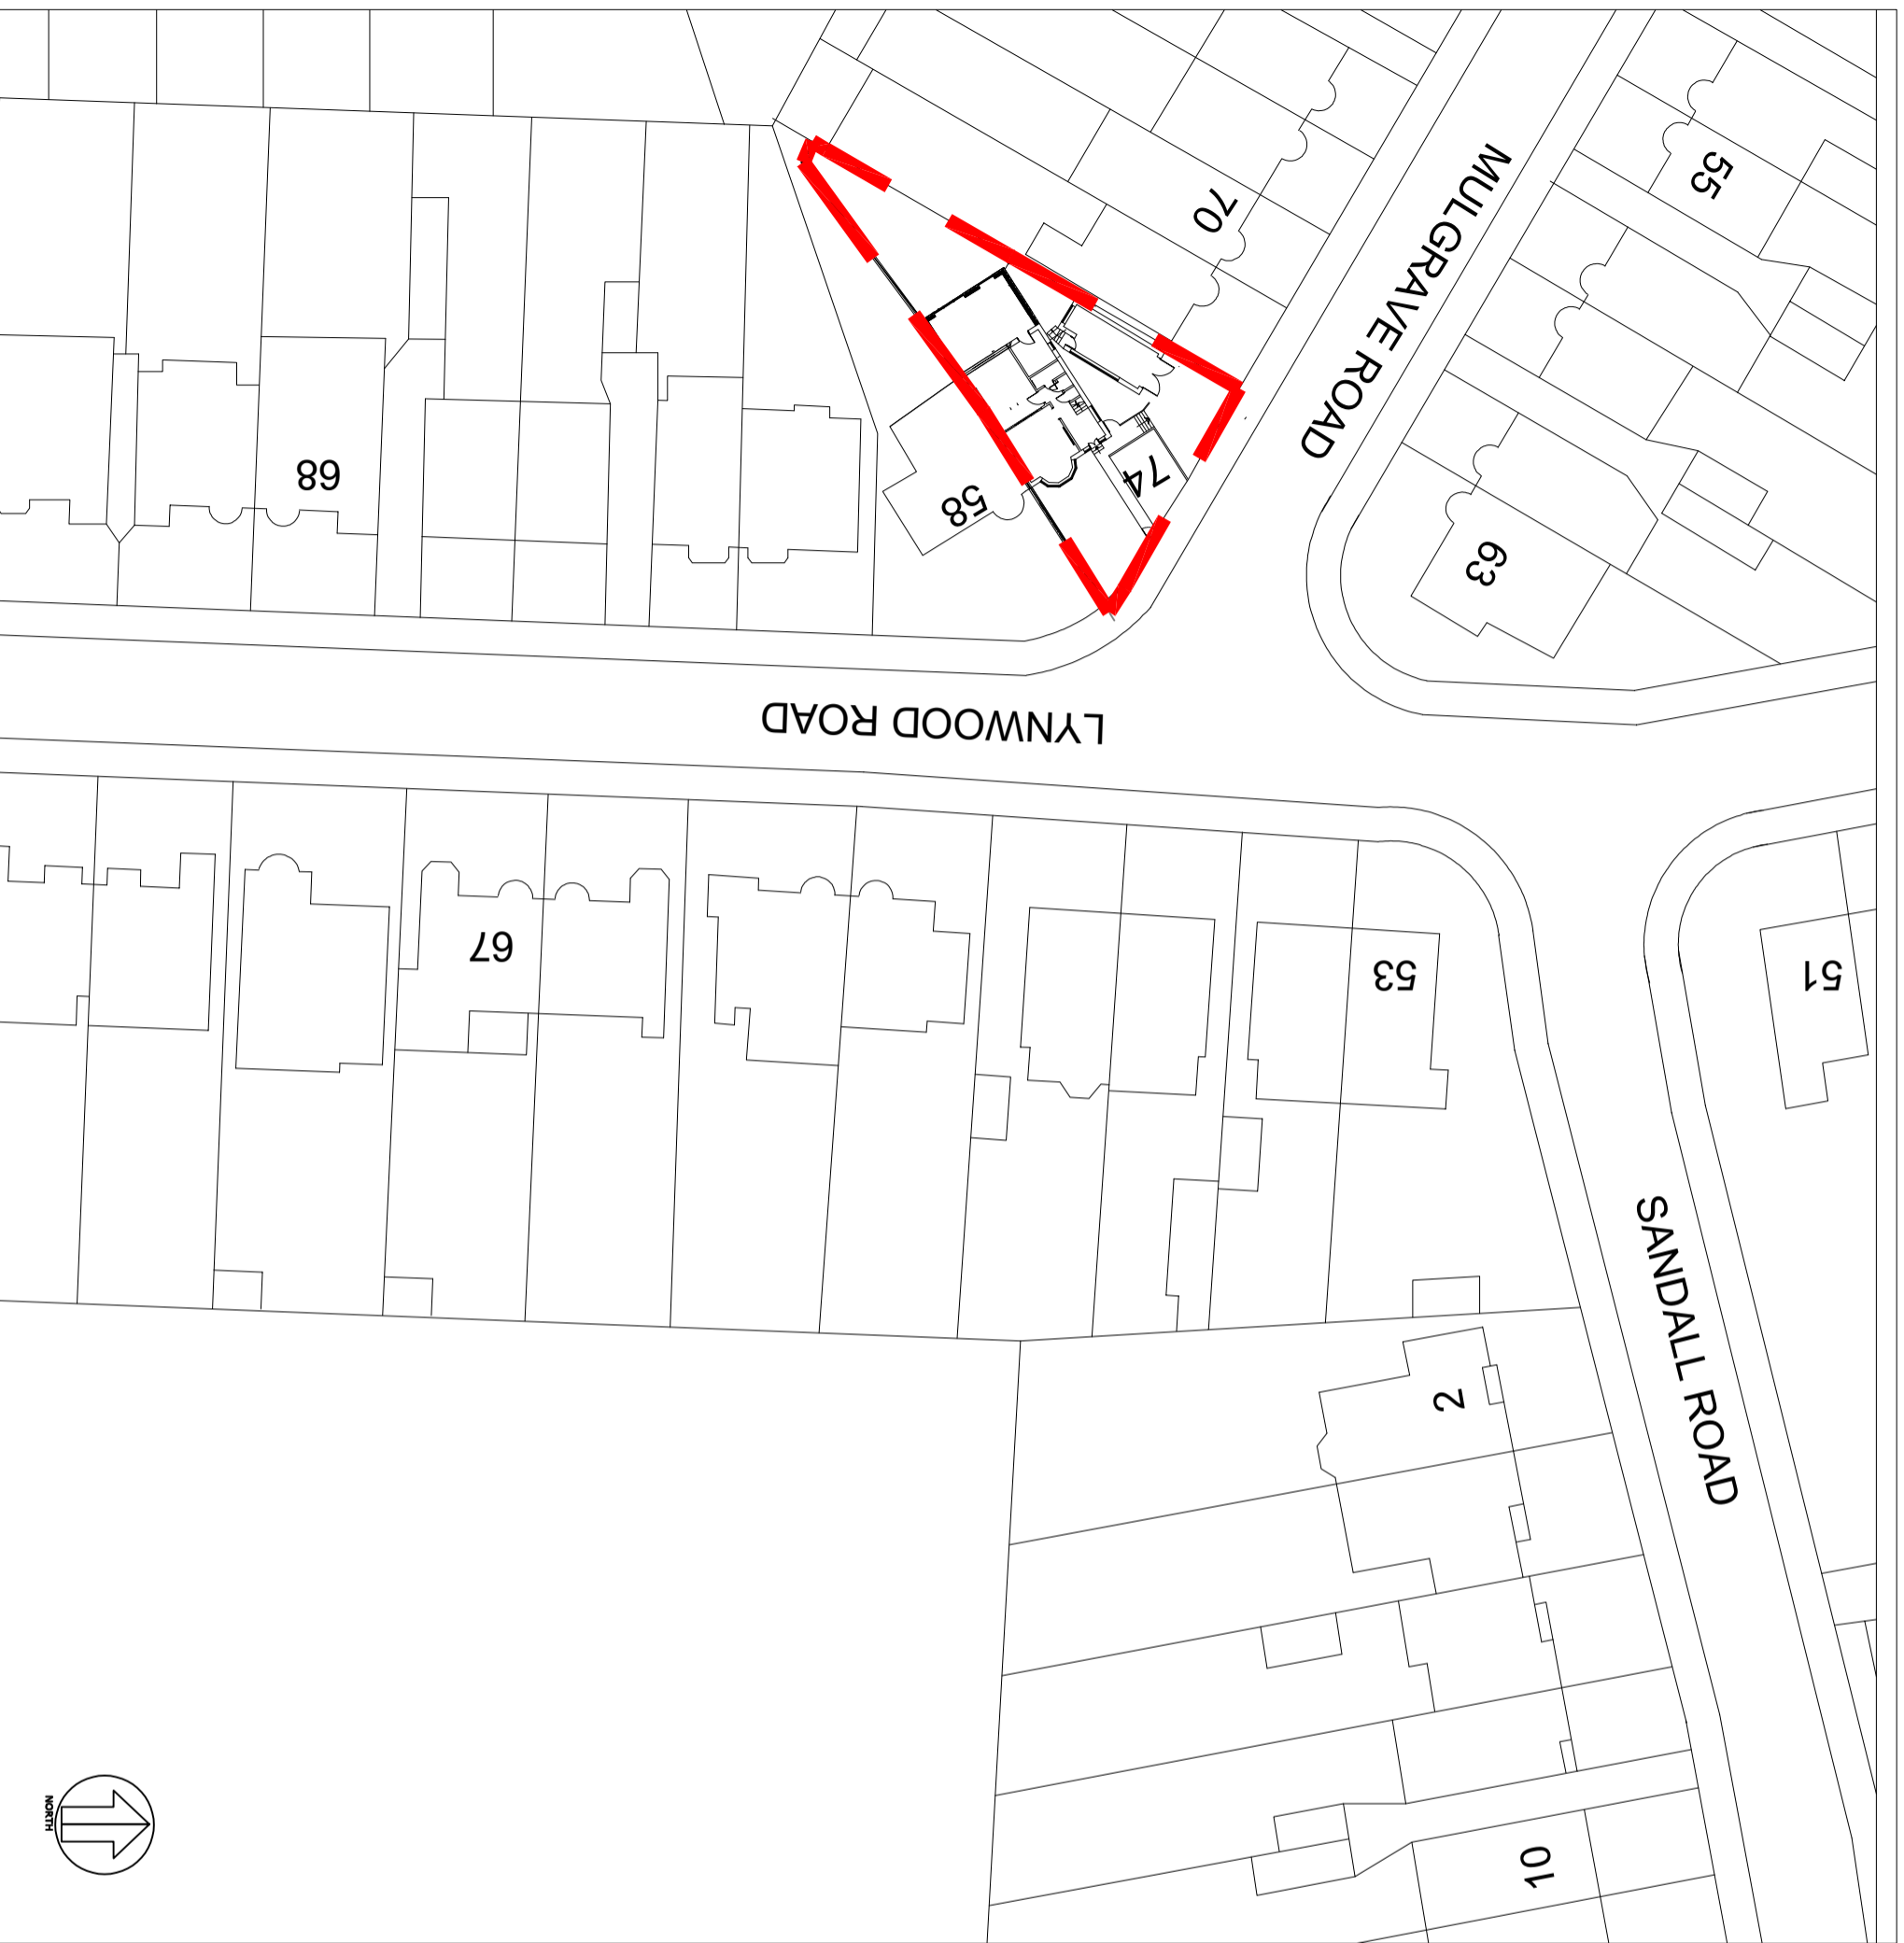

SCALE 1:500

LOCATION PLAN



SCALE 1:1250

SITE PLAN

Rev. No.	Revision	Date
<b>PLANNING PERMISSION</b>		

**Ktlic Architects**  
Architects and Interior Designers  
Approved Consultants under the Building Act 2004  
Registered with the Architects Registration Board (ARB) No. 10224488  
Email: [info@ktlic.co.uk](mailto:info@ktlic.co.uk) Website: [www.ktlic.co.uk](http://www.ktlic.co.uk)

Job Title  
**NEW REAR EXTENSION**

Client  
**Mr. DIDI  
NEW REAR EXTENSION  
of 74 MULGRAVE Road  
W5**

Drawing Title			
<b>EXISTING LOCATION PLAN</b>			
<b>LOCATION Plan 1:500</b>			
Scale	Date	Checked	Drawn
VAR	2023MAY	GK	GK
Dwg No.	74MR100A		Rev.
FILEPATH			@A3