

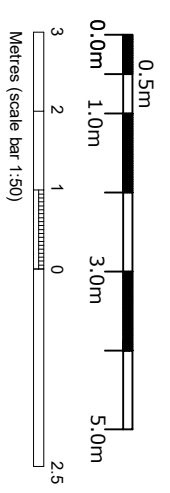


NOTES:  
ALL DIMENSIONS TO BE CHECKED ON SITE AND ANY DISCREPANCIES AND ADJUSTMENTS TO BE NOTED AND REPORTED TO THE LOCAL AUTHORITY FOR FURTHER INSTRUCTIONS. IF IN DOUBT ASK.

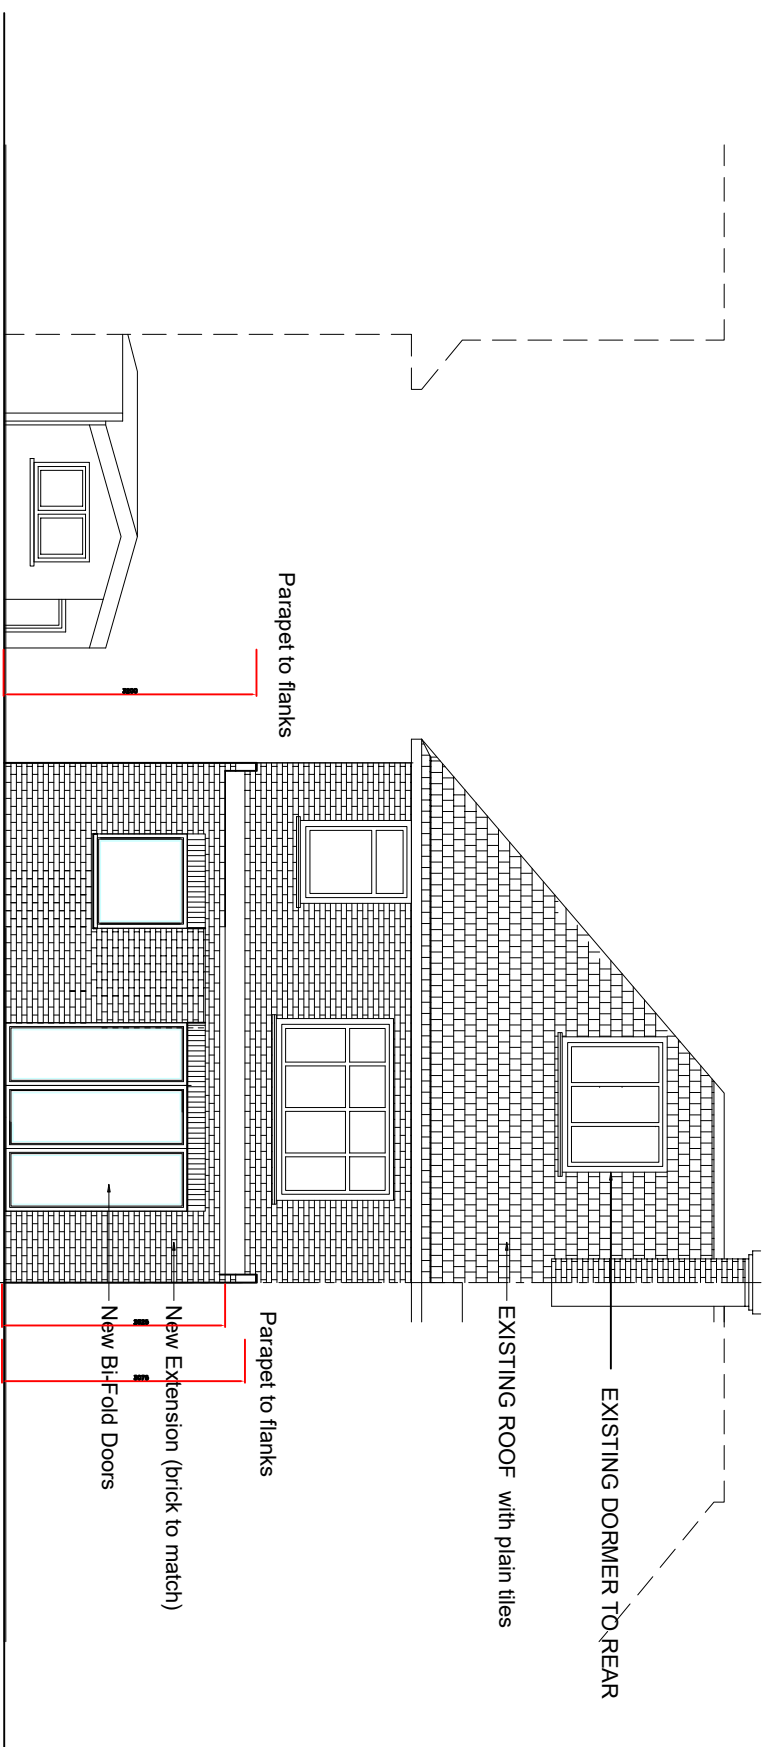

Rear Elevation -EXISTING

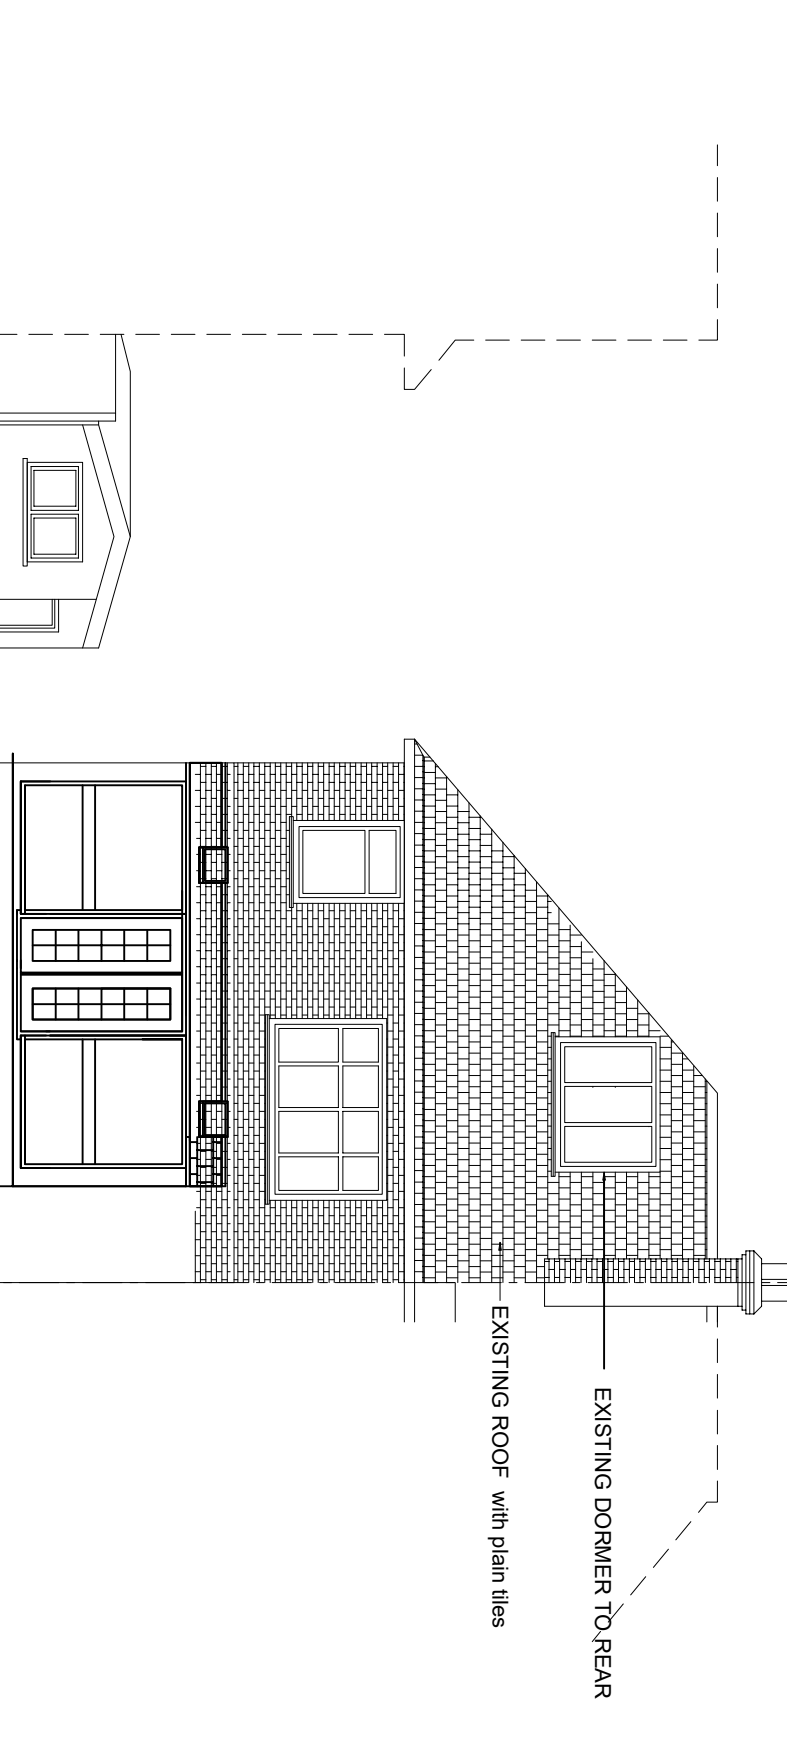

**PLANNING PERMISSION**

Rev. No.	Revision	Date

**Ktlic Architects**  
Architects and Interior Designers  
Approved Consultants for the Local Authority  
100, The Quadrant, Northampton, NN1 2JN  
Tel: 01603 252121 Fax: 01603 252122  
Email: info@ktlic.co.uk Website: www.ktlic.co.uk

Job Title  
**REAR Extension and Conversion of 74 Mulgrove Road W5**

Client  
**Mr Diddi**

Drawing Title			
<b>Existing AND PRE EXISTING Elevations Existing AND PRE EXISTING FRONT Elevation</b>			
Scale	Date	Checked	Drawn
1:100	JUL2023	GK	GK
Dwg No.	Rev.		
<b>MR74016</b>			<b>@A3</b>
FILEPATH			

Rear Elevation -PRE- EXISTING