



NOTES:
ALL DIMENSIONS TO BE CHECKED ON SITE AND ANY DISCREPANCIES AND ADJUSTMENTS TO BE NOTED AND REPORTED TO THE CLIENT IMMEDIATELY FOR FURTHER INSTRUCTIONS. IF IN DOUBT ASK.

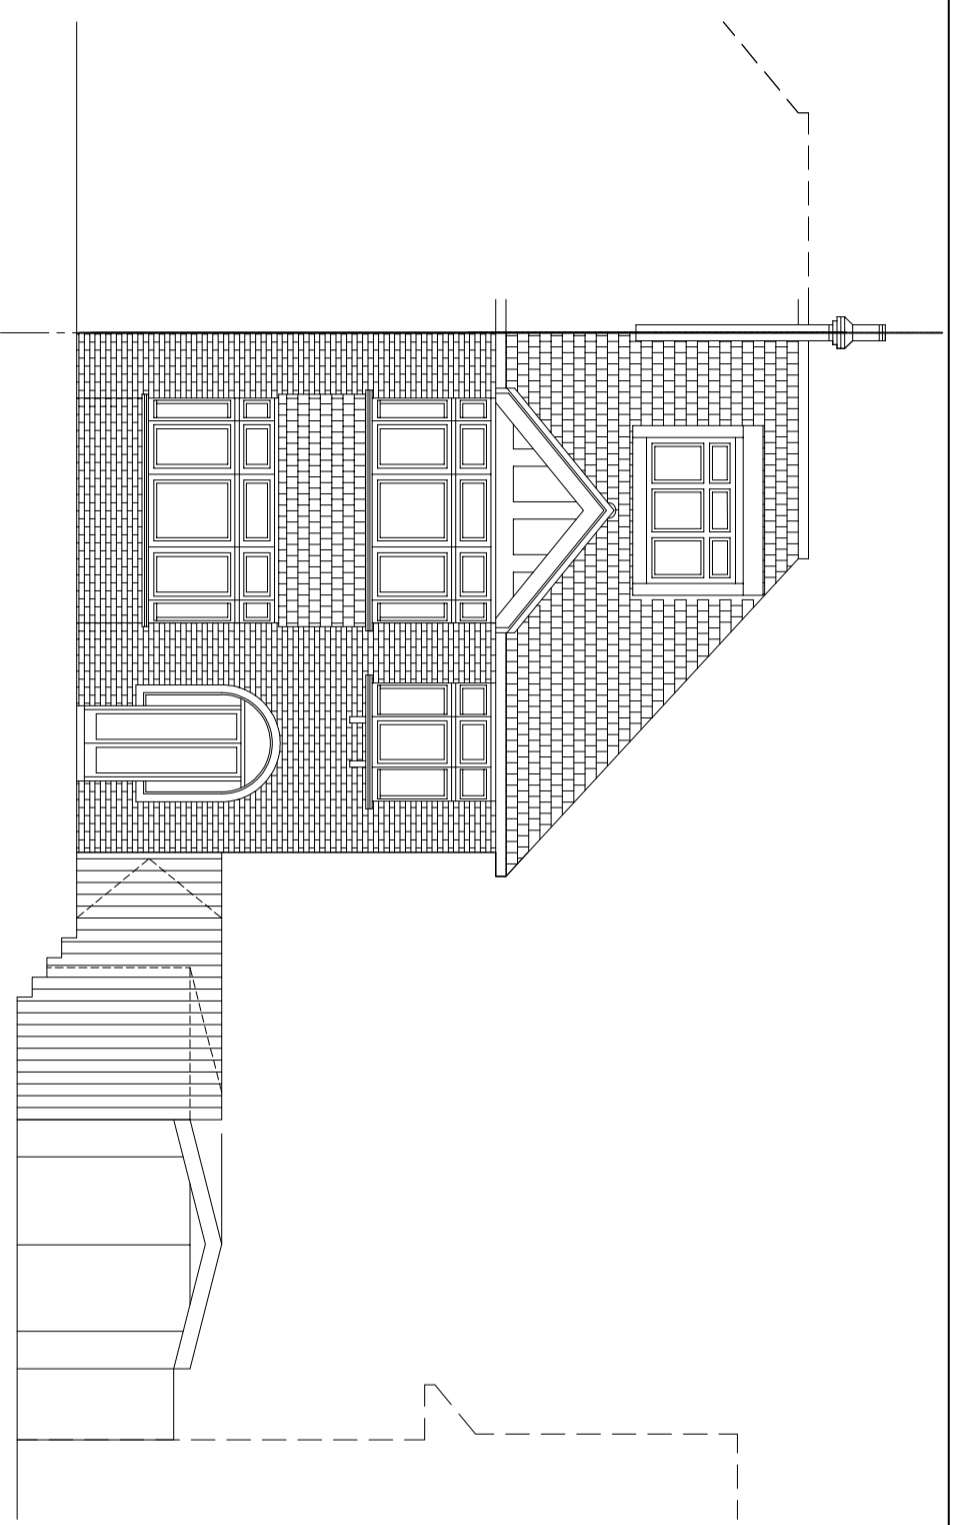


Front Elevation - EXISTING

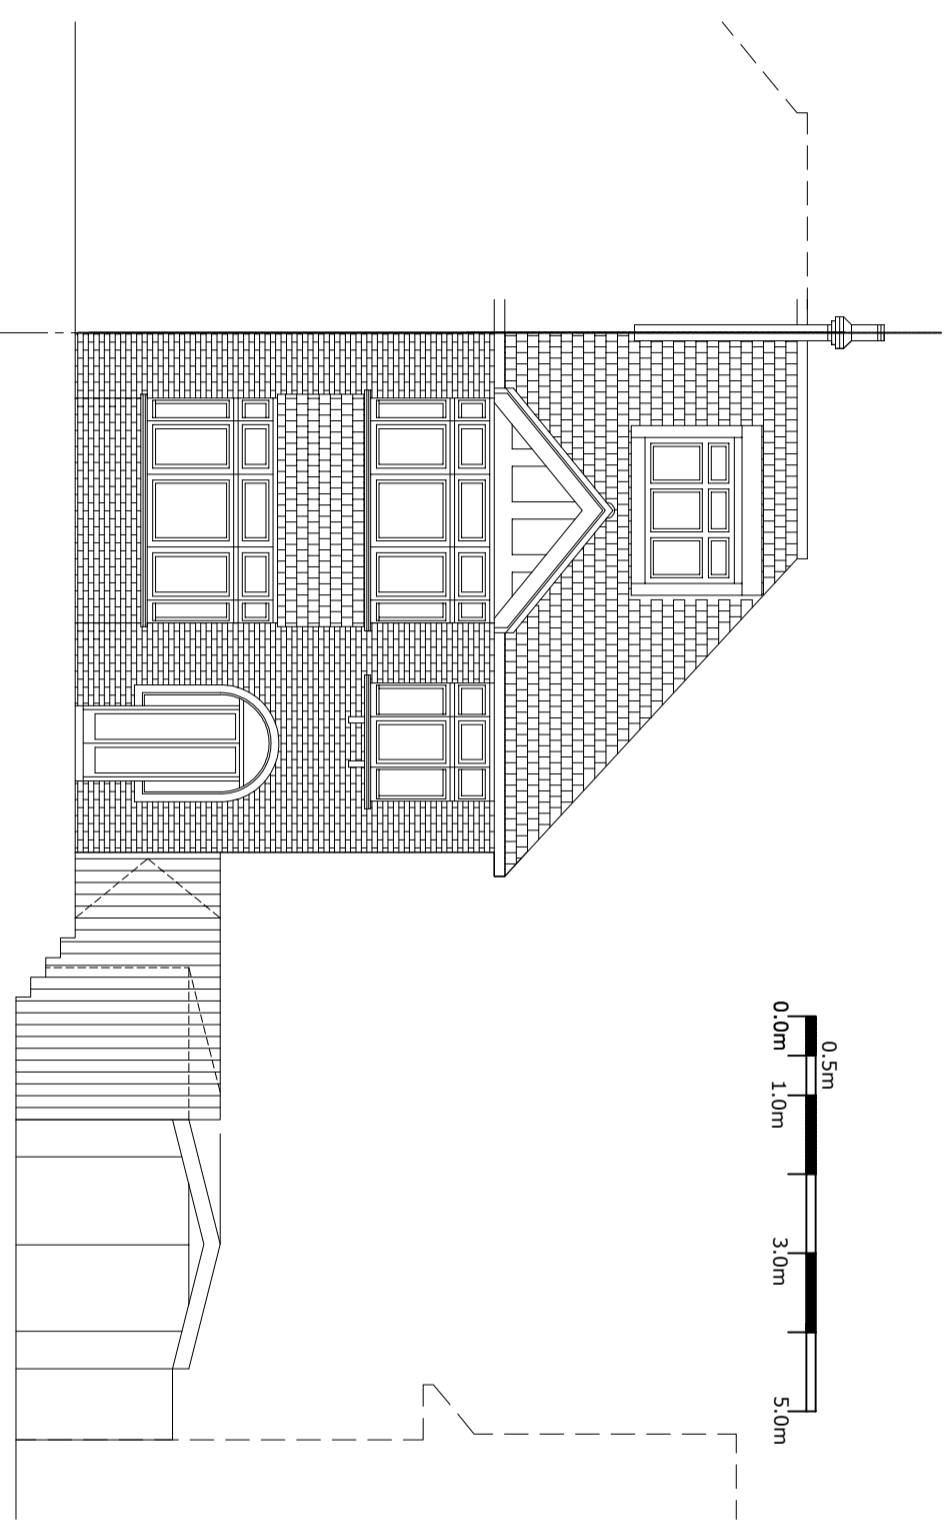

Front Elevation - PRE Existing

74 Mulgrave Road
JOB No: 74MR
SCALE: 1:100 @ A3 (do not scale from drawing)
DATE: 14TH JUL 2023
DRAWING NUMBER:

**PLANNING
PERMISSION**

Rev. No.	Revision	Date
 Ktlicic Architects Architects and Interior Designers <small>Architects and Interior Designers 10/11 South Street, Melbourne, VIC 3000 Phone: +61 (0)3 9242 4444 Email: info@ktlicic.com.au, ktlicic@ktlicic.com.au</small>		

Job Title
**REAR Extension and Conversion
of 74 Mulgrave Road
W5**

Client
Mr. Pedro Diddi

Drawing Title				
Existing FRONT Elevation PRE EXISTING FRONT Elevation				
Scale	Date	Checked	Drawn	
1:100	2023JUL		GK	
Dwg No.	Rev.			Rev.
MR74015				
FILEPATH	@A3			