



planning

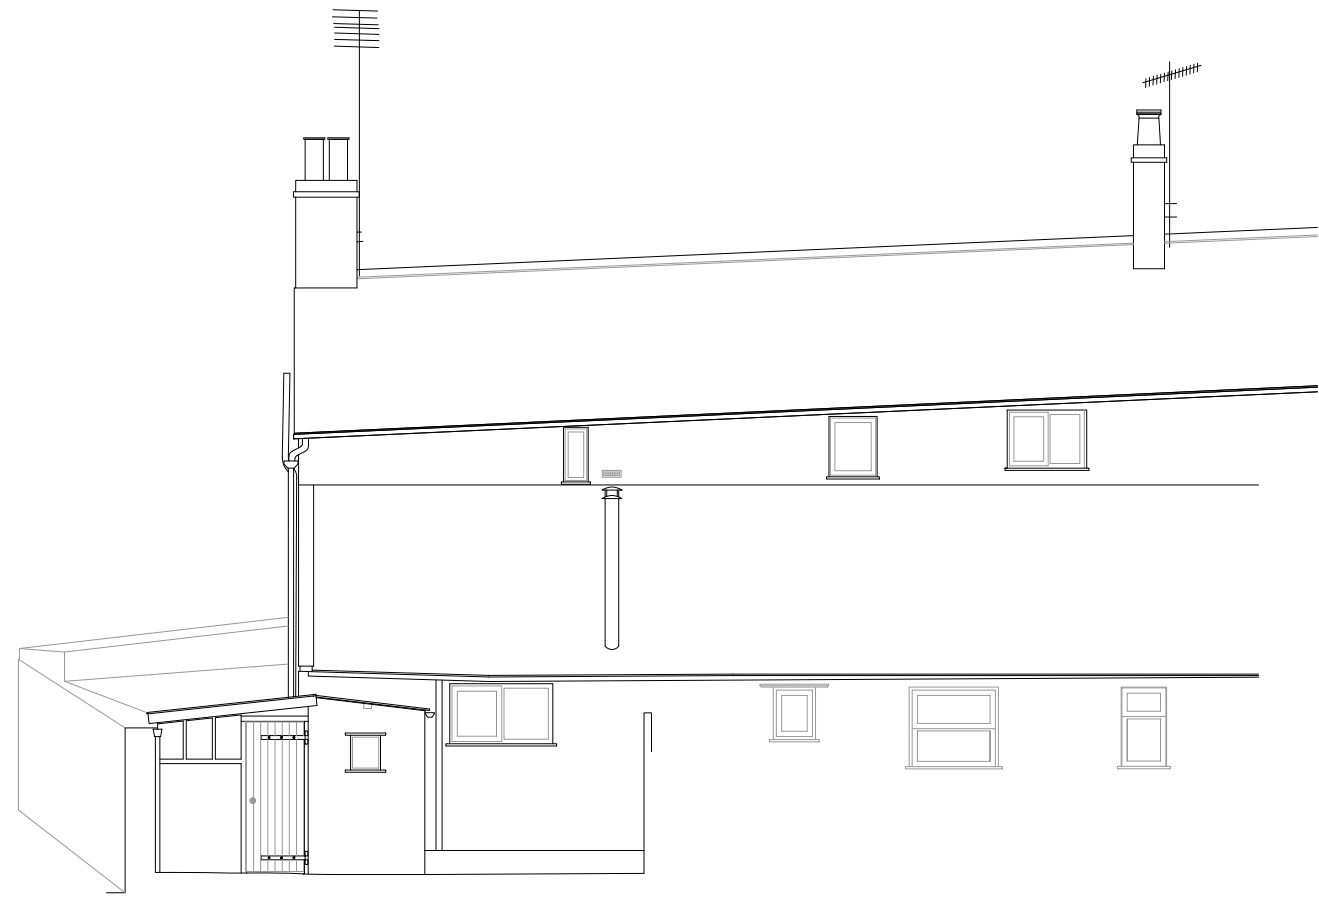


North elevation

Datum:46.00m AOD

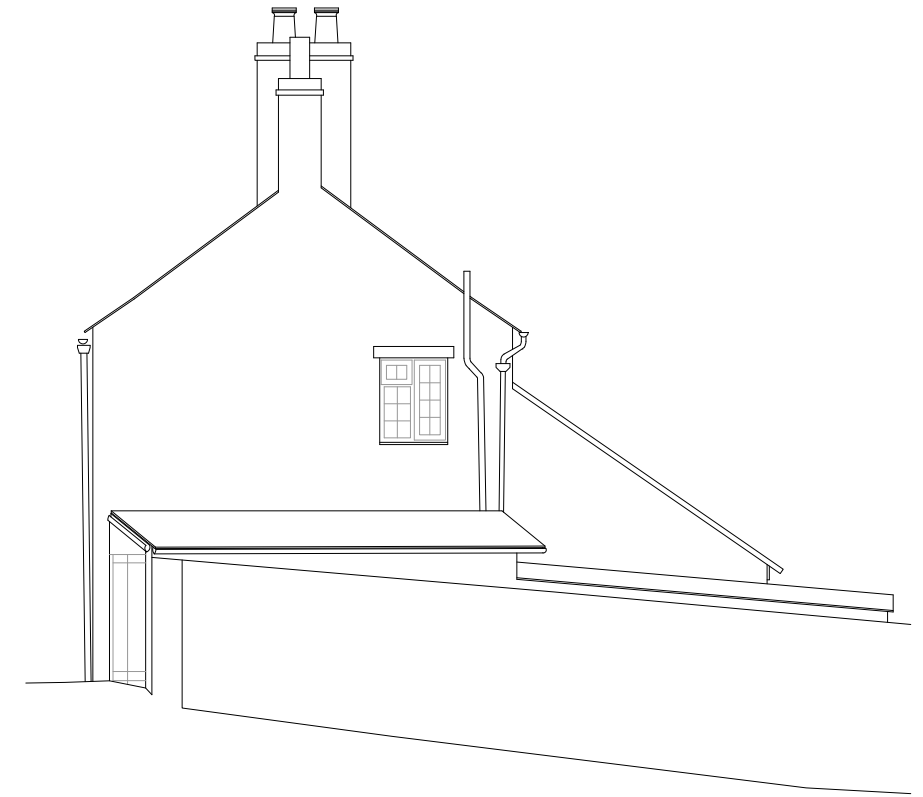

East elevation

Datum:46.00m AOD

<p>Note: This drawing is for planning permission only and is not to be used for the purposes of construction. Check dimensions on site.</p>	<p>Revision: -</p>	<p>Date:</p>	<p>Proposal: Side extension</p>	<p>At: Penrith House, Church St, Uplyme</p>	<p>For: Mr & Mrs Worrall</p>	<p>Title: Existing elevations 1</p>	<p>Scale: 1:100 @ A3 Date: 17/07/23 Drawing No: C2311.04</p>	<p> SEB COPE DESIGN info@sebcope.co.uk 01297 647448</p>
---	--------------------	--------------	---------------------------------	---	----------------------------------	-------------------------------------	--	---