


First Floor Plan



Ground Floor Plan

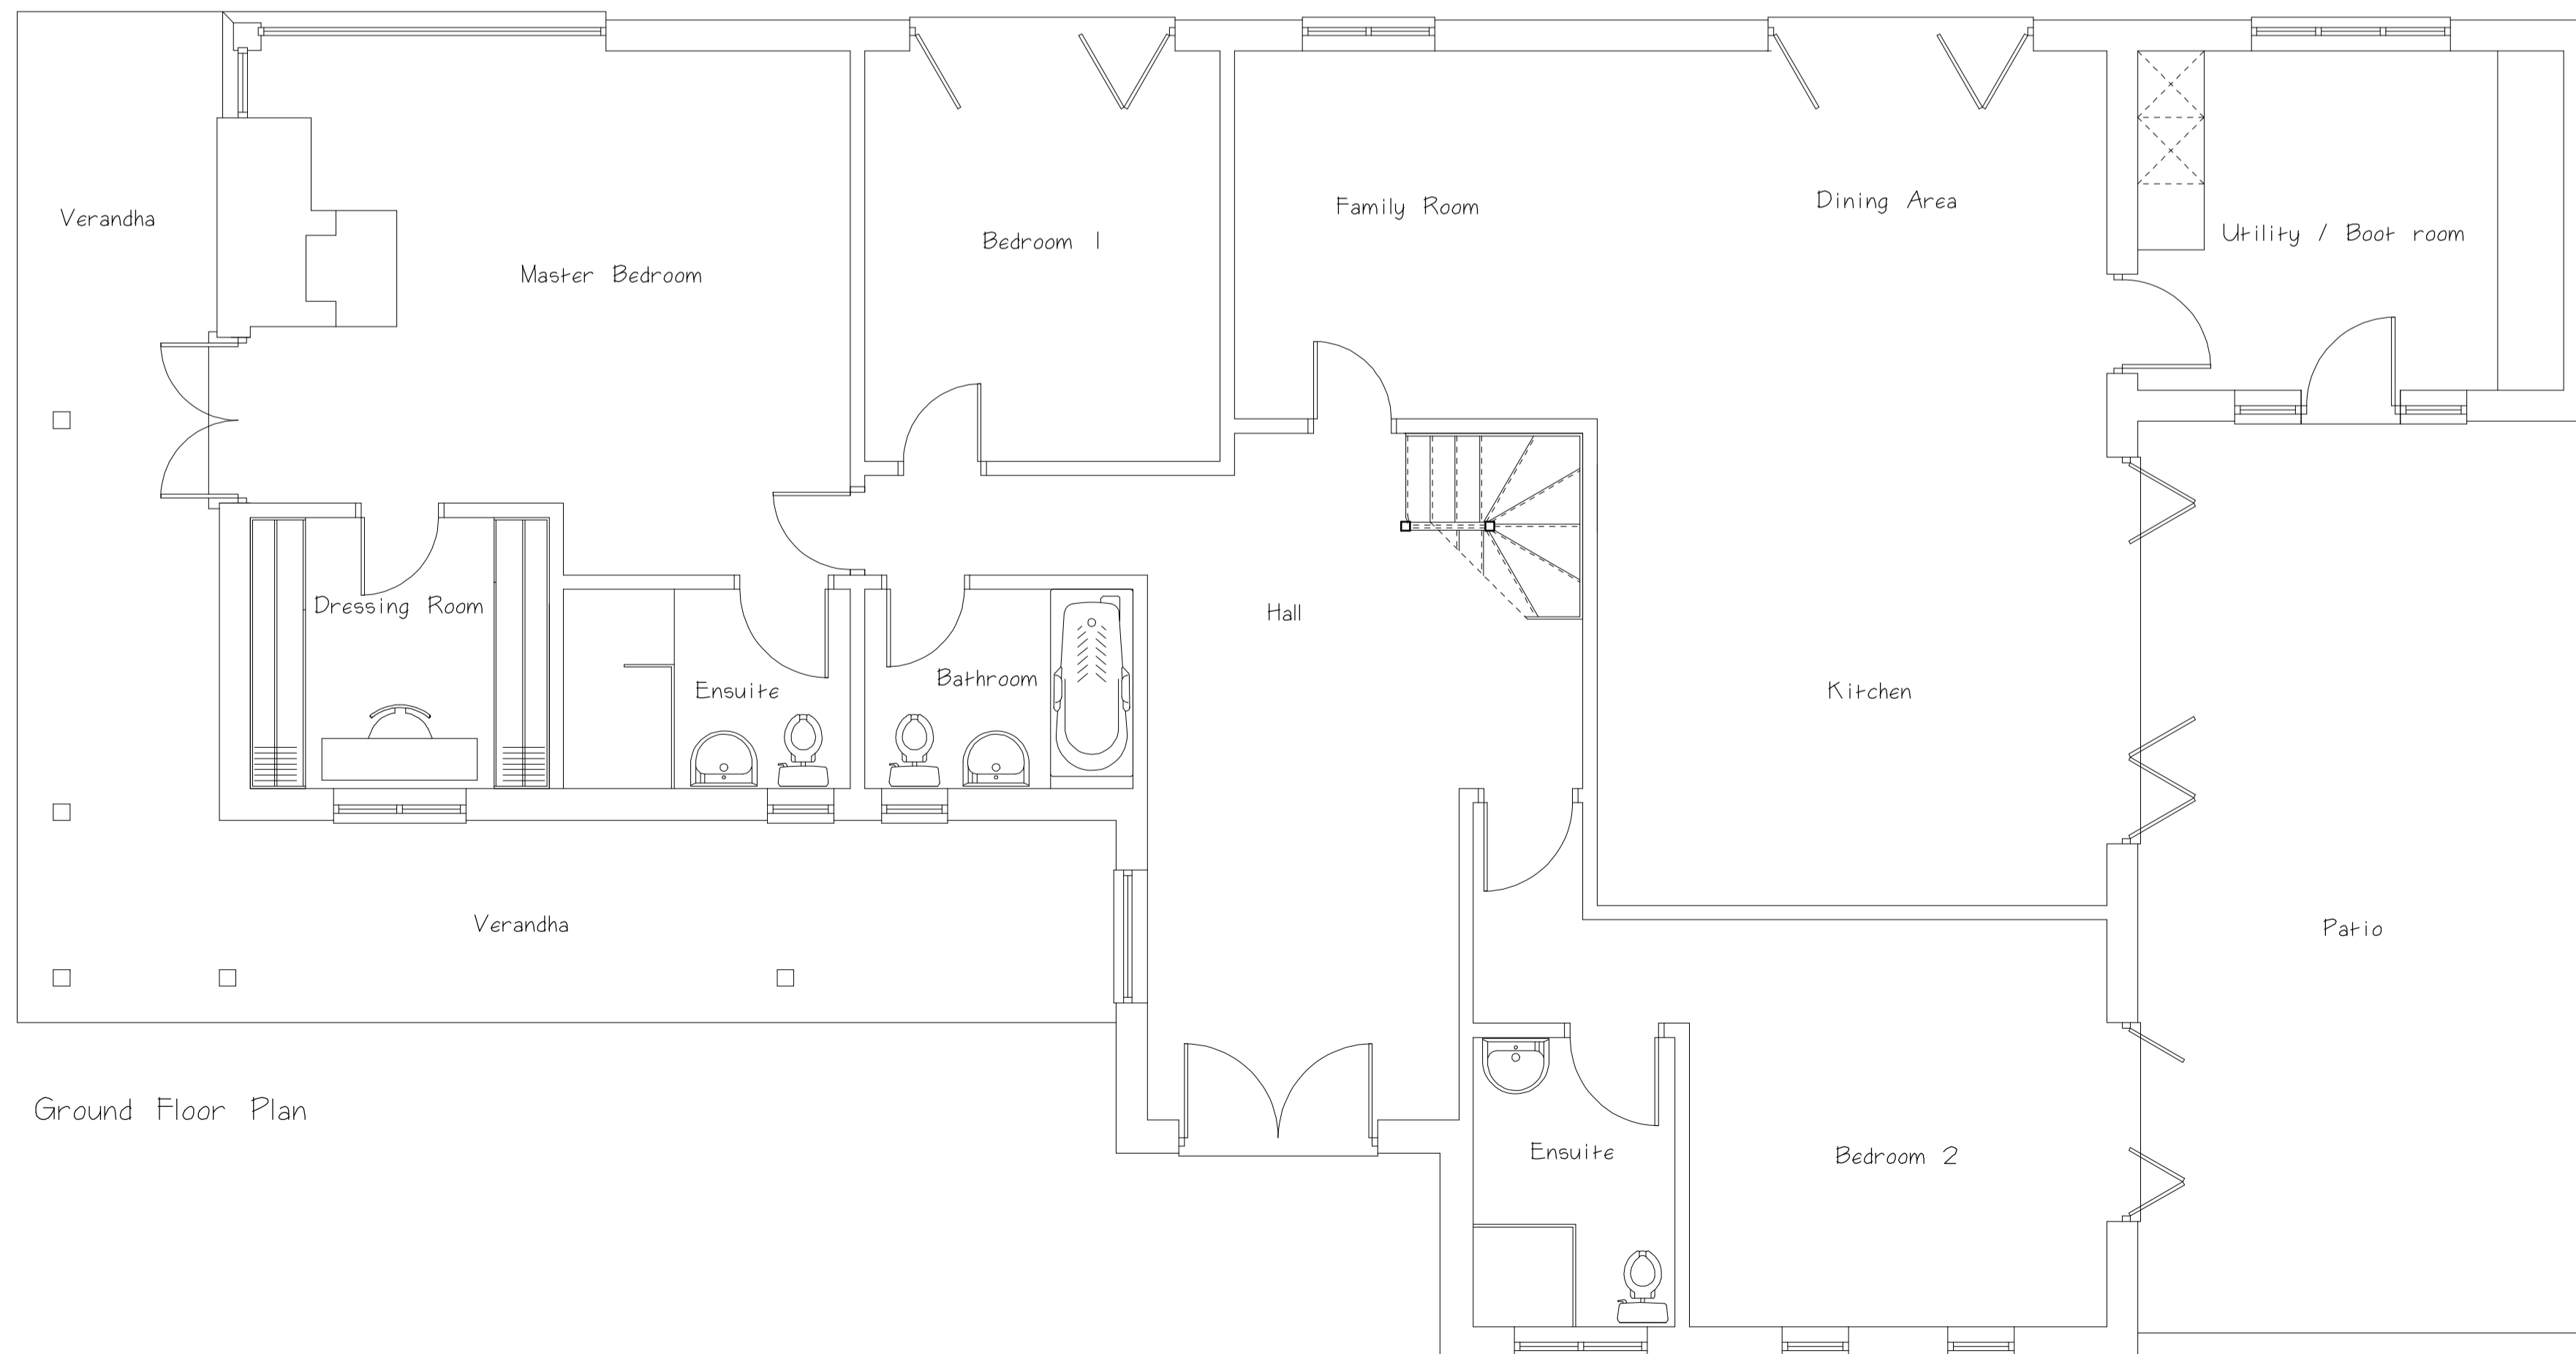

Shorne Tilbey Associates Ltd
Architectural & Planning Consultants

Ridge House Shop Morwenstow Bude
 Cornwall EX21 9PE
 Email: shornetilbeyassociates@btinternet.com
 Telephone: 01288 331171
 Mobile No: 07740 244035

Project: Higher Cross
 Crossstown
 Morwenstow
 Bude Cornwall
 EX23 9GR

Client: Mr & Mrs R Painter
Title: Existing Floor Plans

Date: July 2013 **Scale:** 1:50 @ A1
Drawing No: 4209/2/6 **Description:**

Rev. Date: **Description:**