




Proposed Side Elevation ( East )




Side Elevation ( West )

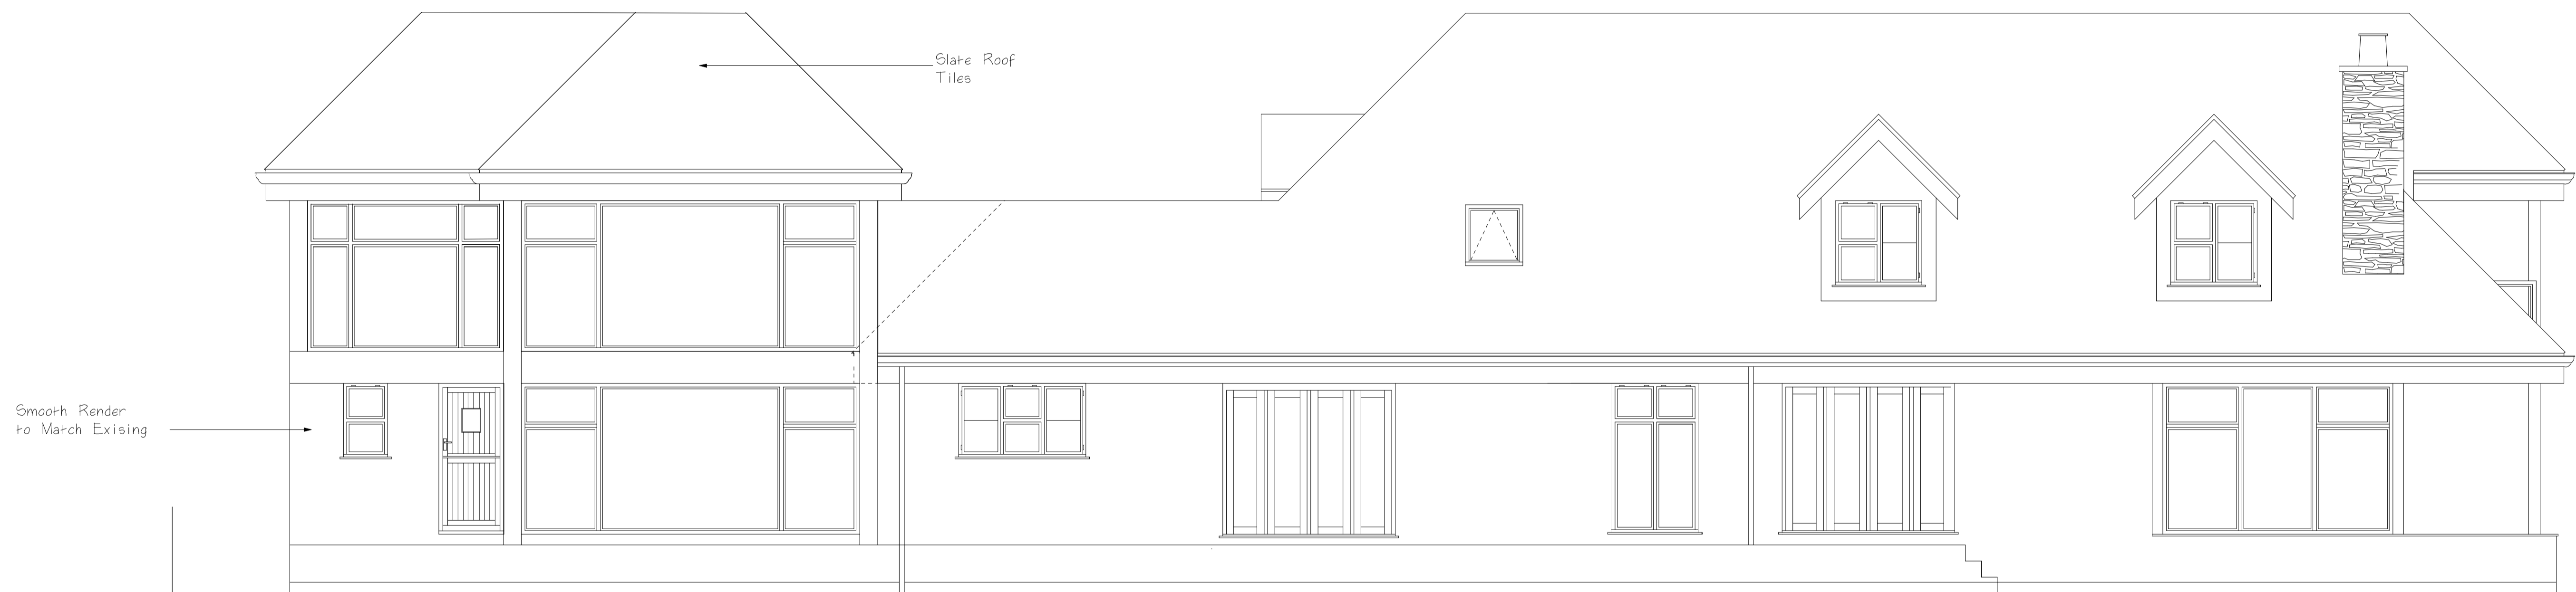

Proposed Rear Elevation ( North )



Proposed Front Elevation ( South )

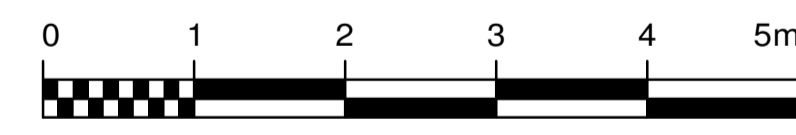

**Shorne Tilbey Associates Ltd**  
 Architectural & Planning Consultants

Ridge House Shop Morwenstow Bude  
 Cornwall EX23 9PE

Email: shornetilbeyassociates@btinternet.com  
 Telephone: 01288 331171  
 Mobile No: 07740 244035

**Project:** Higher Cross  
 Crosstown  
 Morwenstow  
 Bude Cornwall  
 EX23 9GR

**Client:**  
 Mr & Mrs R Painter

**Title:**  
 Proposed Elevations

**Date:** May 2023 **Scale:** 1:50 @ A1  
**Drawing No:** 420912/2/D **Description:**

**Rev Date:** **Description:**