


-----Ridge Height
107.300m

FFL 102.800m

dpc 100.200

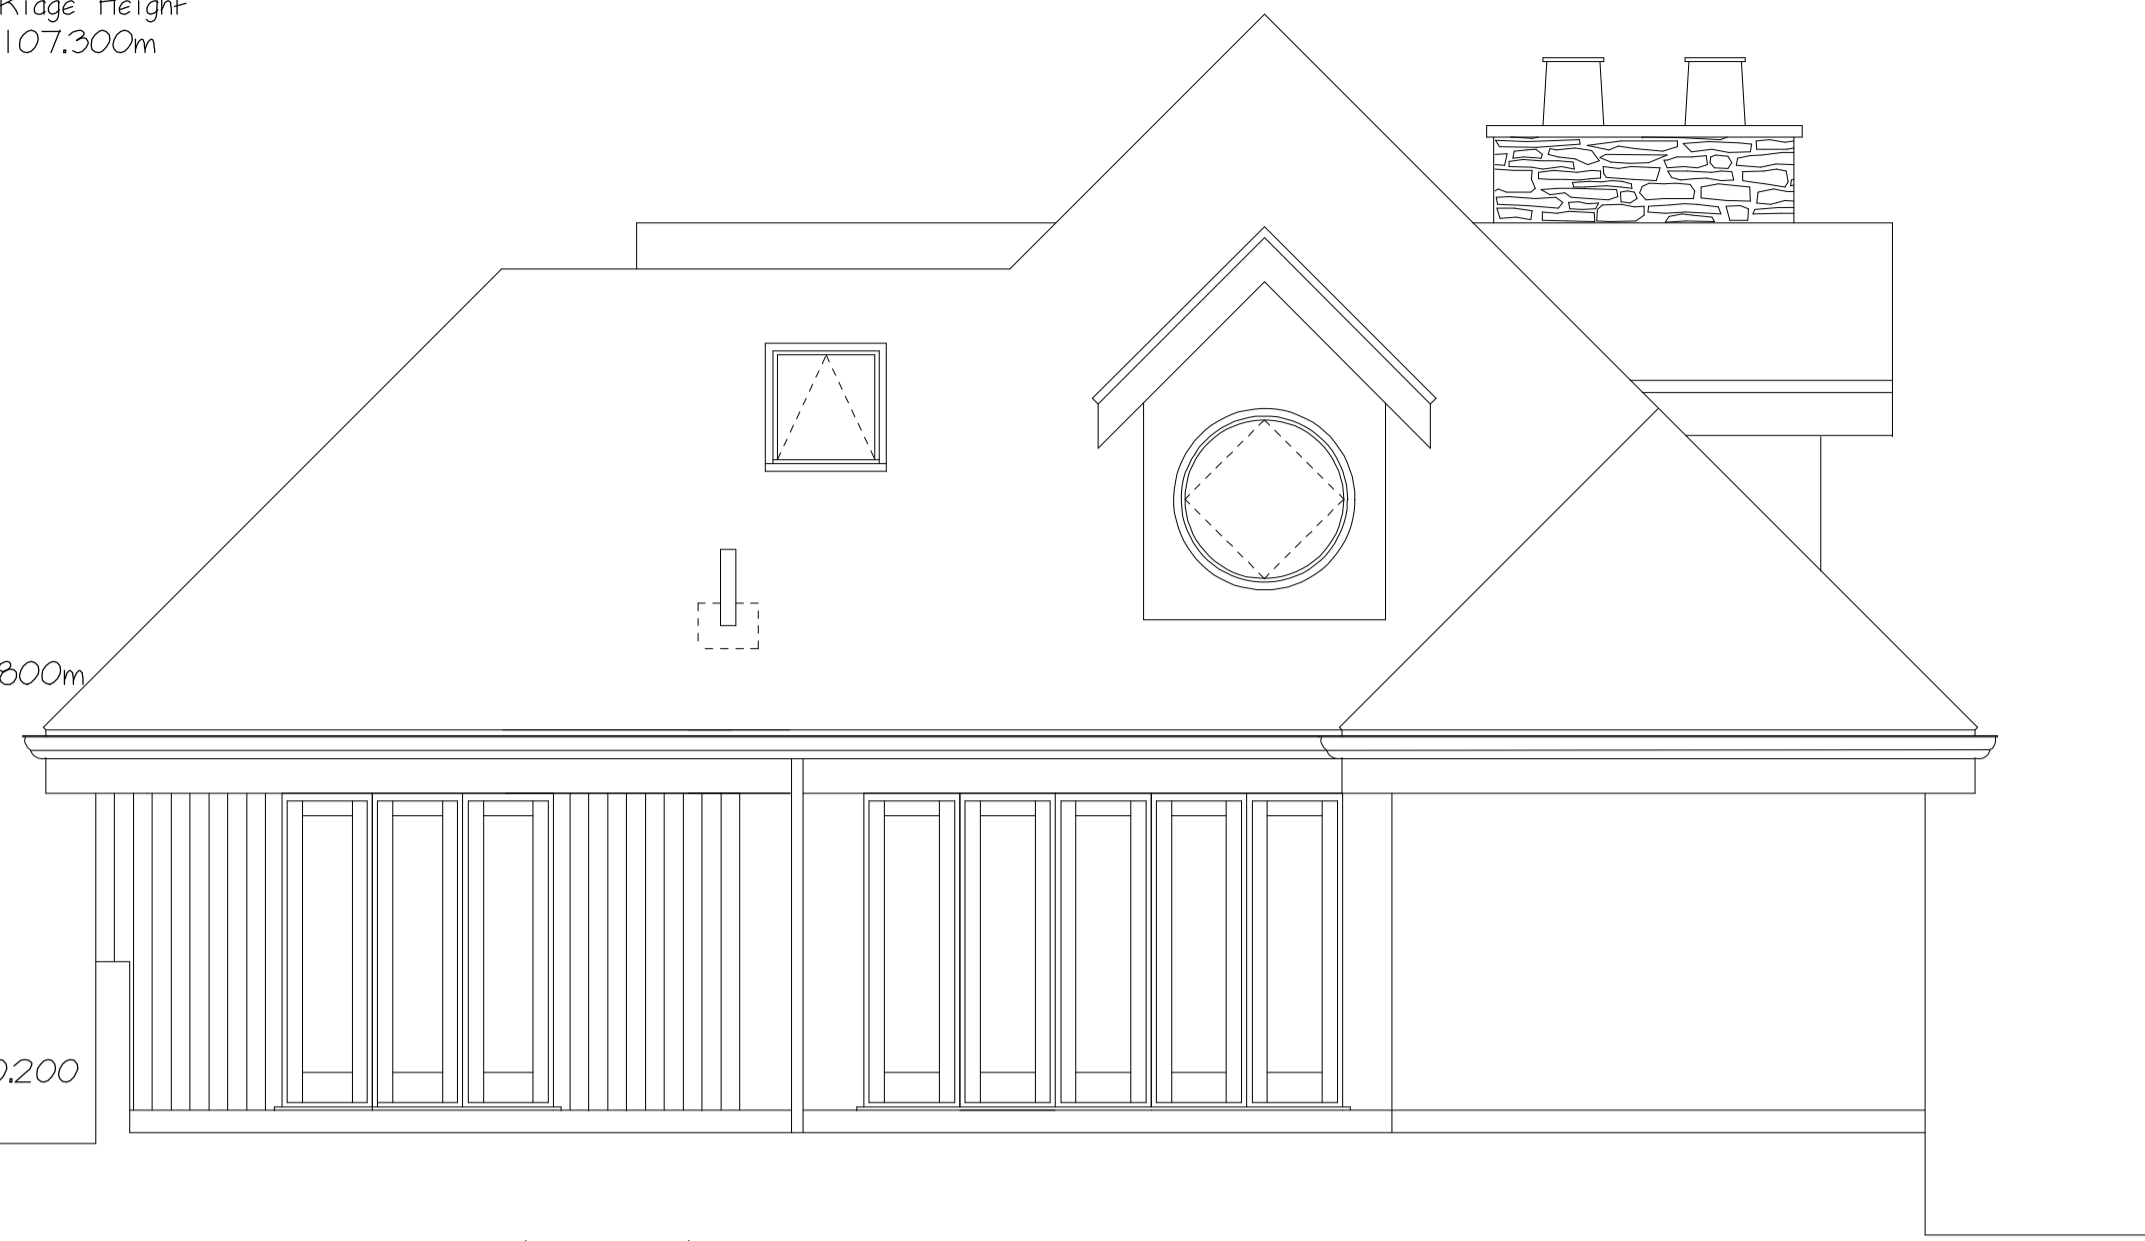

Side Elevation (East)



Rear Elevation (North)



Front Elevation (South)



Side Elevation (West)

Fenestration Material Schedule

Roof Covering:
Slate Tiles with matching
Hip & Ridge Tiles


External Wall Finishes:
Through Coloured Smooth Render
Local Stone to Chimney Stack
Matt Finish to Vertical Boarding

Windows & Doors:
Oak Windows & Bay Fold Doors
Complete with Slate Sill Boards
Front Door Oak Finish

Rainwater Goods:
Aluminium Black Matt Finish

Soffit & Fascias:
Oak

Veranda Deckings:
Oak Boarding

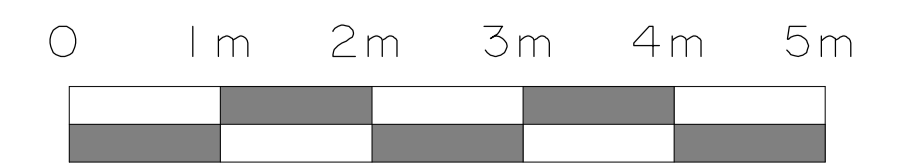

Shorne Tilbey Associates Ltd
Architectural & Planning Consultants

Ridge House Shop Morwenstow Bude
Cornwall EX23 9PE

Email: shornetilbeyassociates@btinternet.com
Telephone: 01288 331171
Mobile No: 07740 744035

Project: Lismore
Crosstown
Morwenstow
Bude Cornwall
EX23 9SR

Client: Mr & Mrs R Painter
Title: Existing Elevations

Date: July 2023 **Scale:** 1:50 @ A1
Drawing No: 4209/2/14 **Description:**

Rev Date: 4209/2/14 **Description:**