



**Symbol Key:**

- — — — — Boundary line
- - - - - Demolished
- - - - - Details above

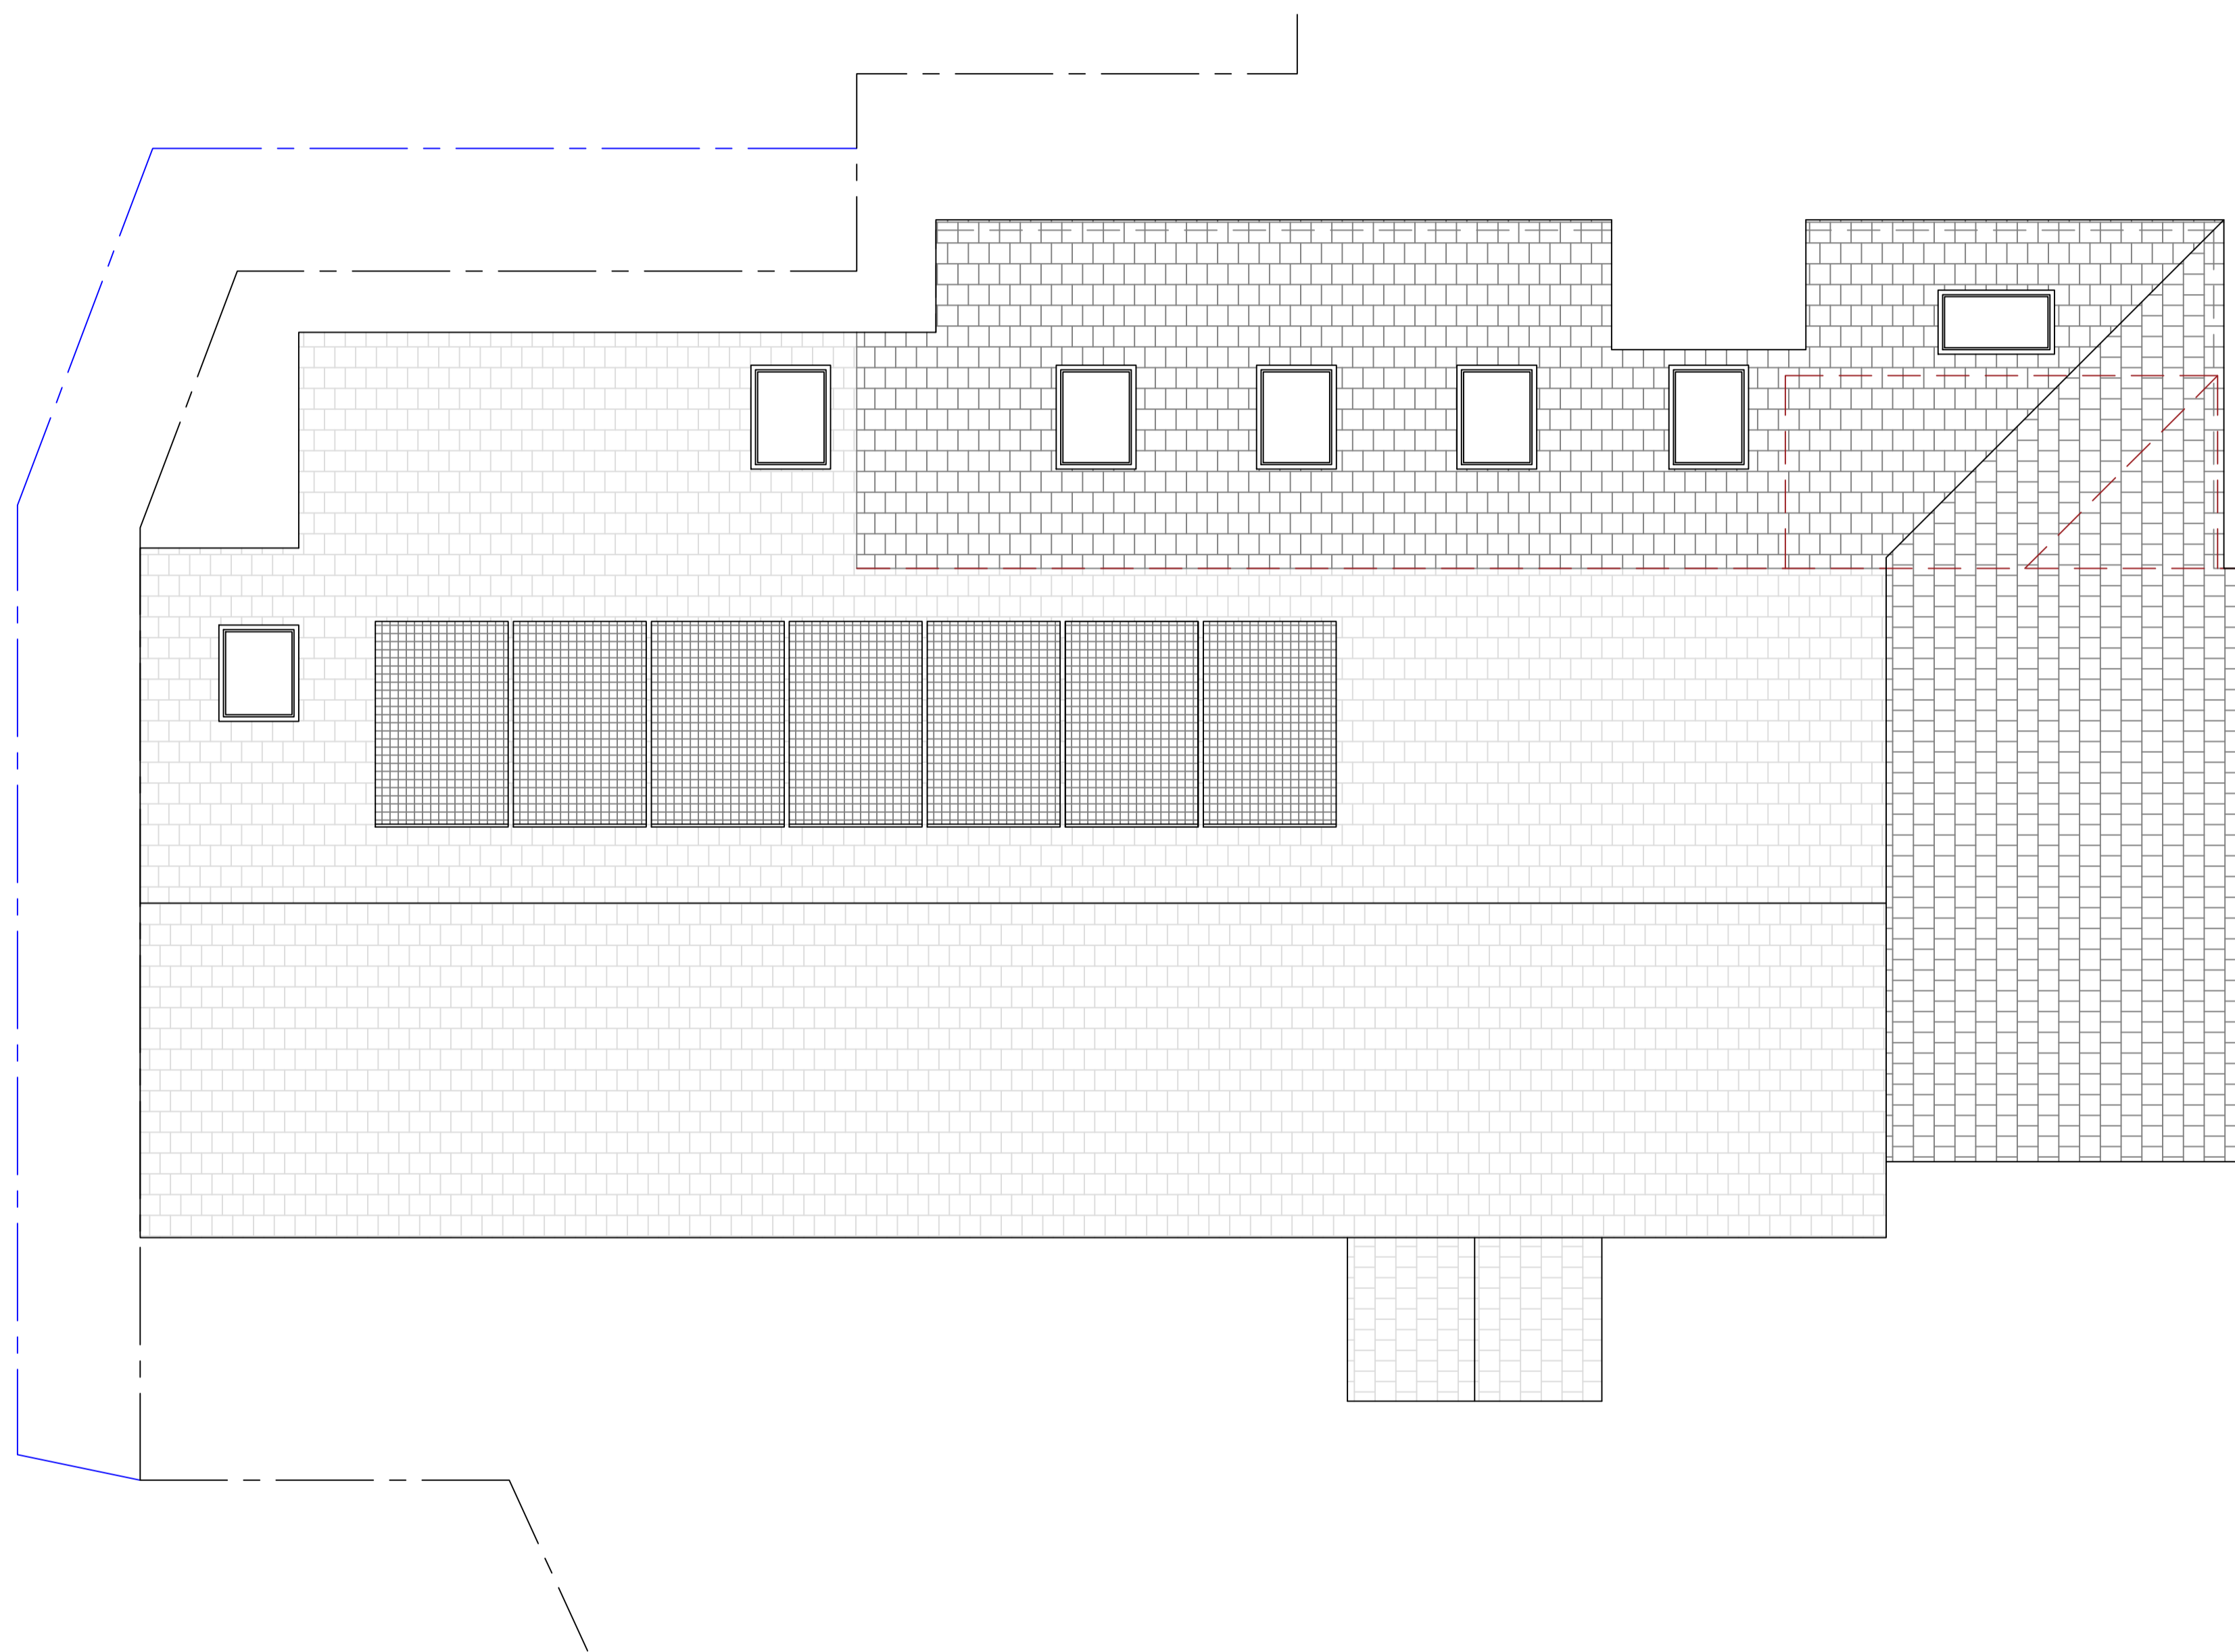

**Proposed Roof Plan**  
Scale 1:50

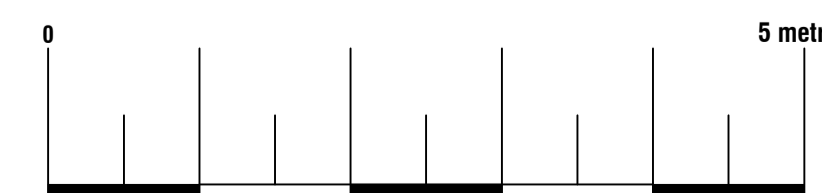

**Arkiplan**

74 Cardiff Road, CF15 7QE • Enquiries@ArkiPlan.co.uk

<b>Site</b>	Dimma Church, Poundstock EX23 0EE	<b>Date</b>	03.08.2023
		<b>Sheet</b>	23-1106 D05 REV 05
		<b>Job</b>	New Extension
		<b>Scale</b>	As Shown@A1
<b>Title Number</b>	-	<b>Title</b>	As Shown