



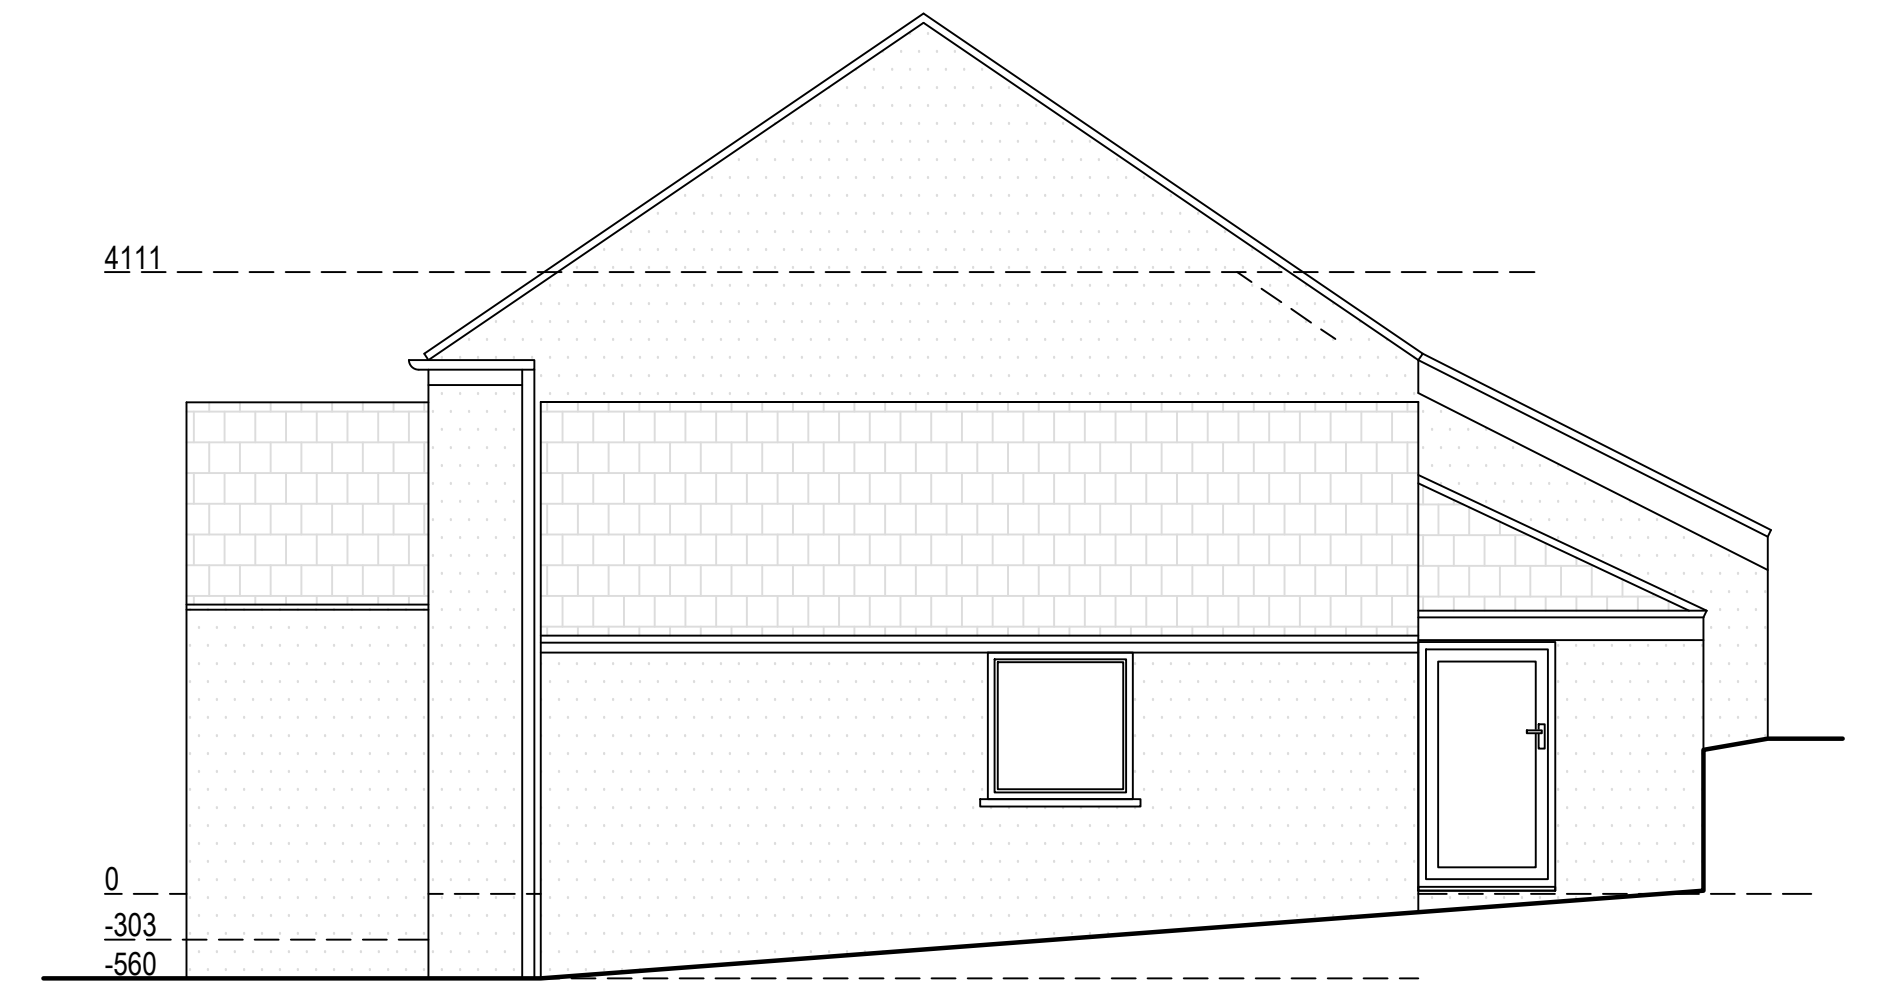


Existing South Elevation
Scale 1:50

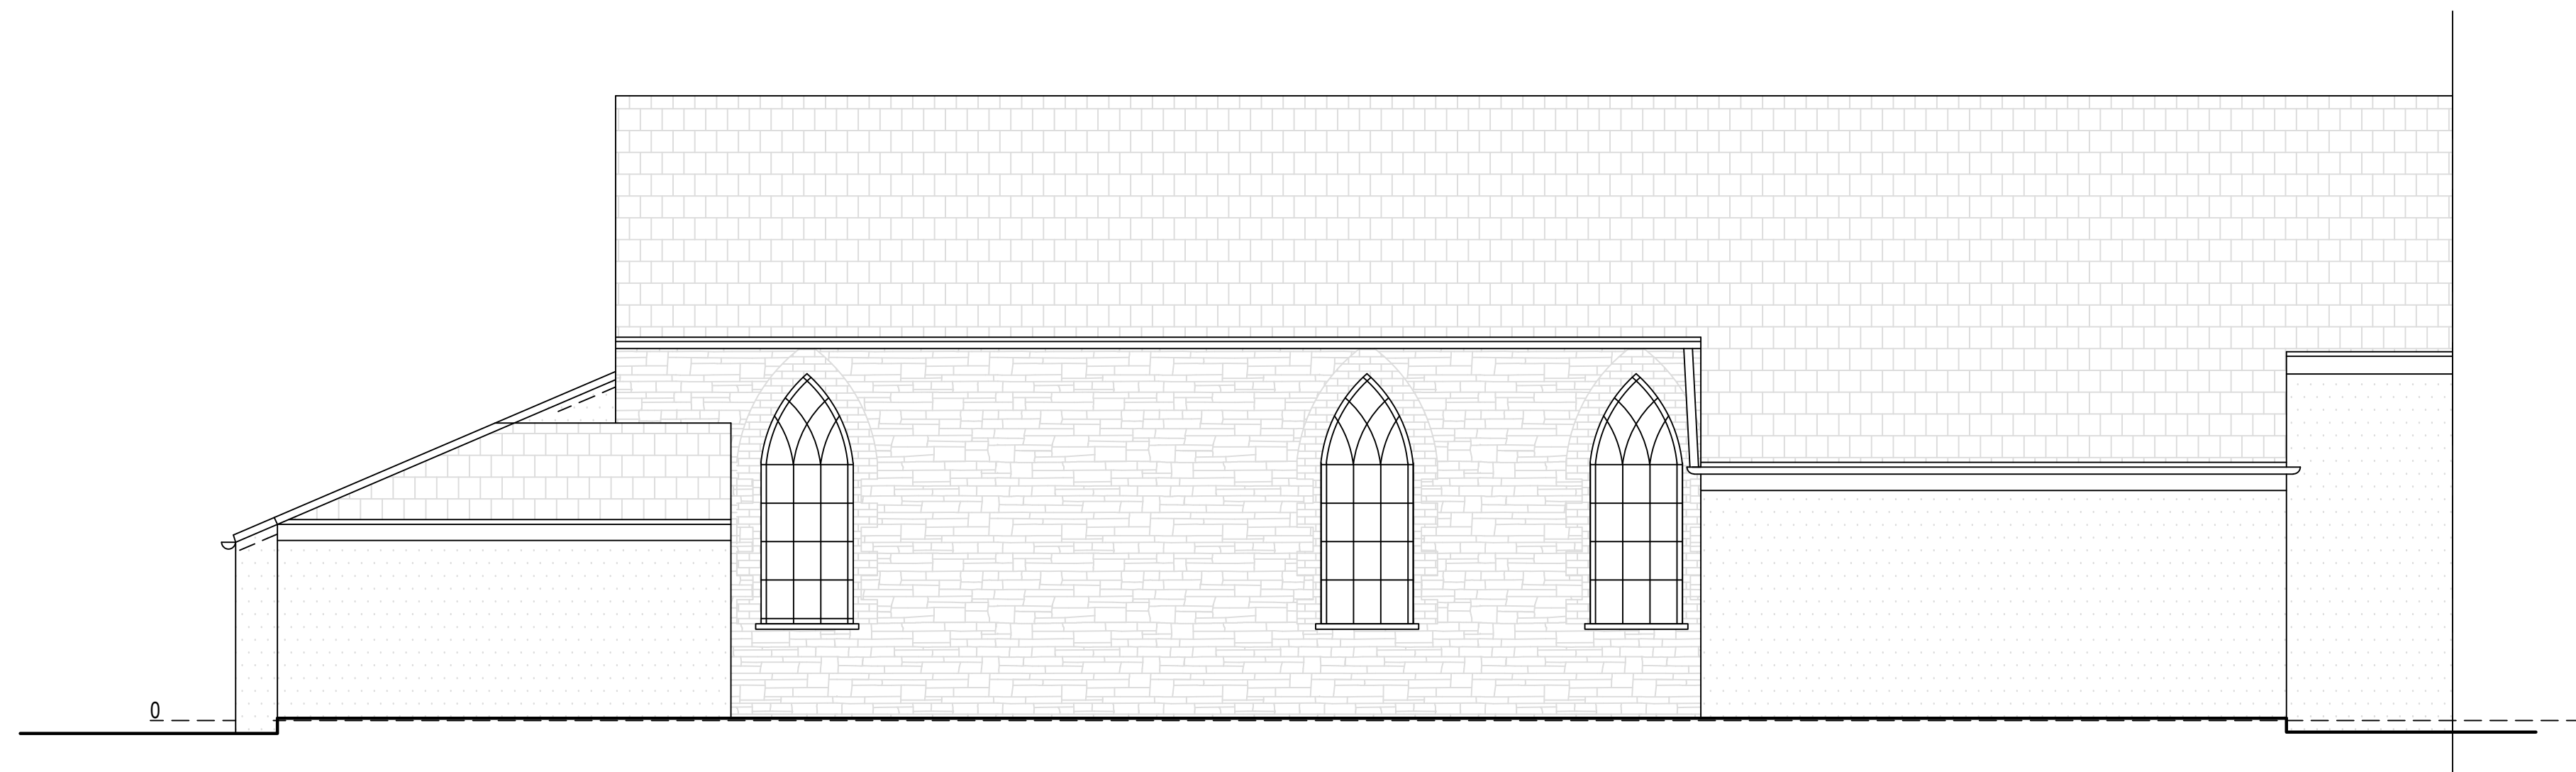


Existing East Elevation
Scale 1:50



Existing North Elevation
Scale 1:50

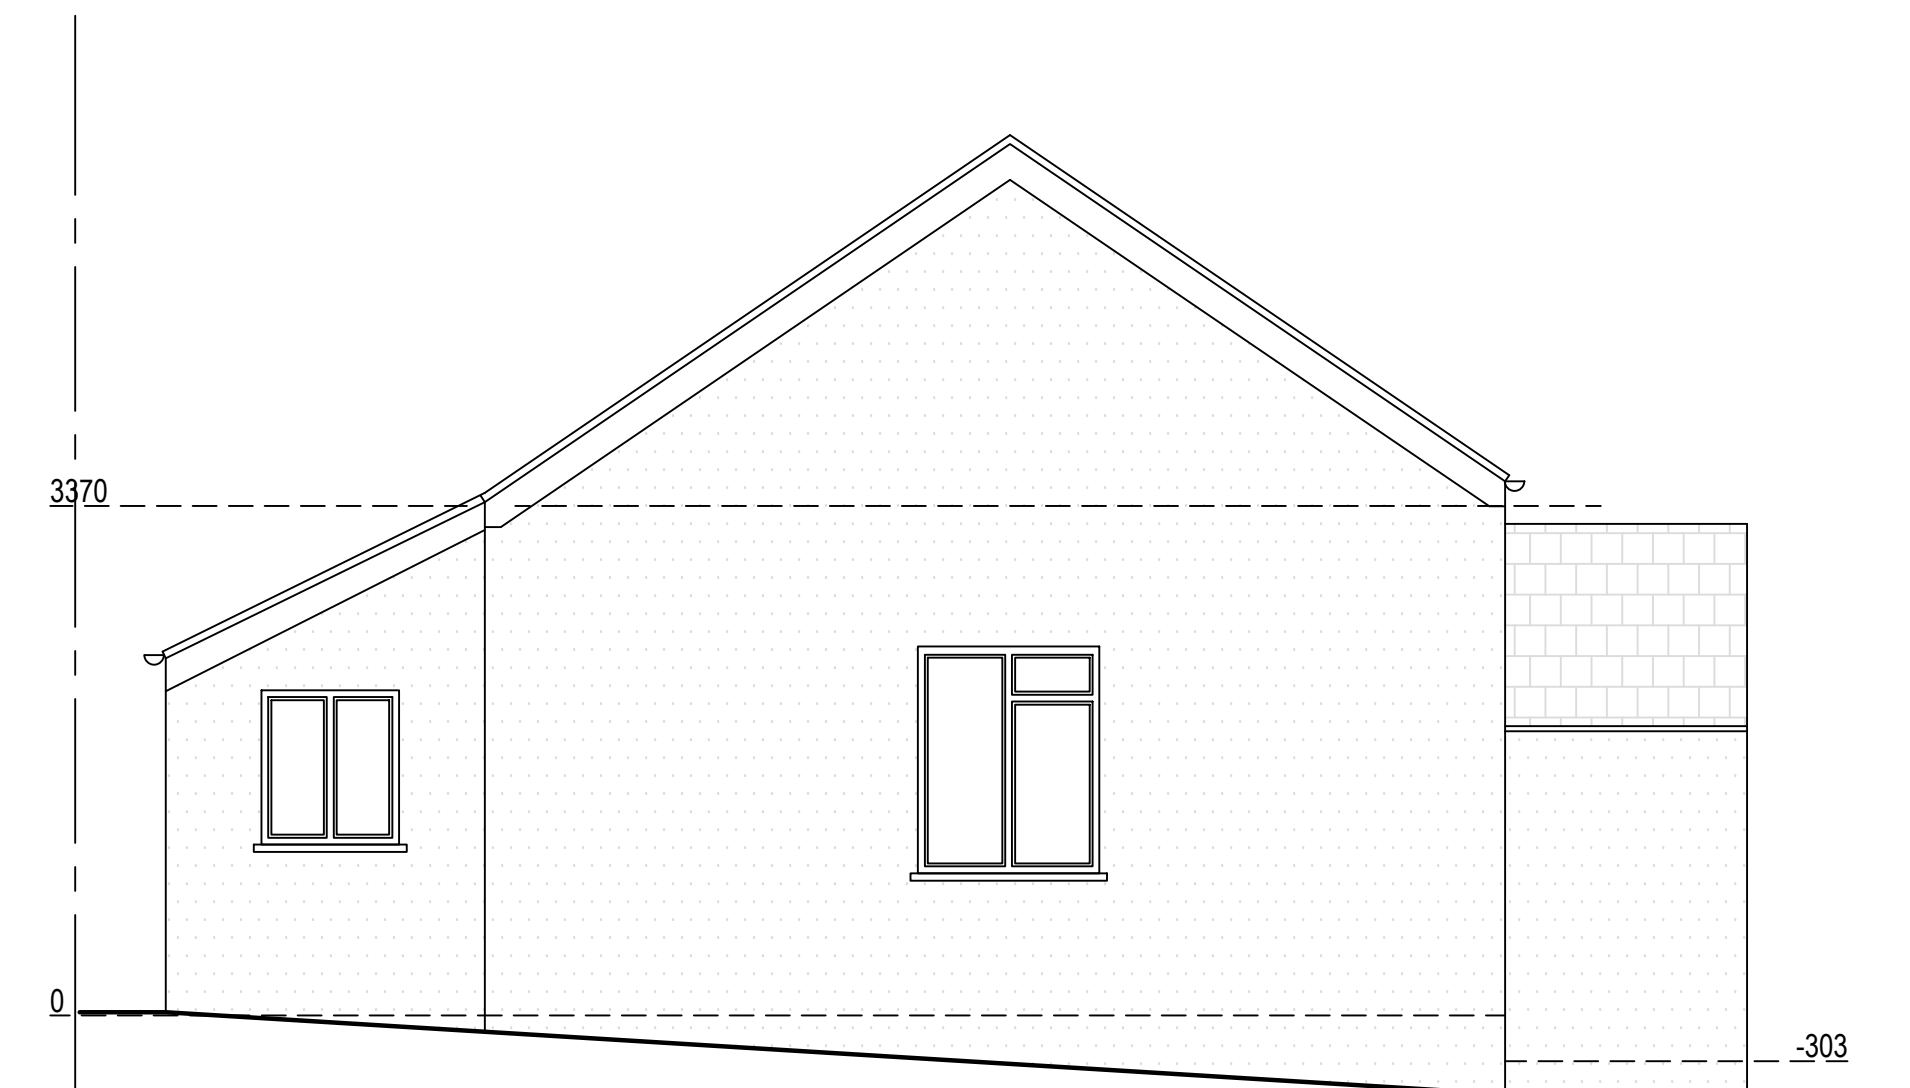

Existing West Elevation
Scale 1:50

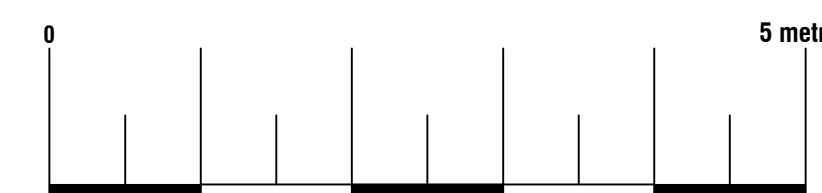

Arkiplan

74 Cardiff Road, CF15 7QE • Enquiries@ArkiPlan.co.uk

Site	Dimma Church, Poundstock EX23 0EE	Date	03.08.2023
		Sheet	23-1106 D06 REV 05
		Job	New Extension
		Scale	As Shown@A1
Title Number	-	Title	As Shown