
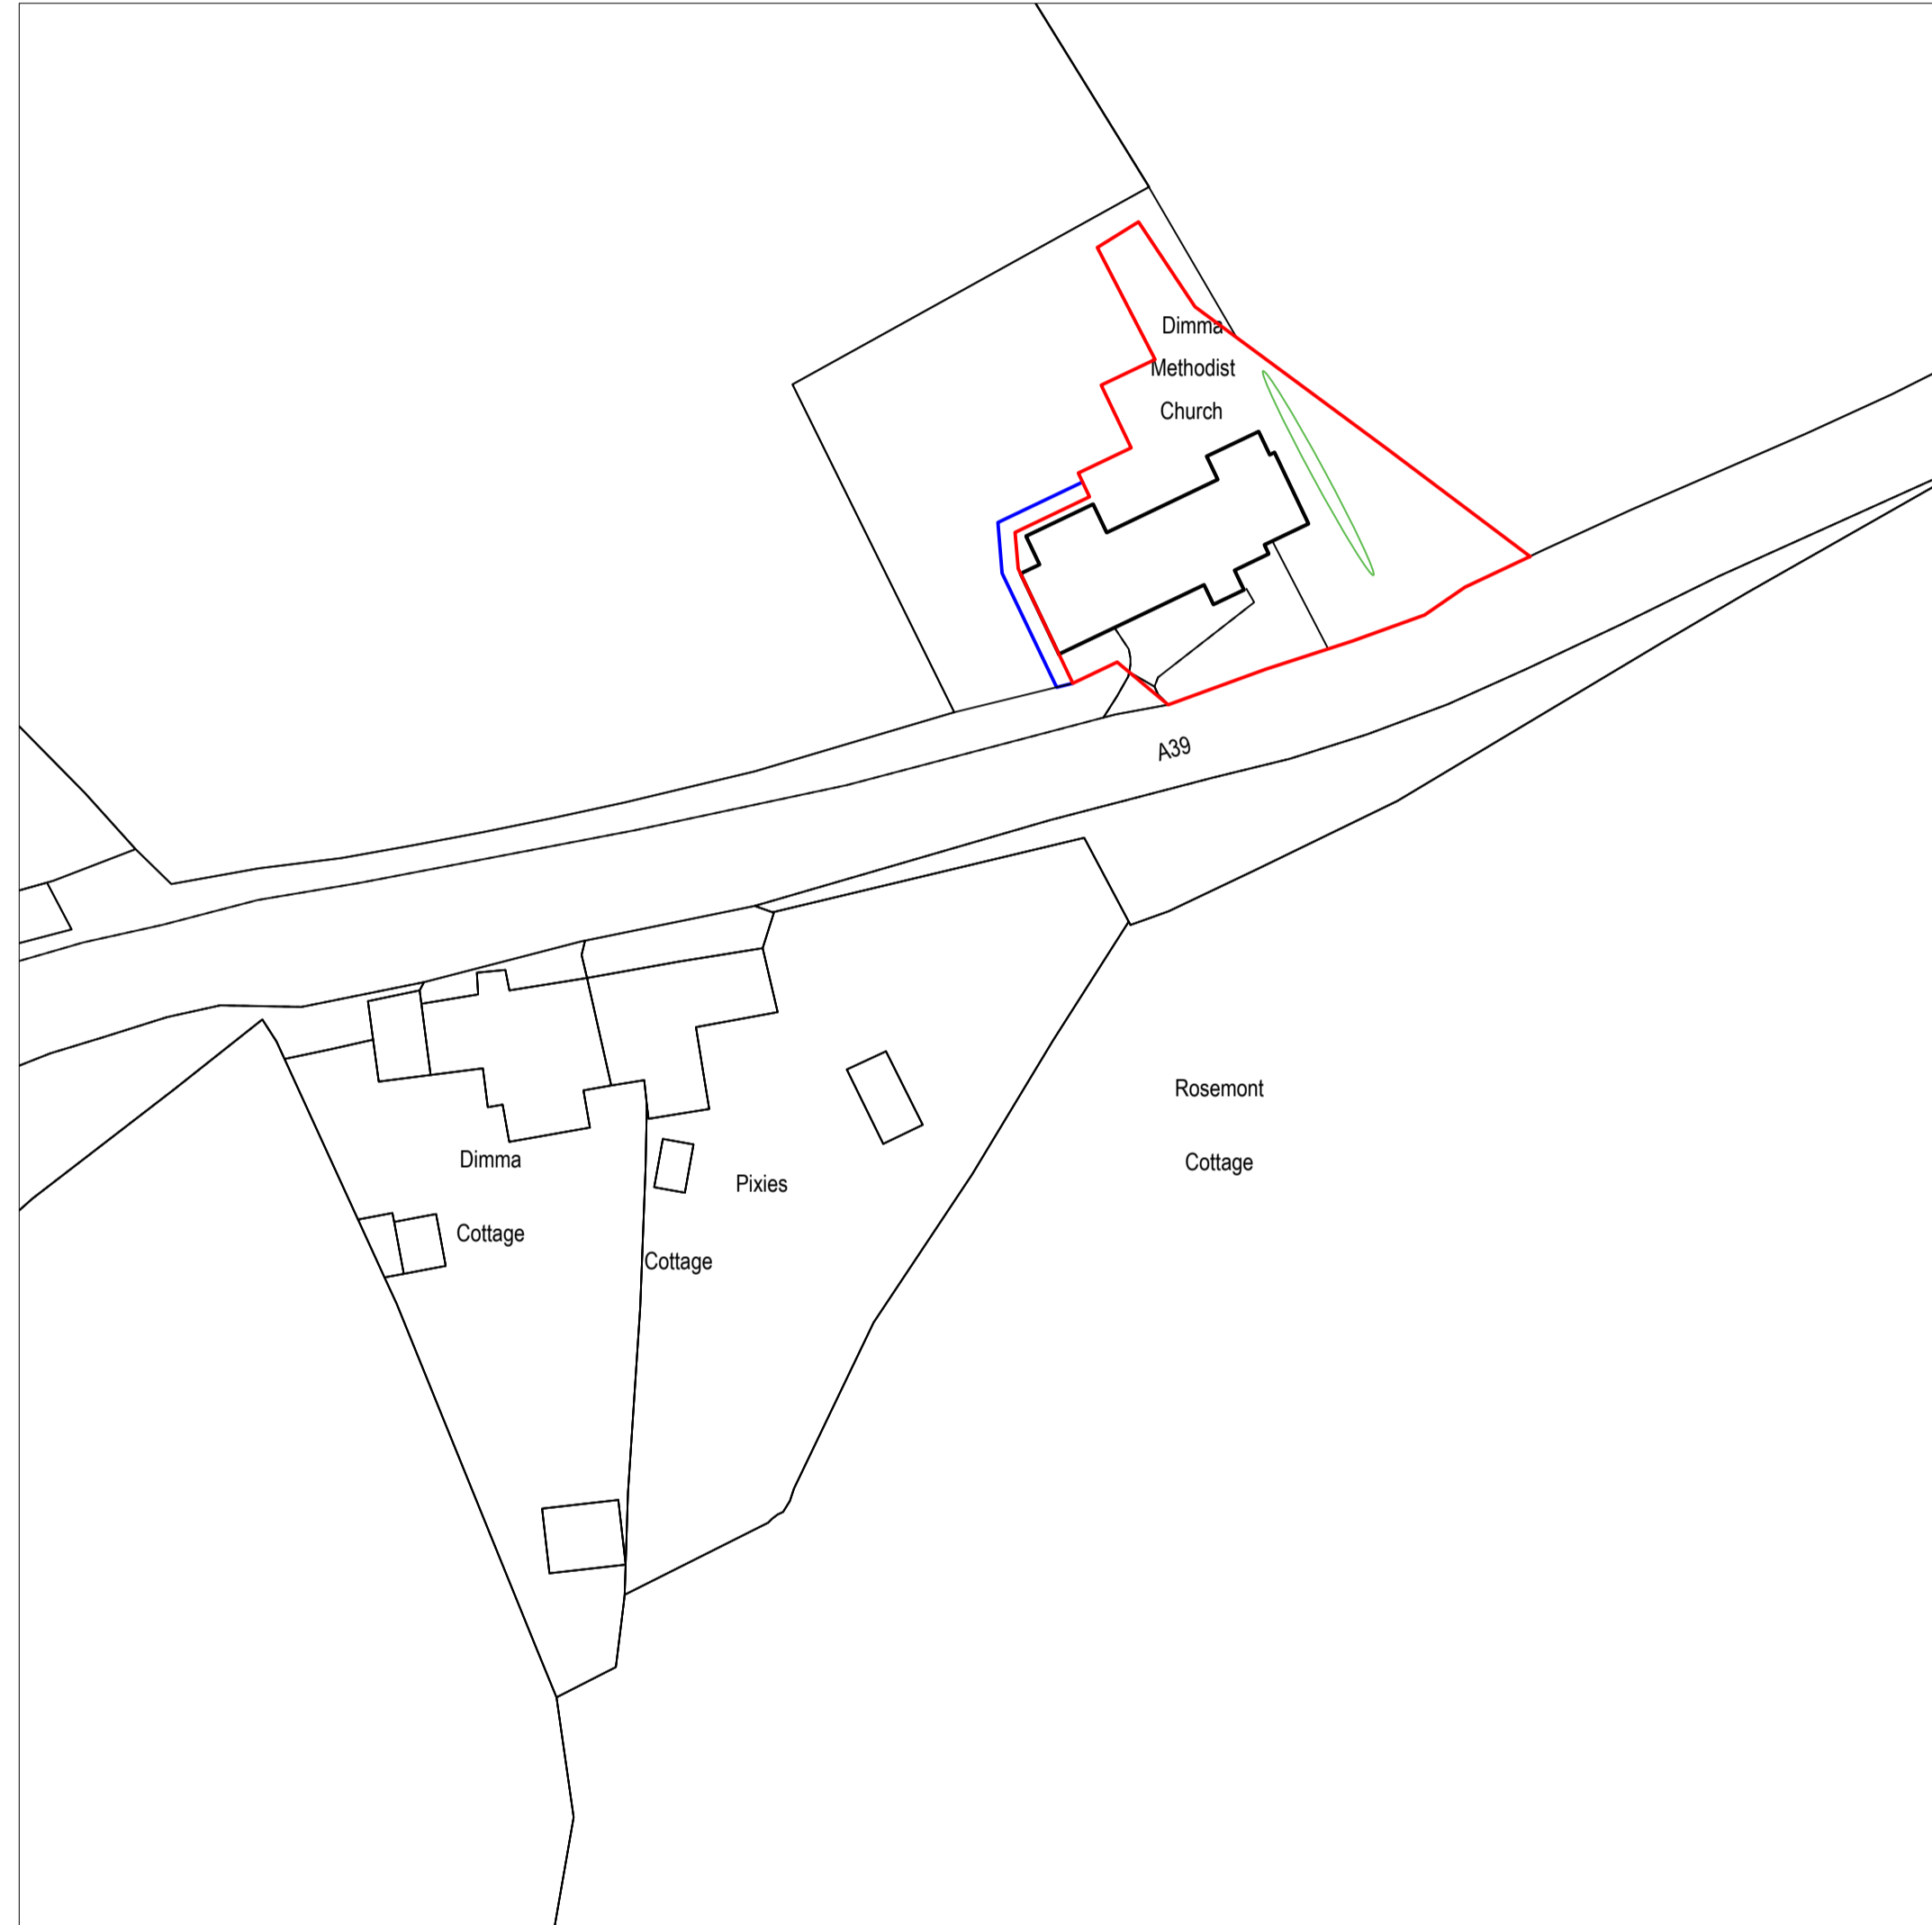


Location Plan

Scale 1:1250

© Crown Copyright and database rights 2022

OS 100047474


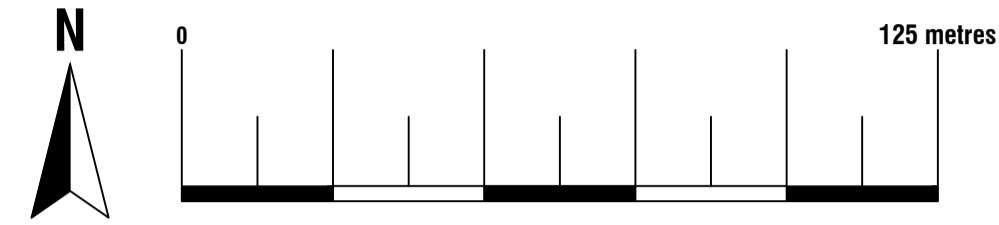


Existing Block Plan

Scale 1:500

© Crown Copyright and database rights 2022

OS 100047474

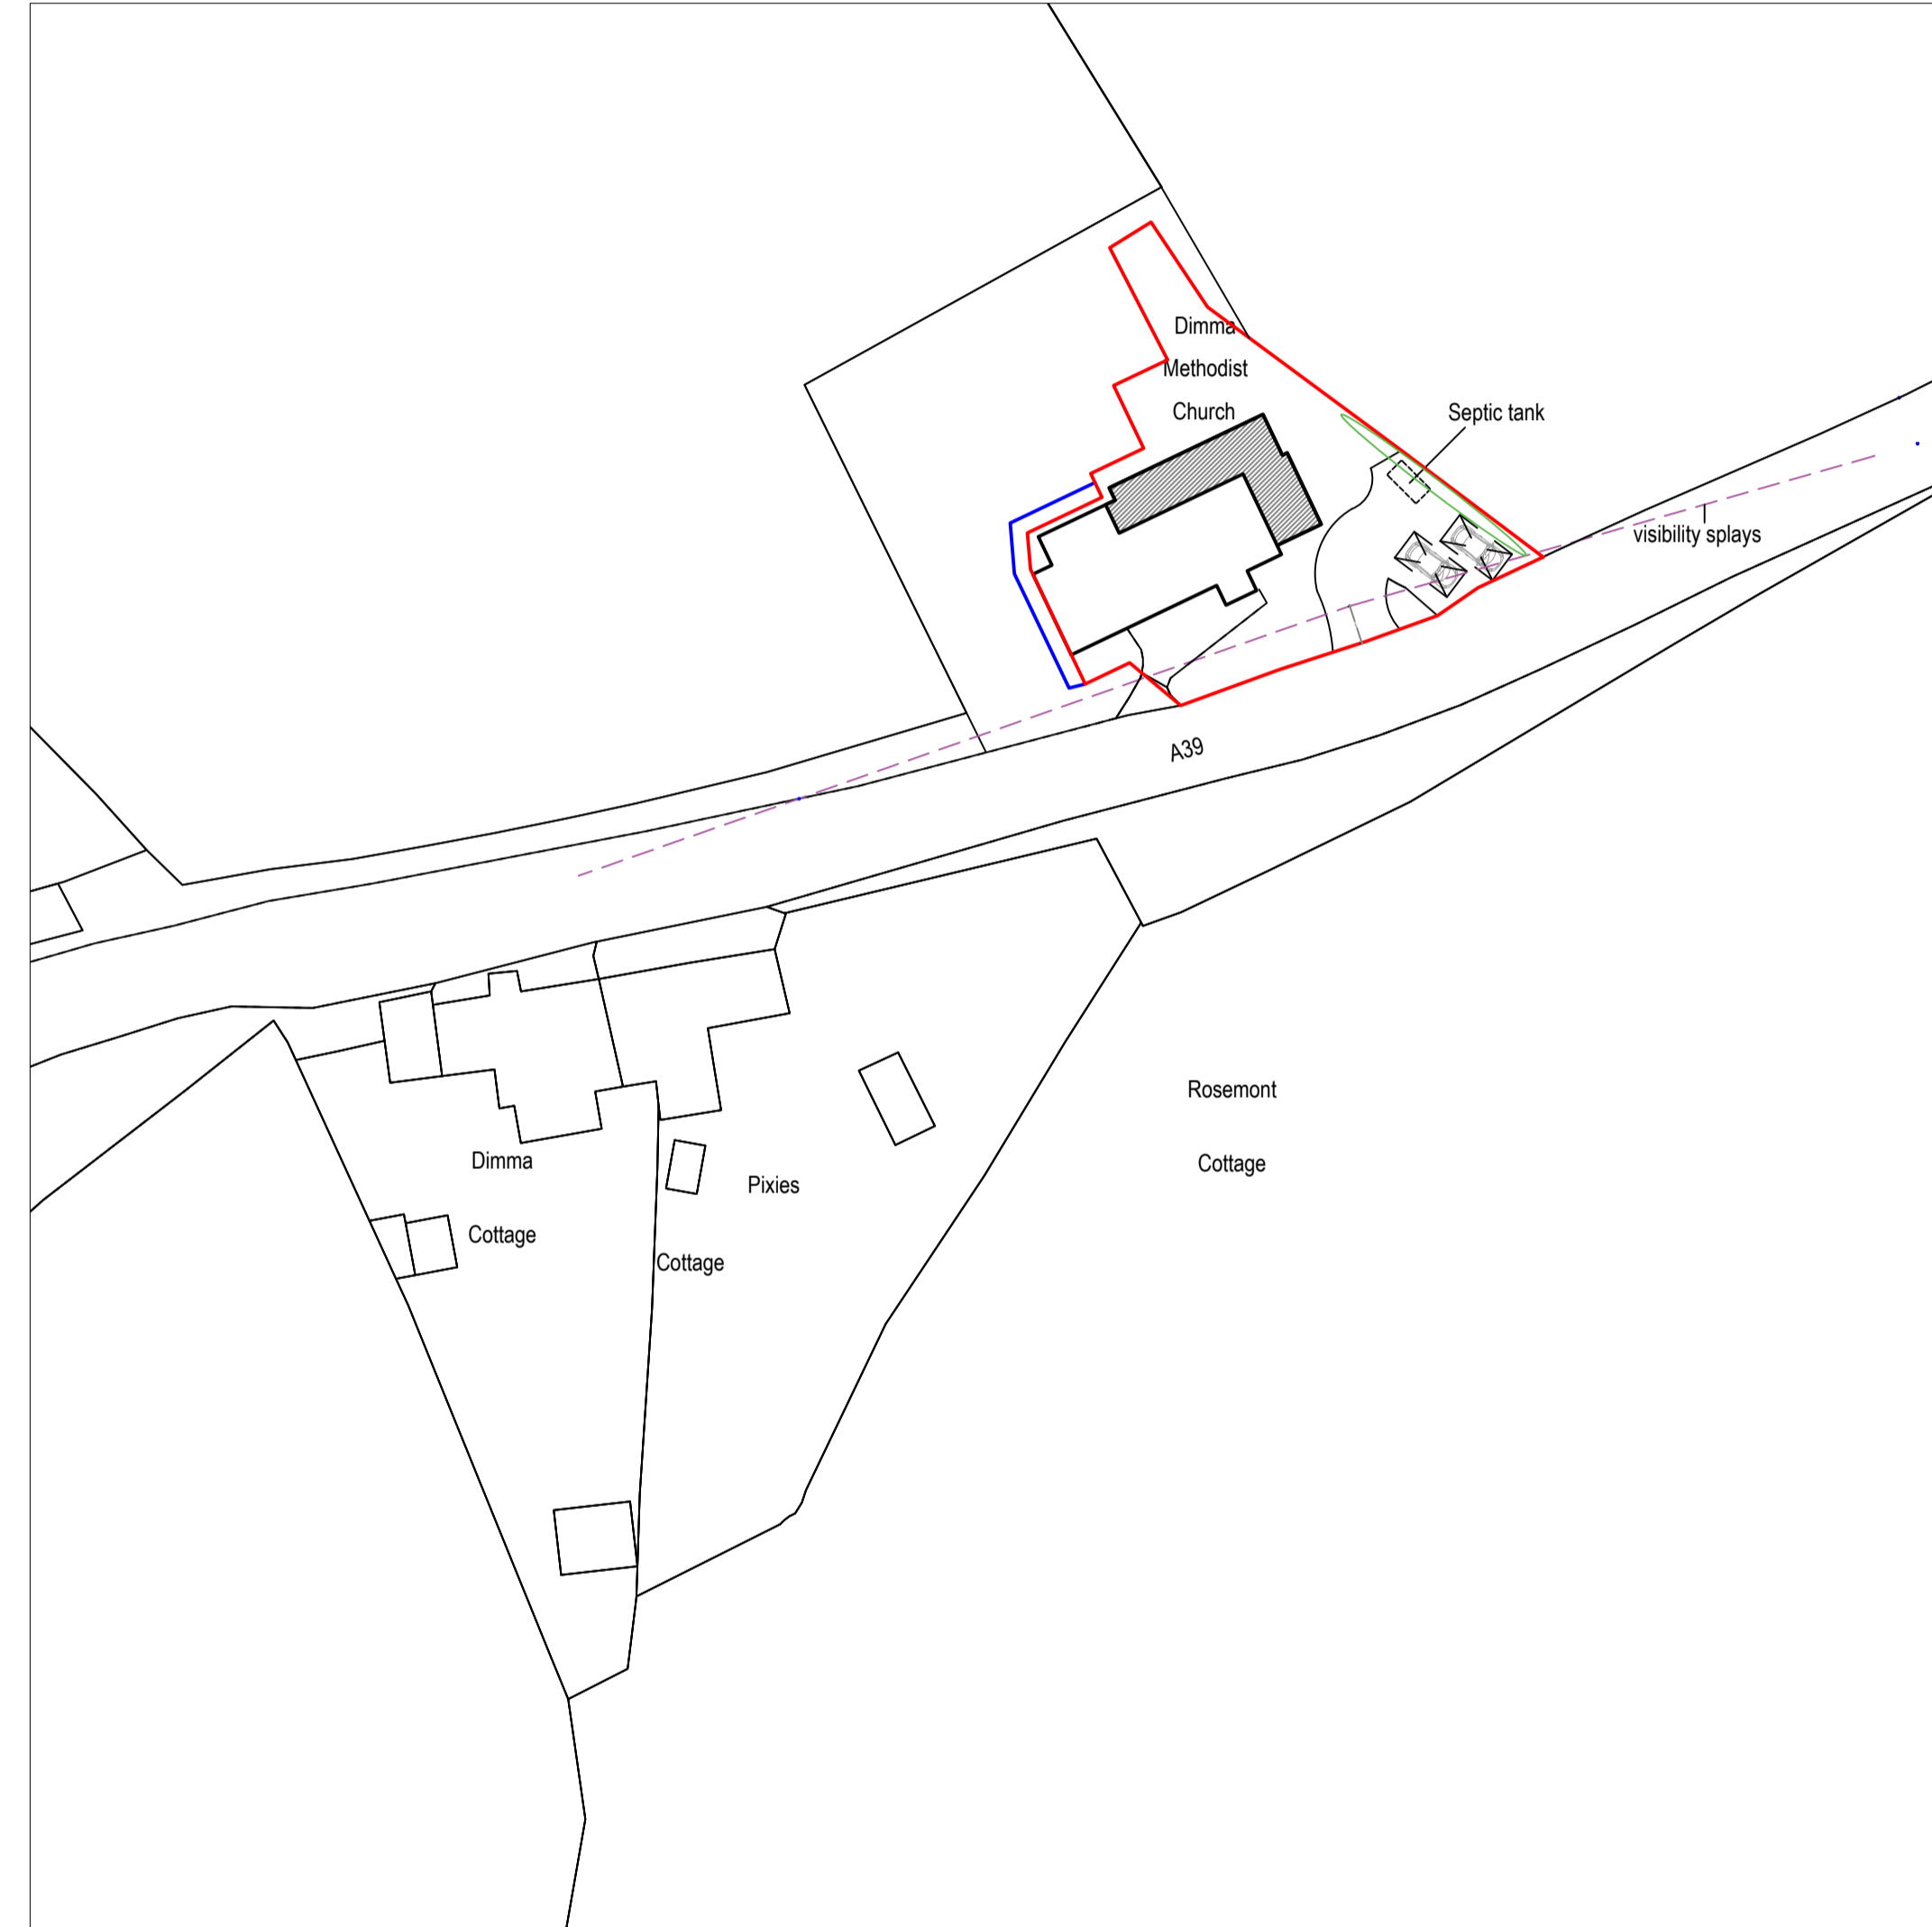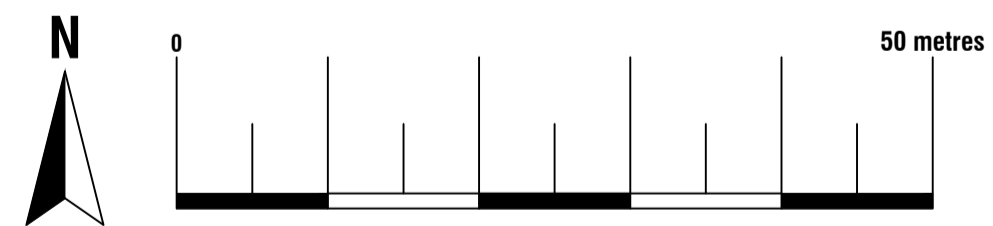


Proposed Block Plan

Scale 1:500


© Crown Copyright and database rights 2022

OS 100047474

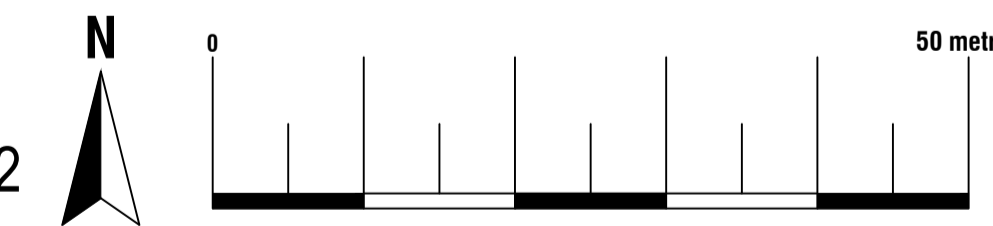


74 Cardiff Road, CF15 7QE • Enquiries@ArkiPlan.co.uk

Site	Dimma Church, Poundstock EX23 0EE	Date	12.10.2023
		Sheet	23-1106 D01 REV 05
		Job	New Extension
Title Number	-	Scale	As Shown@A1
		Title	As Shown

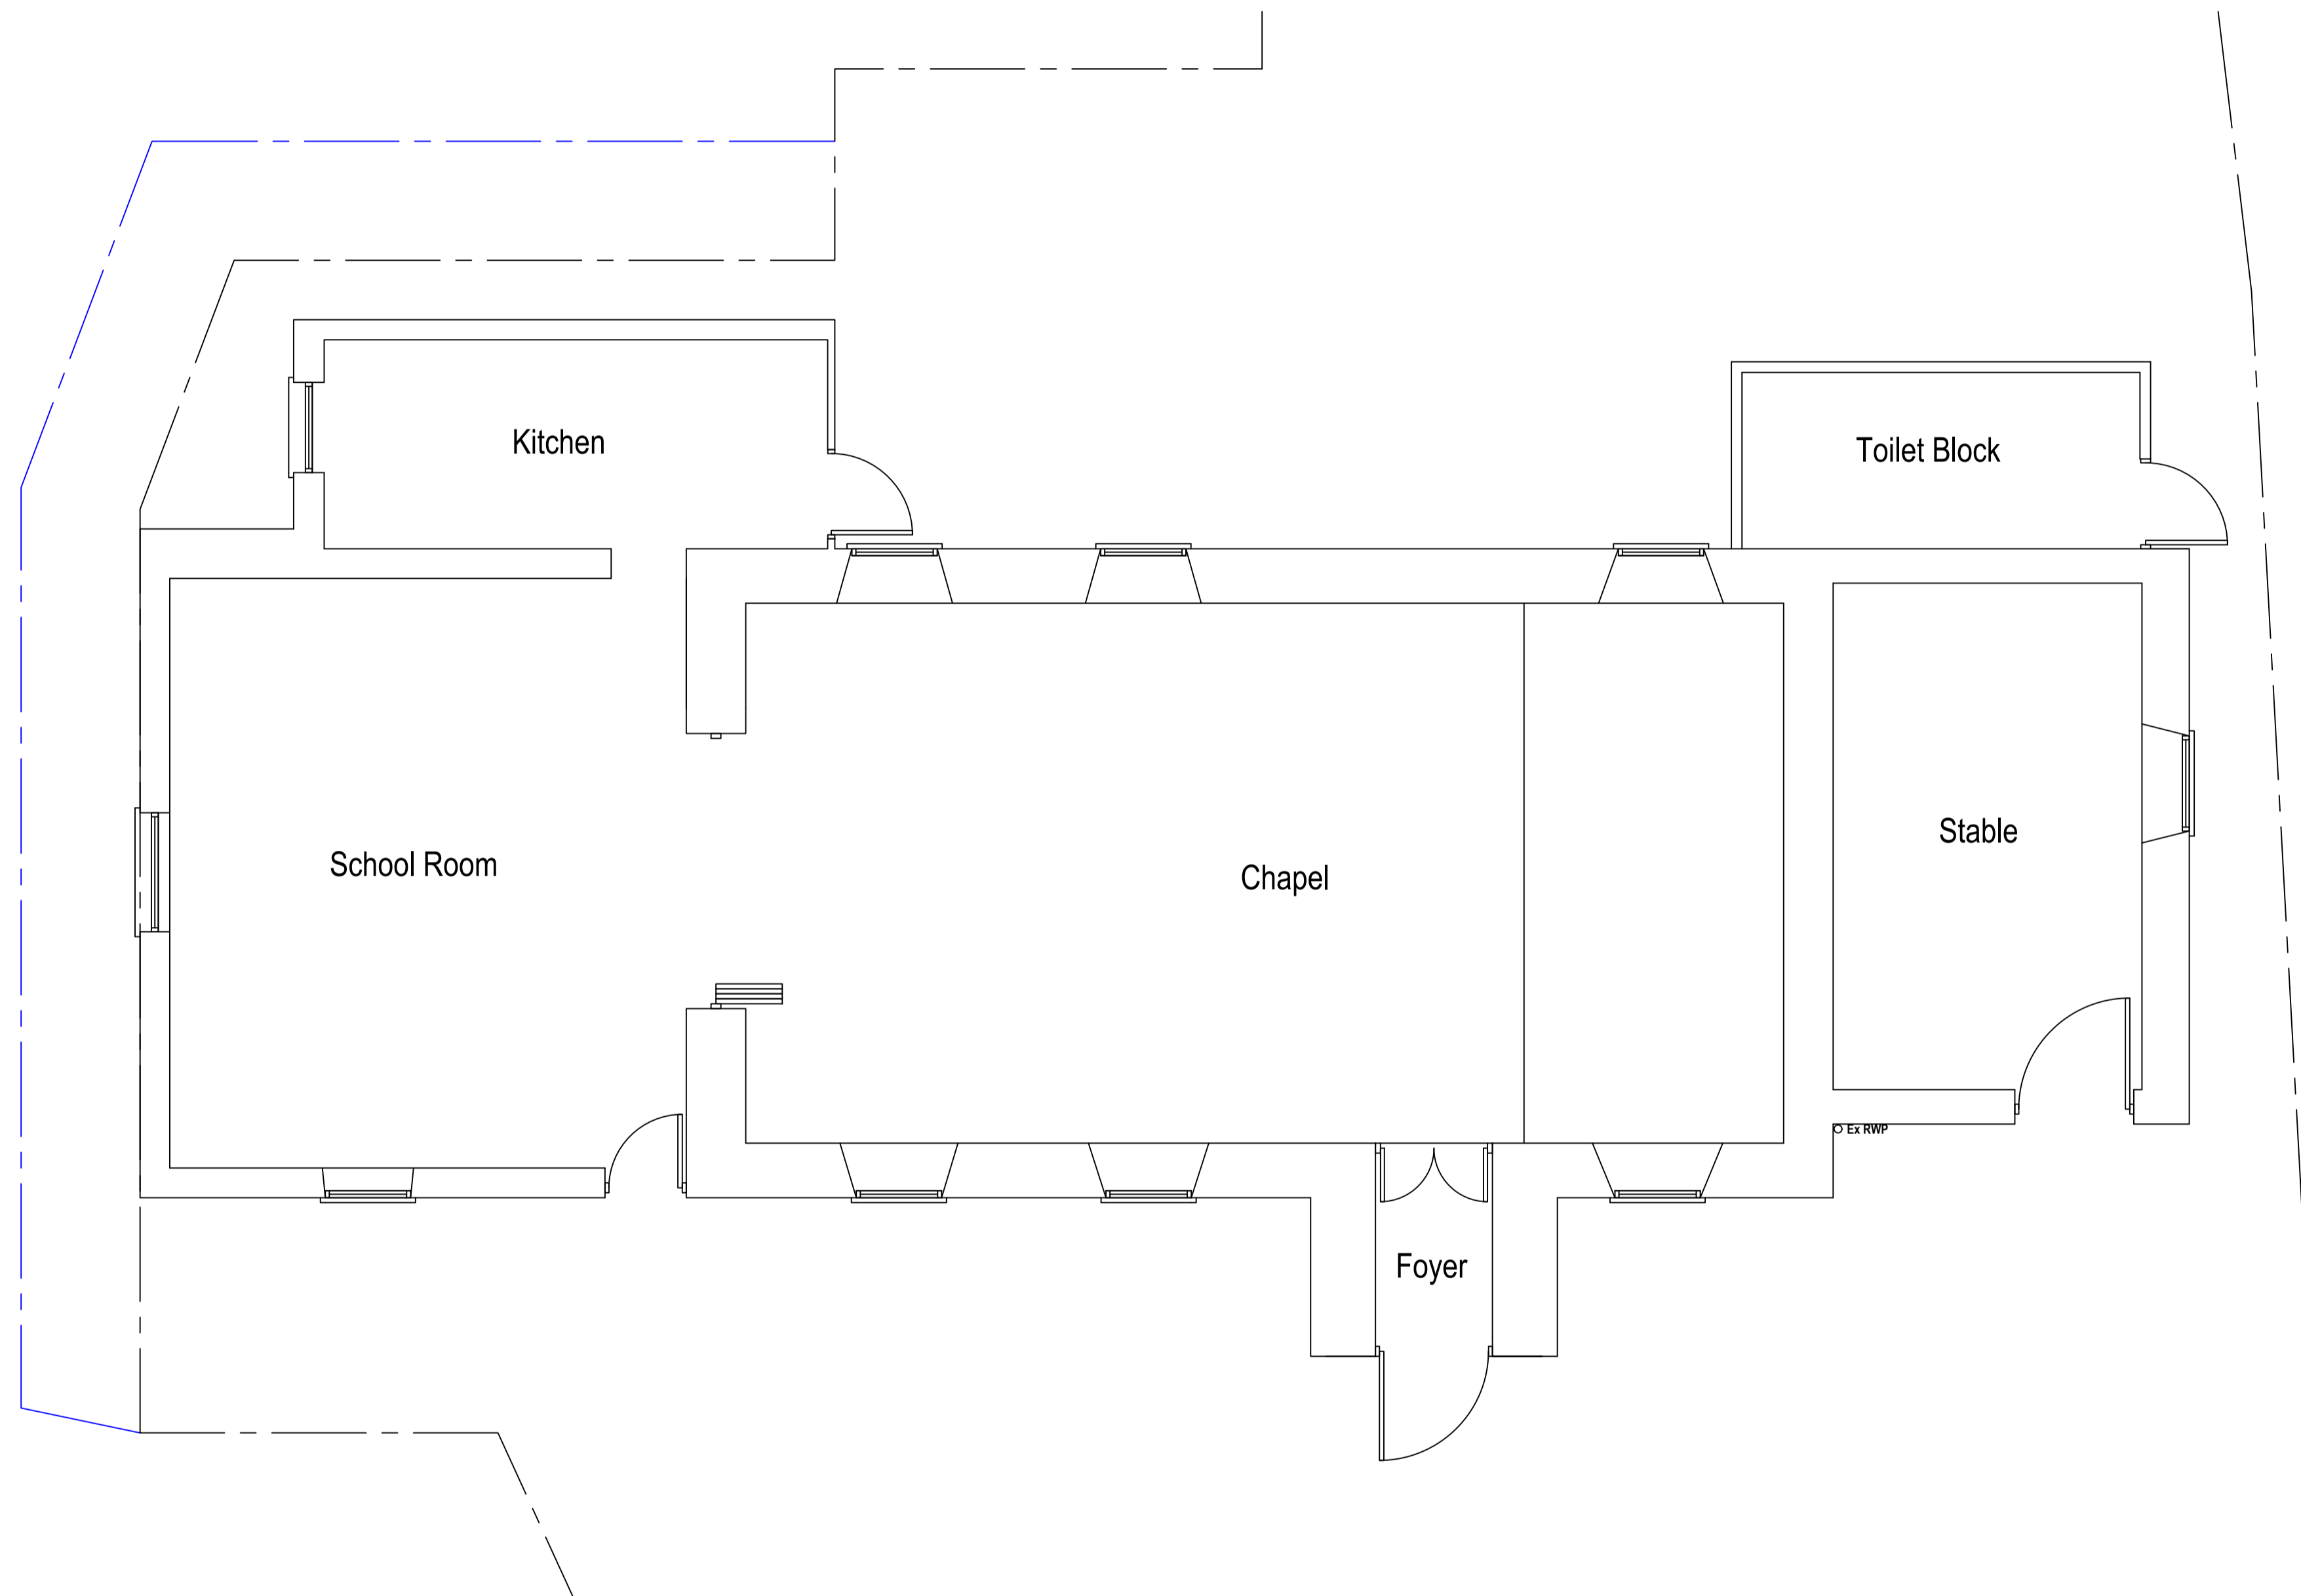

Existing Ground Floor Plan
 Scale 1:50
 Area ca. 122.39 m²

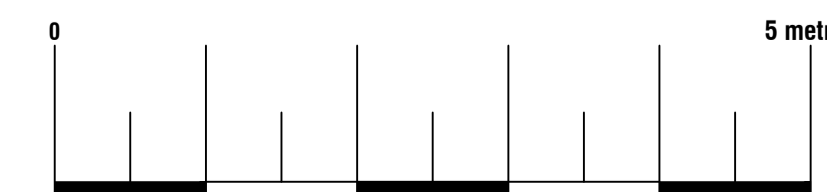


Arkiplan

74 Cardiff Road, CF15 7QE • Enquiries@ArkiPlan.co.uk

Site	Dimma Church, Poundstock EX23 0EE	Date	12.10.2023
		Sheet	23-1106 D02 REV 05
		Job	New Extension
		Scale	As Shown@A1
Title Number	-	Title	As Shown

Symbol Key:

- Boundary line
- - - Demolished
- - - Details above

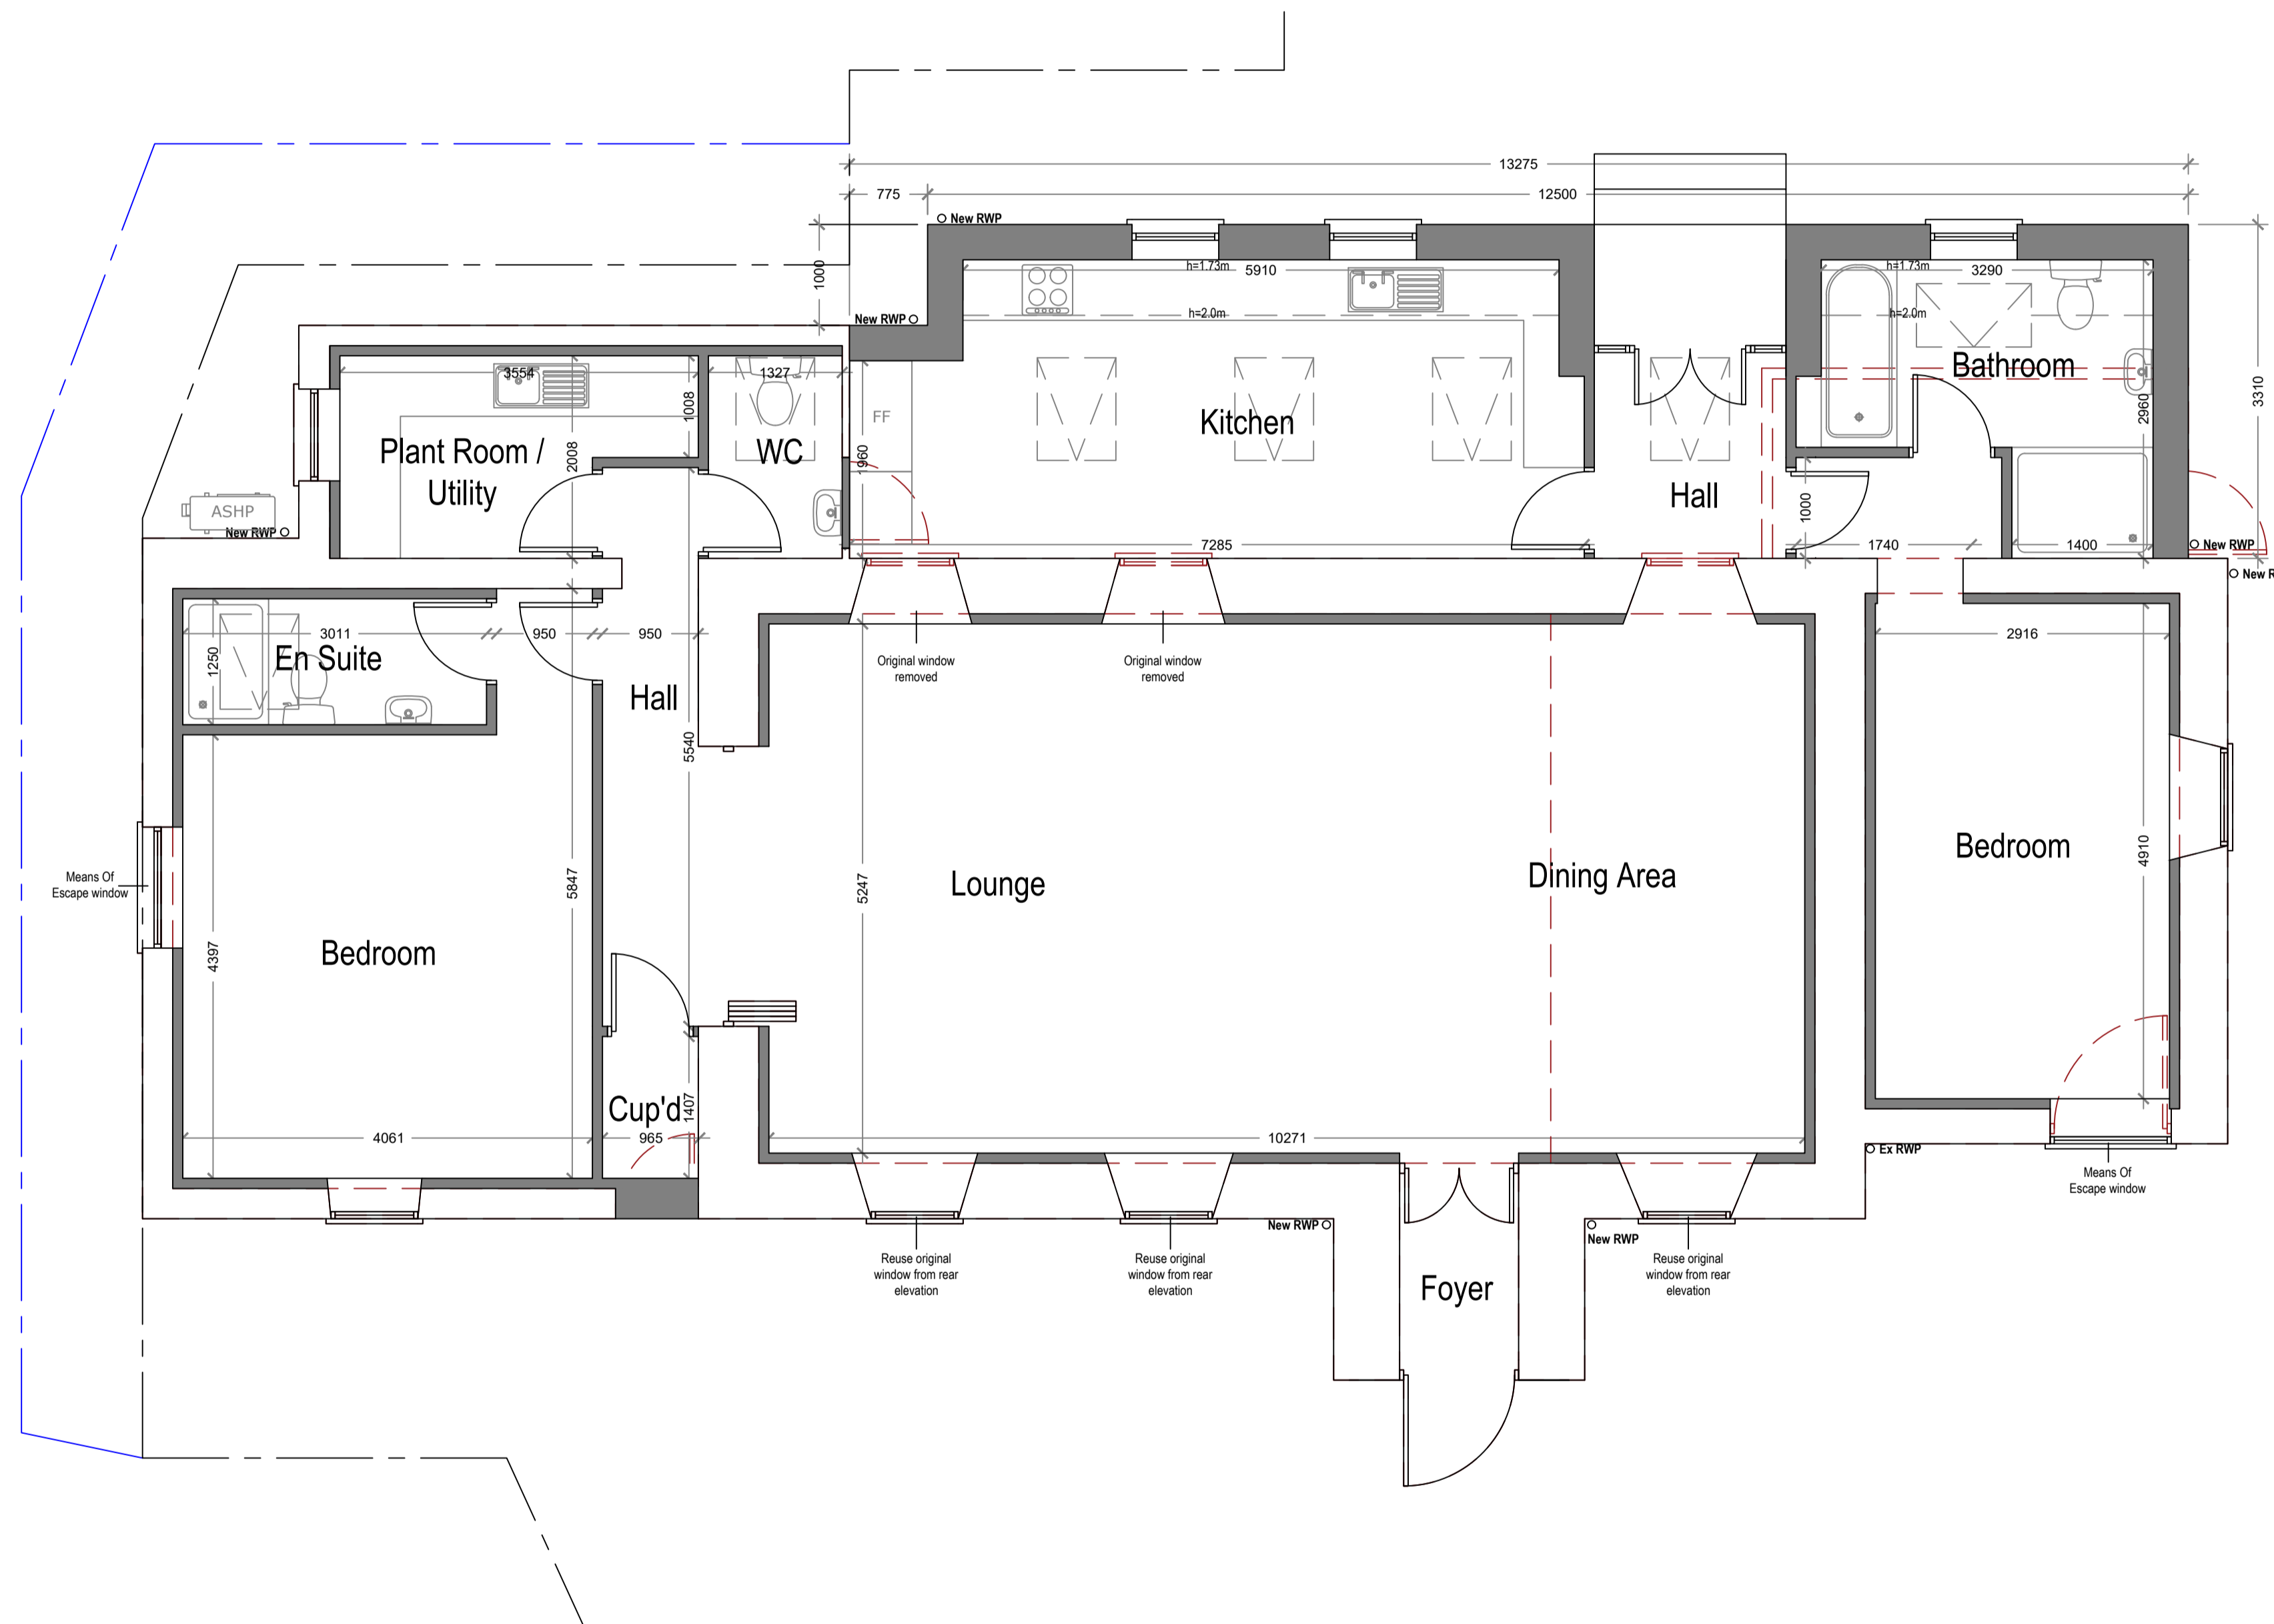

Proposed Ground Floor Plan

Scale 1:50


Area ca. 162.34 m²

Additional Area: 39.95m²




74 Cardiff Road, CF15 7QE • Enquiries@ArkiPlan.co.uk

Site	Dimma Church, Poundstock EX23 0EE	Date	12.10.2023
		Sheet	23-1106 D03 REV 05
		Job	New Extension
Title Number	-	Scale	As Shown@A1
		Title	As Shown

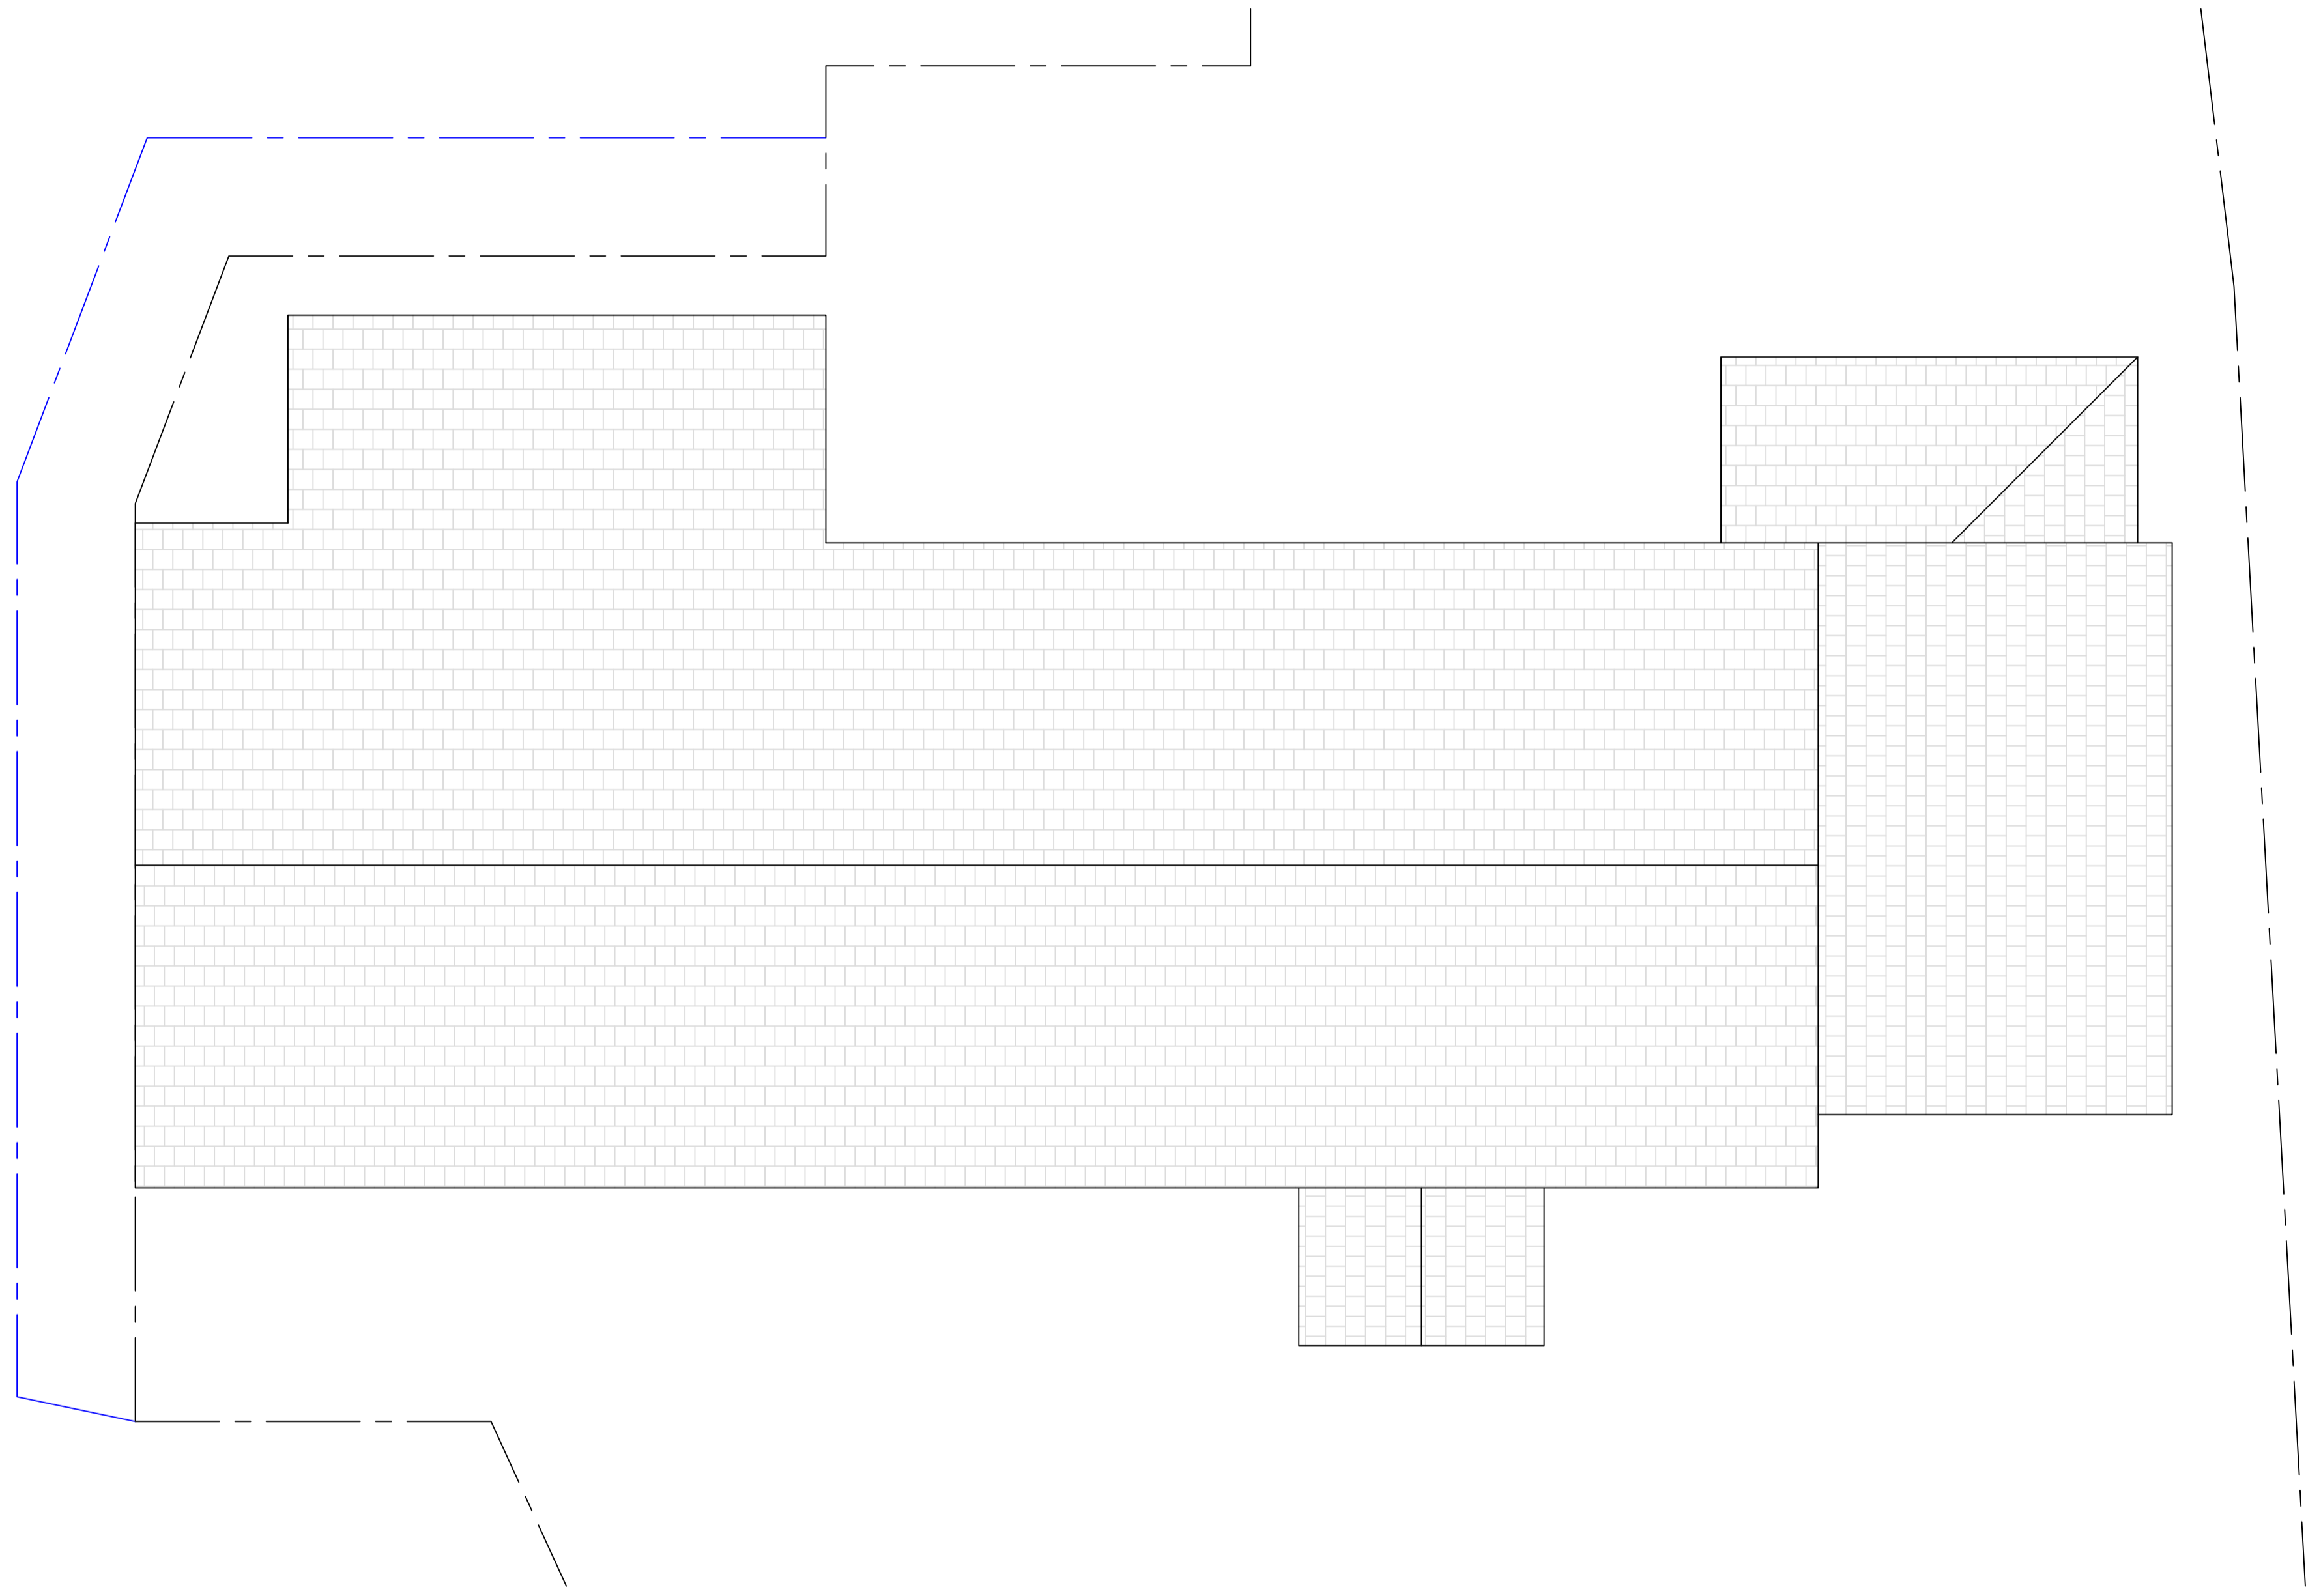

Existing Roof Plan
Scale 1:50

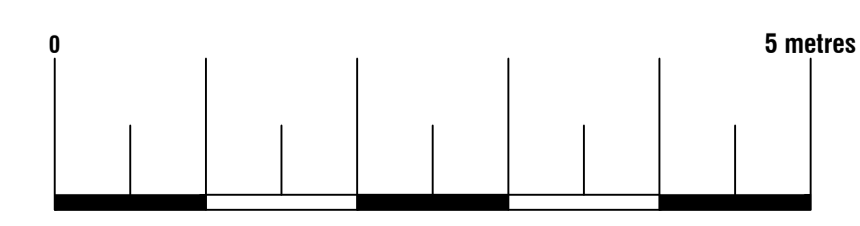


74 Cardiff Road, CF15 7QE • Enquiries@ArkiPlan.co.uk


Site	Dimma Church, Poundstock EX23 0EE	Date	12.10.2023
		Sheet	23-1106 D04 REV 05
		Job	New Extension
		Scale	As Shown@A1
Title Number	-	Title	As Shown

Symbol Key:

- — — — — Boundary line
- - - - - Demolished
- - - - - Details above

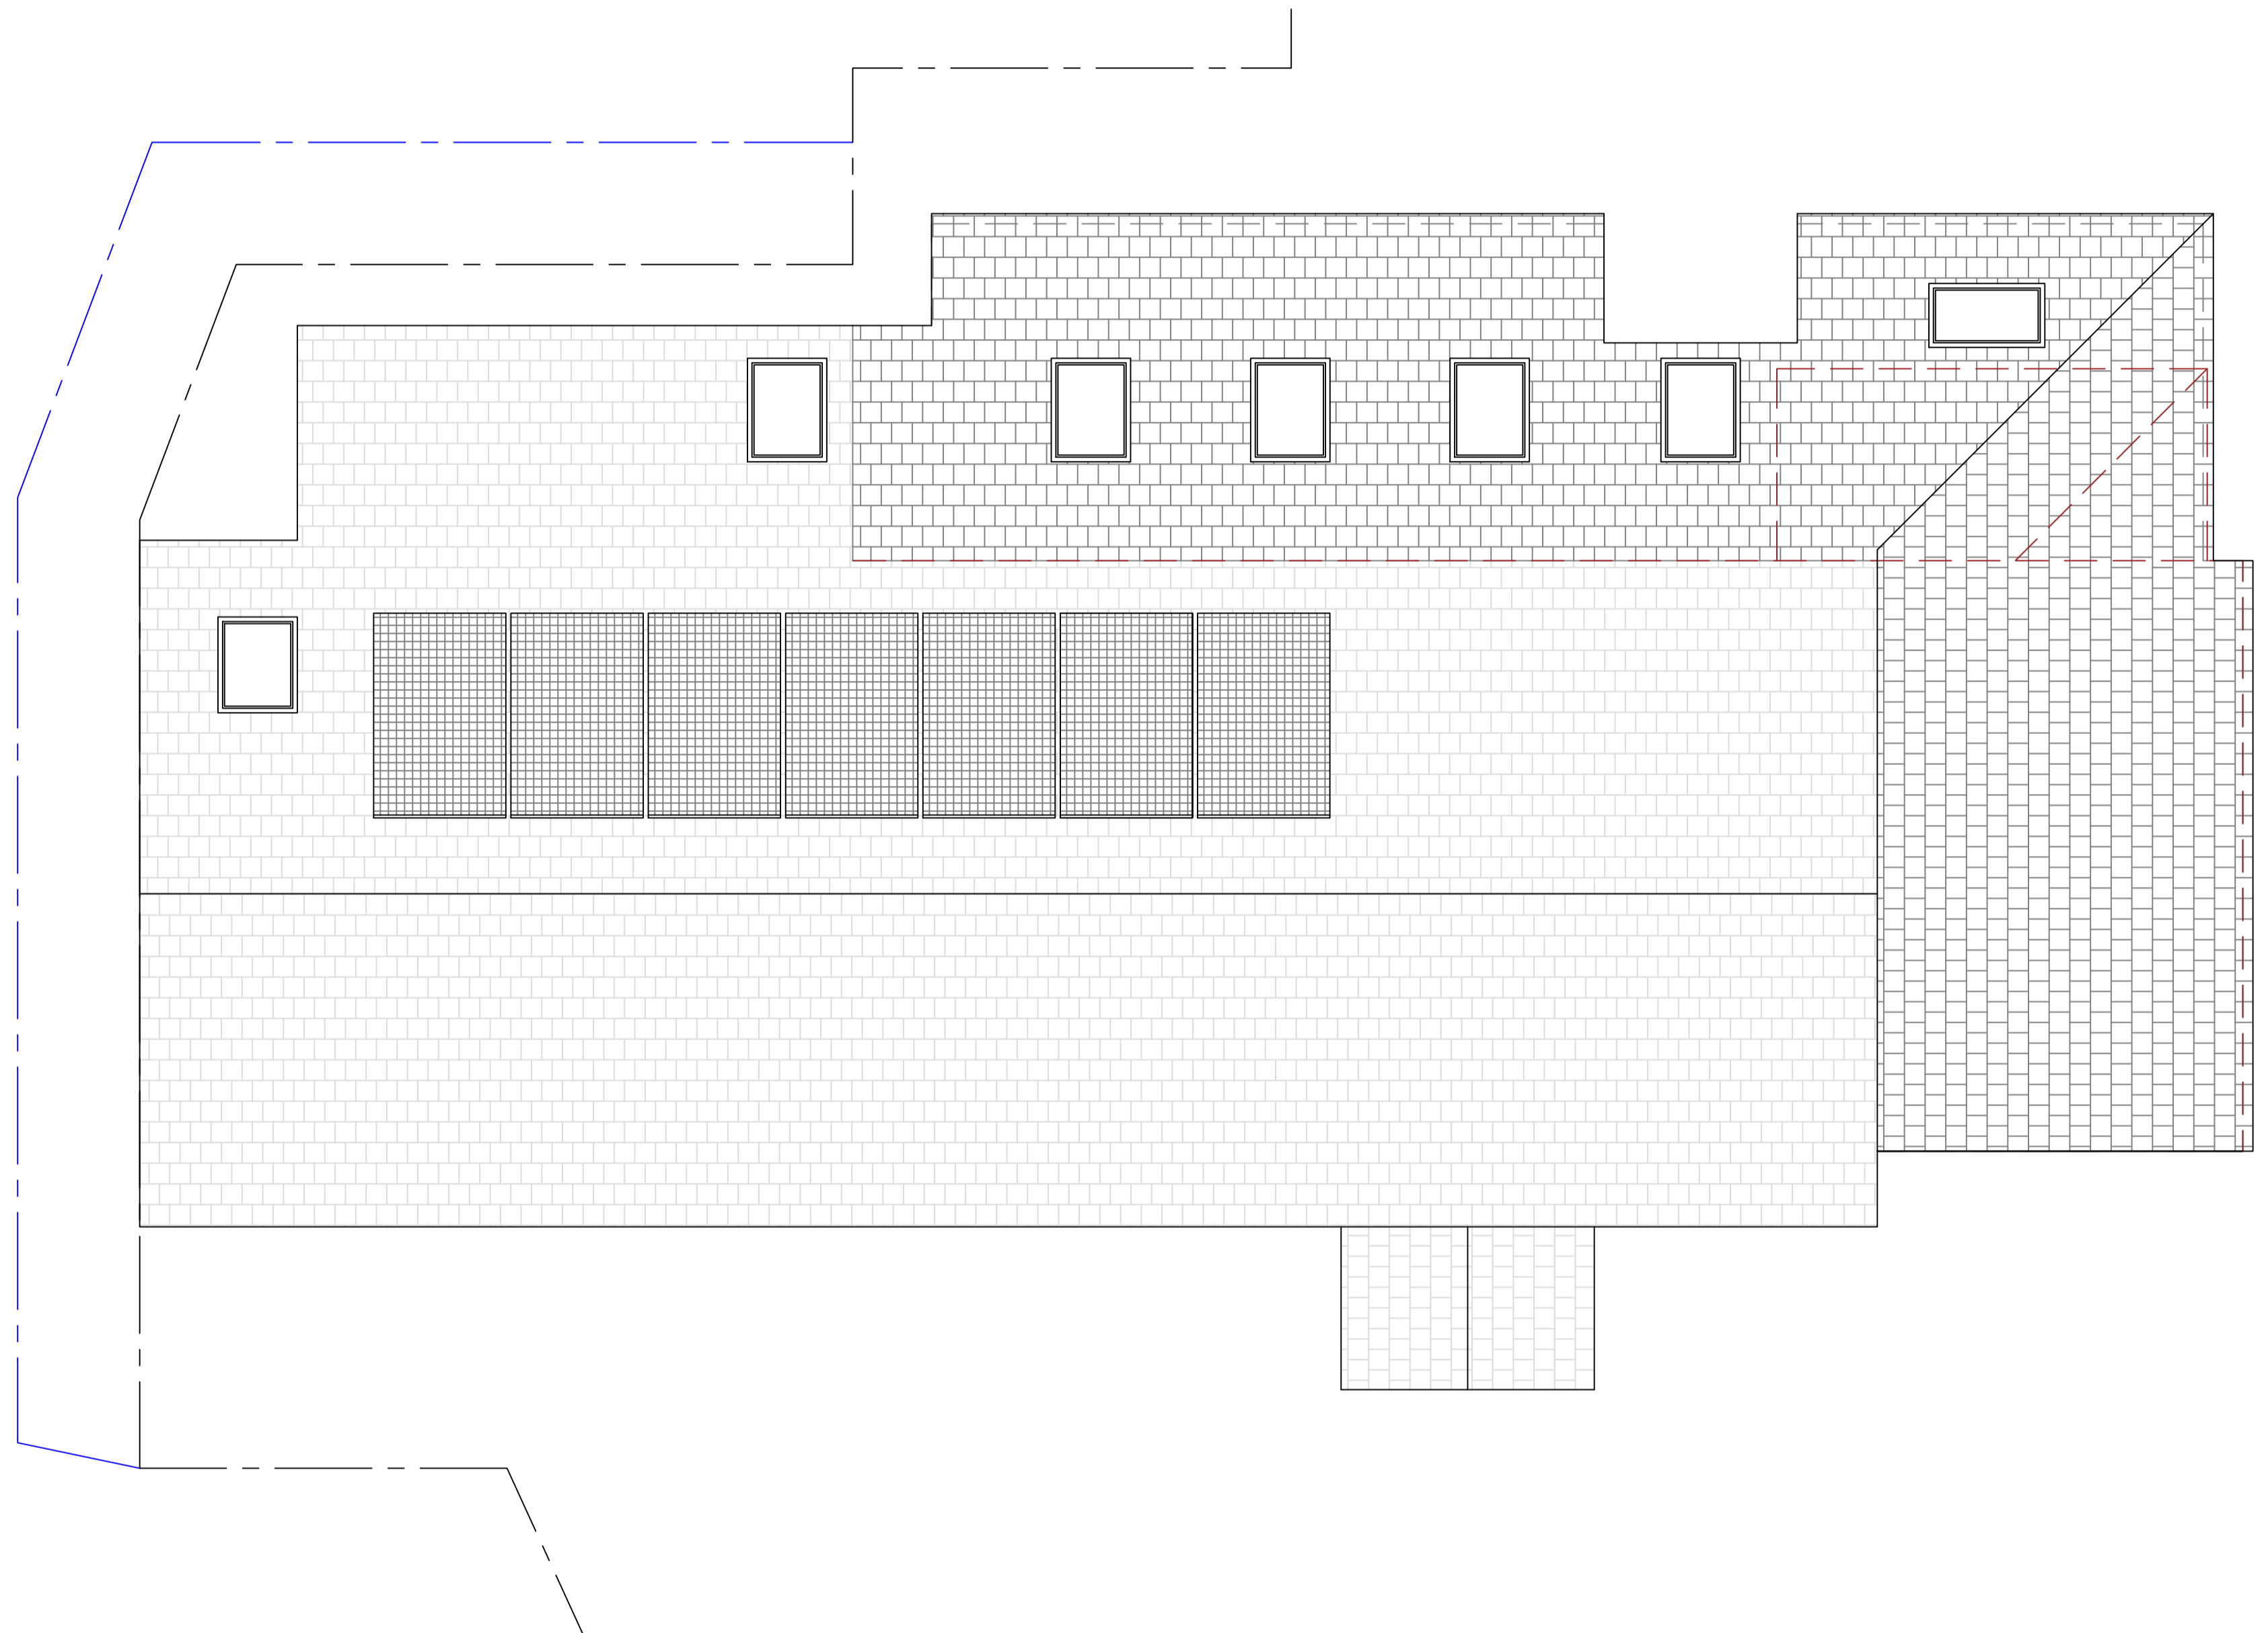

Proposed Roof Plan
Scale 1:50

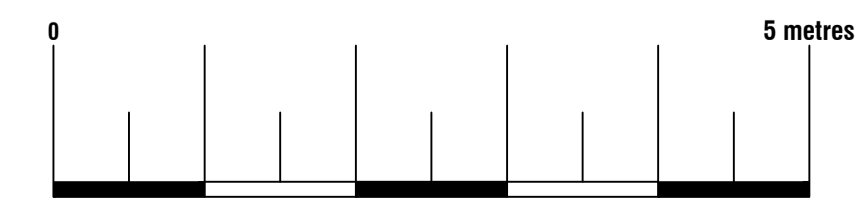


74 Cardiff Road, CF15 7QE • Enquiries@ArkiPlan.co.uk


Site	Dimma Church, Poundstock EX23 0EE	Date	12.10.2023
		Sheet	23-1106 D05 REV 05
		Job	New Extension
		Scale	As Shown@A1
Title Number	-	Title	As Shown




Existing South Elevation
Scale 1:50

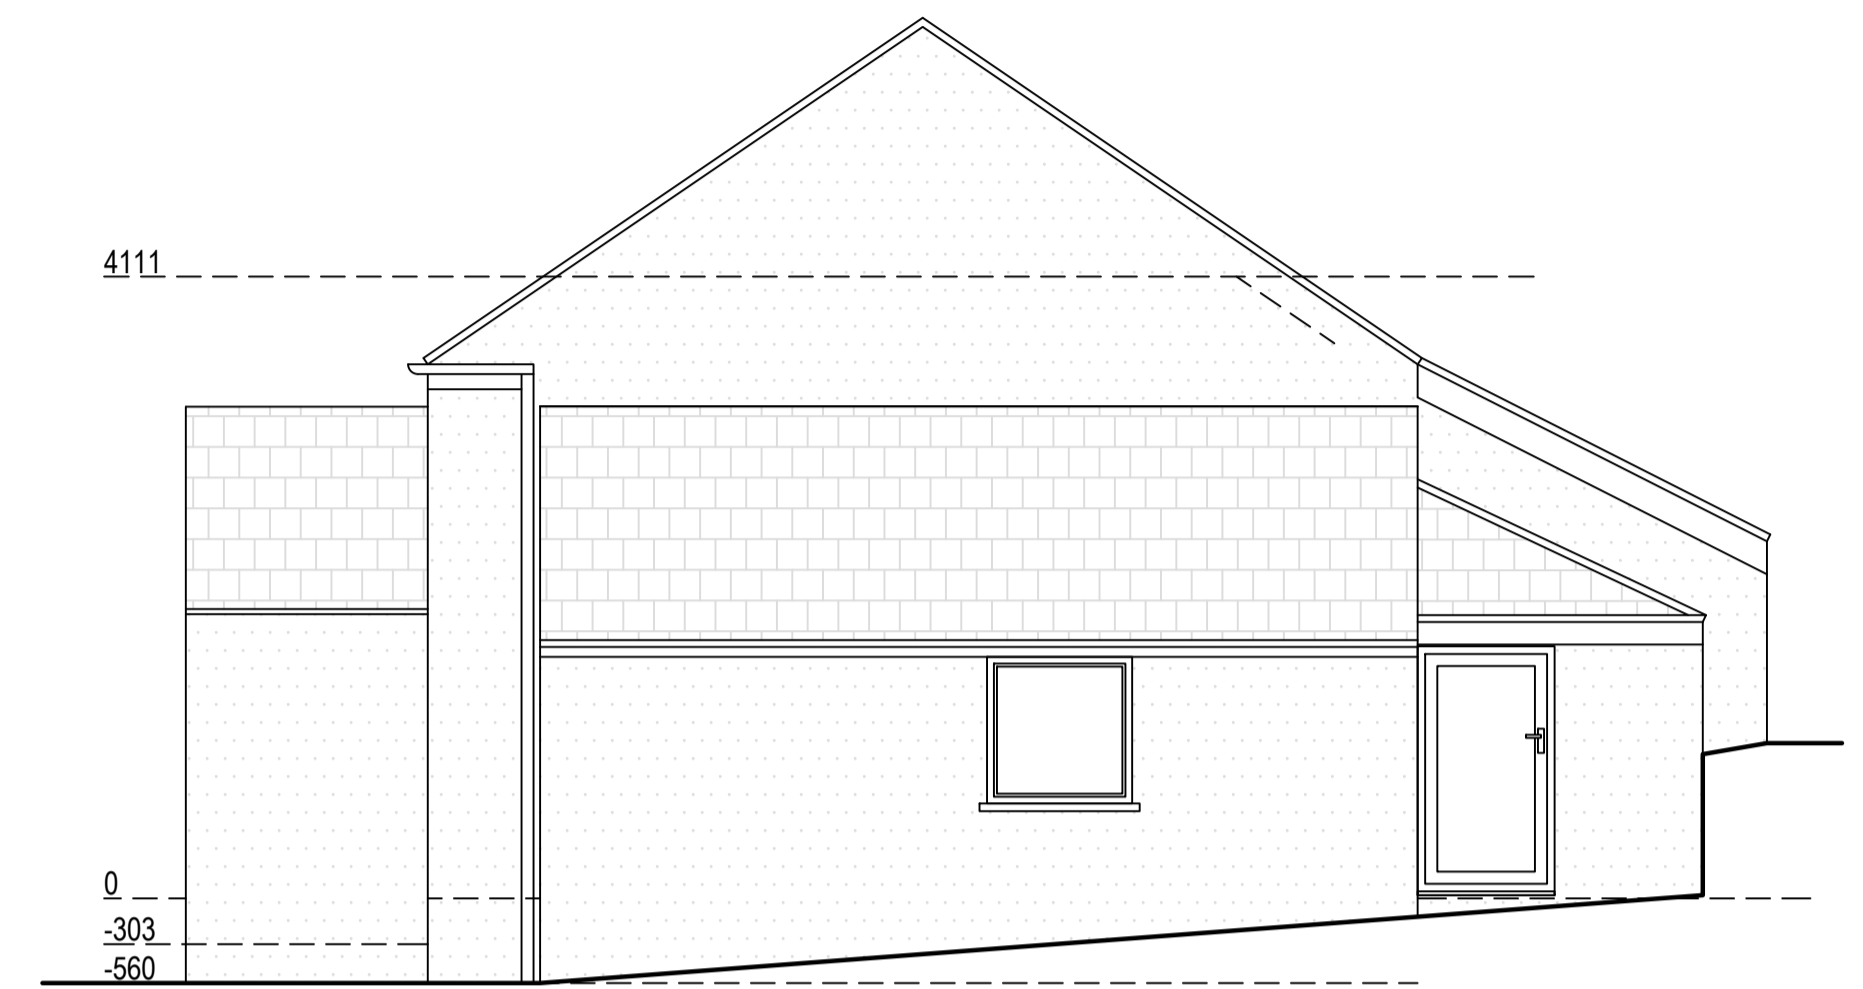


Existing East Elevation
Scale 1:50

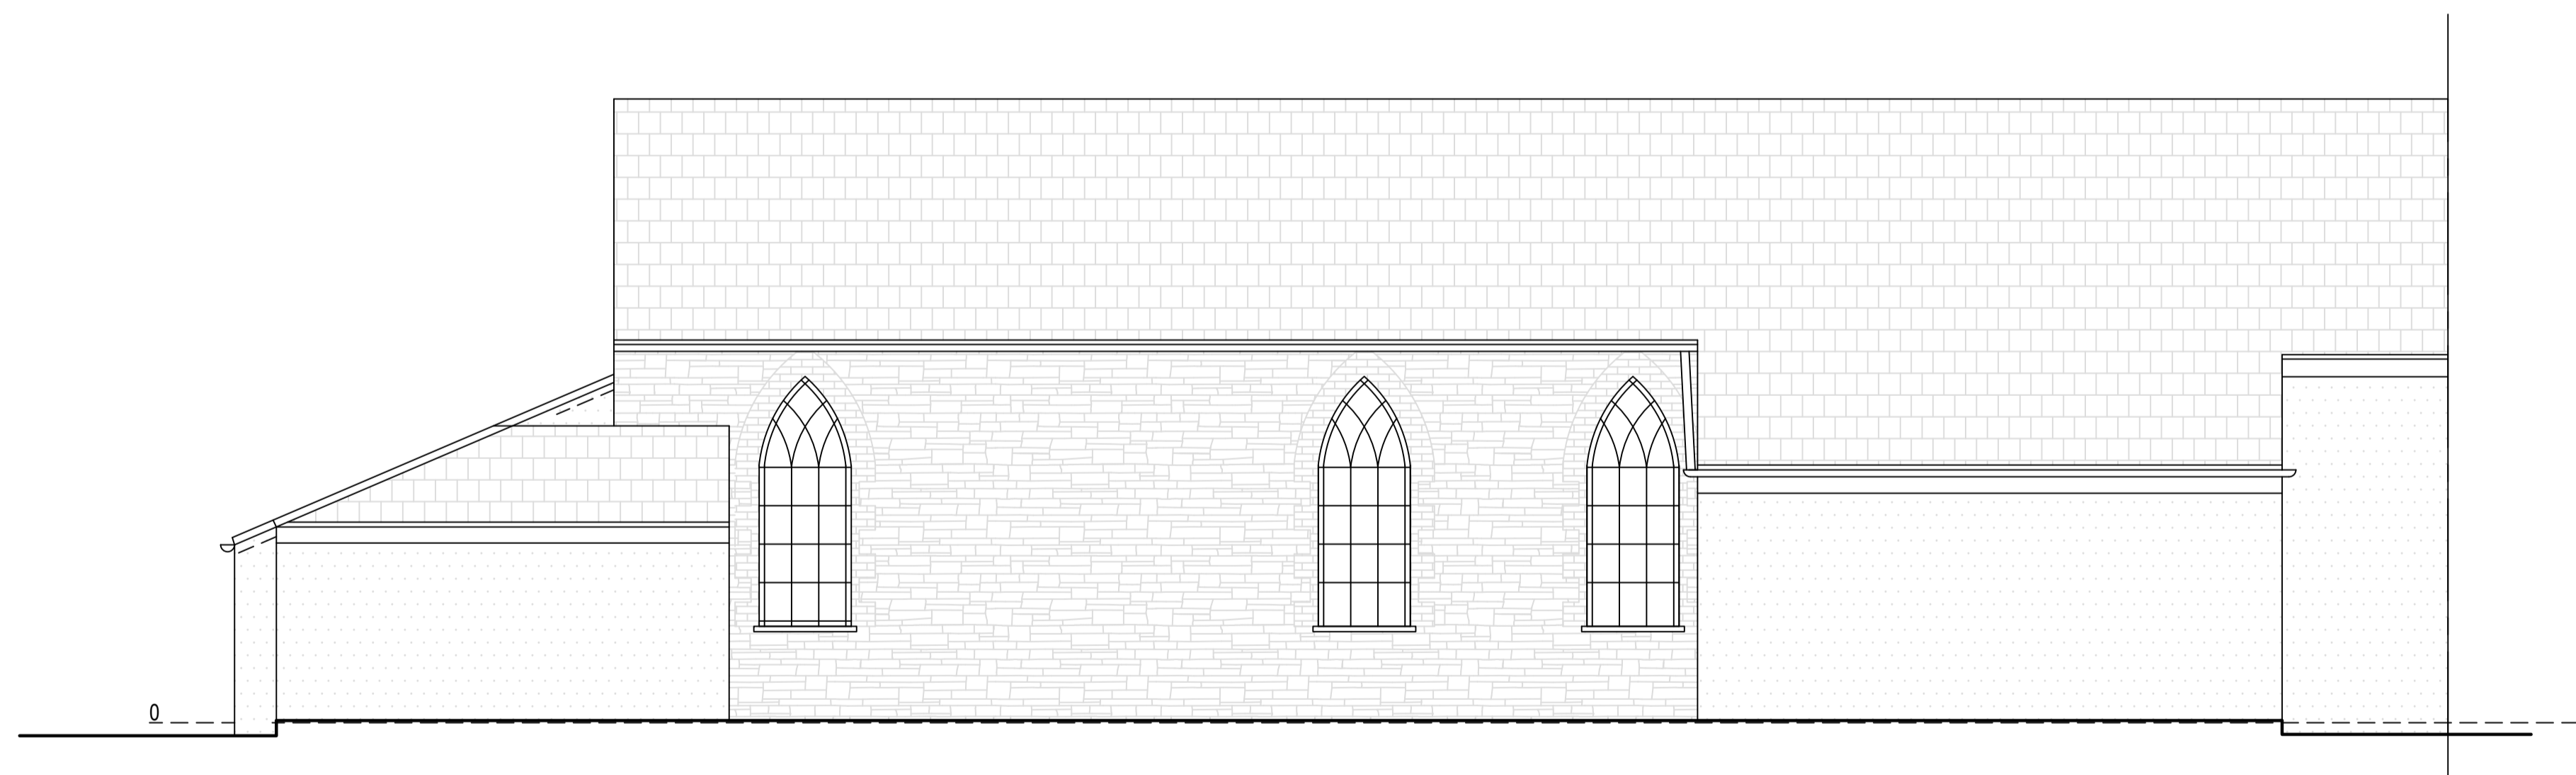

Existing North Elevation
Scale 1:50

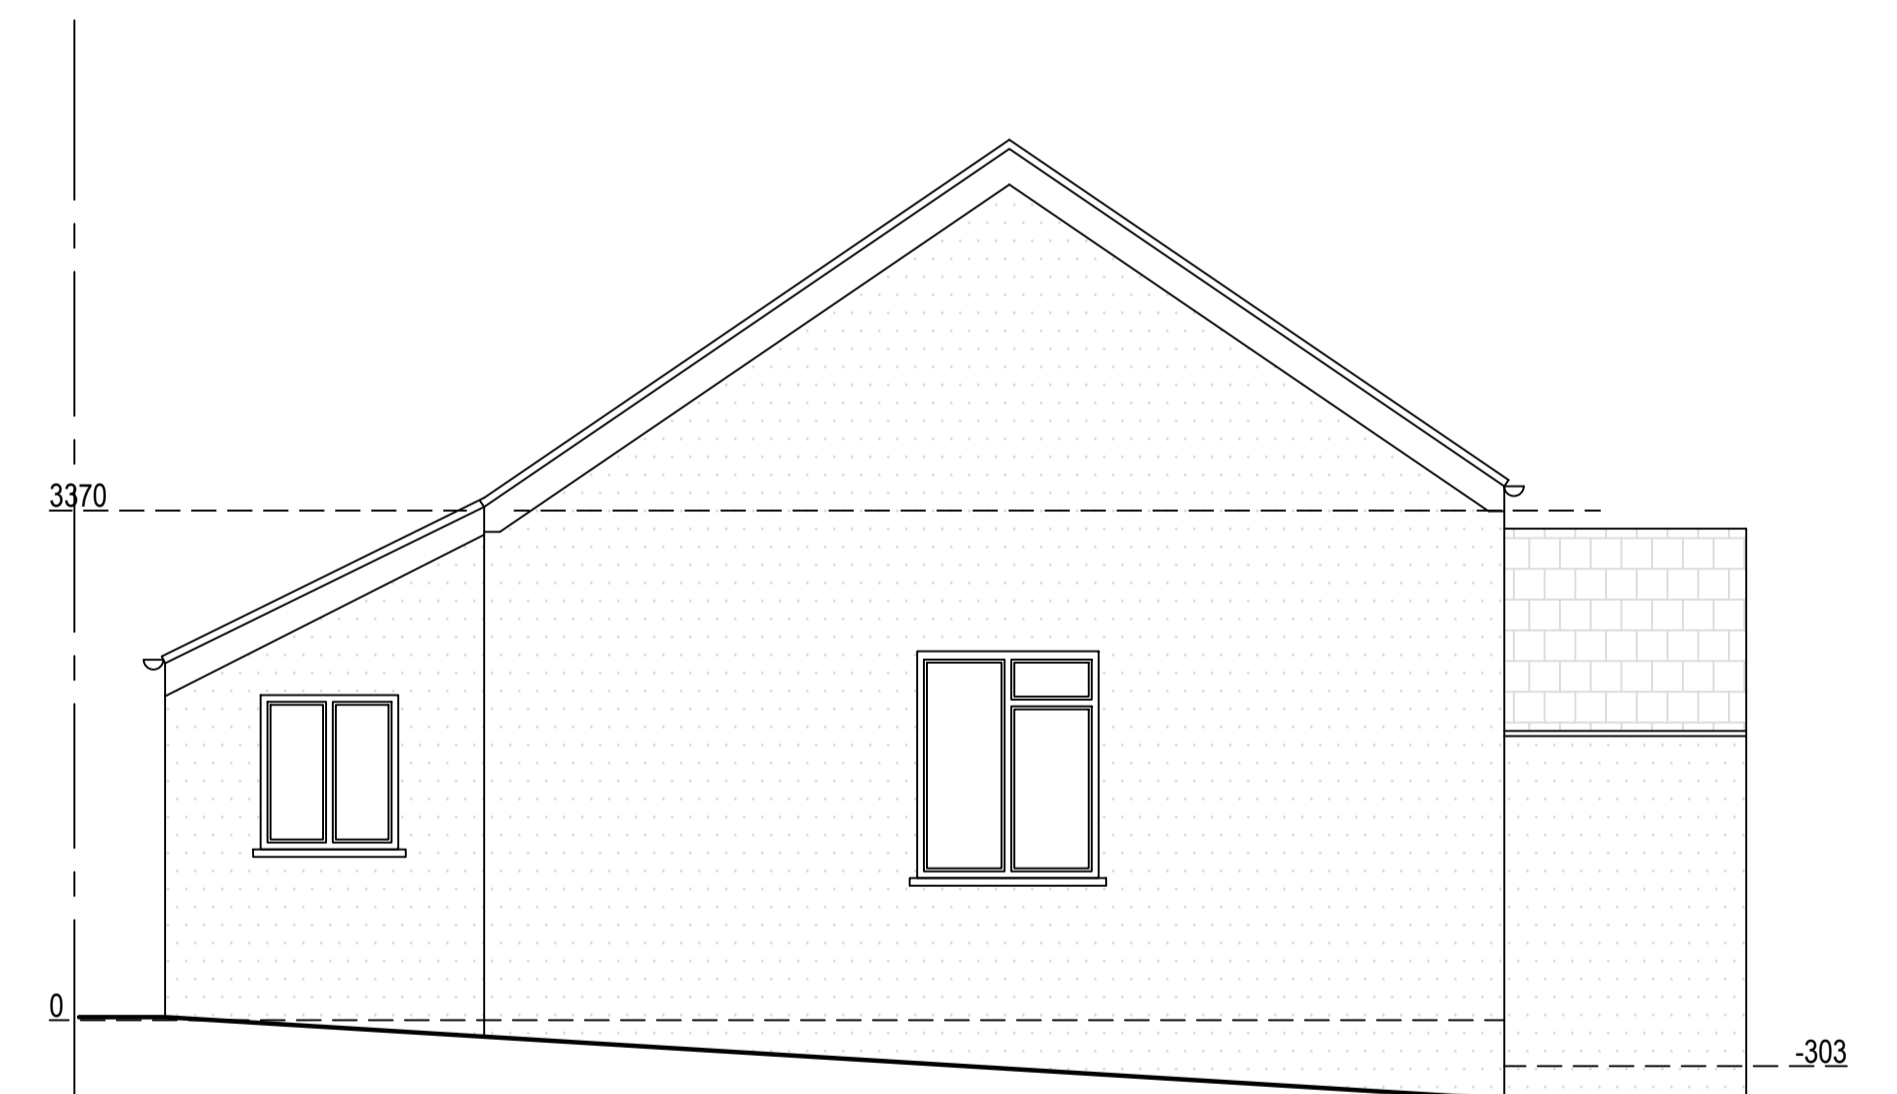

Existing West Elevation
Scale 1:50

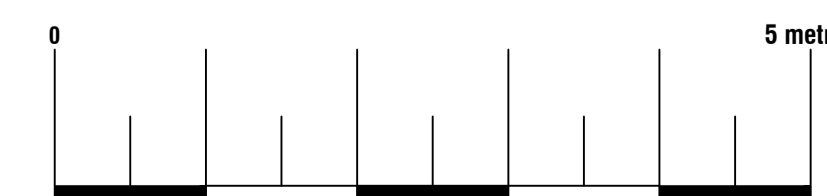


Arkiplan


74 Cardiff Road, CF15 7QE • Enquiries@ArkiPlan.co.uk

Site	Dimma Church, Poundstock EX23 0EE	Date	12.10.2023
		Sheet	23-1106 D06 REV 05
		Job	New Extension
		Scale	As Shown@A1
Title Number	-	Title	As Shown


Proposed Materials:
 Walls: Render (to match existing)
 Pitched roof: Tile (to match existing)
 Windows: Double glazed (to match existing)
 Skylights: Size as indicated (not protruding more than 150mm above the existing roof plane)

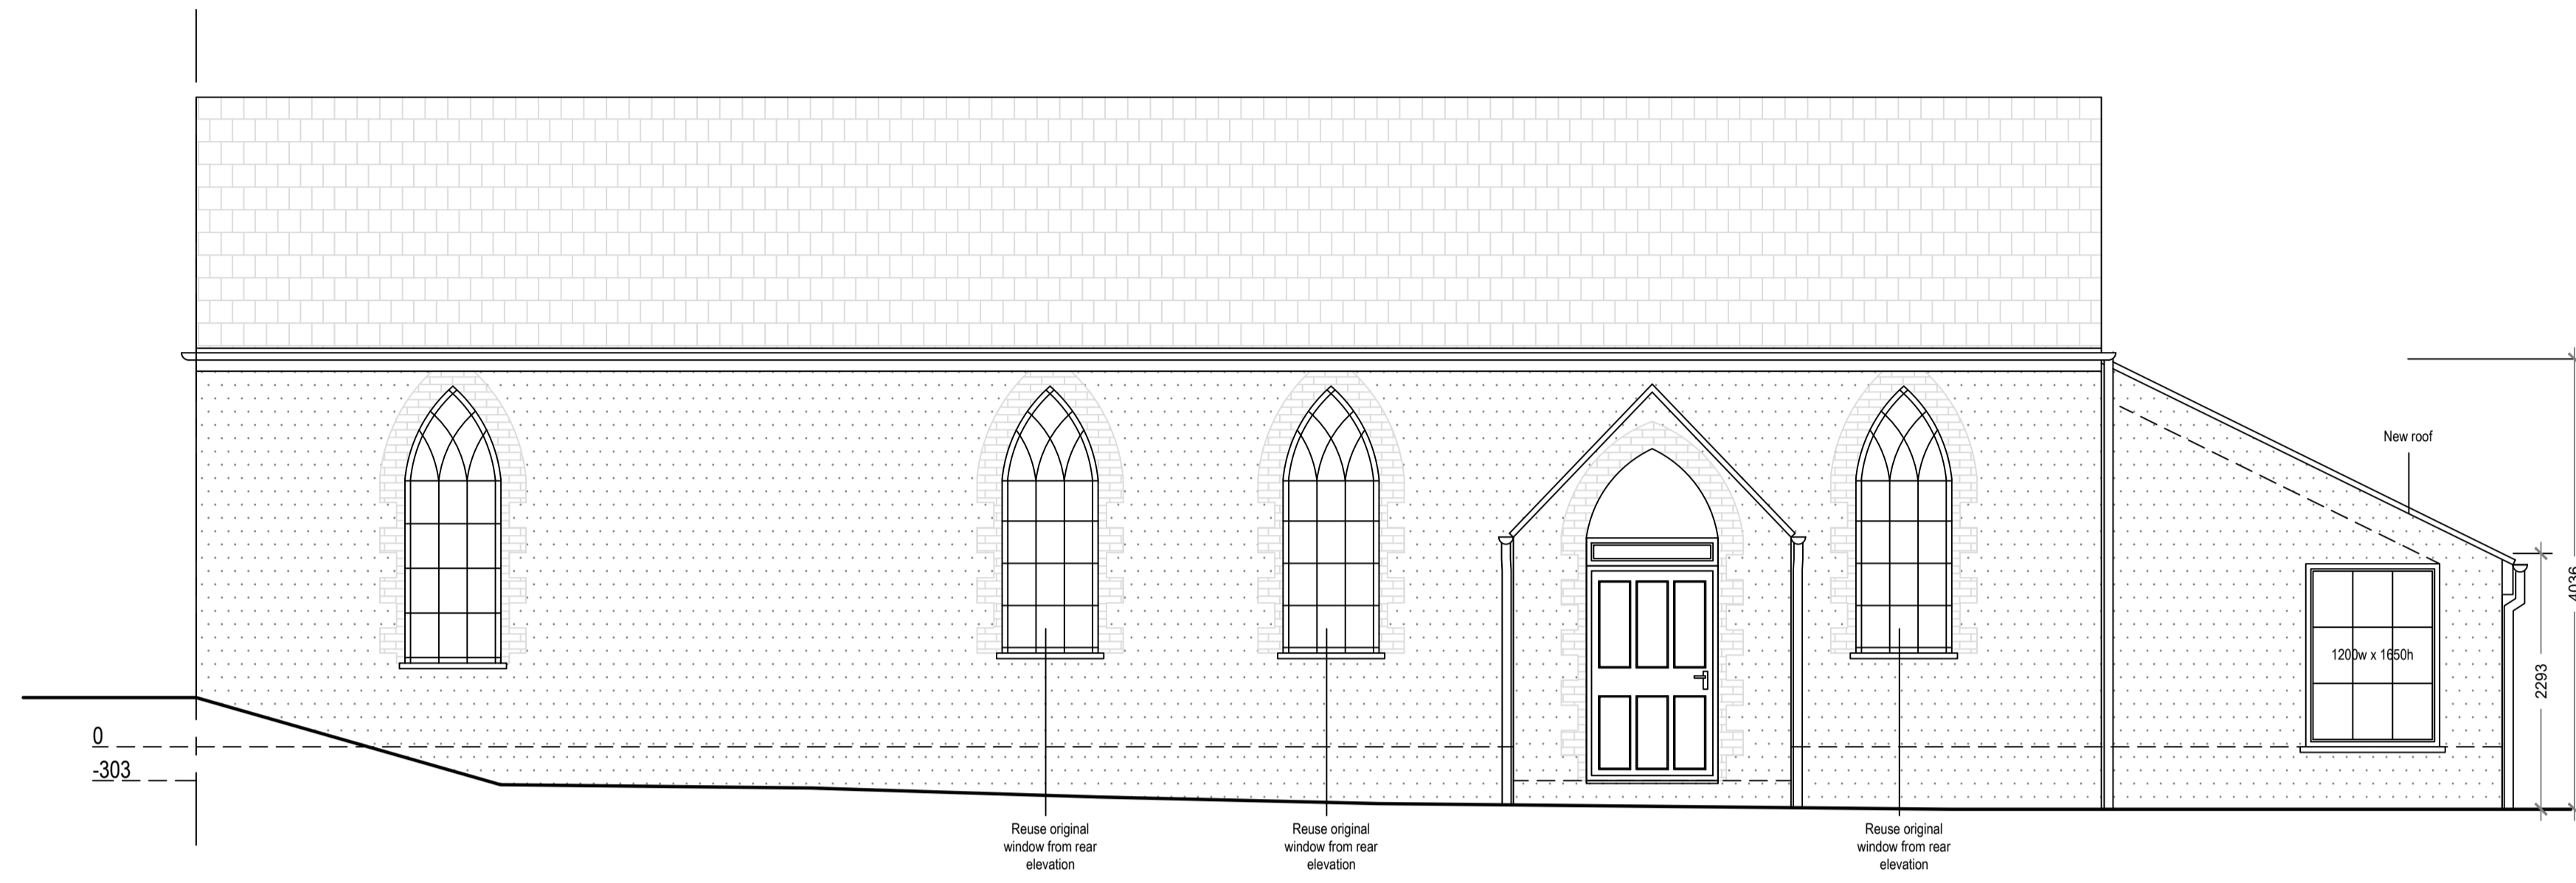


Proposed South Elevation
 Scale 1:50

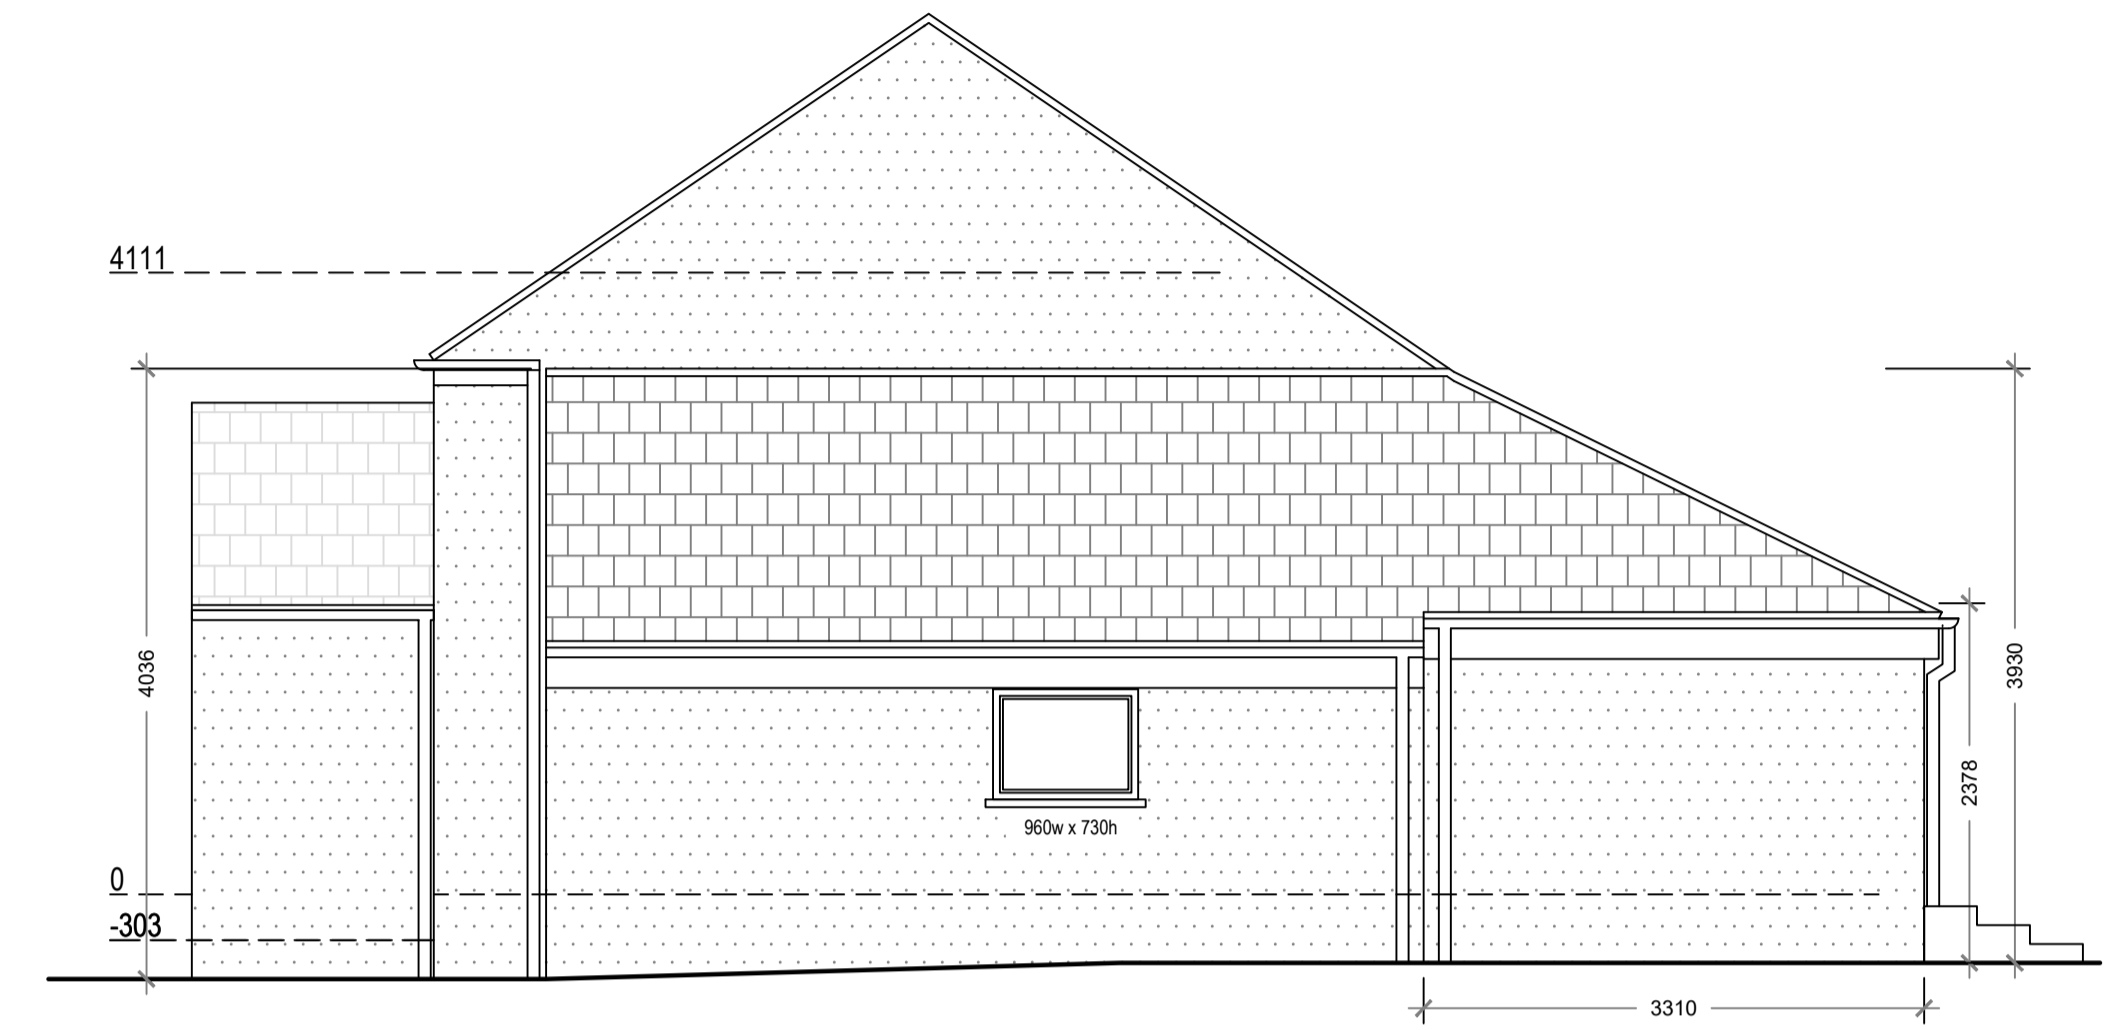


Proposed East Elevation
 Scale 1:50

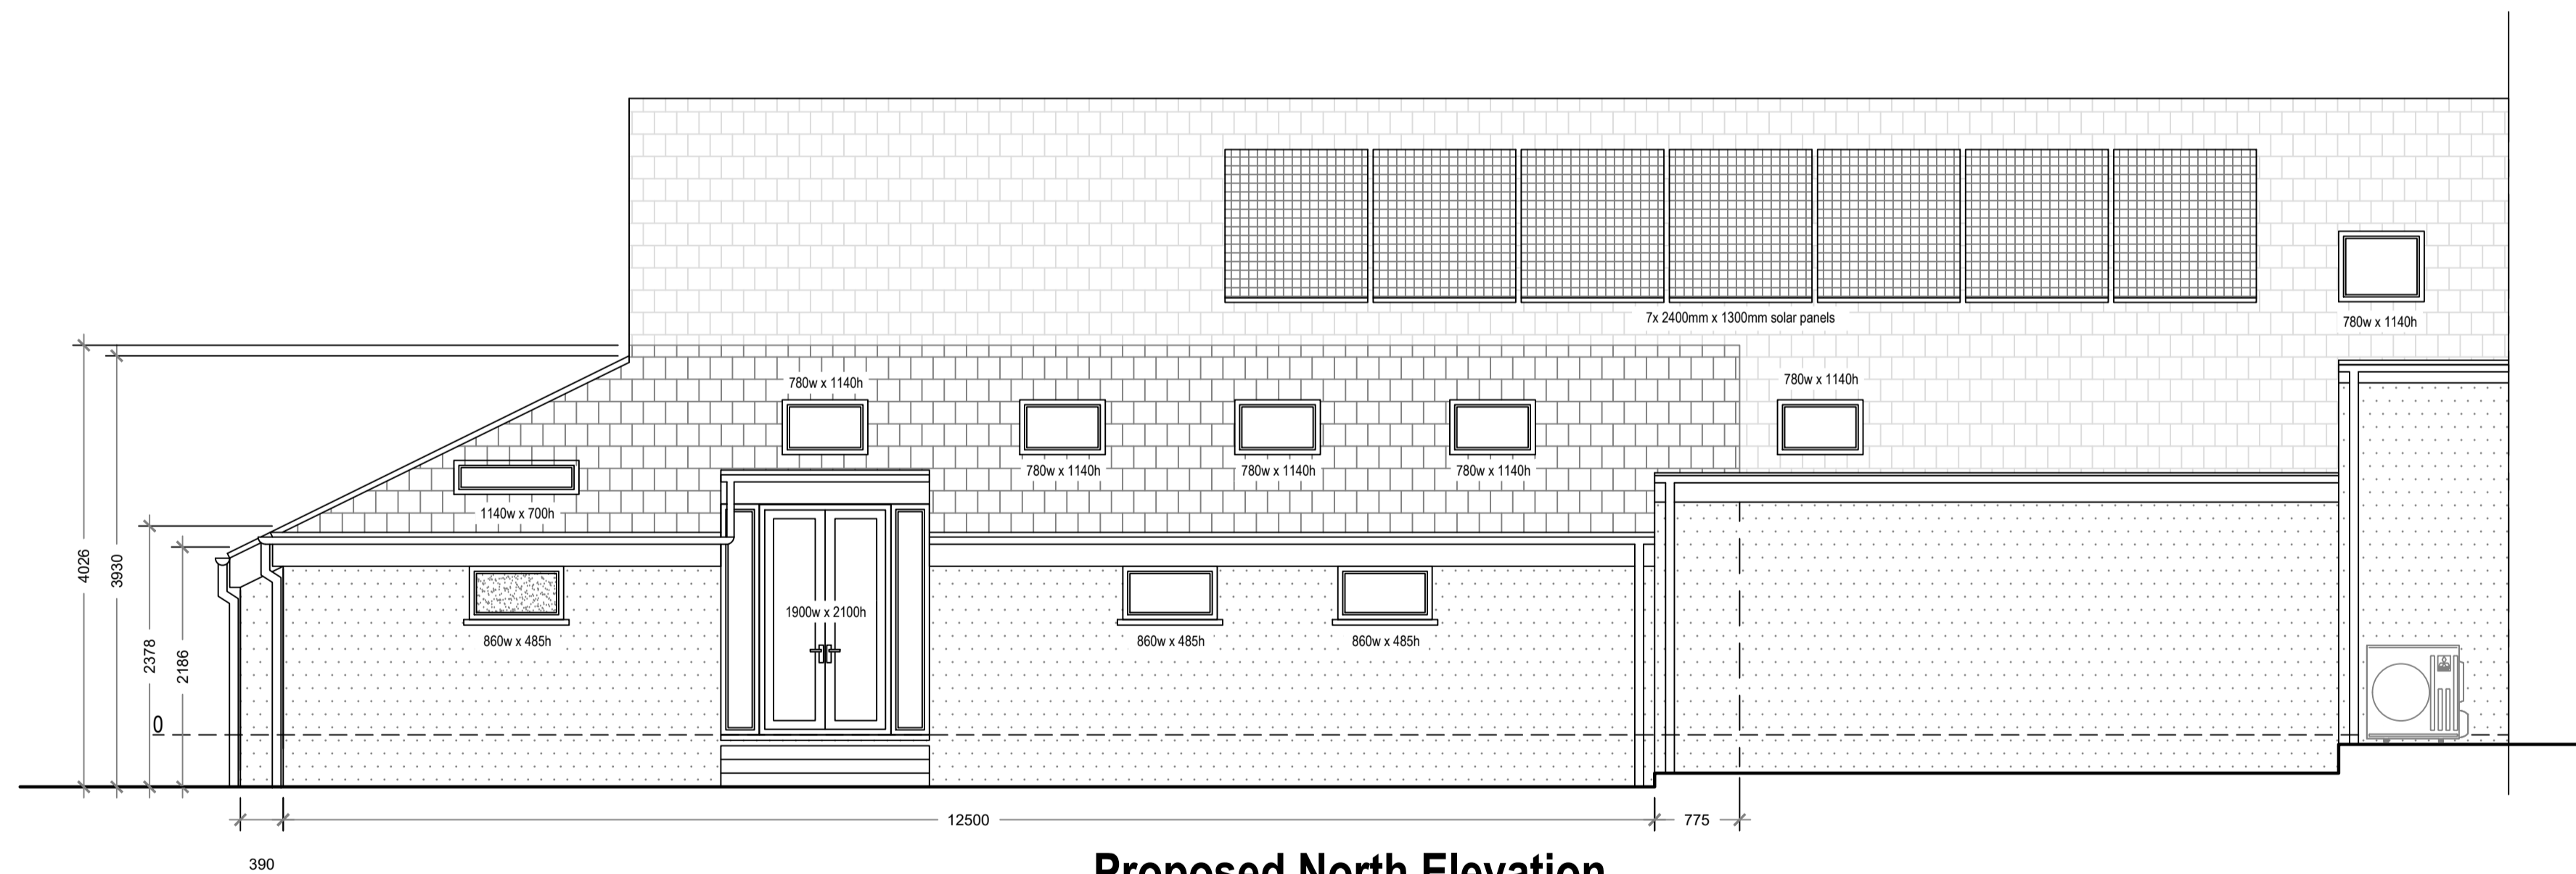

Proposed North Elevation
 Scale 1:50

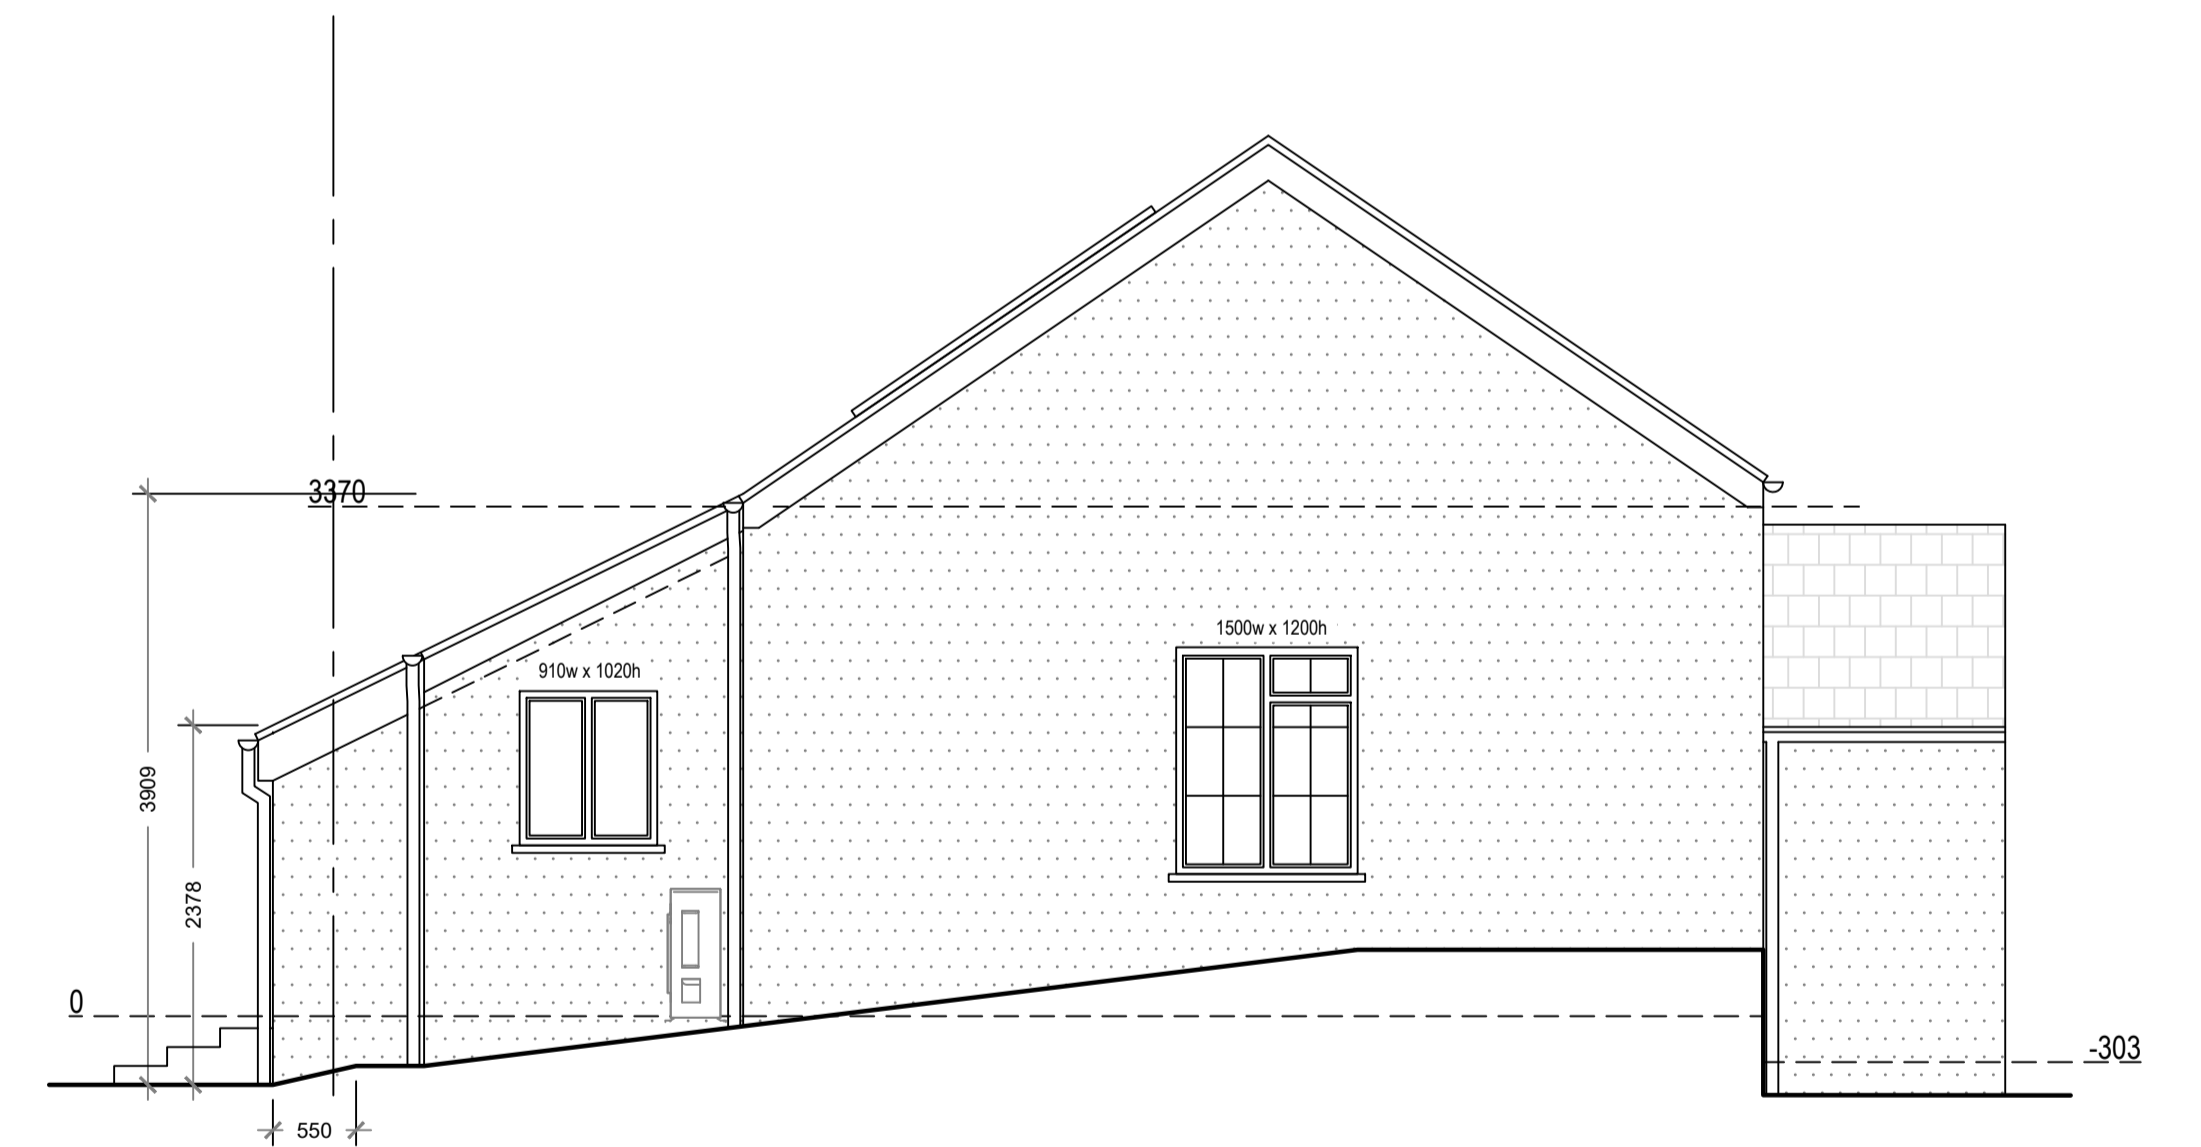

Proposed West Elevation
 Scale 1:50

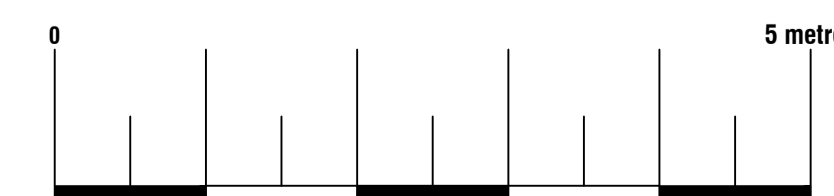

Arkiplan

74 Cardiff Road, CF15 7QE • Enquiries@ArkiPlan.co.uk

Site	Dimma Church, Poundstock EX23 0EE	Date	12.10.2023
		Sheet	23-1106 D07 REV 05
Title Number	-	Job	New Extension
		Scale	As Shown@A1
		Title	As Shown