




0 5 10m  
Scale in Metres (1:100 at A1)

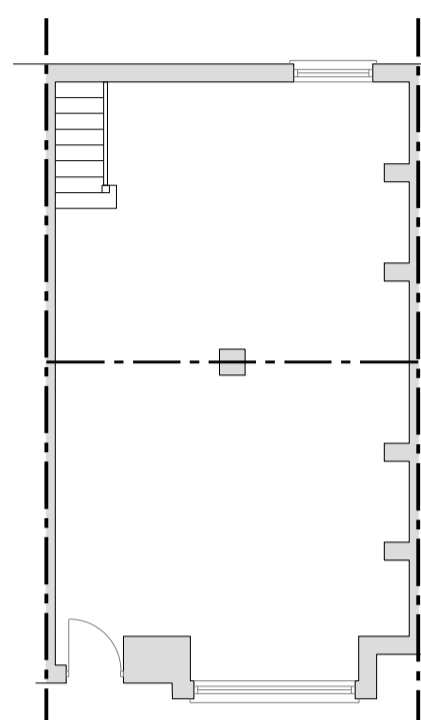

EXISTING BASEMENT PLAN

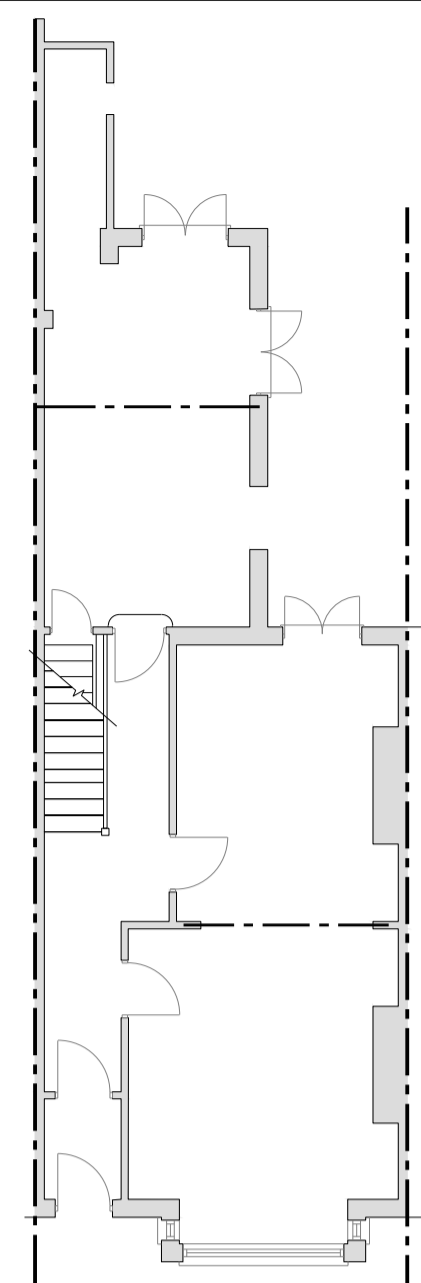


EXISTING GROUND FLOOR PLAN

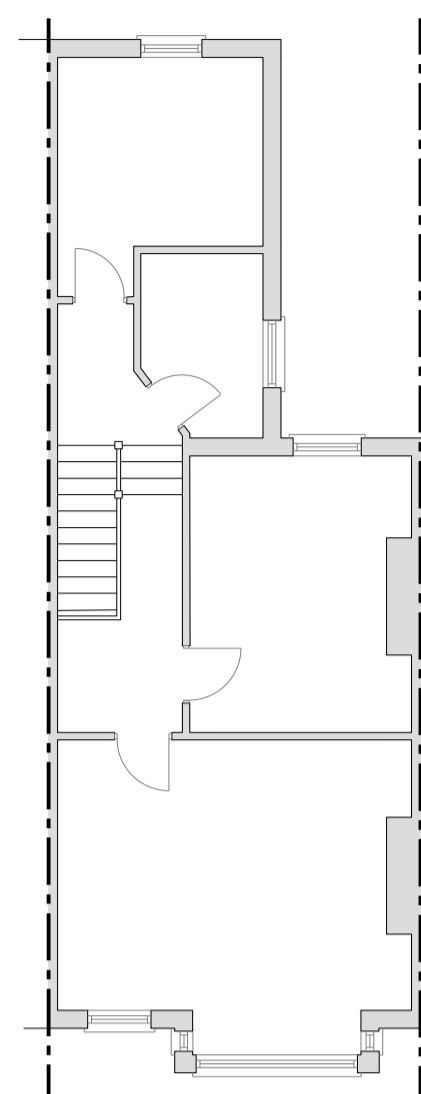

EXISTING FIRST FLOOR PLAN


0 1 2 3 4 5m  
Scale in Metres (1:50 at A1)

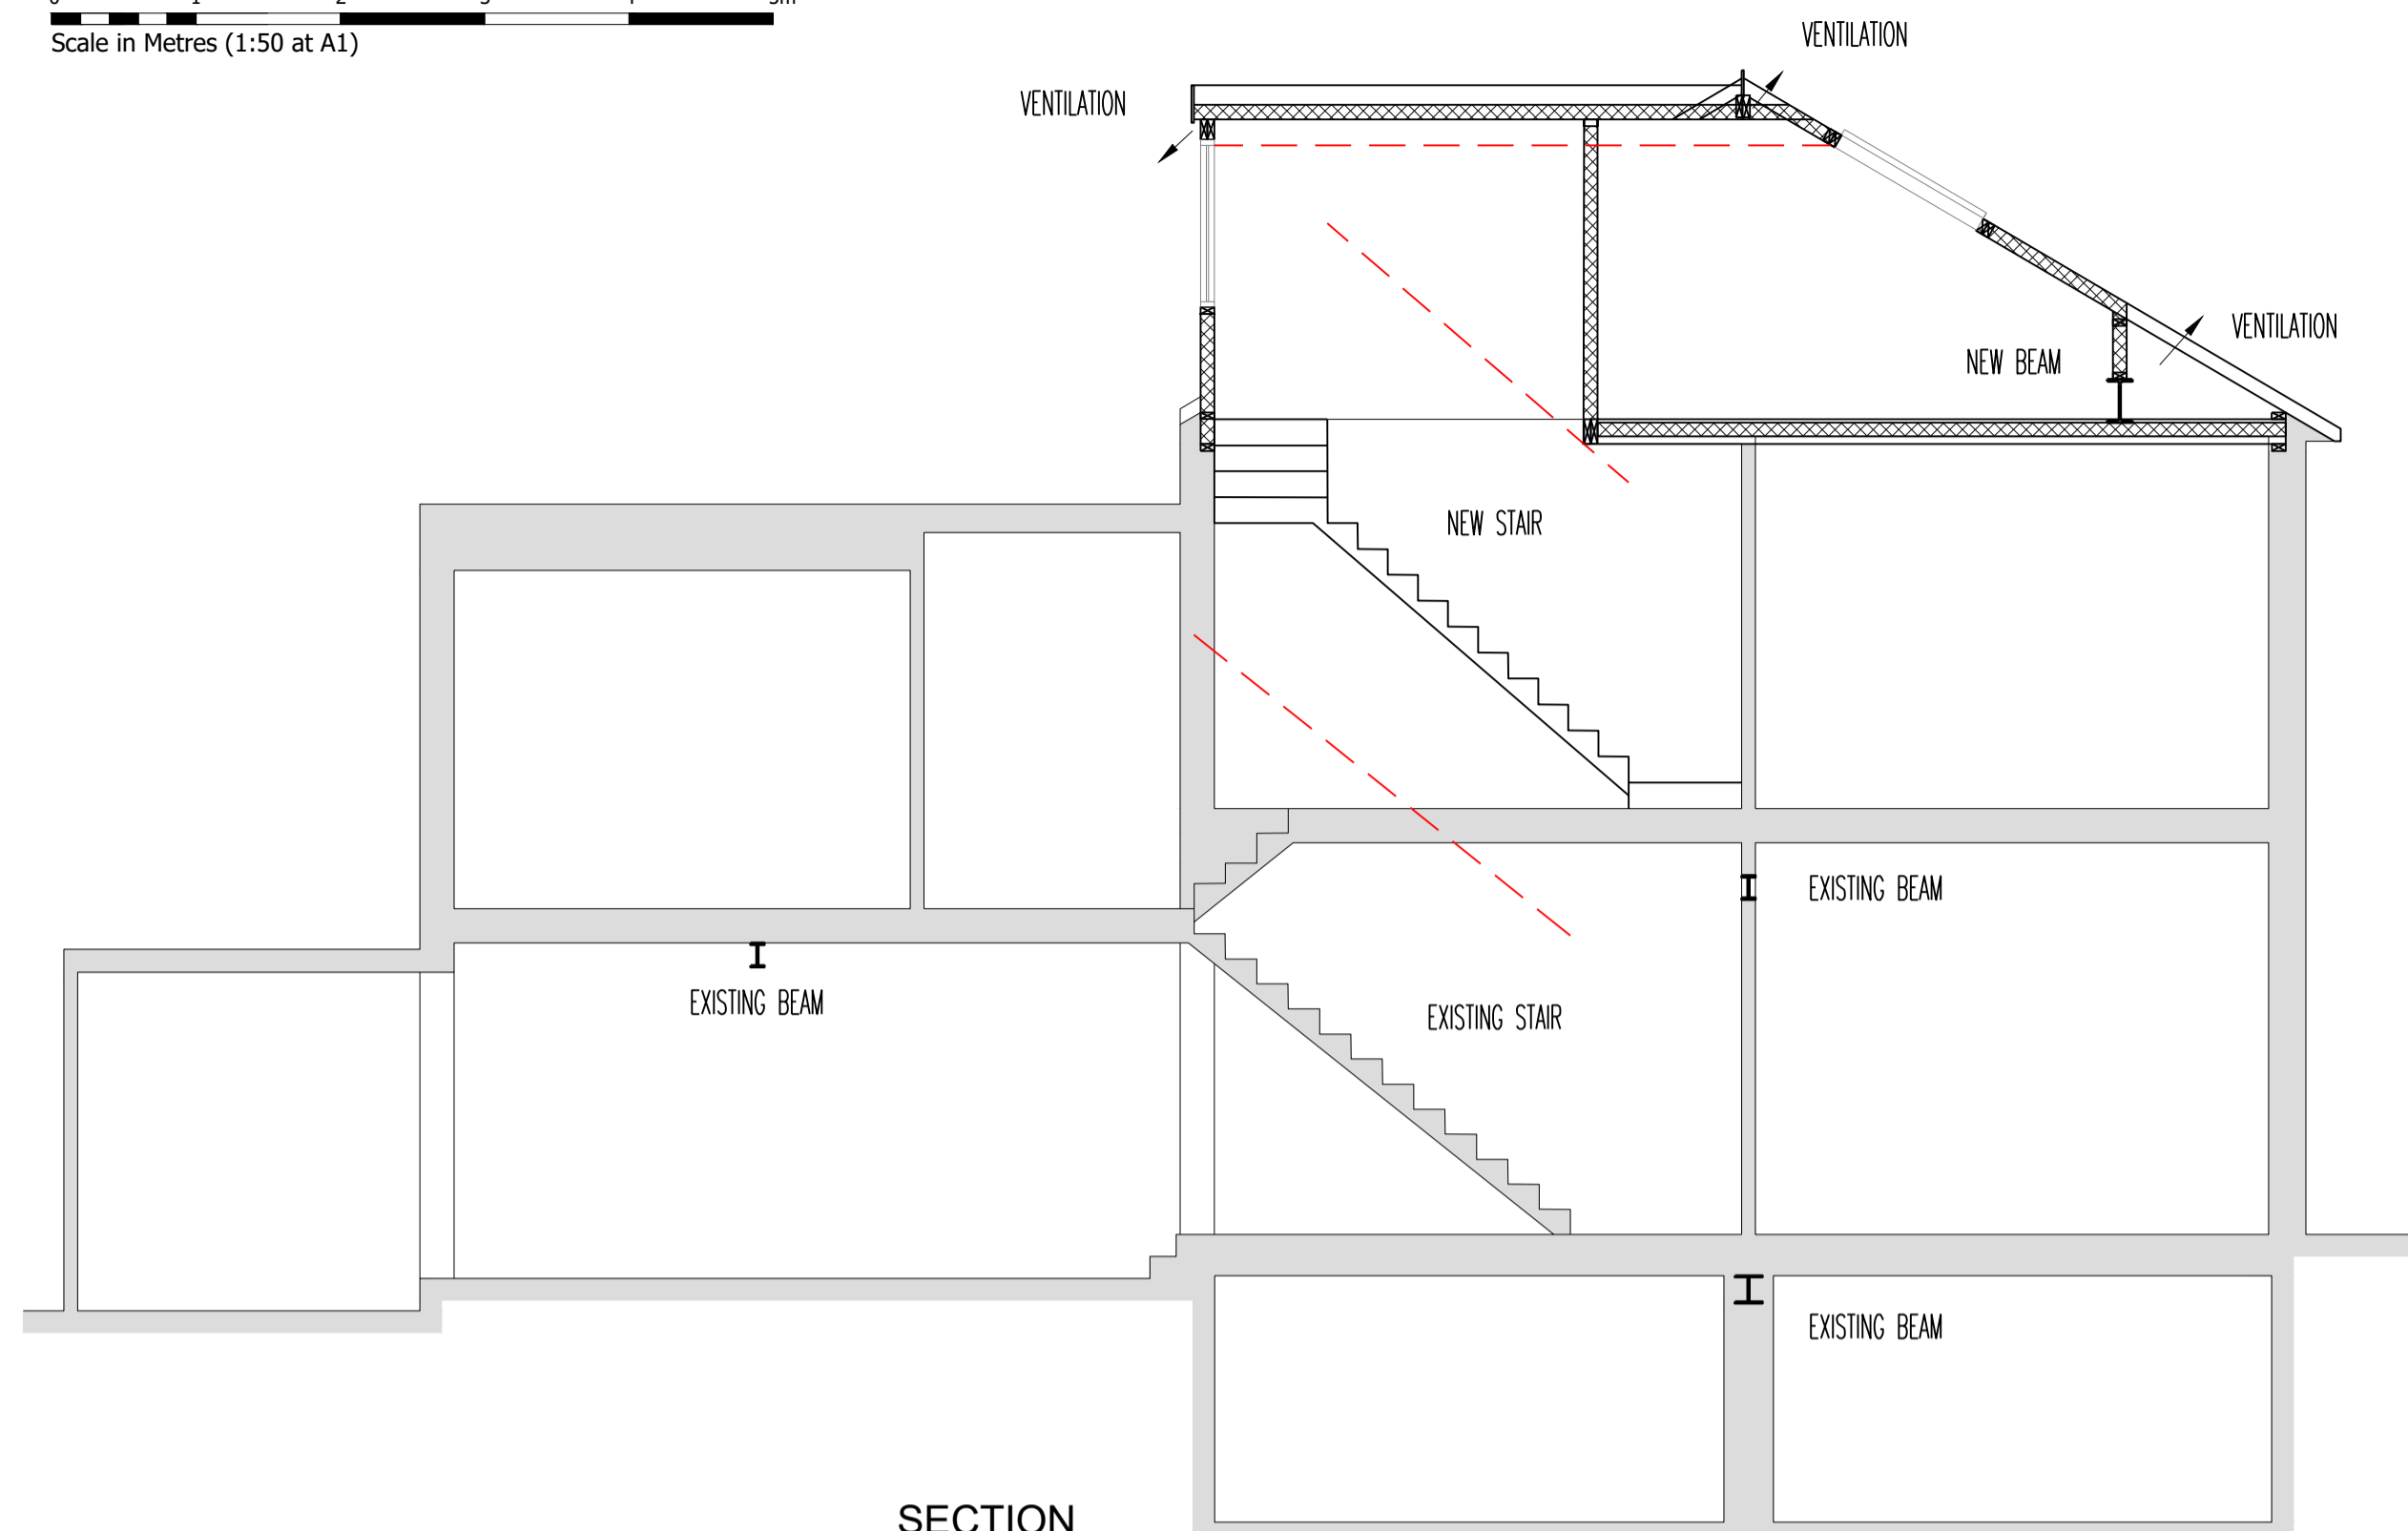

SECTION

NOTES

1.

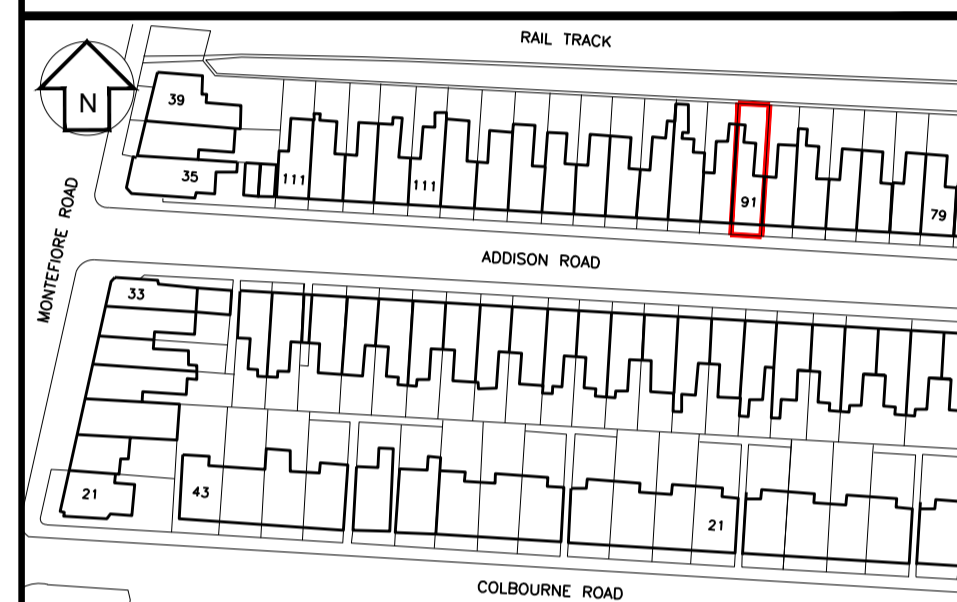

LOCATION PLAN


0 10 25 50 75m  
Scale in Metres (1:1250 at A1)



EXISTING FRONT ELEVATION




PROPOSED FRONT ELEVATION

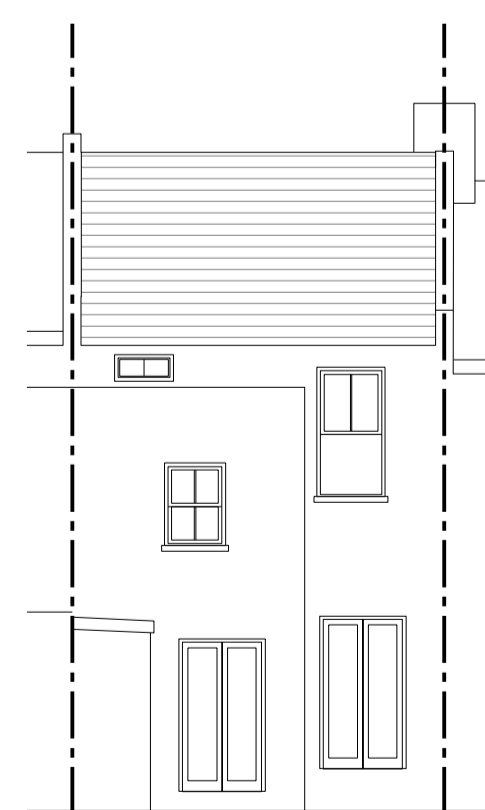


EXISTING REAR ELEVATION




PROPOSED REAR ELEVATION

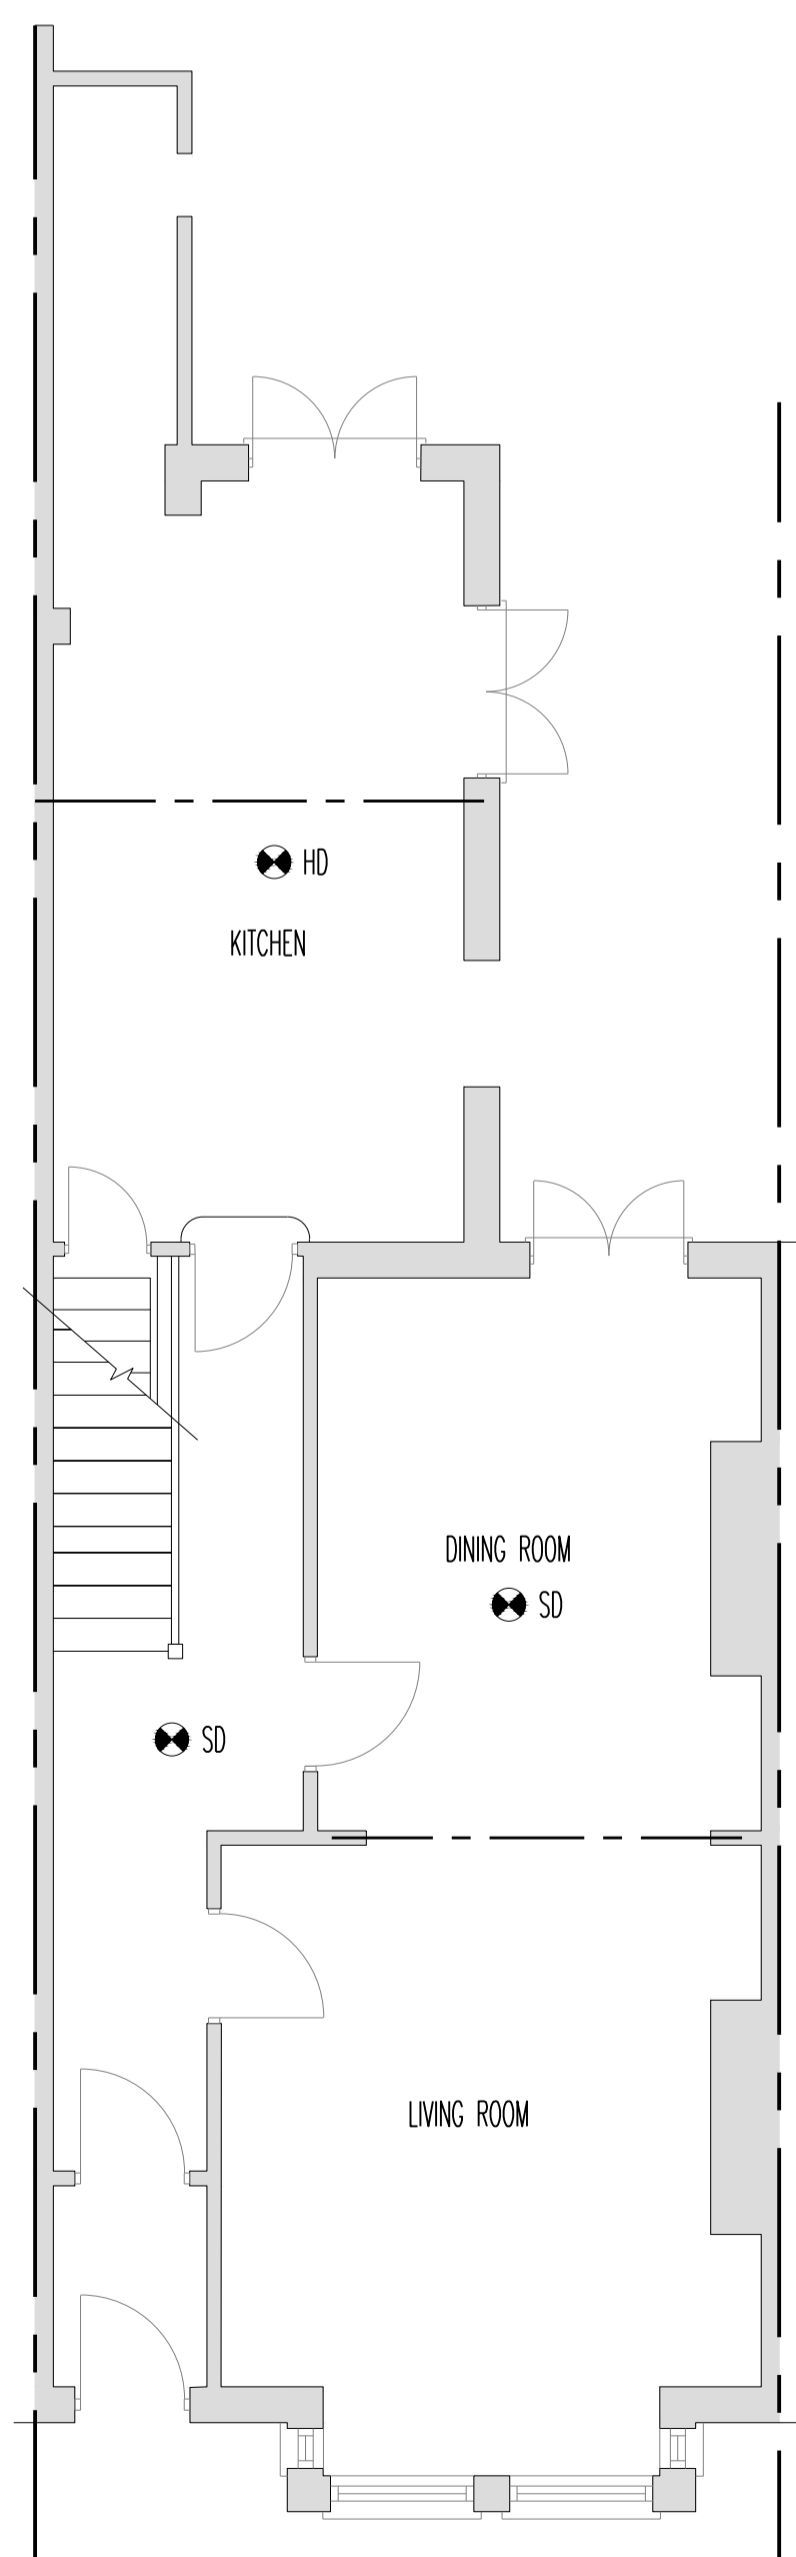

GROUND FLOOR PLAN (UNCHANGED)

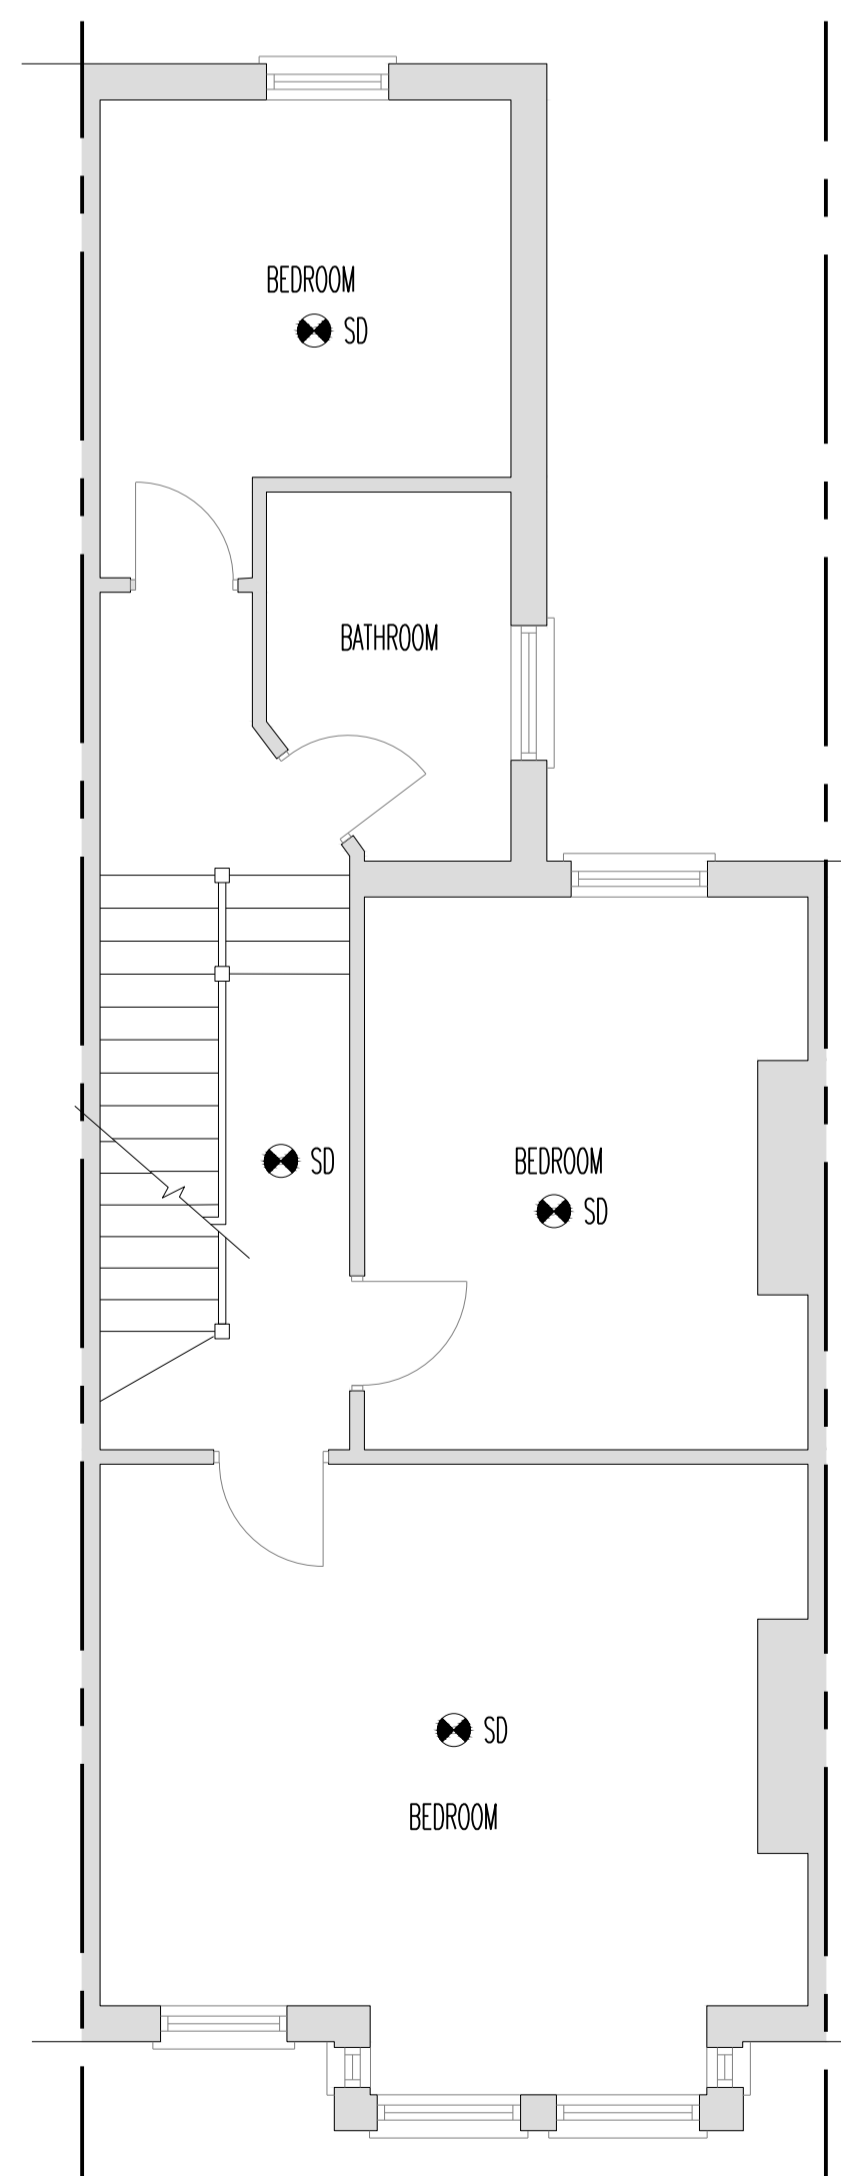

PROPOSED FIRST FLOOR PLAN

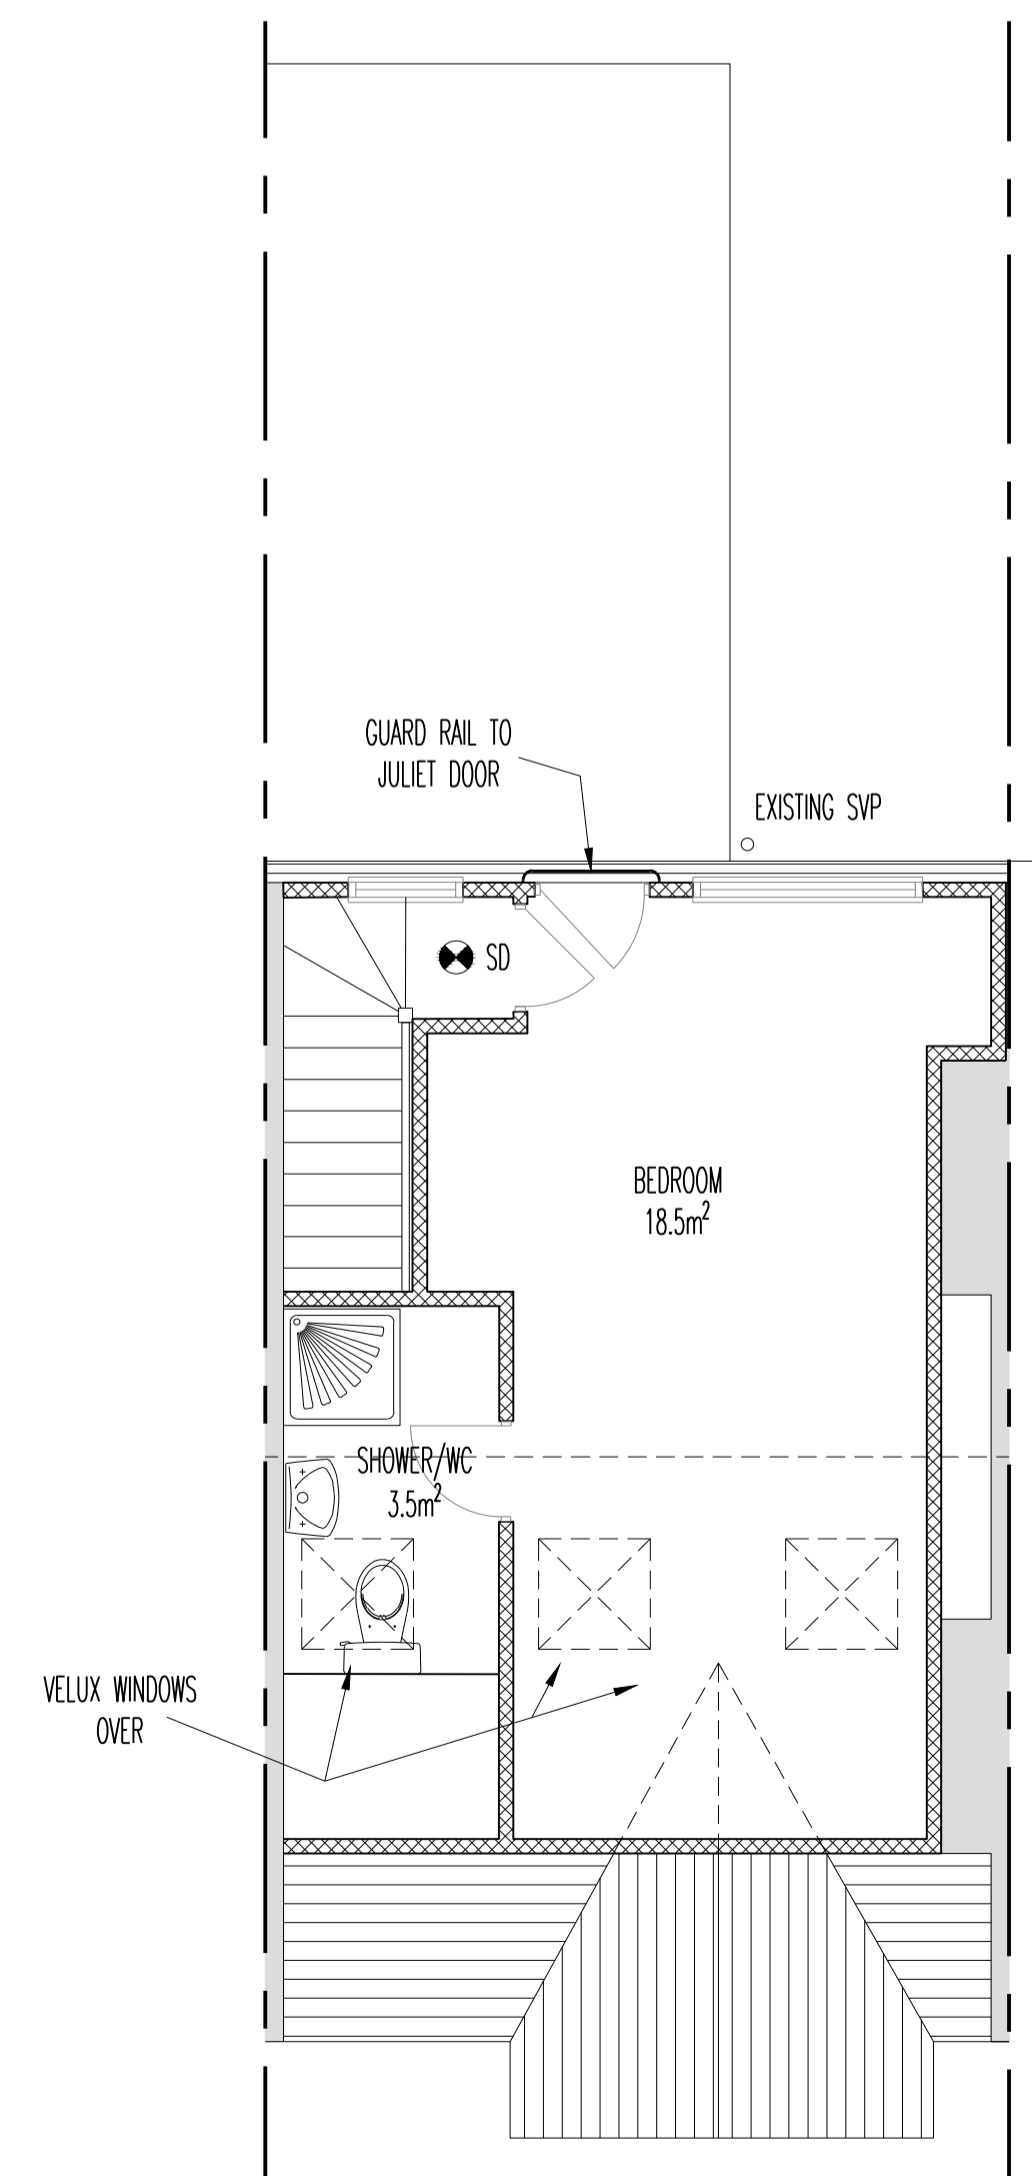

PROPOSED LOFT FLOOR PLAN

ROOM AREAS ADDED	Aug '23	MJB	A
ISSUE TO LA. FOR APPROVAL	June '23	MJB	0
Revision	Date	By	Rev. No.

Client  
JAYASHREE SRINIVARSAN

Project  
91 ADDISON ROAD  
HOVE. BN3 1TS

Title  
LOFT  
CONVERSION

Scales	Date	Drawn	Engineer	Checked	Approved
As Shown	May '23	MJB	-	-	-

Project No.	Task No.	Dwg. No.	Rev. No.
BN3 1TS		001	A

ORIGINAL DRAWING SIZE A1