



This drawing is the property of Simon Middlecote Architecture Ltd. Copyright is reserved by them and the drawing is issued on the condition that it is not copied, reproduced, retained or disclosed to any unauthorised person, wholly or in part without the written consent of Simon Middlecote Architecture Ltd. All dimensions to be verified on site, do not scale drawing.

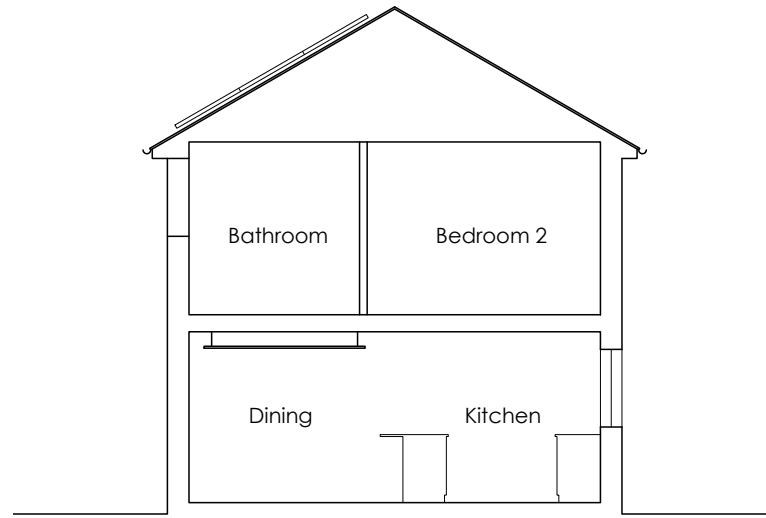


Section a-a

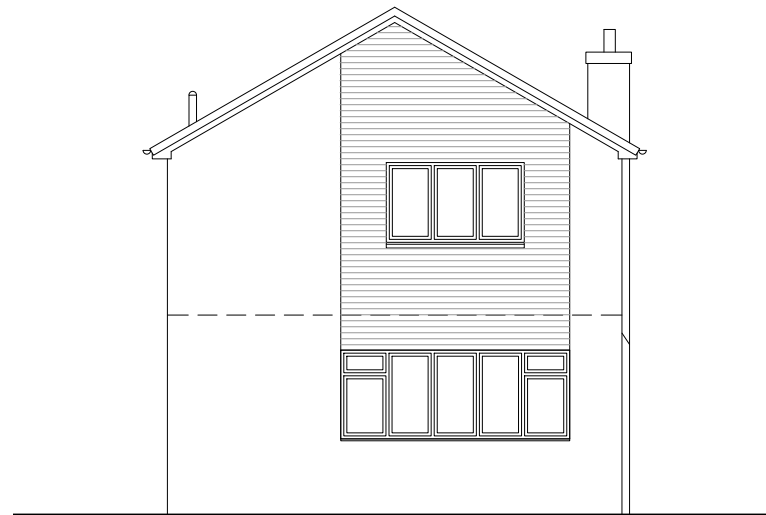


East Elevation



South Elevation

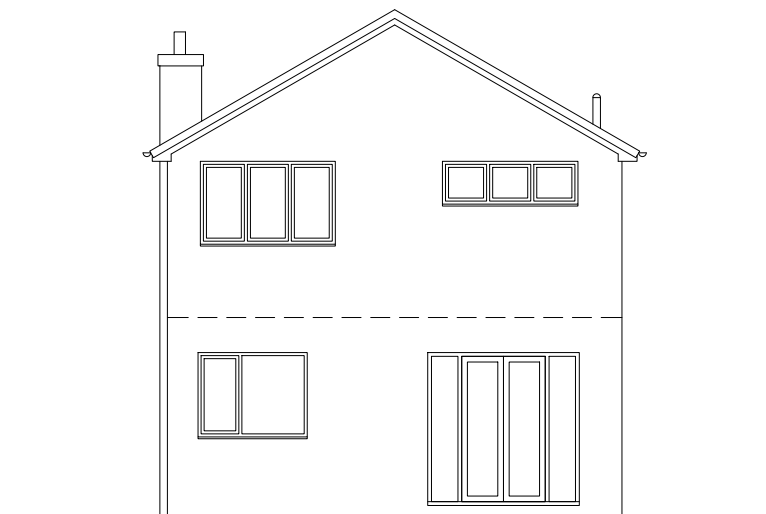

West Elevation

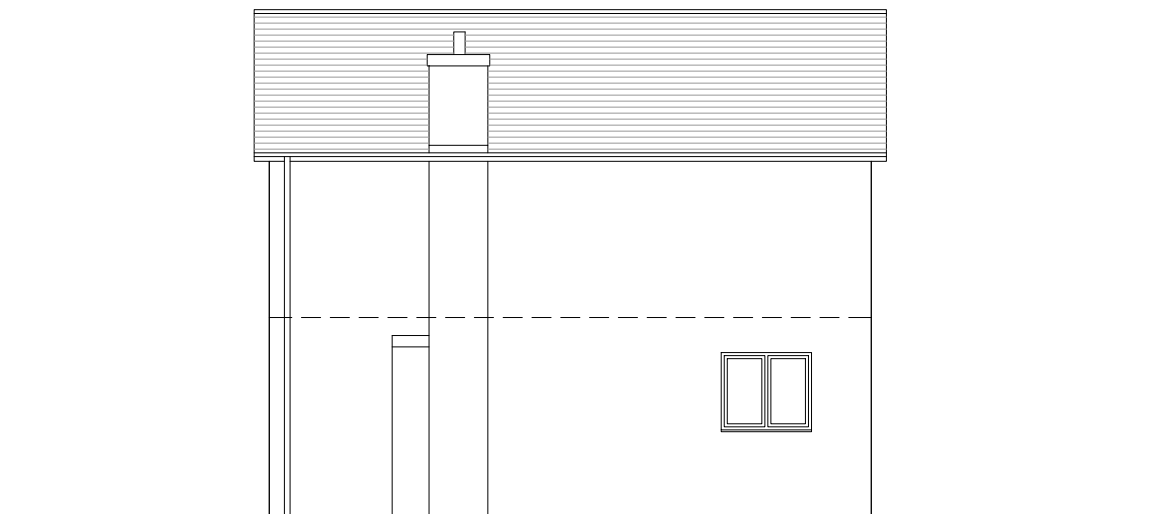

North Elevation

Rev	Date	Description	By
<p>Simon Middlecote Architecture Ltd 7 Mountsorrel Drive West Bridgford Nottingham NG2 6LJ T - 07742 301320 E - info@simonmiddlecote.co.uk</p>			
Client:			
Project Title: 2 Newberry Close Cropwell Bishop			
Drawing Title: Section and elevations as existing			
Project No: 23005	Dwg No: (02)02	Revision: -	Scale: 1:100
Drawn: SM	Date: 20.07.2023	Status: SURVEY	