


EXISTING FRONT ELEVATION

EXISTING REAR ELEVATION

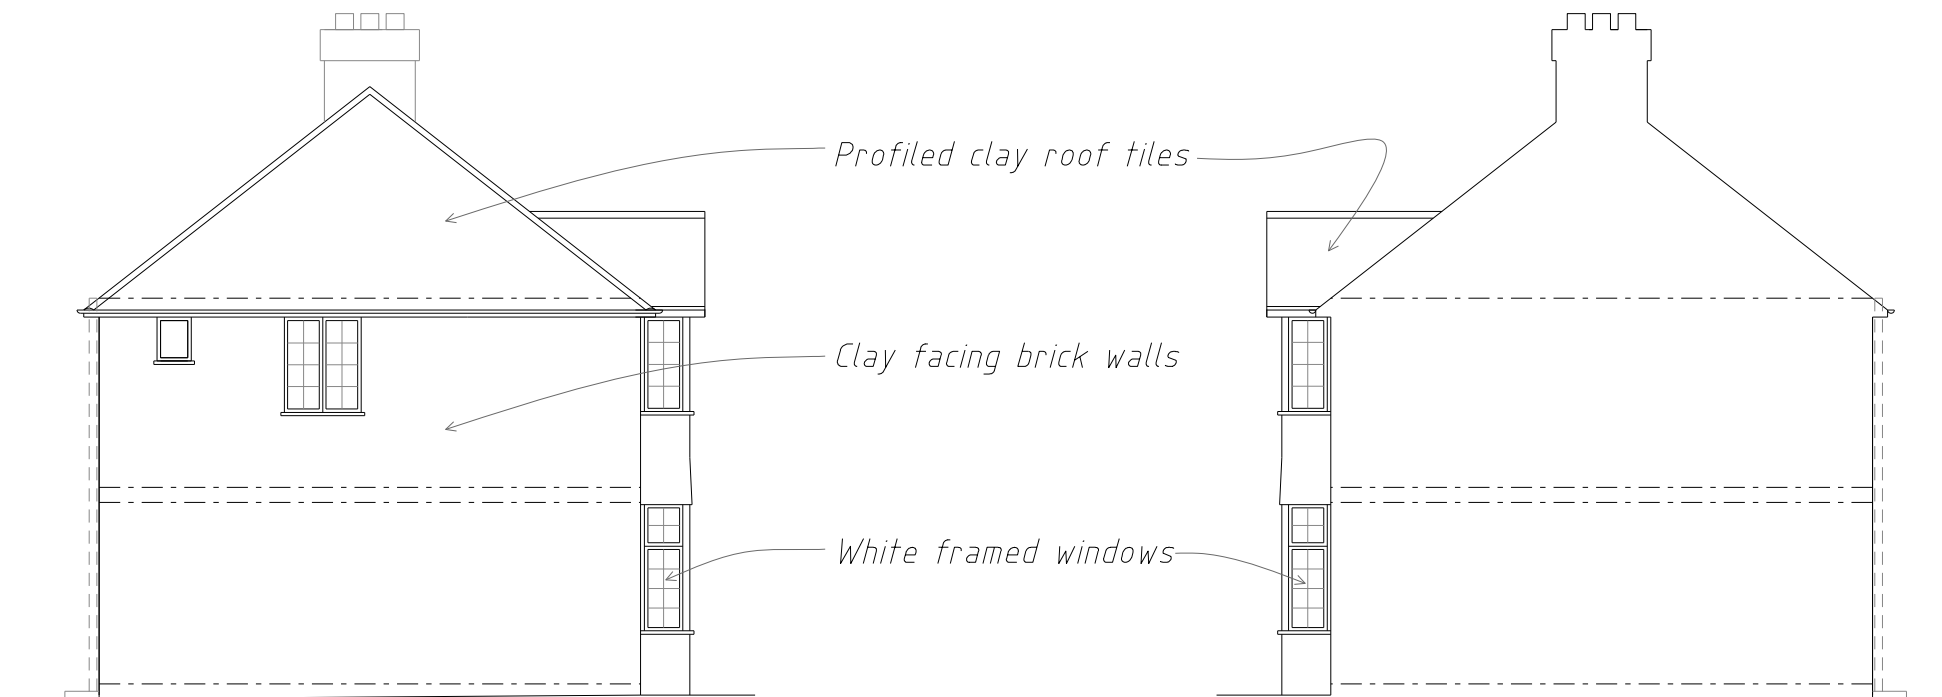

EXISTING EAST ELEVATION

EXISTING WEST ELEVATION

SCALE 1:100 @A3



33 ABBEY ROAD

33 Abbey Road
Aylesbury
BUCKS HP19 9NP
For Gabriel & Monica Costea

EXISTING ELEVATIONS

1:100@A3	SEP '23	DATE	REVISION
----------	---------	------	----------

VDA	04	-
-----	----	---

BLACKWOOD - ARCHITECTS
3 Carrera House
Merlin Centre
Gatehouse Close
Aylesbury HP19 8DP
Tel: 01296 399959