




**FRONT (SOUTH) ELEVATION**

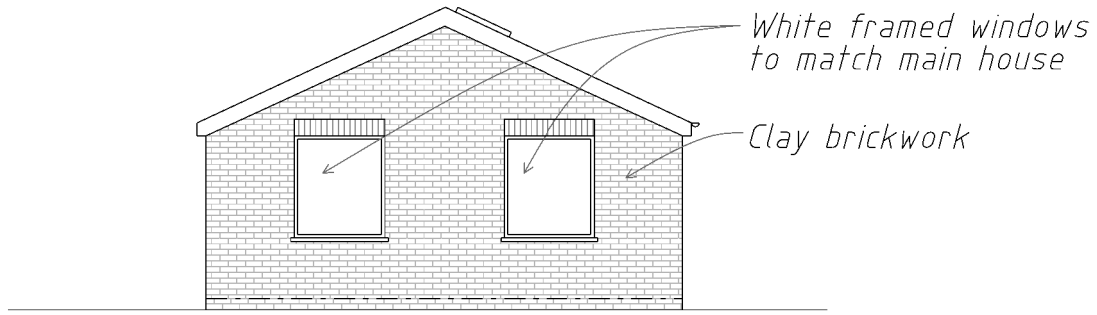

**REAR (NORTH) ELEVATION**

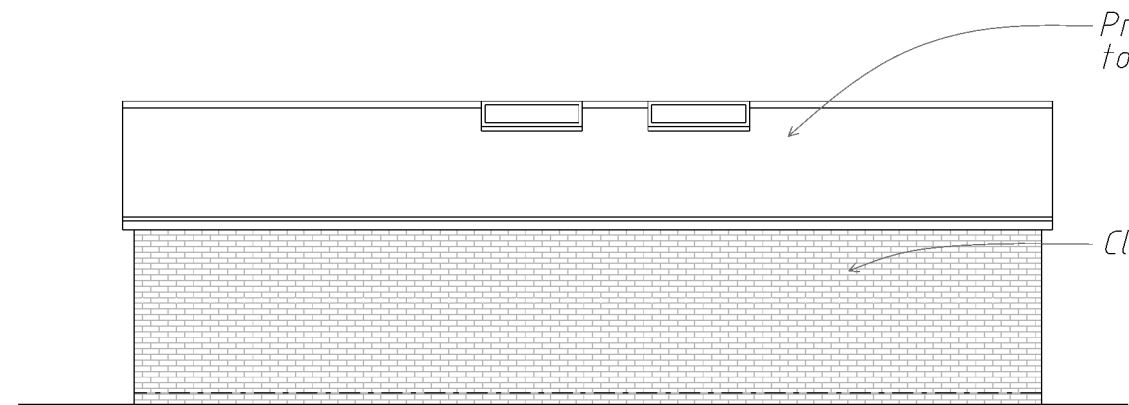


**SIDE (WEST) ELEVATION**

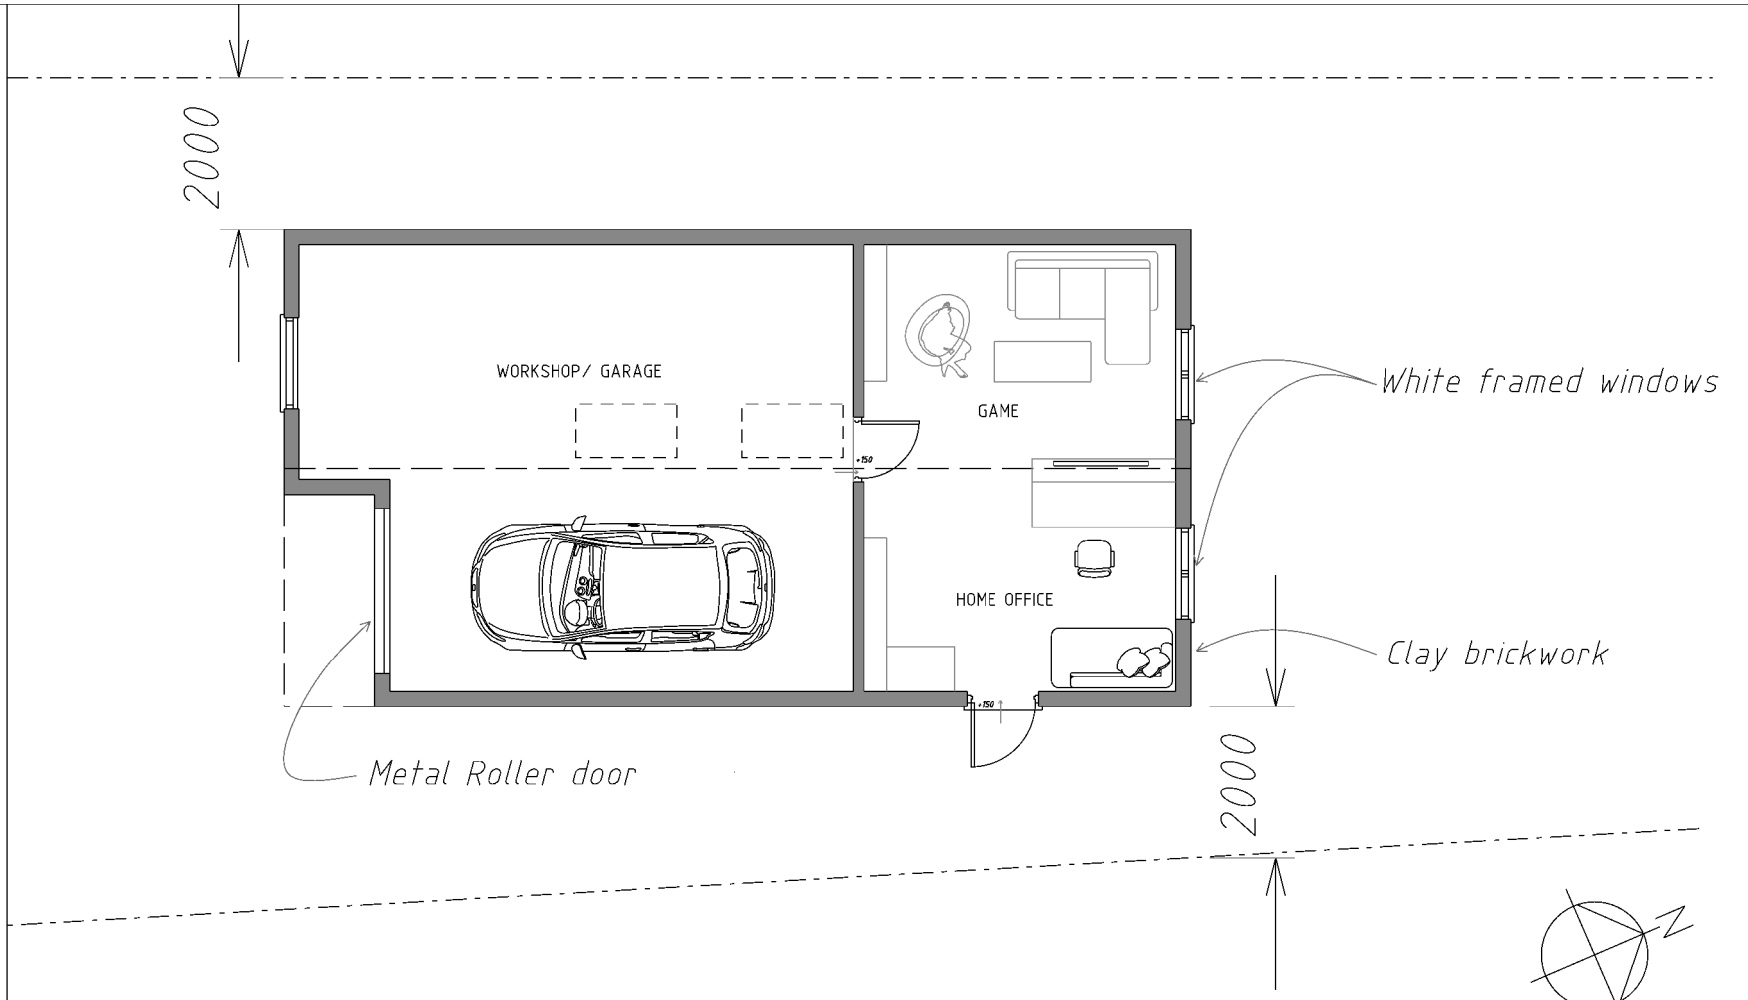

**PROPOSED OUTBUILDING FLOOR PLAN**

SCALE 1:100 @A3

0 1 2 5m

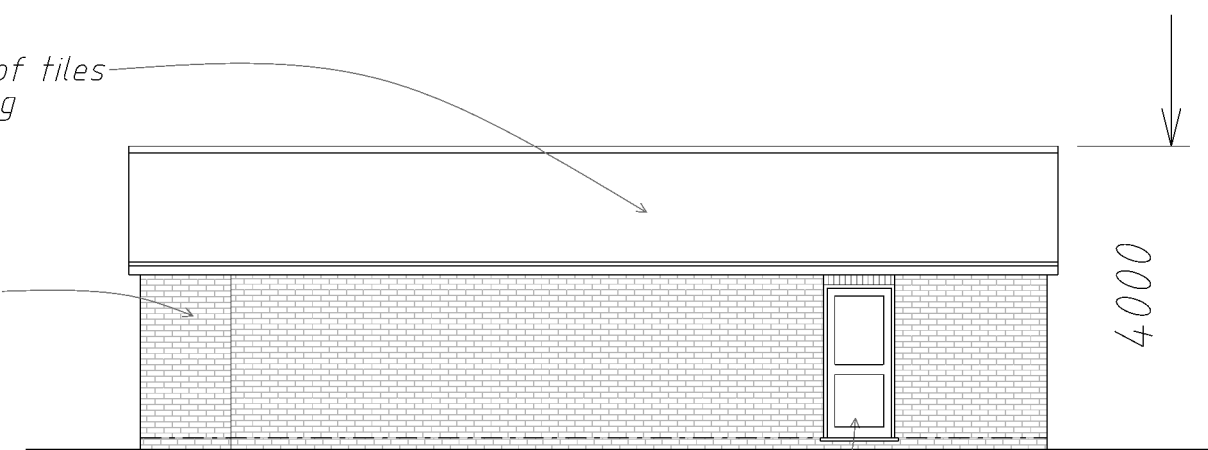

**SIDE (EAST) ELEVATION**

33 Abbey Road Aylesbury BUCKS HP19 9NP For Gabriel & Monica Costea			
PROPOSED OUTBUILDING PLANS & ELEVATIONS			
1:100@A3	OCT '23	DATE	REVISION
VDA	09	-	-
<b>BLACKWOOD - ARCHITECTS</b>			
3 Carrera House Merlin Centre Gatehouse Close Aylesbury HP19 8DP Tel: 01296 399959			